
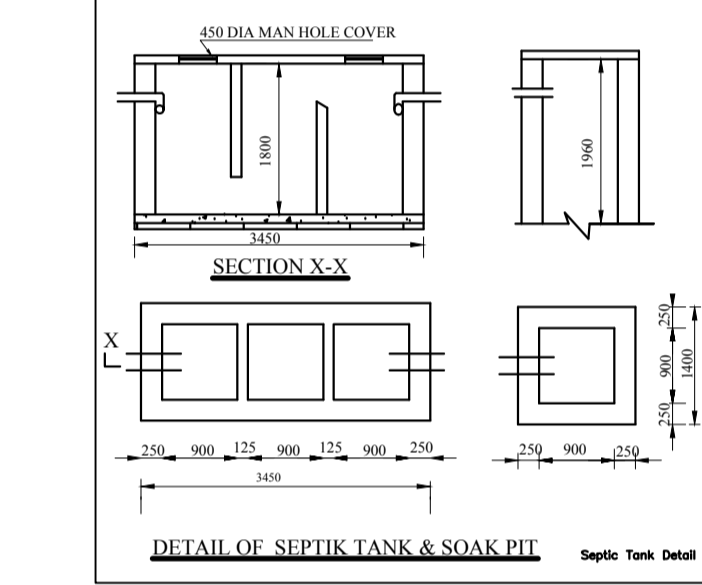
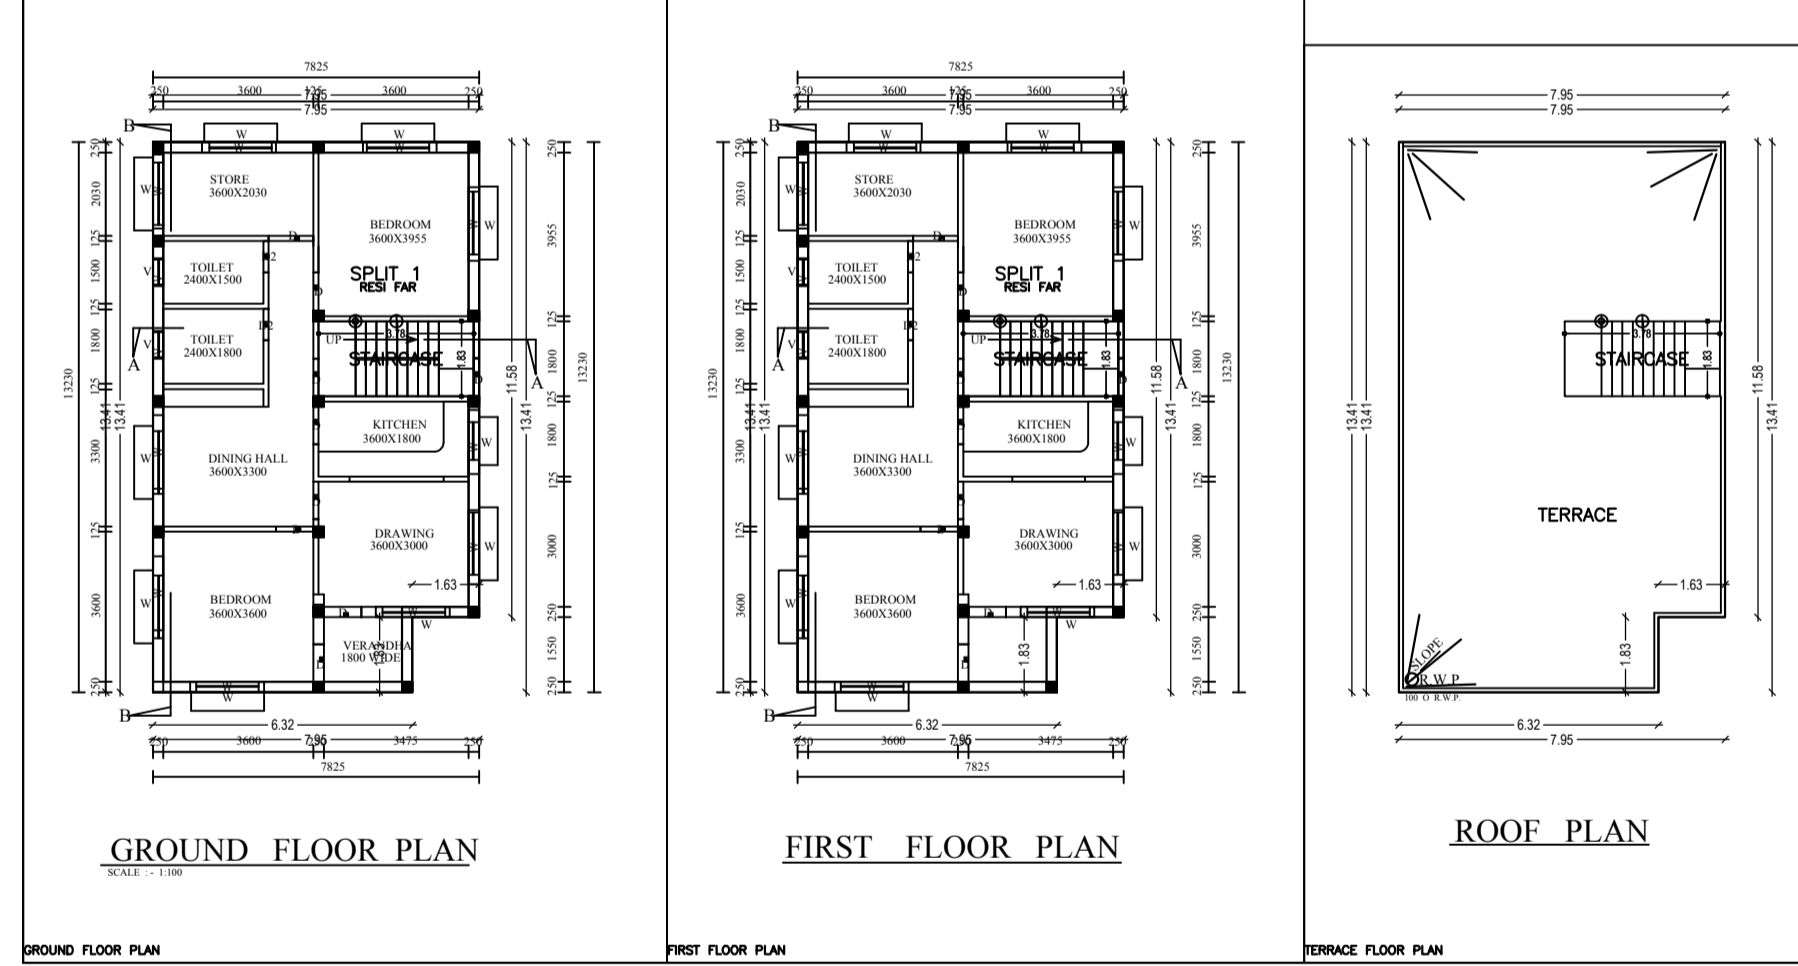
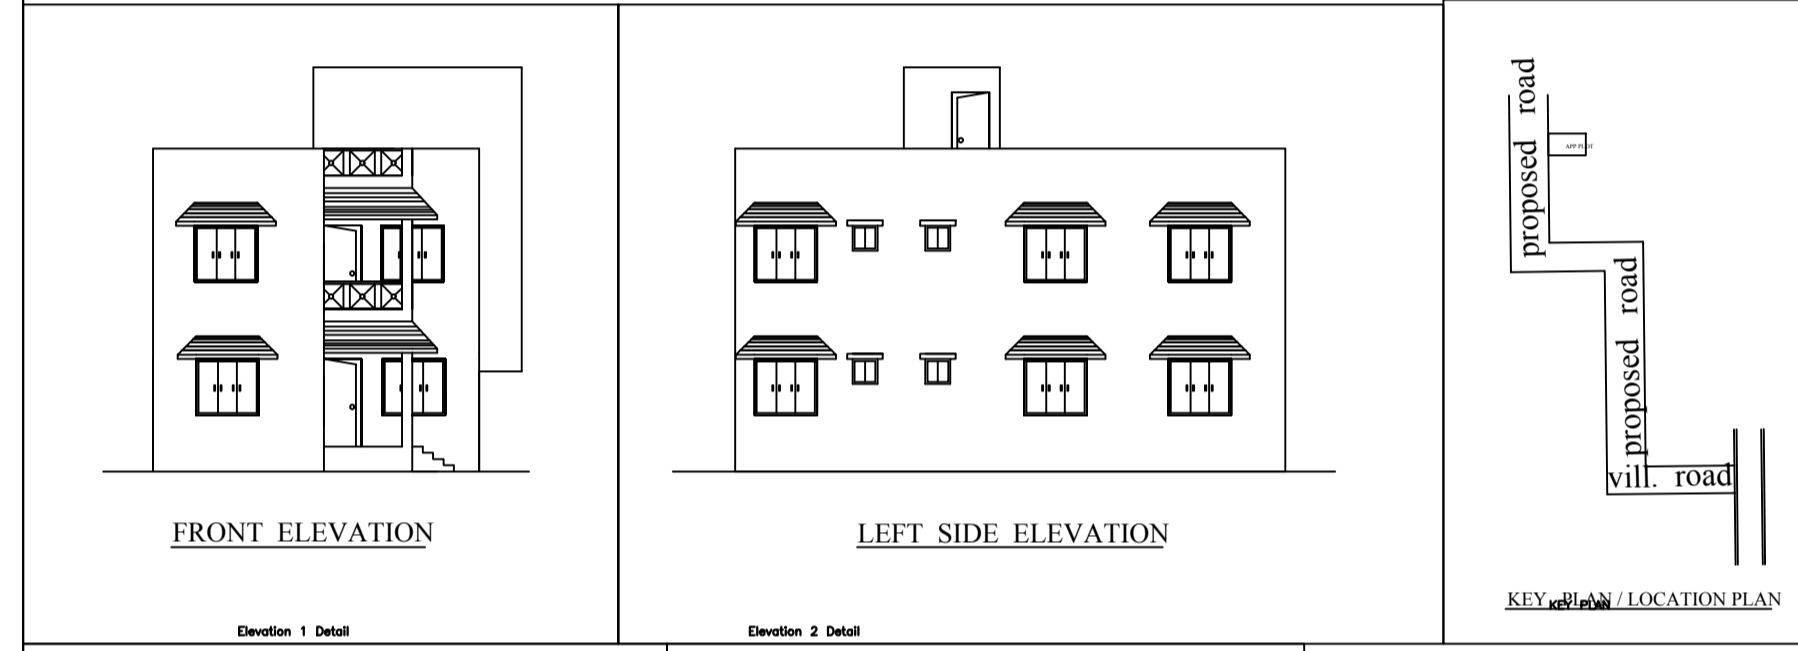
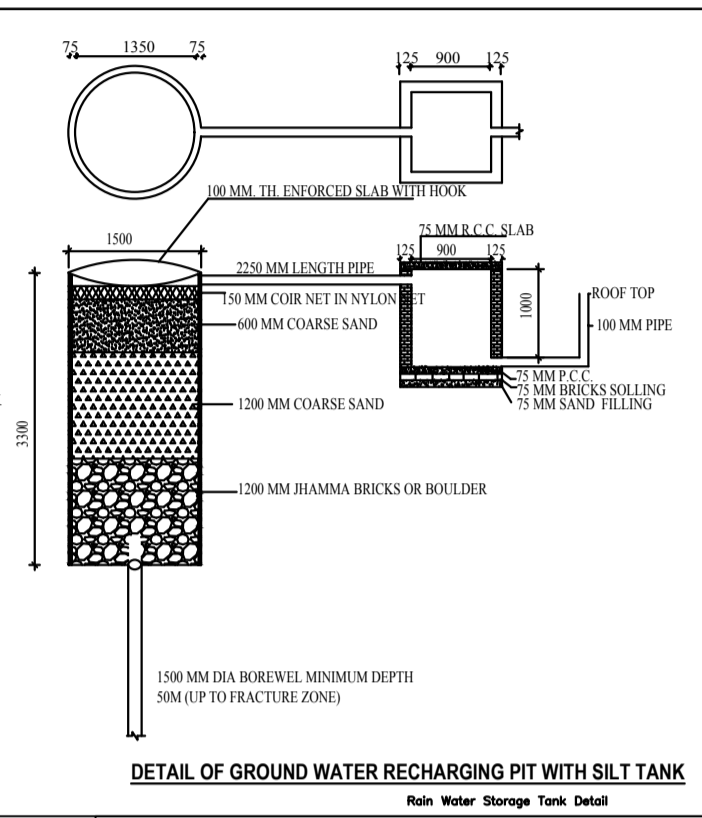
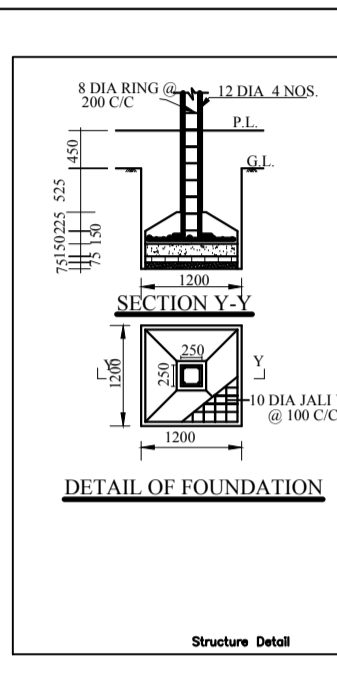


Project Title :G+2 residential building

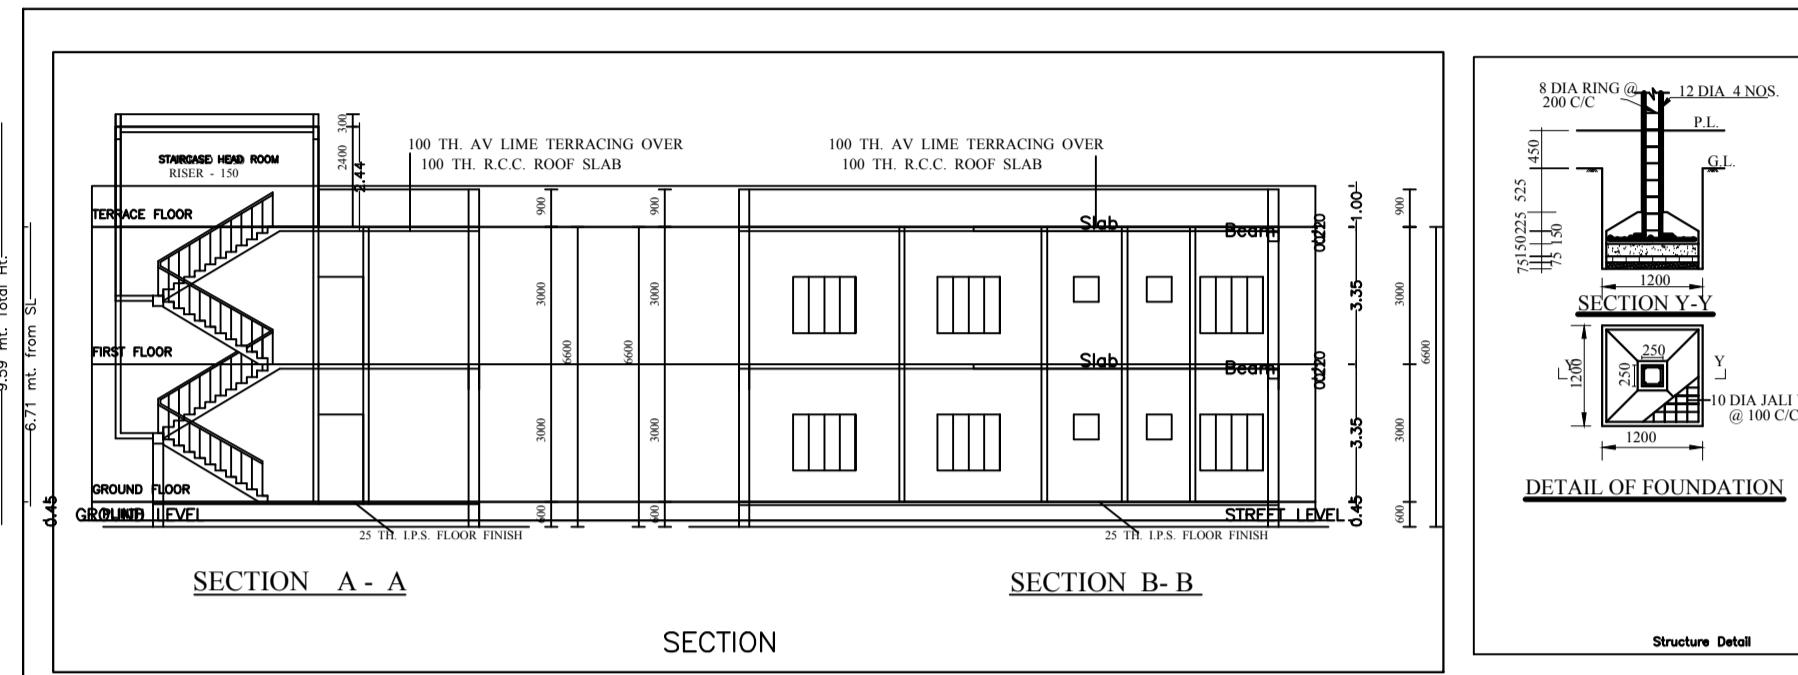

SPECIFICATION

FOUNDATION :- SHOWN IN DETAIL OF FOOTING & COLUMN FLOOR :- 25 TH FLOOR FINISH OVER 75 TH P.C.C. D.P.C. :- 25 TH D.P.C. AT PLINTH EVL IN C.M. LINTEL :- 150 TH R.C.C. LINTEL IN C.C. (1:2:4) ROOF :- 100 TH R.C.C. ROOF SLAB IN C.C. (1:2:4) SUPER STRUCTURE :- 250 TH OR 125 TH 1-ST CLASS BRICK WORK IN CEMENT MORTAR (1:6) PLASTER :- 12 TH CEMENT PLASTER INTERNAL & EXTERNAL SURFACE OF THE WALL (1:6) & 7 TH FOR CEILING (1:4) WOOD WORK :- SAL WOOD CHAIKCHAT & VINA WOOD SHUTTER SEWERAGE DISPOSAL :- THROUGH SEPTIC TANK FINISHING :- 2 COAT OF WHITE WASH SNOWSEM WASH

SCHEDULE OF DOORS&WINDOWS

S.L.NO.	ITEM	WIDTH	HEIGHT	SILL LVL	
1.	DOORS				
	D	1050	2100	0	
	D1	900	2100	0	
	D2	750	2100	0	
2.	WINDOWS				
	W1	1500	1350	750	
	W2	900	1200	900	
3.	VENTILATOR	V	750	600	1500
4.	GLAZING	G	600	1800	750


AREA STATEMENT

PLOT AREA = 200.21 M²
 BUILT UP AREA = M²
 GROUND FLOOR AREA = 103.52 M²
 FIRST FLOOR AREA = 103.52 M²
 TOTAL = 207.04 M²

F.A.R. = 1.0
 % OF COVERED AREA = $\frac{103.52 \times 100}{200.21} = 51.65\%$

PROPOSED RESIDENTIAL BUILDING OF SRI KARTIK KUMAR MAHTO S/O SUKHNATH MAHTO ON OVER R. S. PLOT NO. 1238 KHATA NO 353 WARD NO -22. VILL - BID PRAM NAGER THANA NO. 194 THANA - LOHARDAGA. DIST- LOHARDAGA

SIGN OF APPLICANT SIGN OF LIC/ENGG

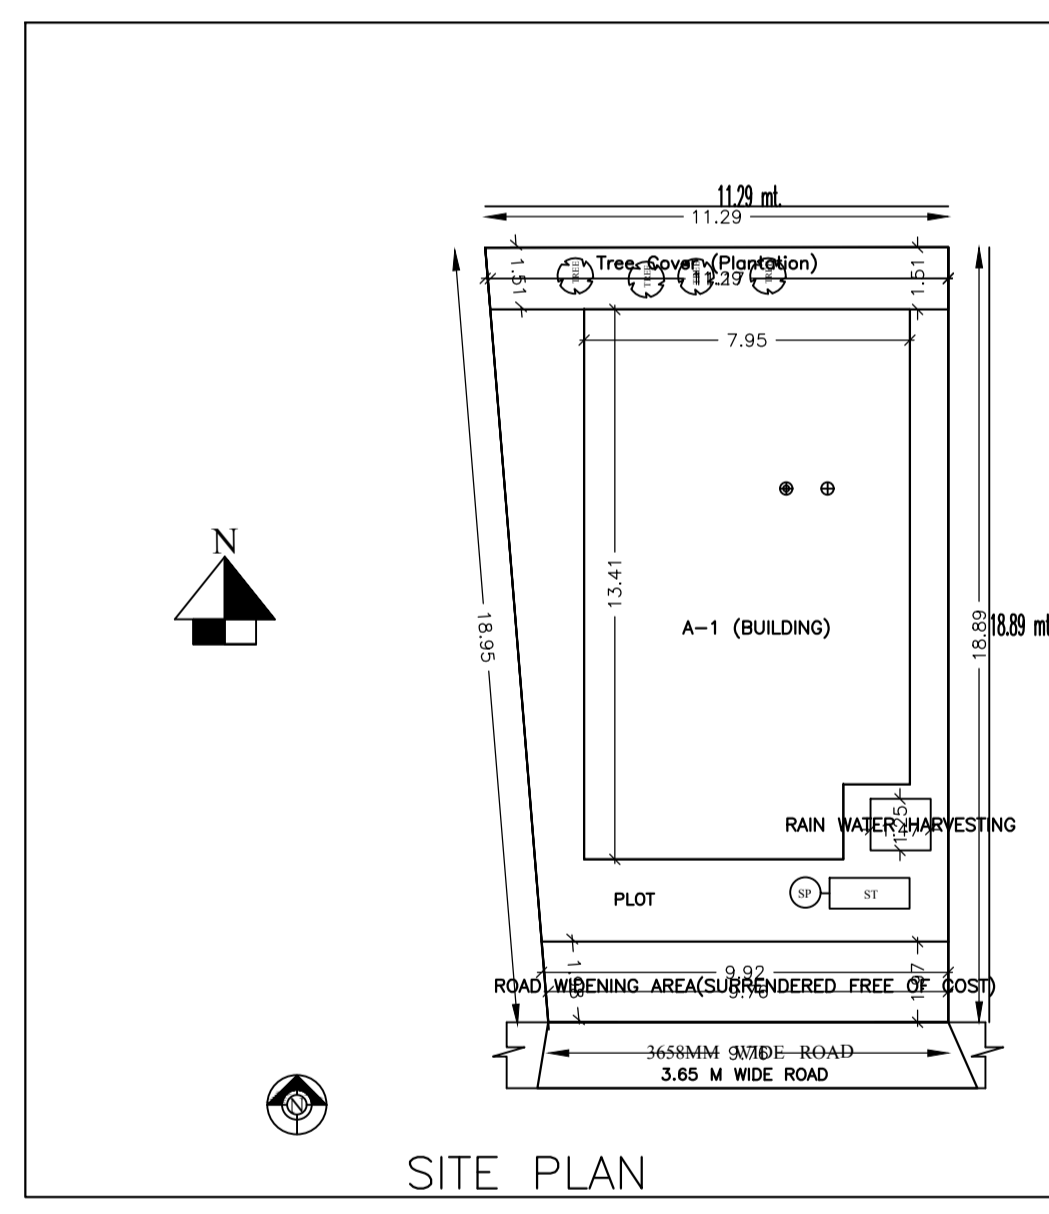

AREA STATEMENT (LOHARDAGA NAGER PARISHAD) VERSION NO. 1.0.02
 VERSION DATE: 09/02/2025

PROJECT DETAIL	Project No.	Plot No.	Plot Area

AREA STATEMENT


COLOR INDEX

Color	Description
Red	Proposed Building
Blue	Proposed Road
Green	Proposed Open Green Area
Black	Existing (To be retained)
Grey	Existing (To be demolished)

MARGIN DETAIL

Margin Type	Front Margin	Rear Margin	Side Margin	Setback Margin
Building	2.00	1.00	0.00	1.00

FAR & Tenement Details (Table 4c-1)

Building	No. of Storeys	Total Built Up Area (Sq. M)	Proposed FAR Area (Sq. M)	Total FAR Area (Sq. M)	Street No.
A (BUILDING)	1	207.04	207.04	207.04	01
Grand Total	1	207.04	207.04	207.04	01

Building A (BUILDING)

Floor Name	Total Built Up Area (Sq. M)	Proposed FAR Area (Sq. M)	Total FAR Area (Sq. M)	Tenement No.
Ground Floor	103.52	103.52	103.52	01
First Floor	103.52	103.52	103.52	02
Terrace	0.00	0.00	0.00	03
Total	207.04	207.04	207.04	01

SCHEDULE OF JOINERY:

ITEM	NAME	LENGTH	HEIGHT	NO. OF
A (BUILDING)	W1	1.50	1.20	04
A (BUILDING)	W2	0.75	0.75	04
A (BUILDING)	W3	0.75	0.75	04
