


ARTHOGRAPHIC MAP OF MADAN SAHU & ASHA GUPTA MAP
 OF LOHARDAGA MUNICIPALITY THANA NO 194 THANA
 DIST LOHARDAGA SURVEY PART OF PLOT NO 730, 733,
 784, 785, 768, 1124, 1128 AREA 733/4 DECIMAL MORE OR
 LESS SCHEDULE A-2 B SCALE 64" 1 MILE

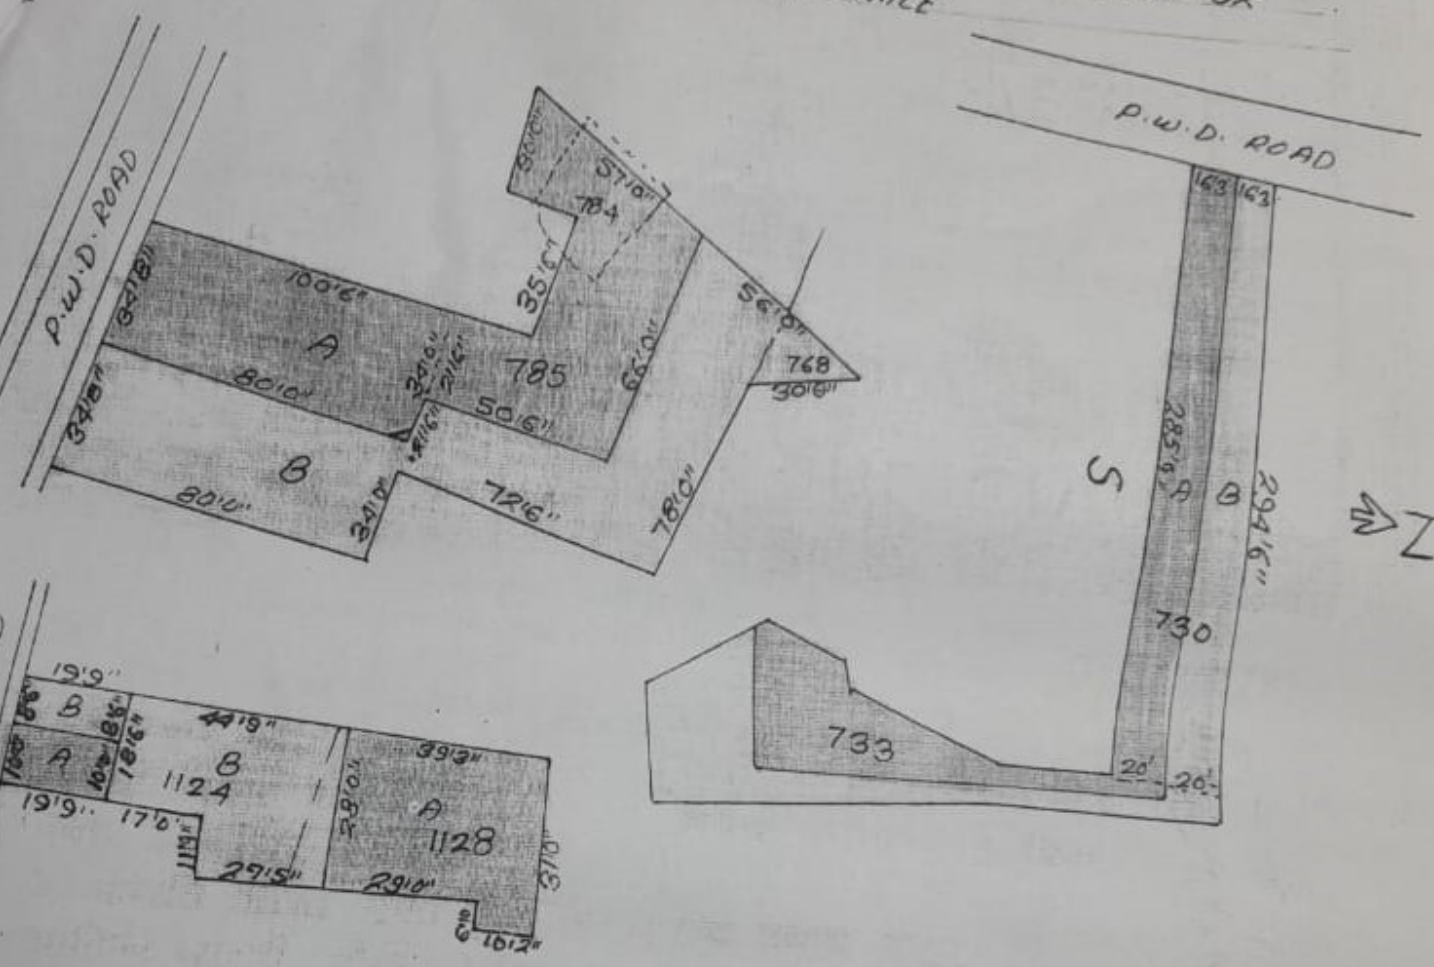

A		B	
MADAN SAHU		ASHA GUPTA w/o BRINDRA SAHU	
PLOT NO	AREA	PLOT NO	AREA
730	80 KARI	730	80 KARI
733	116 3/4 "	733	116 3/4 "
784	20 "	768	07 "
785	123 "	785	136 "
1124	07 "	1124	27 "
1128	22 "	1128	02 "
	368 3/4 KARI		368 3/4 KARI

Witnessed by
[Signature]

महेश्वरी
 5-11-2017
 विरेंद्र साहू आशा गुप्ता
 5.11.2017