
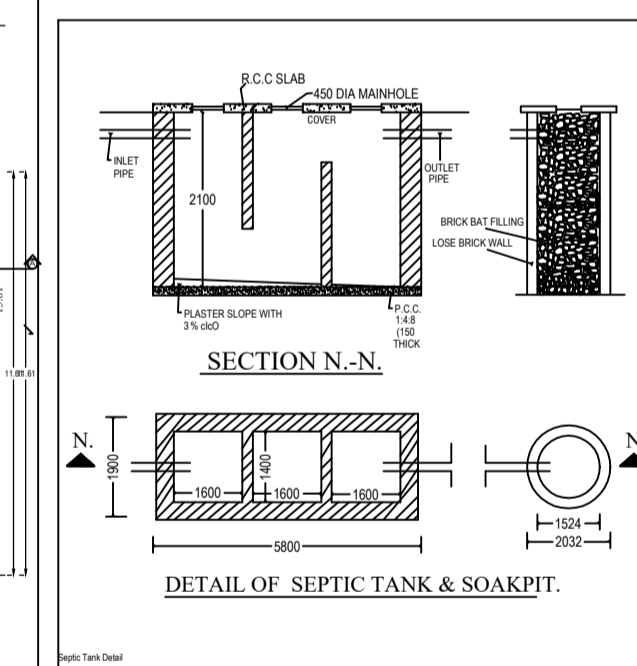
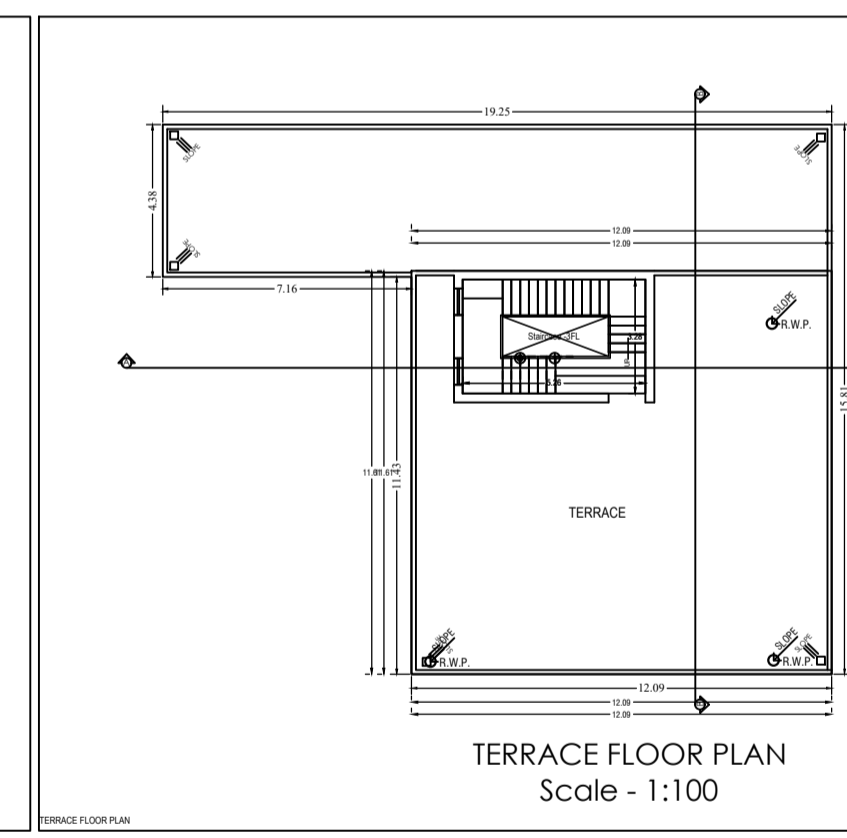
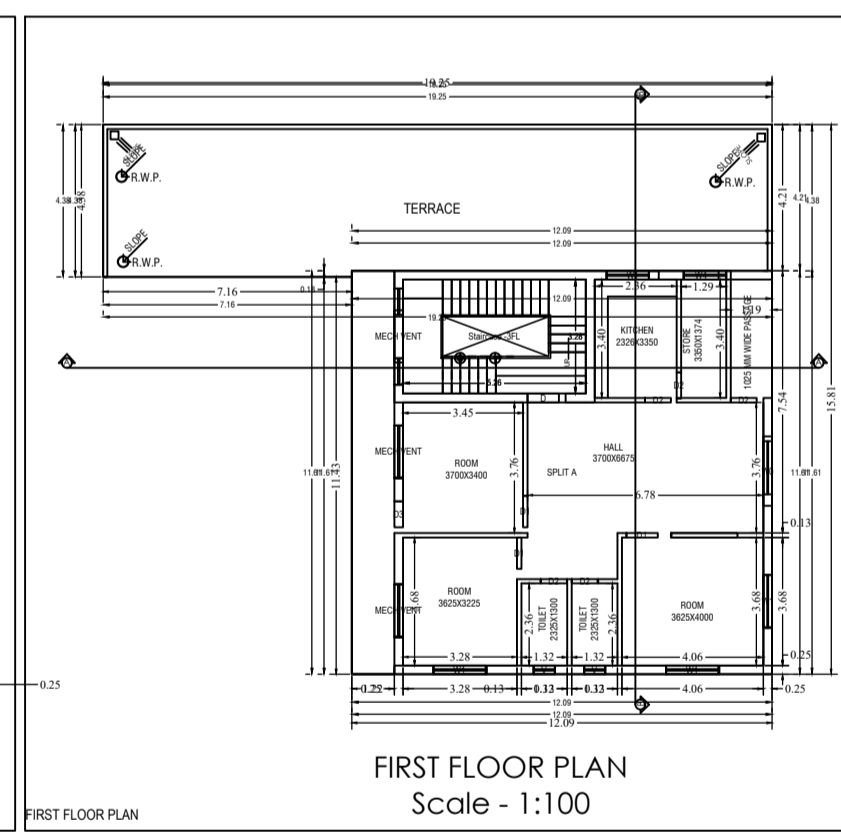
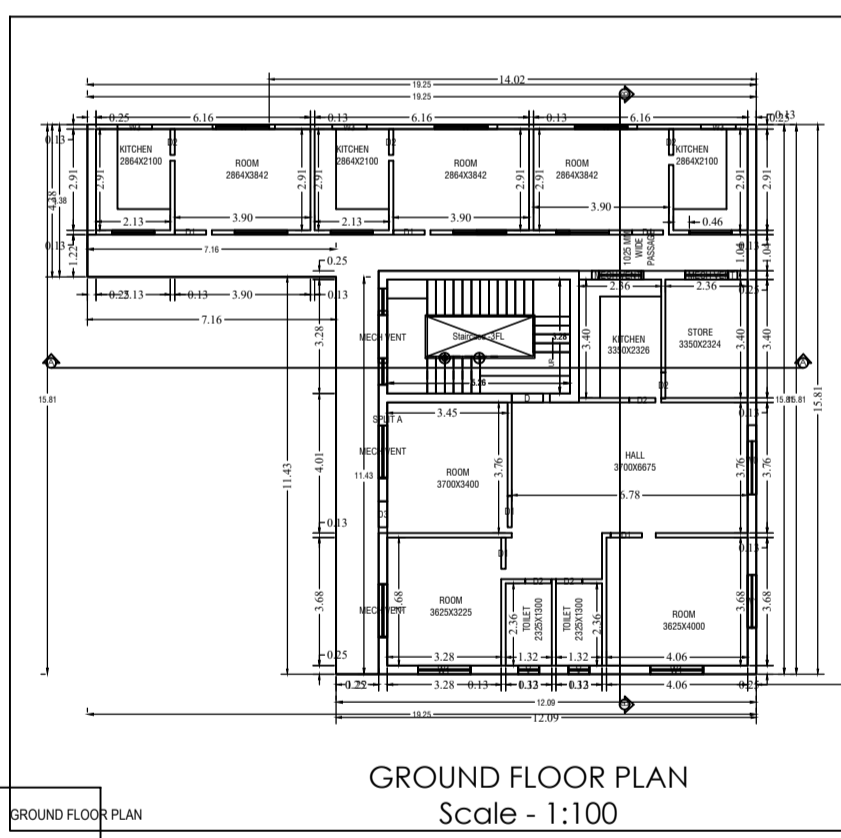
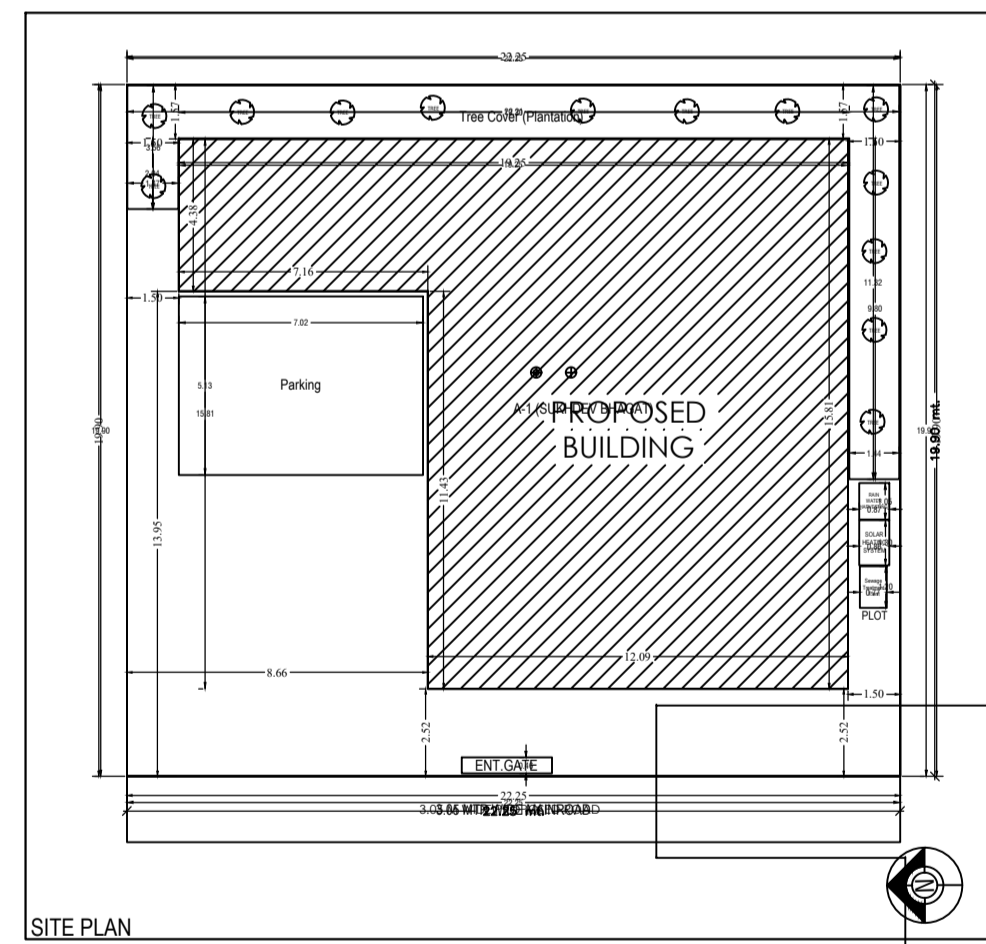
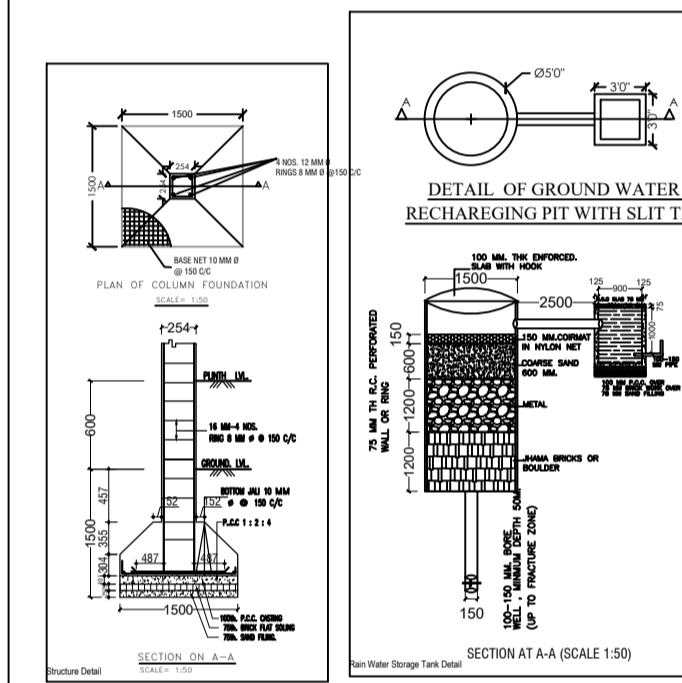
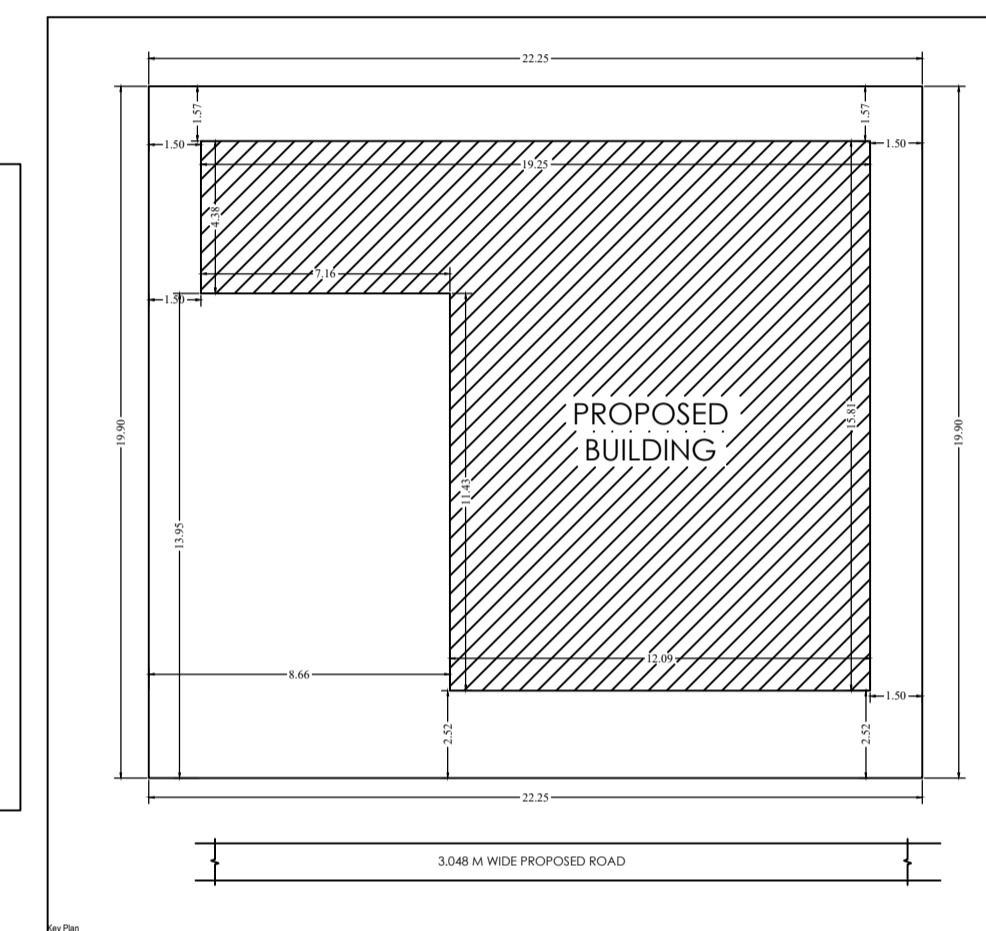
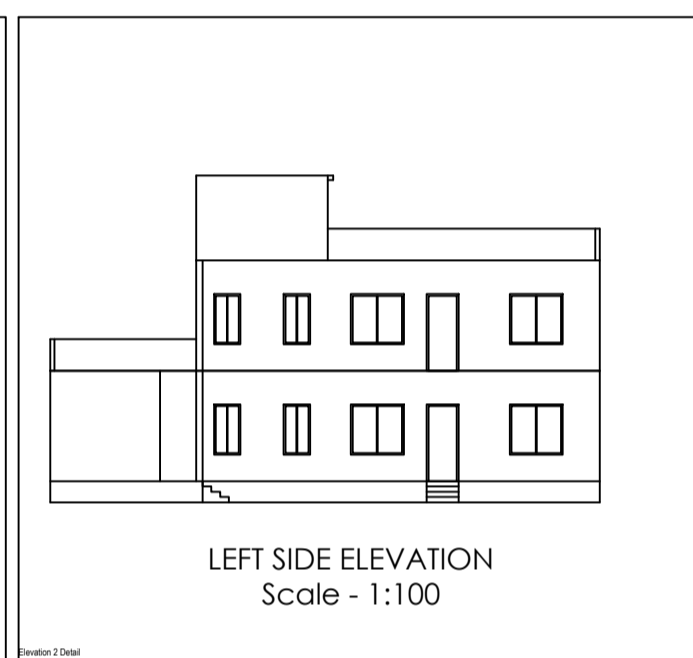
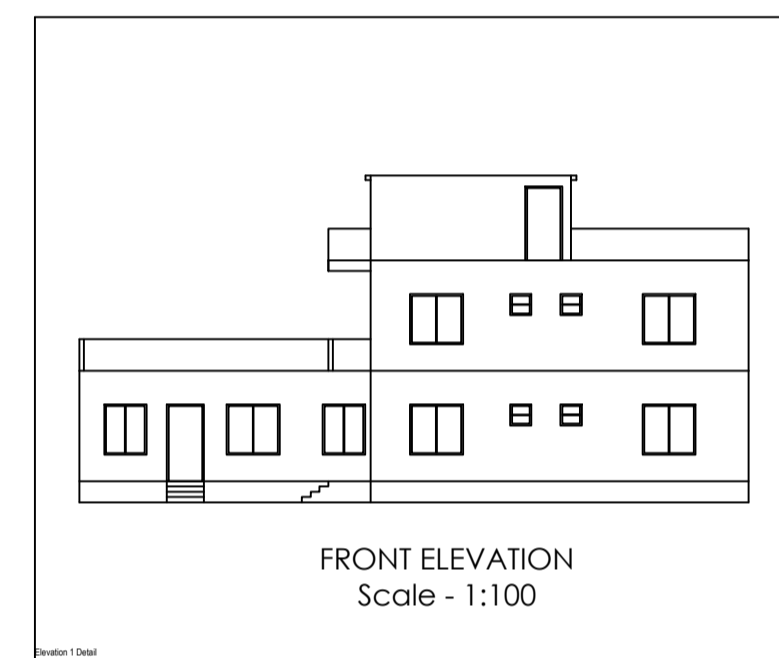
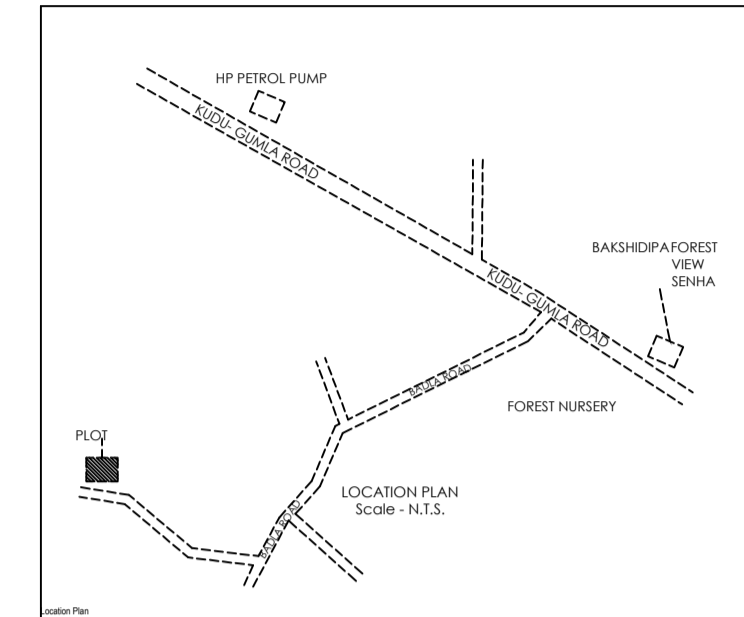


Project Title :SUKHDEV BHAGAT

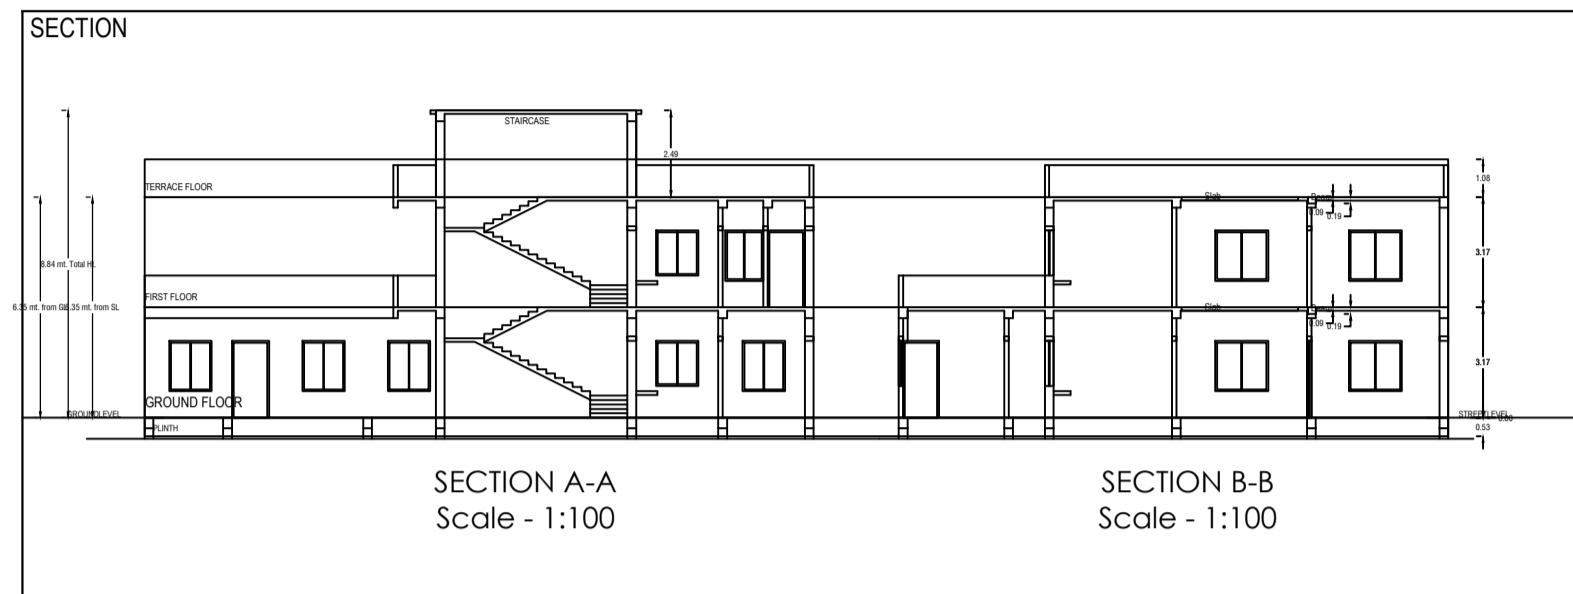

Building A (SUKHDEV BHAGAT)

Floor Name	Total Built up Area (Sq.m)	Proposed F.M. Area (Sq.m)	Total F.M. Area (Sq.m)	Area (Sq. Ft)
Ground Floor	222.7	222.7	222.7	2400
First Floor	222.7	222.7	222.7	2400
Terrace	111.35	111.35	111.35	1200
Total	556.75	556.75	556.75	6000





Sl. No.	Particulars	Quantity	Rate	Amount
1
2
