




GROUND FLOOR PLAN
SCALE - 1:100

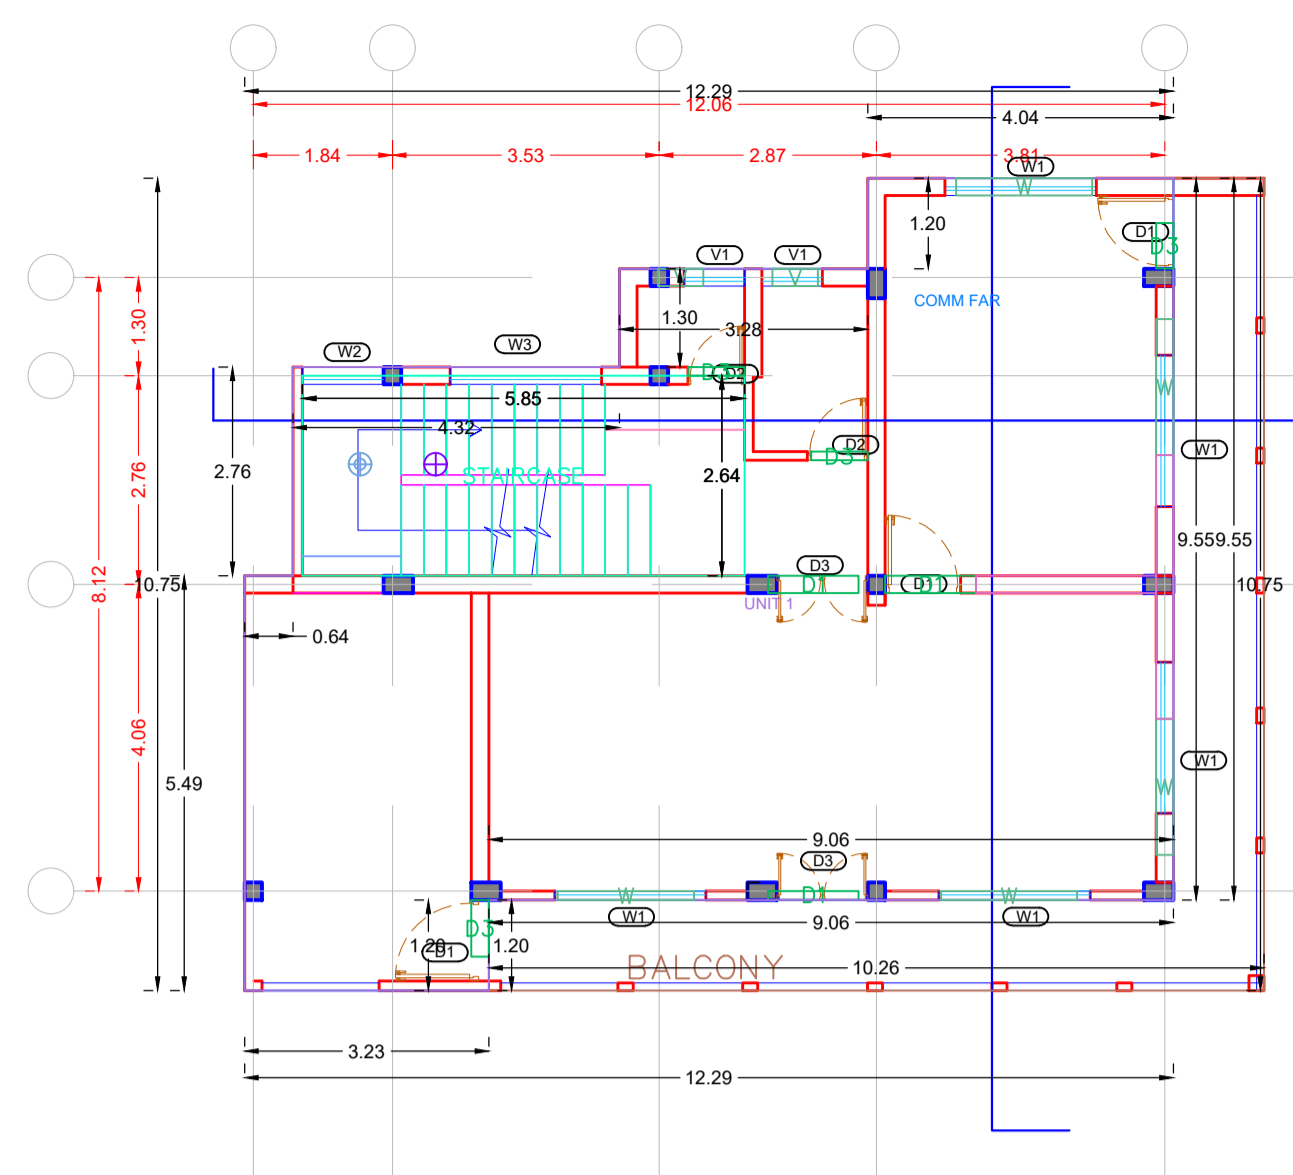

FIRST & SECOND FLOOR PLAN
SCALE - 1:100

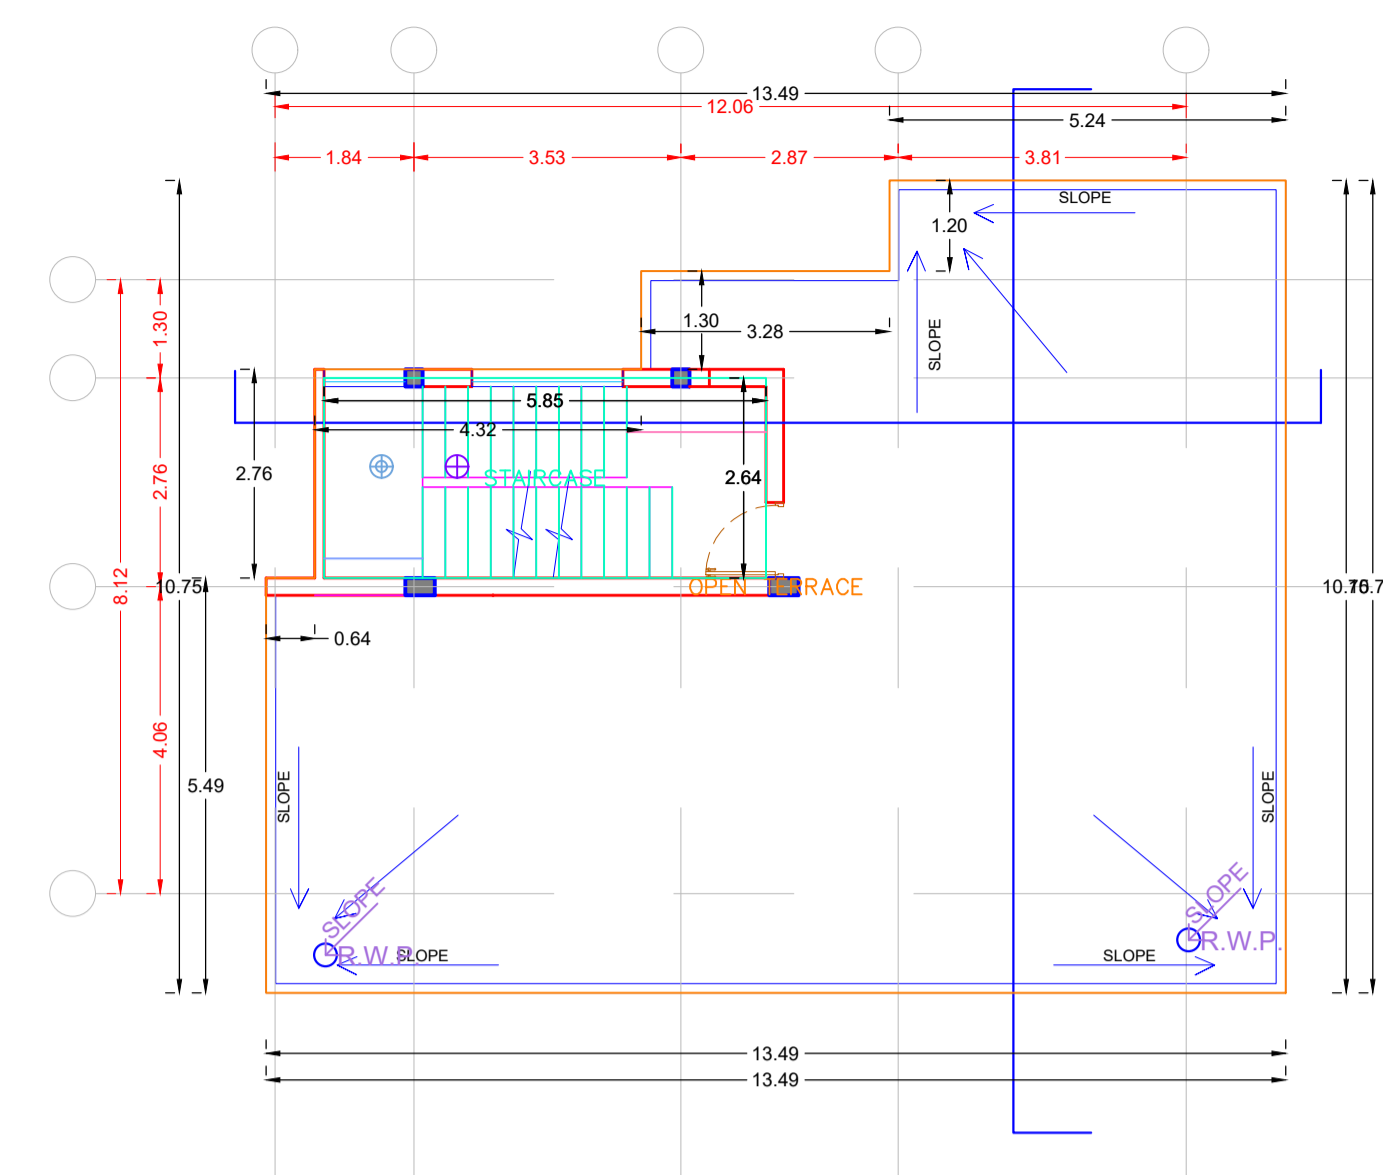


TERRACE FLOOR PLAN
SCALE - 1:100

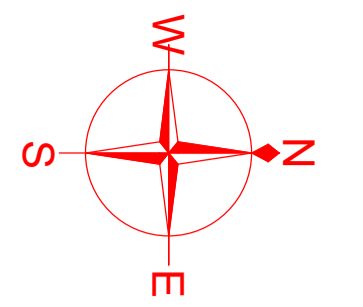


GUMLA LOHARDAGA ROAD


MITRA PETROL PUMP

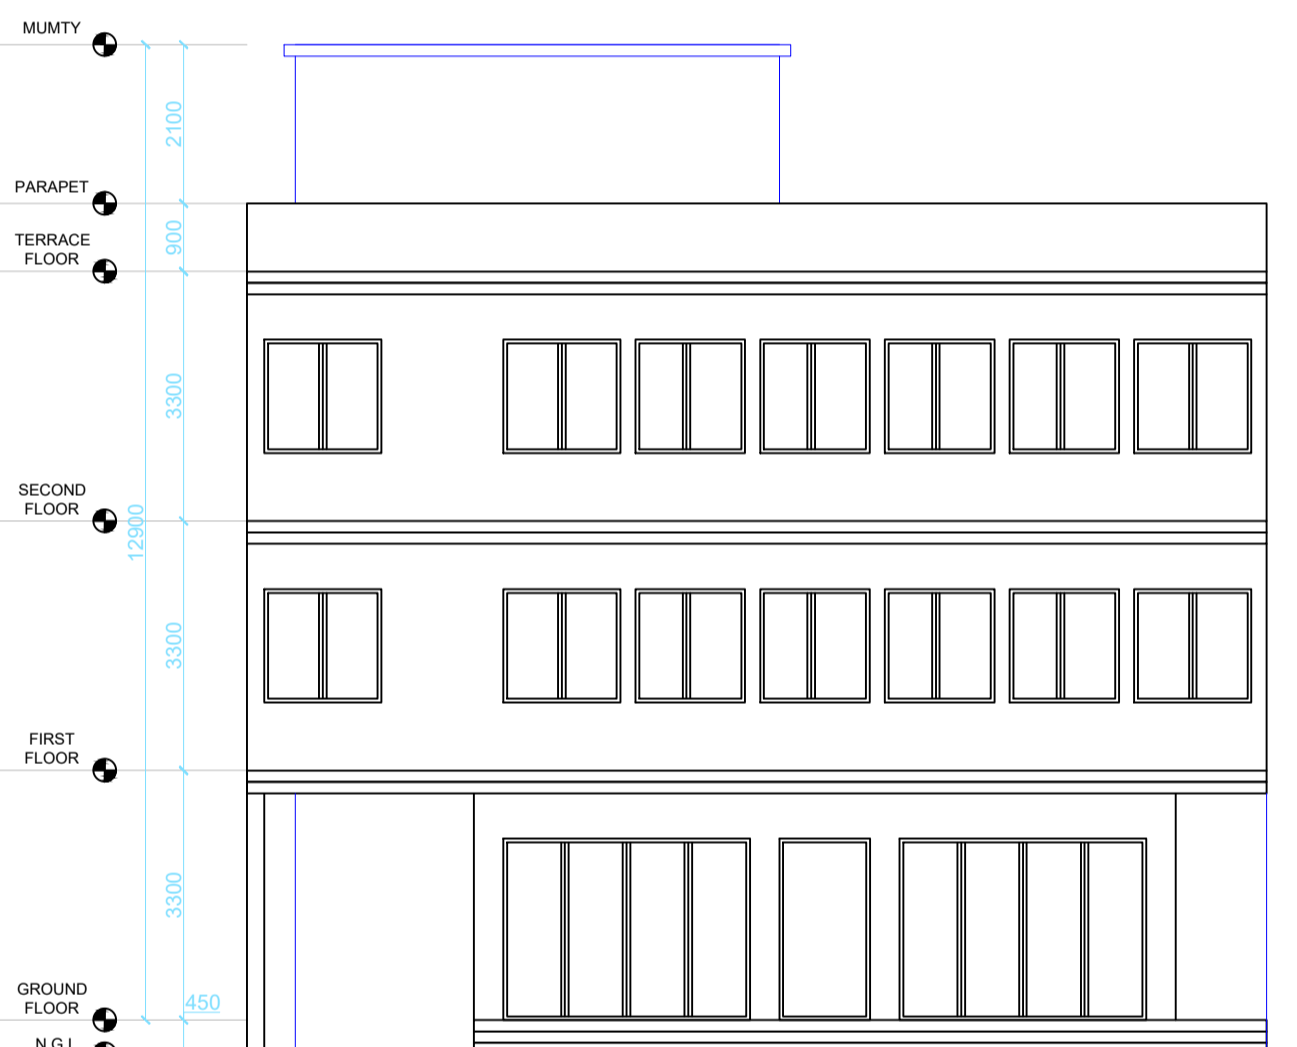


EAST SIDE ELEVATION
SCALE - 1:100

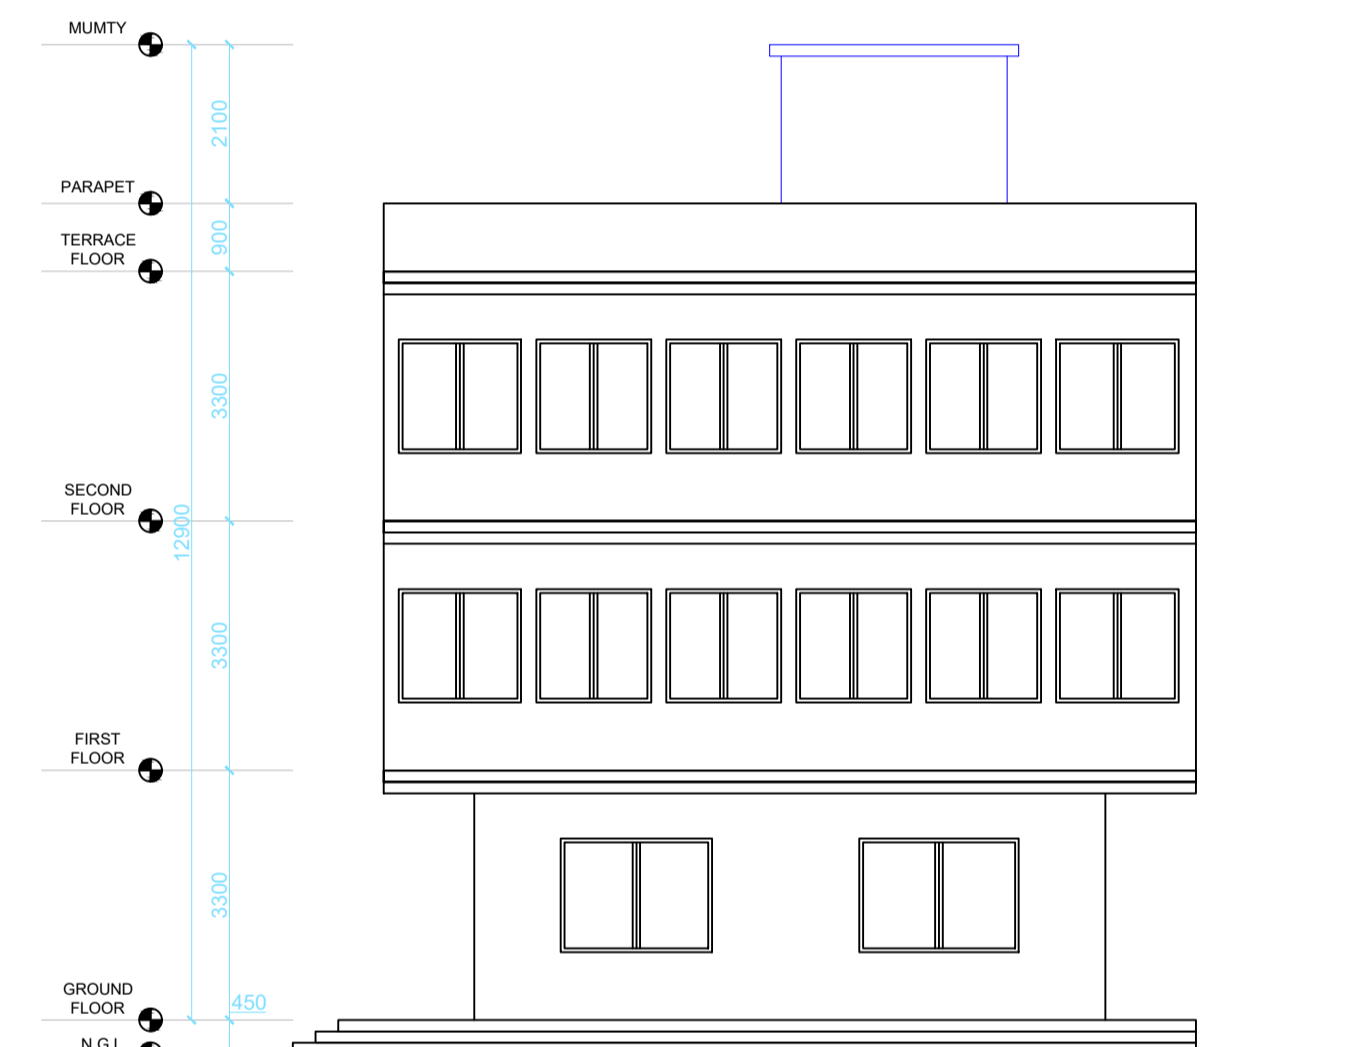


NORTH SIDE ELEVATION
SCALE - 1:100

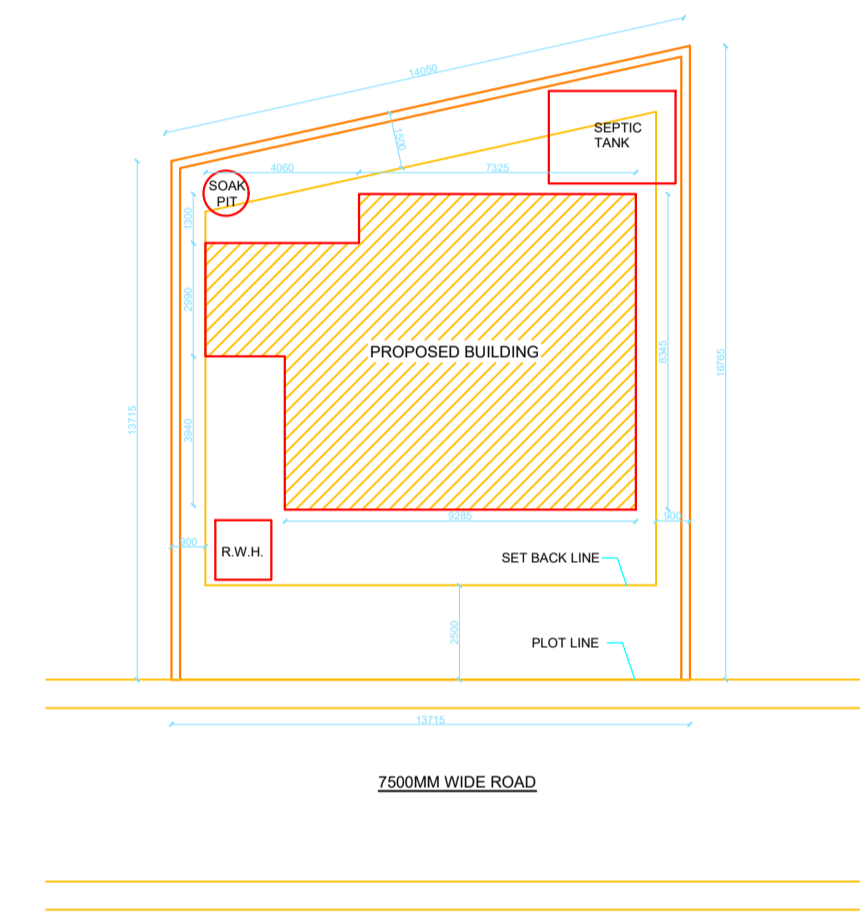

SITE PLAN
SCALE - 1:200

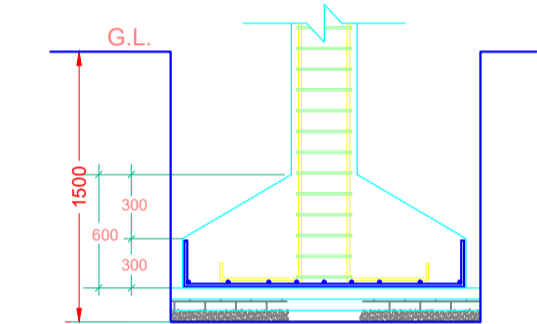


STRUCTURAL DETAIL
SCALE - NTS

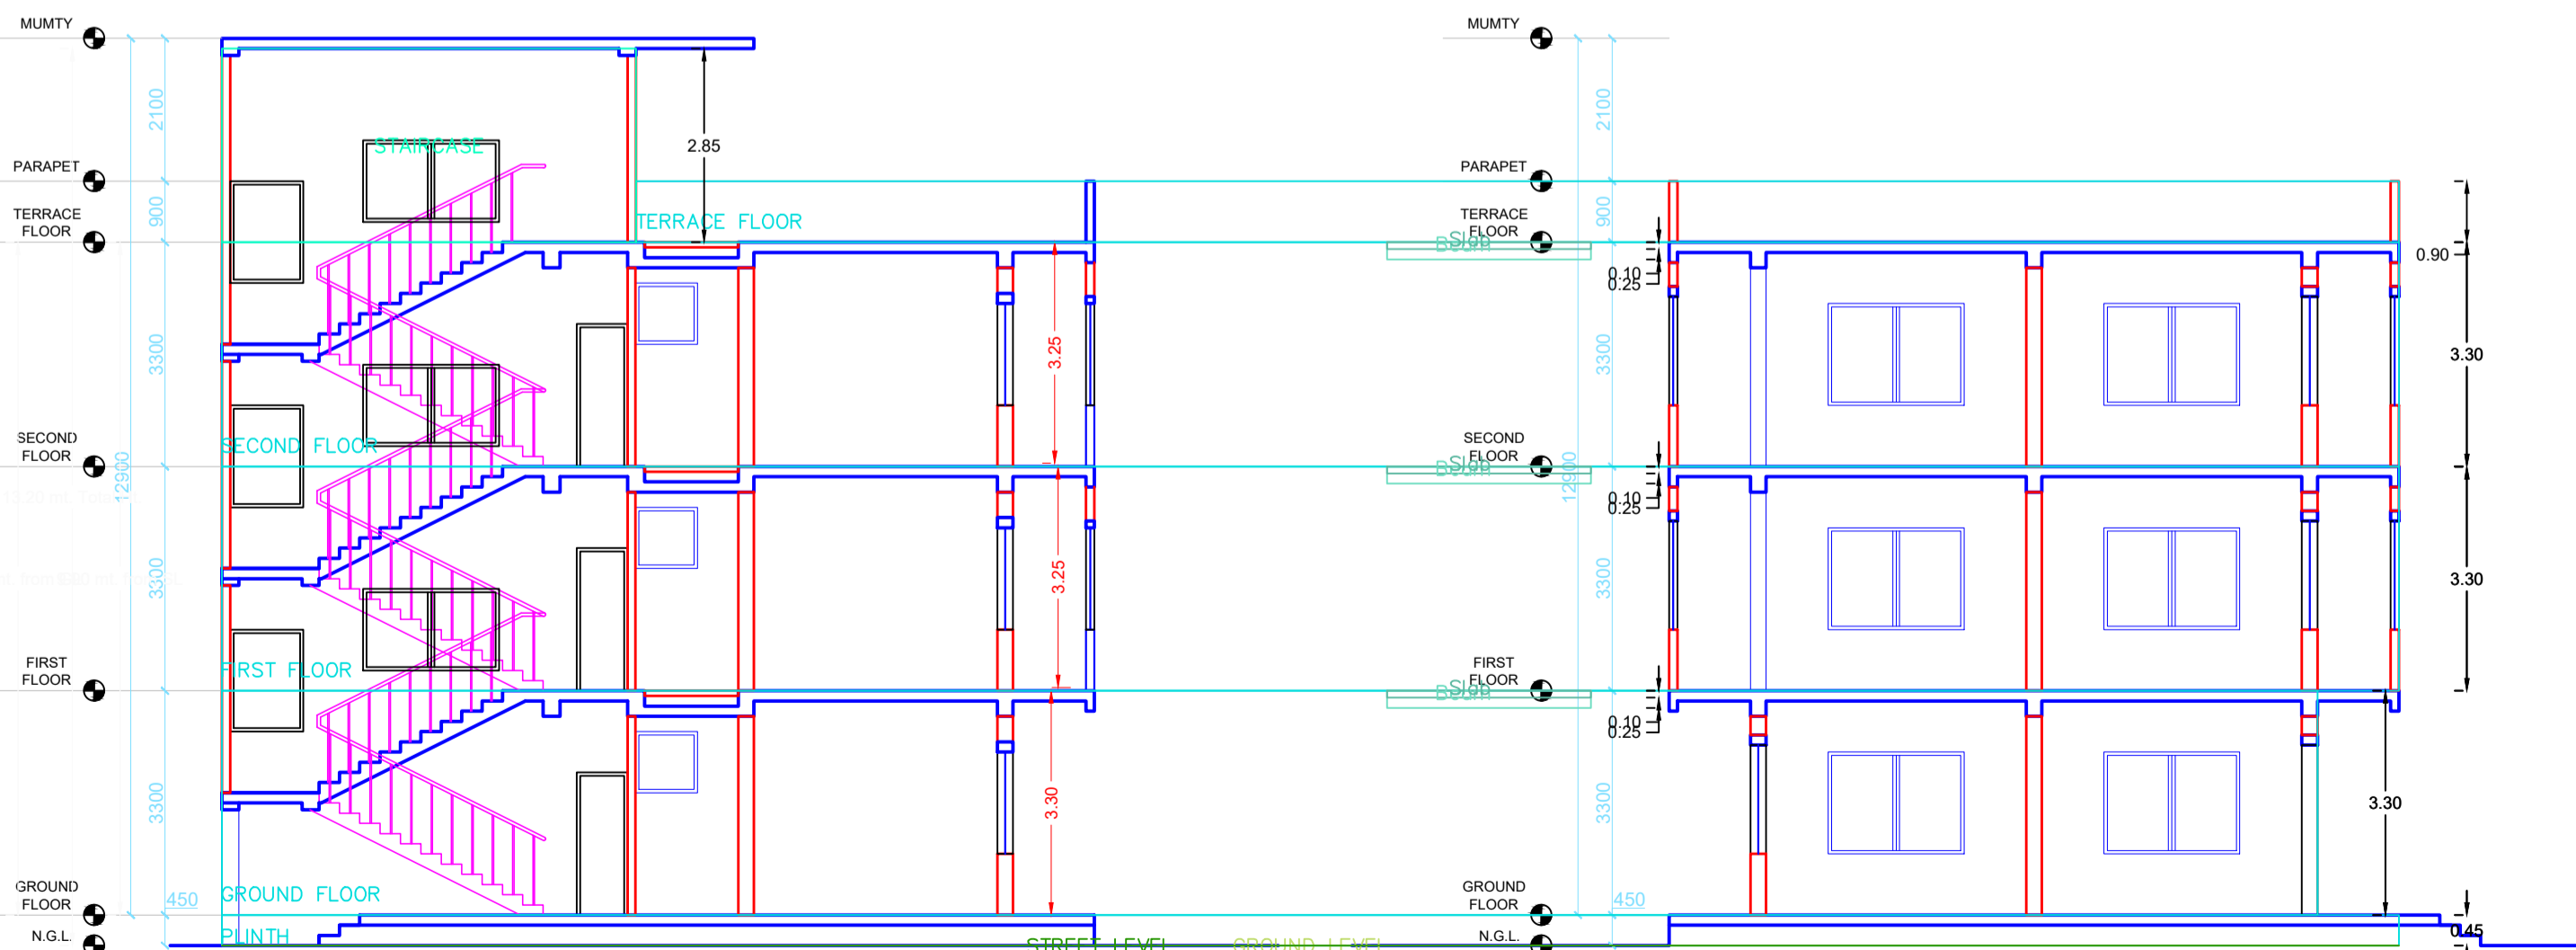


SECTION AA'
SCALE - 1:100

SECTION BB'
SCALE - 1:100

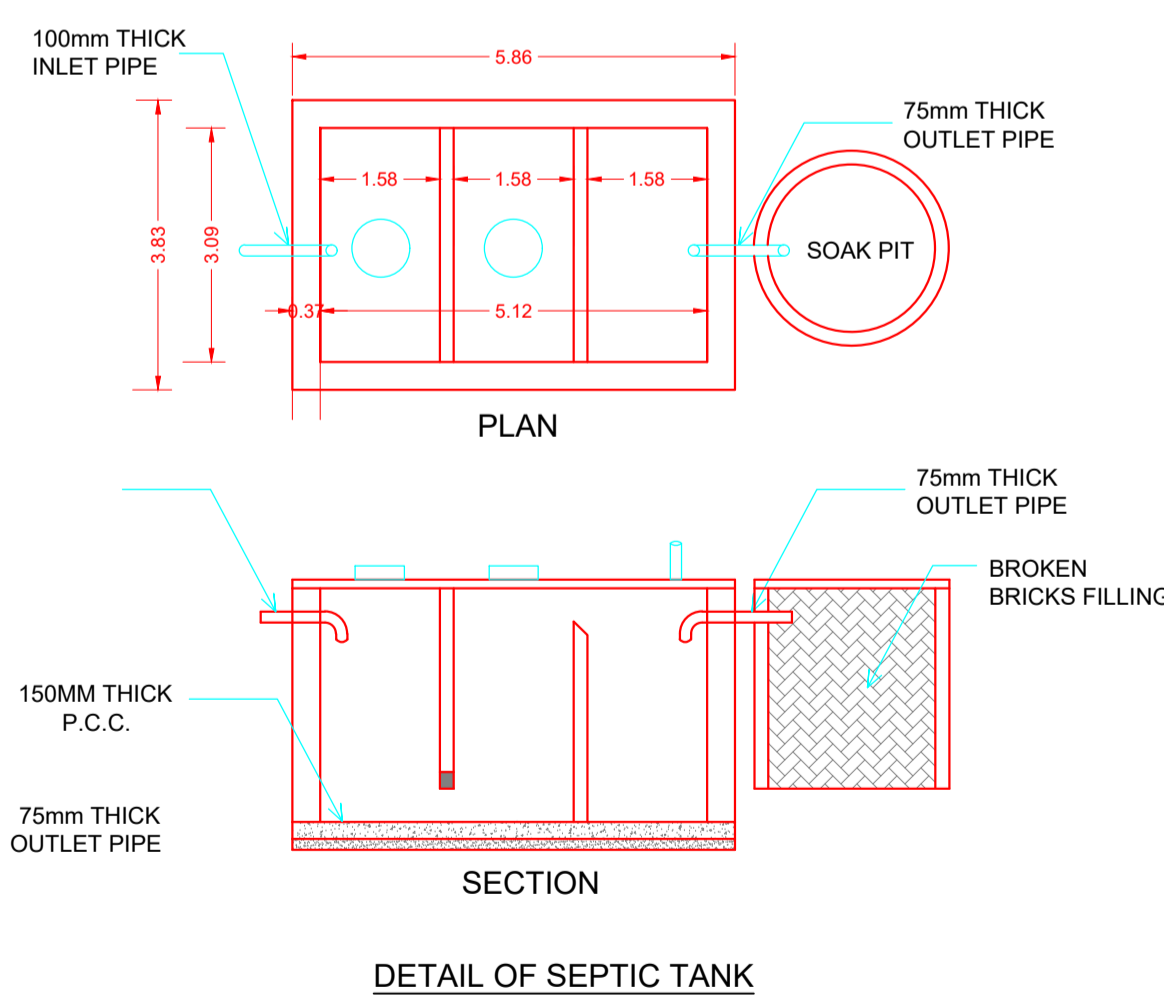

DETAIL OF SEPTIC TANK

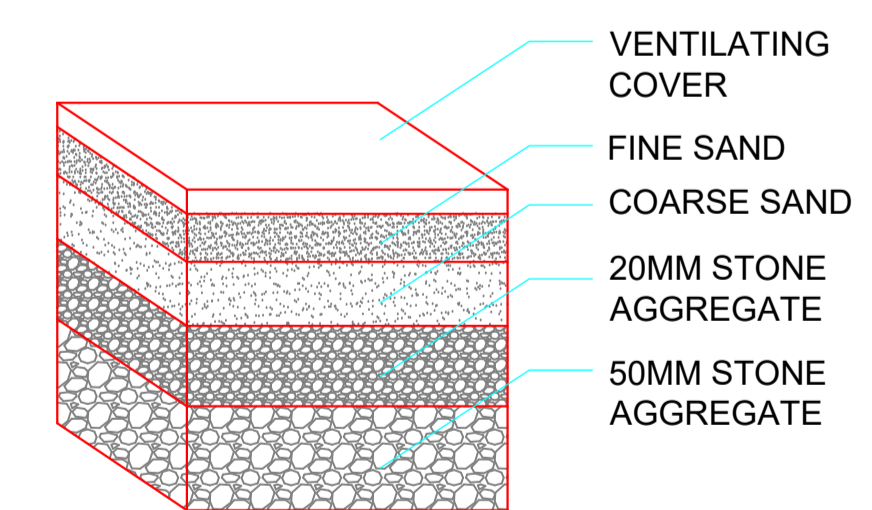

RAIN WATER HARVESTING PIT

Structure Detail

Septic Tank Detail

Rain Water Storage Tank Detail
