


Project Title : HINDALCO INDUSTRIES LIMITED MINES DIVISION

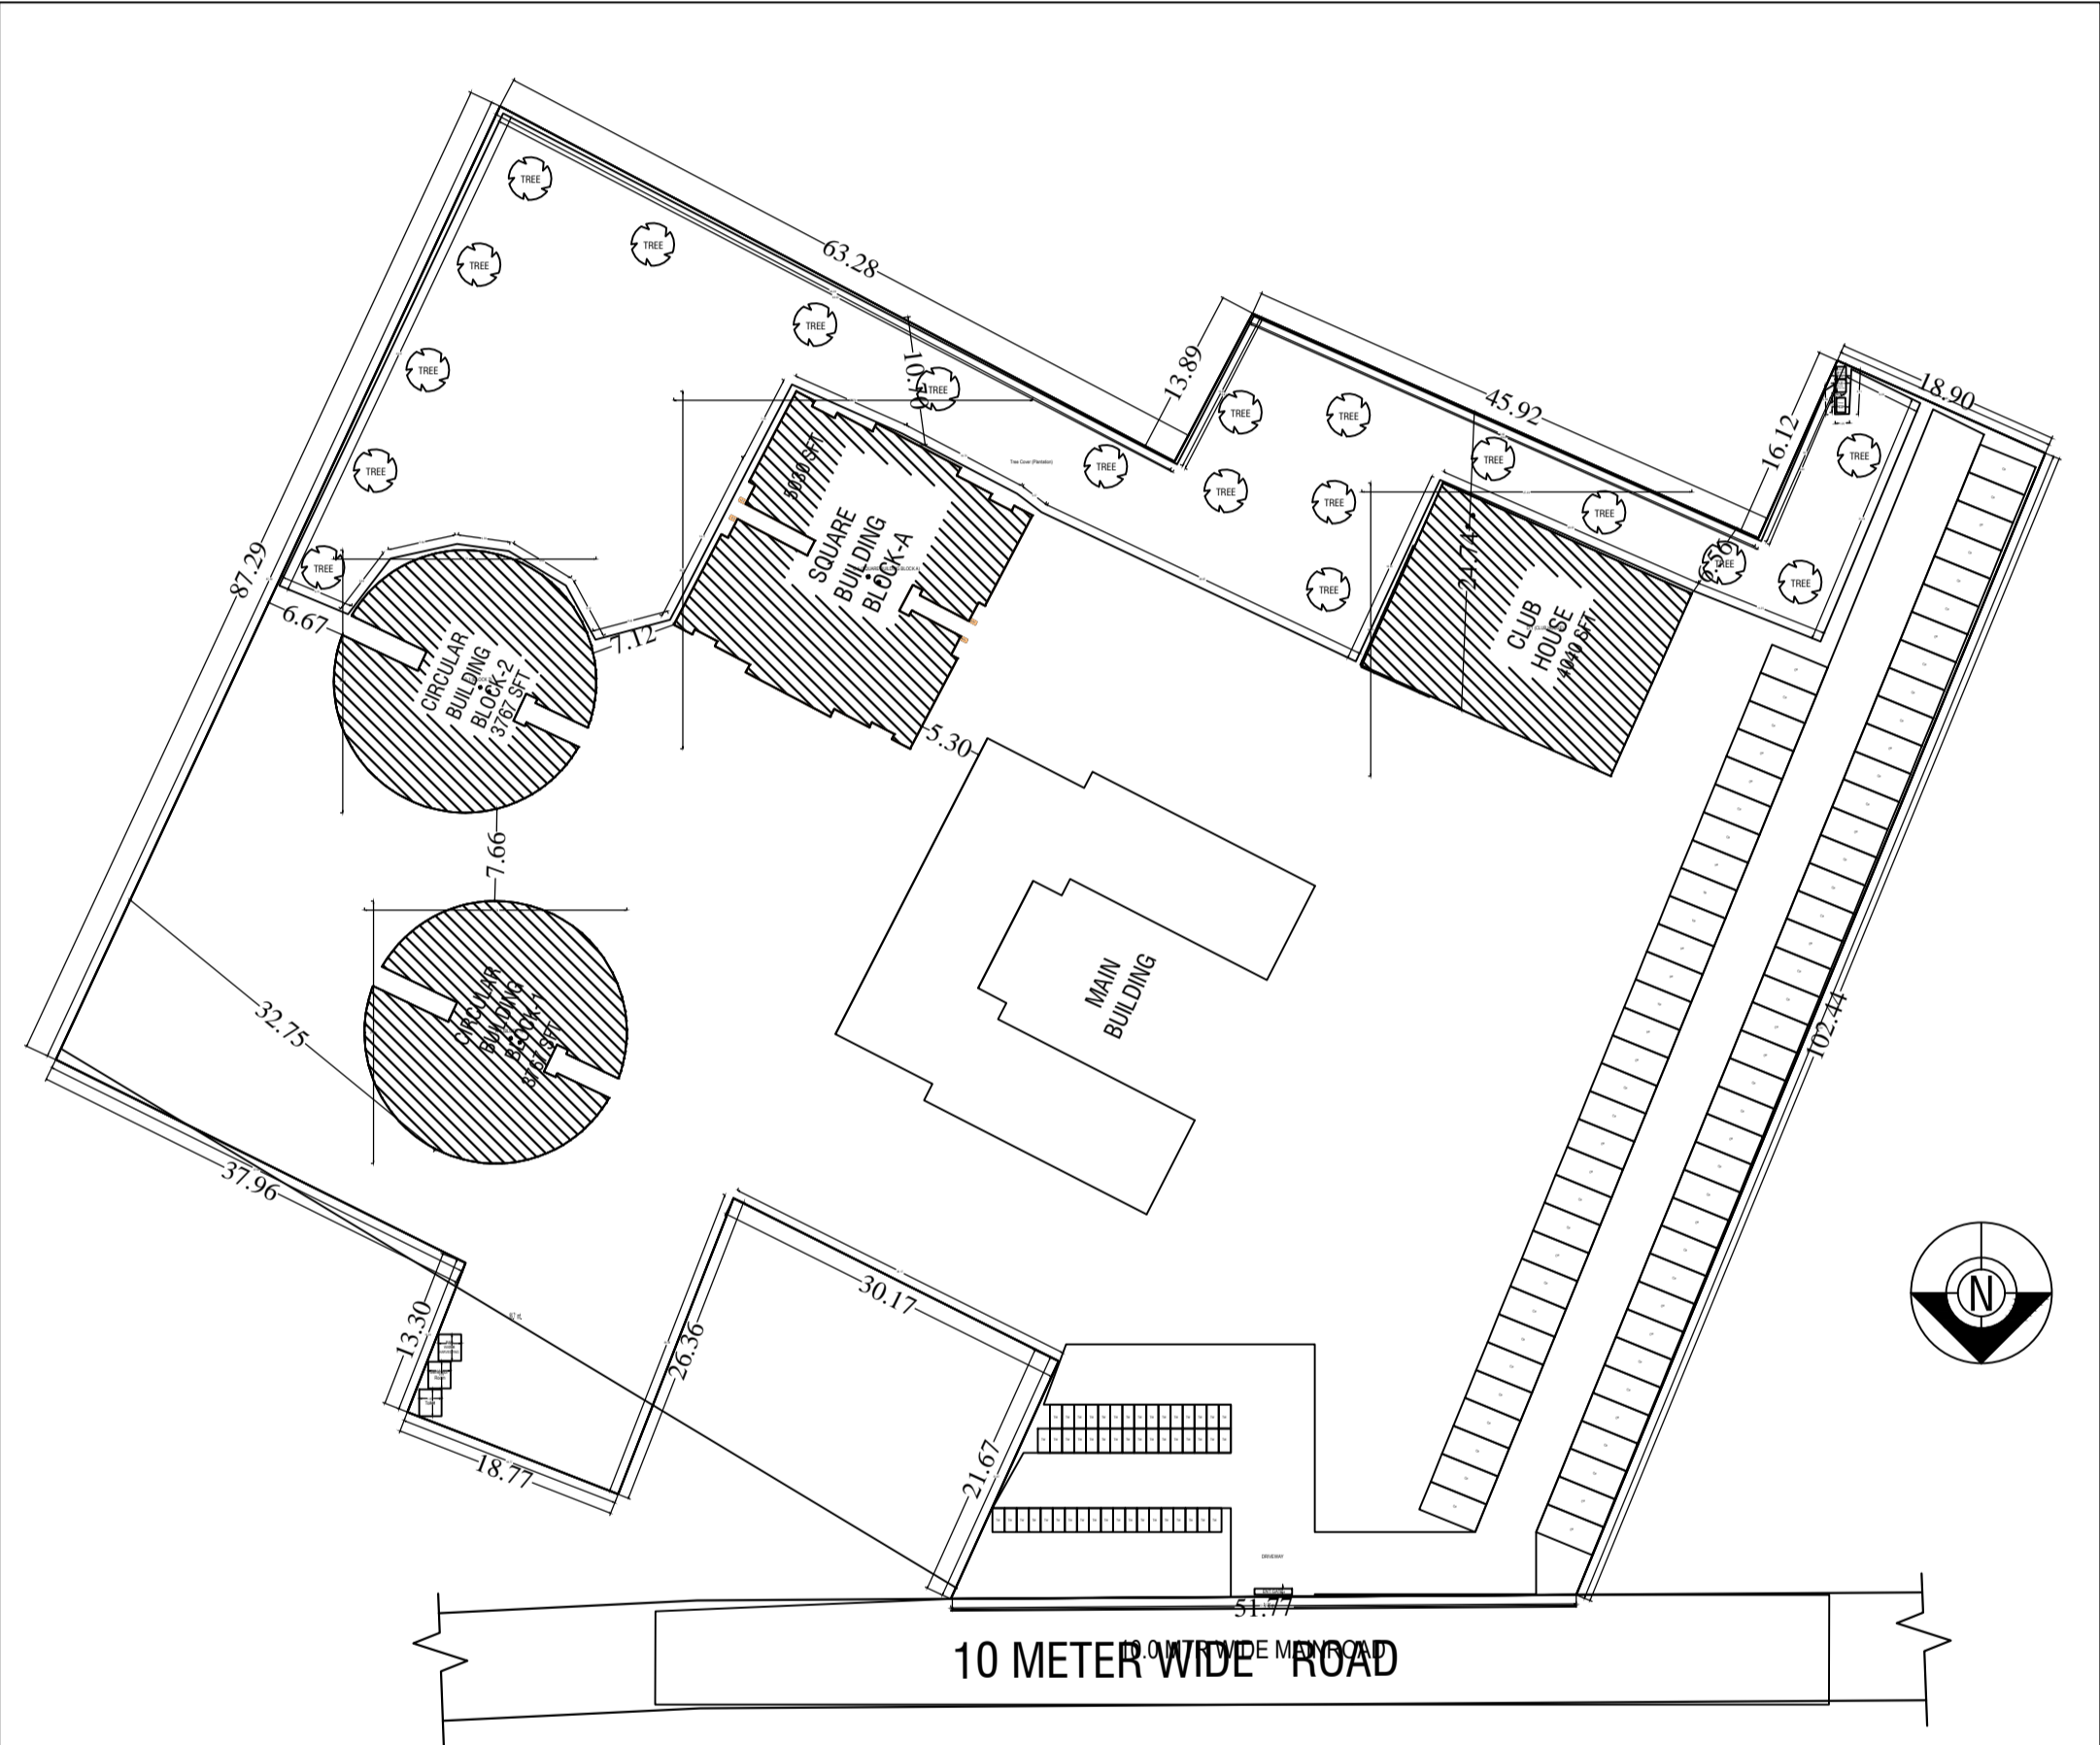

SITE PLAN



