
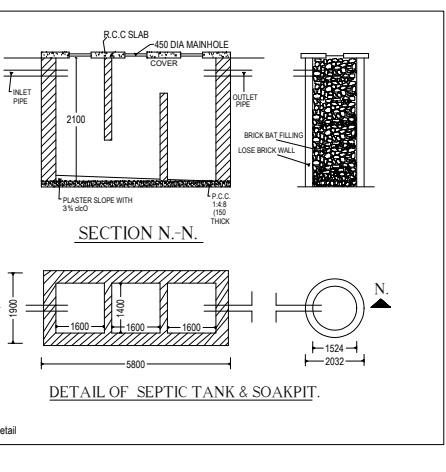
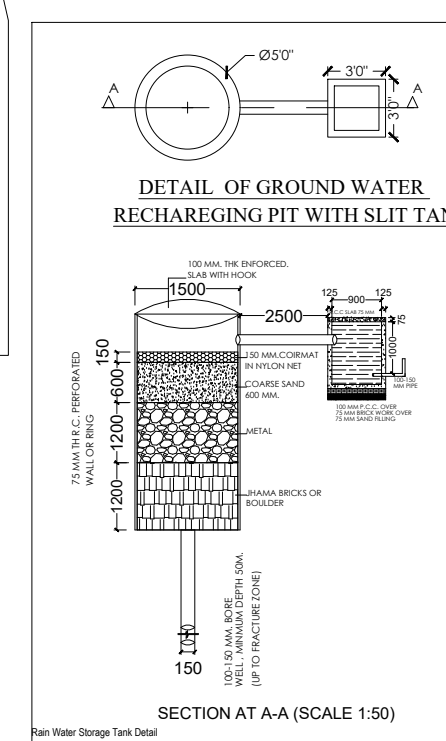
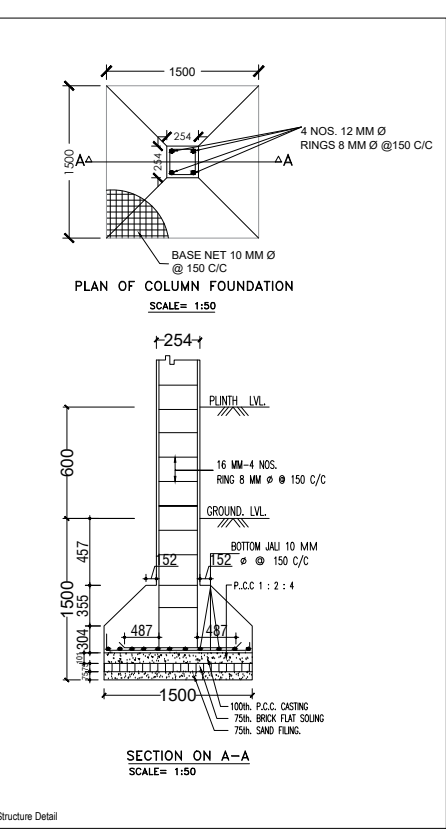
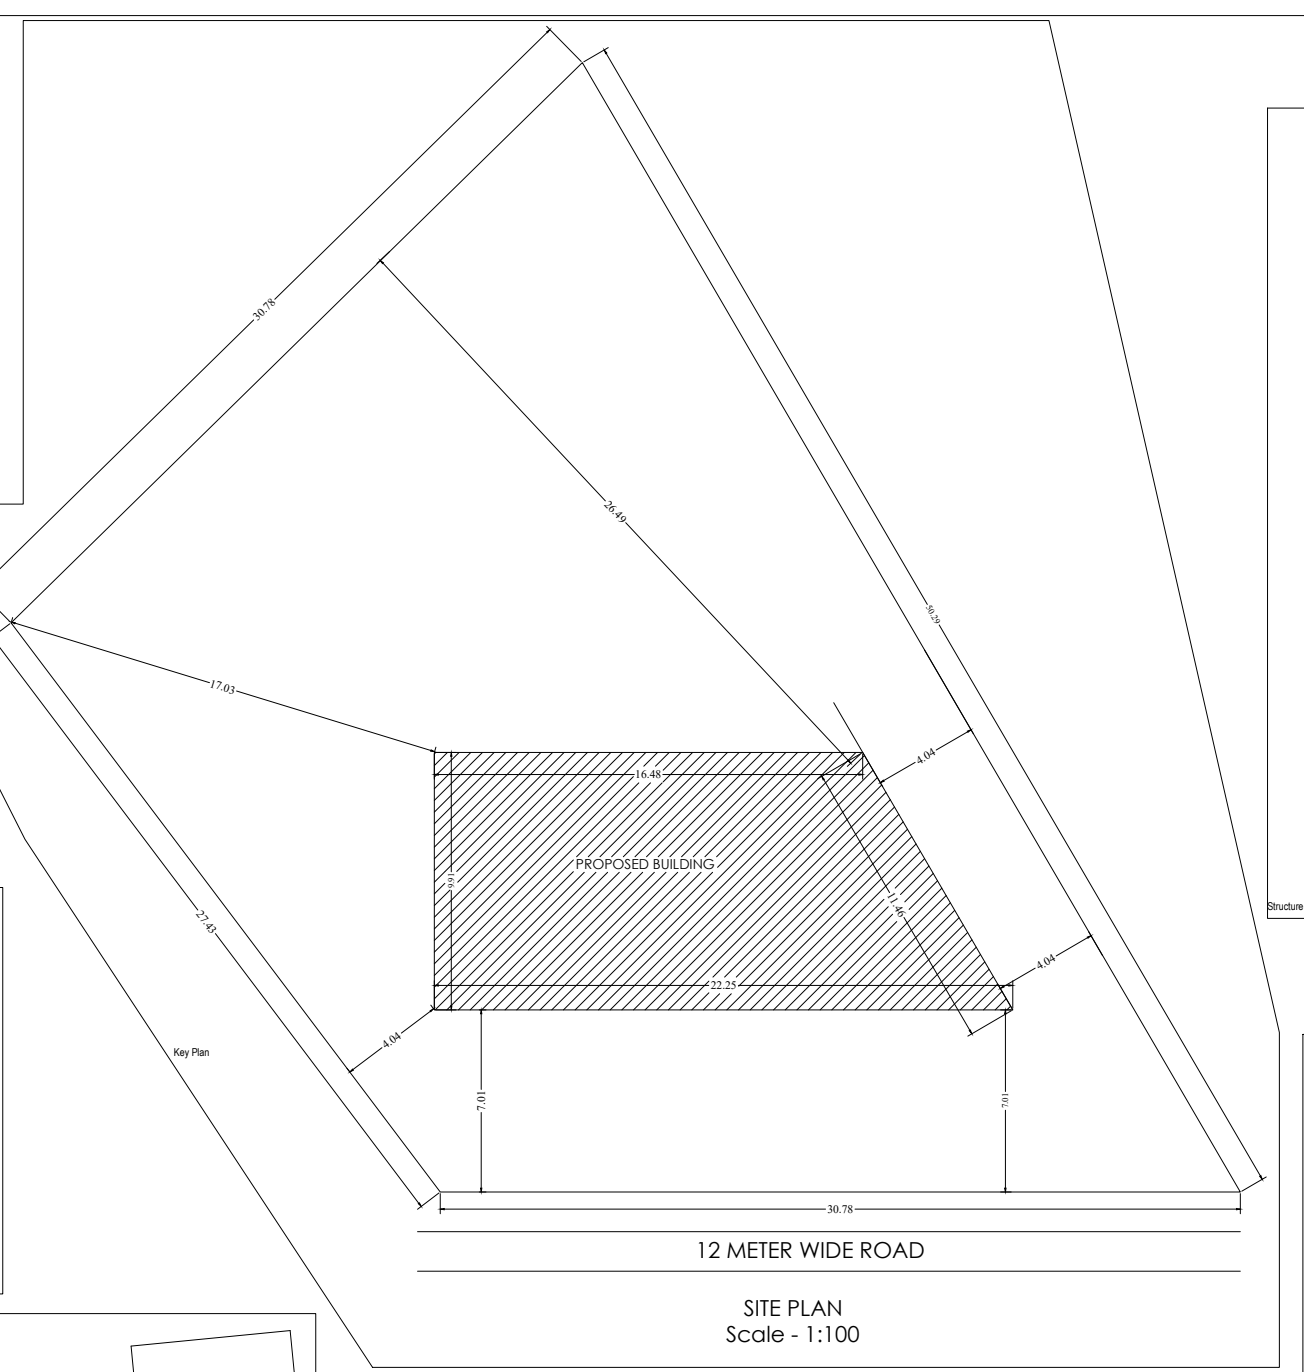
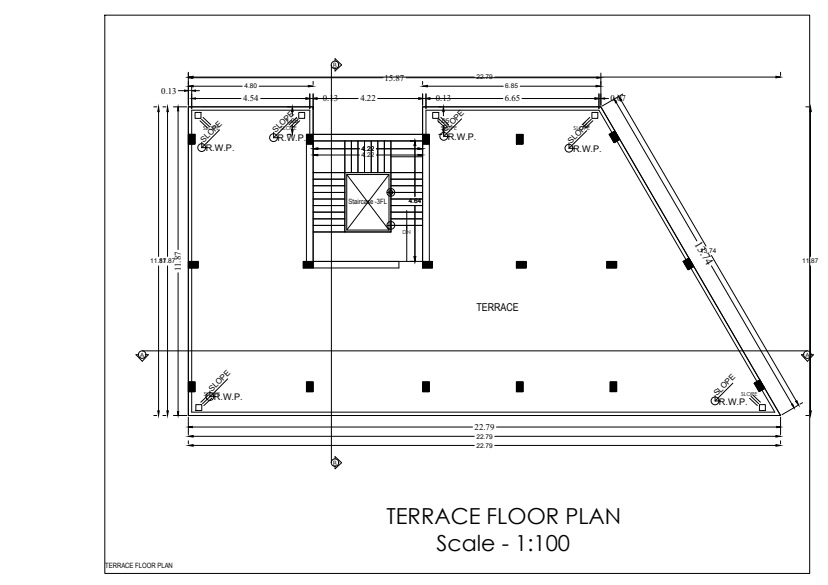
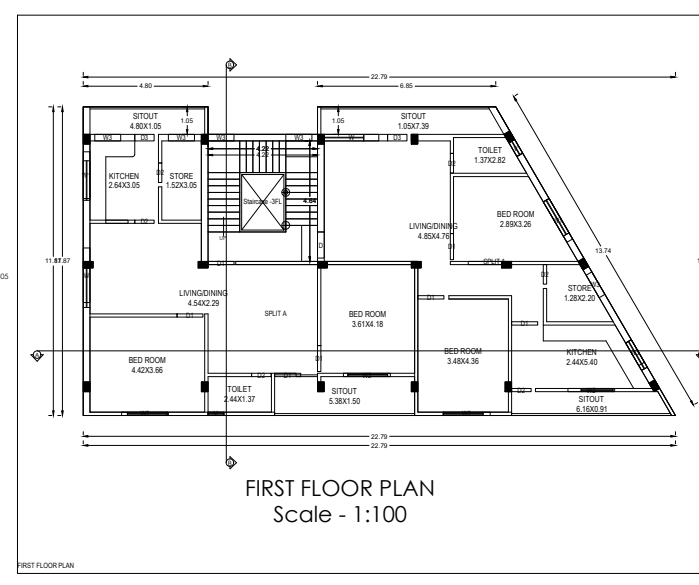
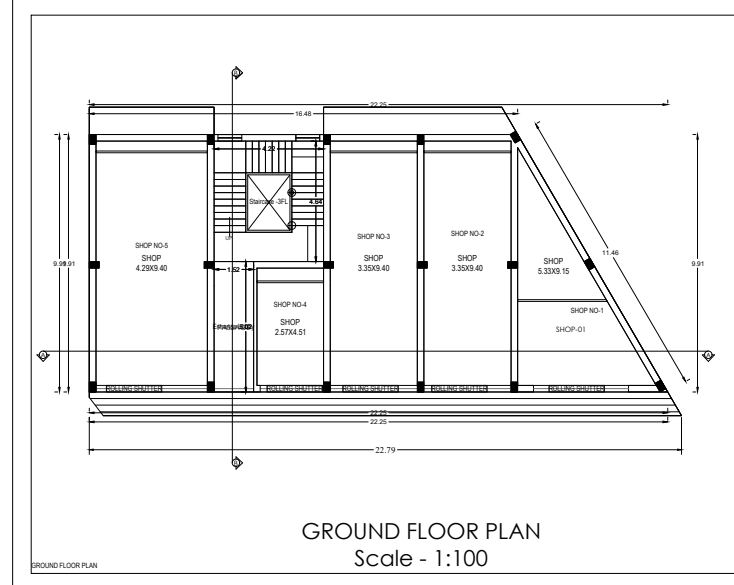
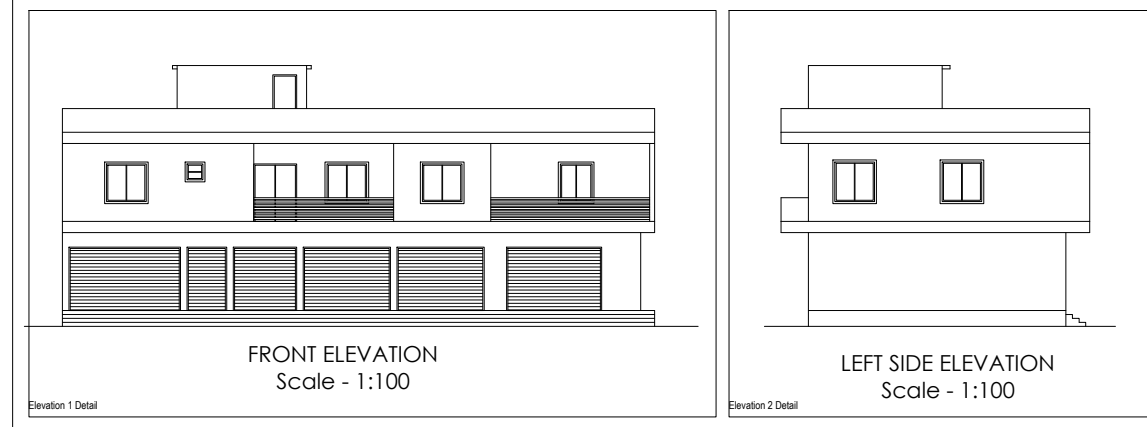
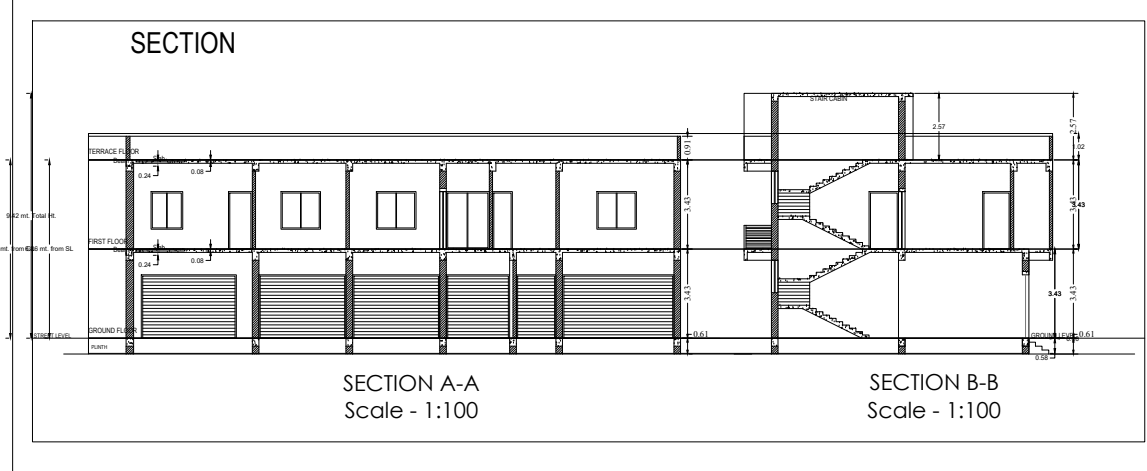


Project Title : PARMESHWAR ORAON

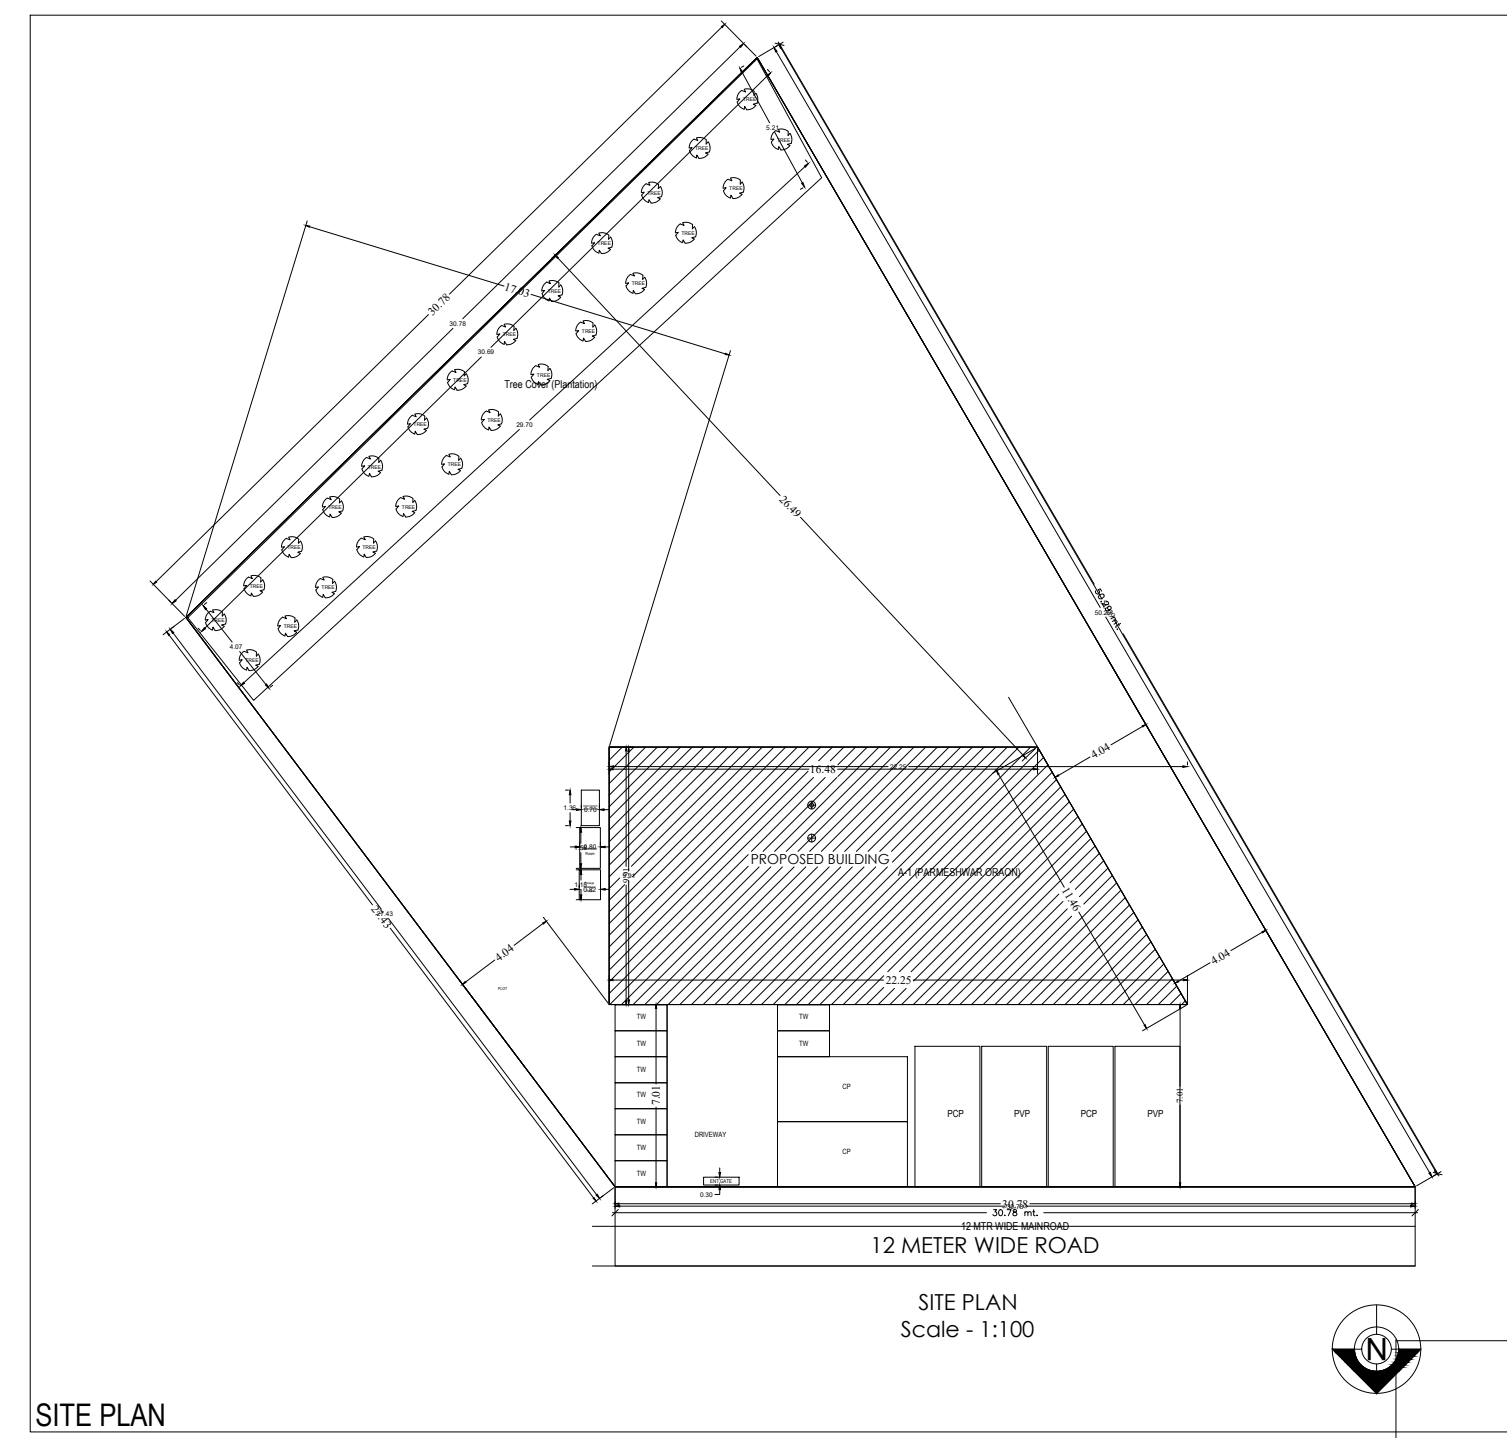

General notes

ALL DIMENSIONS ARE IN MILLIMETERS UNLESS OTHERWISE STATED.
NO DIMENSION IS TO BE SCALED OFF THE DRAWING.
DRAWINGS TO BE READ IN CONJUNCTION WITH ALL RELEVANT DRAWINGS & SPECIFICATIONS.
REFER WRITTEN DIMENSIONS ONLY.
DOORS AND WINDOW FRAME NOT TO BE FIXED ALONG WITH BRICK WORK.
INTERNAL FINISHES SHOULD BE 12MM THICK AND EXTERNAL FINISHES 20MM THICK.
FOUNDATION DEPTH UPTO GOOD SOIL.
CEMENT MORTAR OF MIX (1:1.5) FOR ENTIRE STRUCTURE AND PLASTER WORK.
SEPTIC TANK WILL BE FLUSHING SYSTEM.
ALL REINFORCEMENT SHALL BE OF TOR STEEL OF GRADE FY-415.
GRADE OF CONCRETE SHALL BE M-20.

TYPE	WIDTH	HEIGHT	SILL LVL	DESCRIPTION
D	1050	2100	NILL	SMILE SHUTTER FLOOR DOOR
D1	975	2100	NILL	**
D2	900	2100	NILL	**
D3	750	2100	NILL	**
CG	1500	2100	NILL	STEEL CHANNEL GATE
W	1500	1200	900	4 LEAF GLAZED WINDOW
W2	1200	1200	900	**
W3	900	1200	900	**
V	600	600	1500	VENTILATOR

SCHEDULE OF FINISHES

PLOT AREA AS PER DEED - 1097.85 SQMT
AREA OF GROUND FLOOR - 225.12 SQMT
AREA OF FIRST FLOOR - 225.12 SQMT
TOTAL BUILT UP AREA - 450.24 SQMT
%ag OF AREA COVERED - 20.69
TOTAL F.A.R. ACHIEVED - 0.413

PROPOSED RESIDUAL BUILDING PLAN OF PARMESHWAR ORAON, S/O LATE ANAND PAL ORAON, ON PLOT NO. 523, KHATA NO. 83, THANA NO. 197, WARD NO. - 23, AREA - 30 DECIMALS, MAUIZA - JURRYA, THANA - L OHARDAGA, DIST - L OHARDAGA - 833002, STATE - JHARKHAND

ISSUE ONLY FOR CLIENT

SCALE	DATE	SHEET NO.
1 : 100		01 OF 01

CLIENT _____ **ENGINEER / ARCHITECT** _____














