
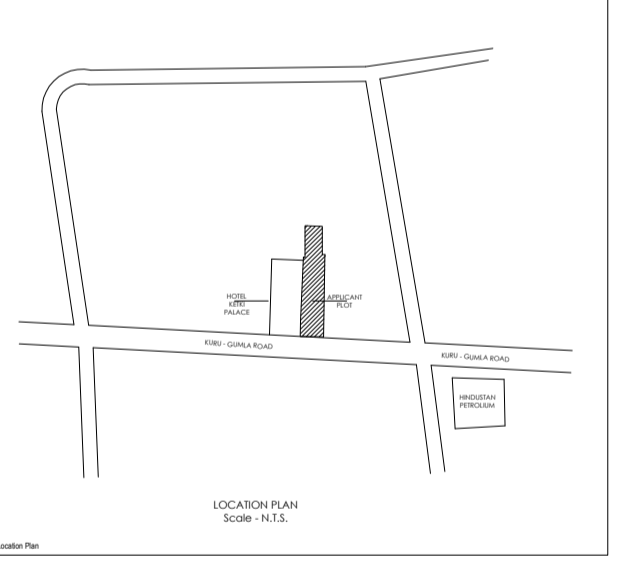
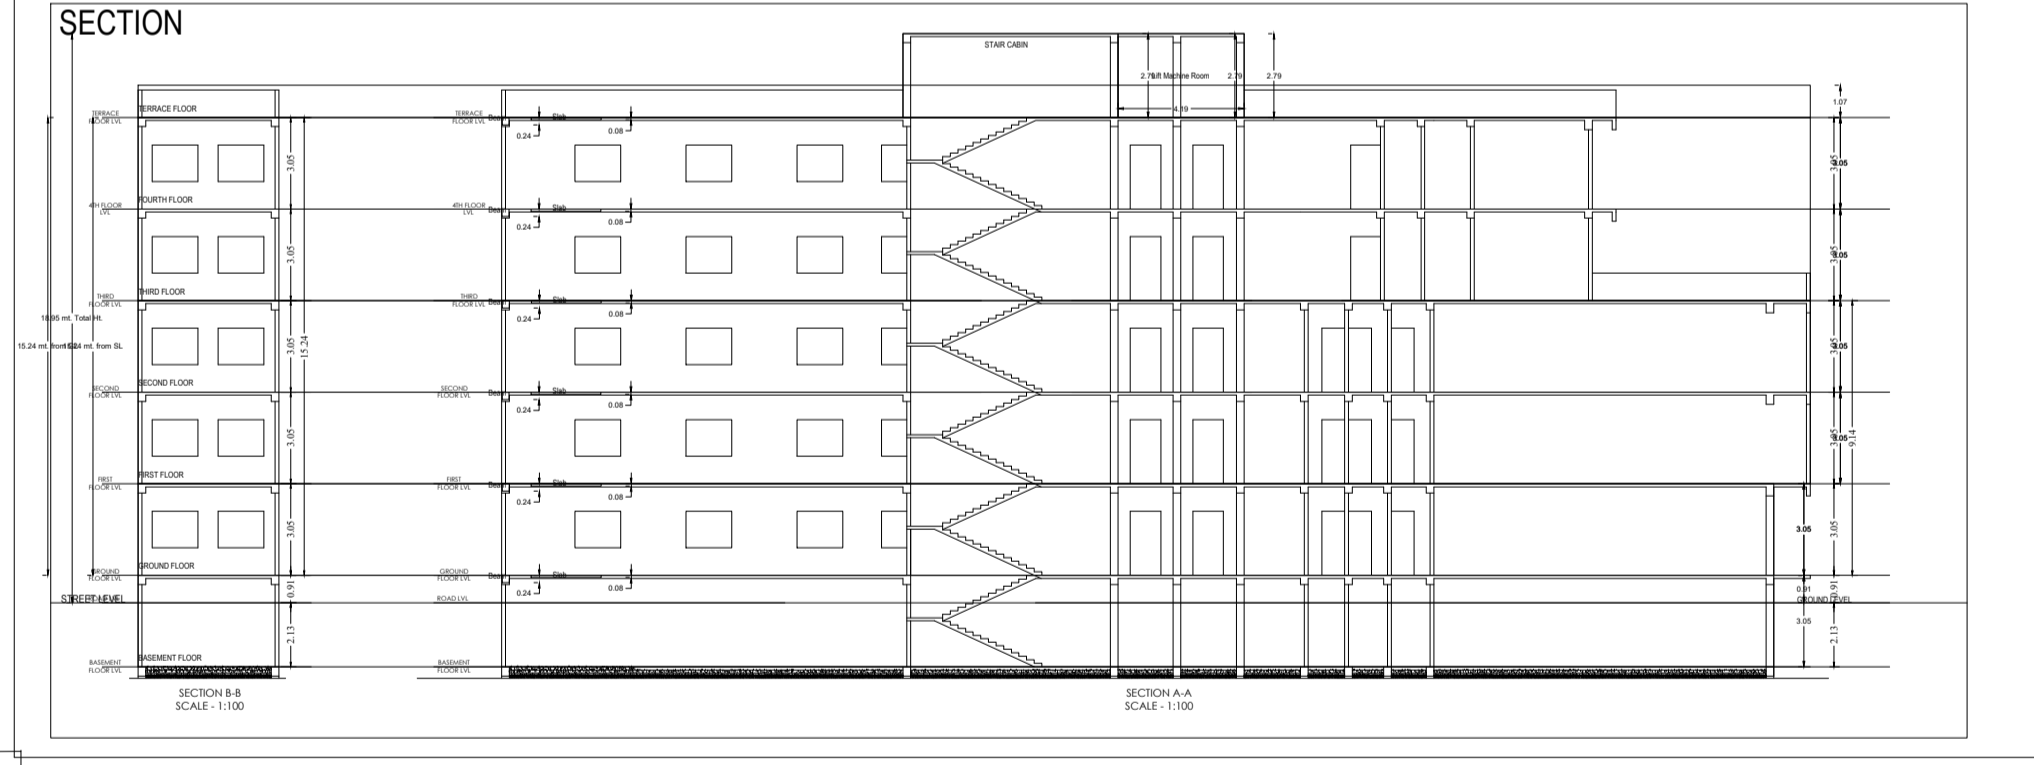
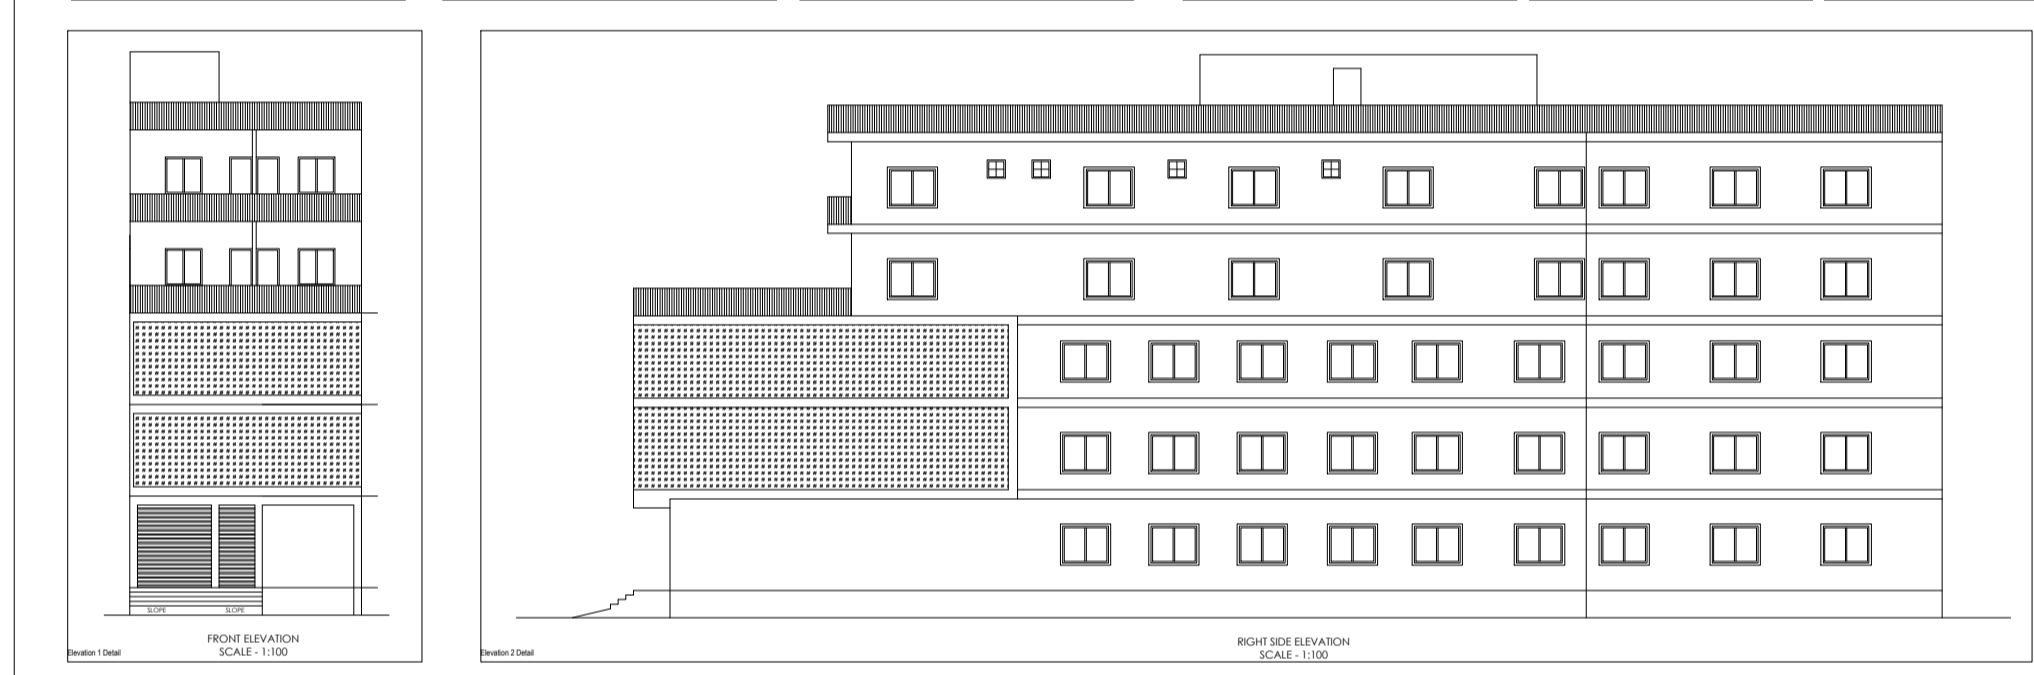
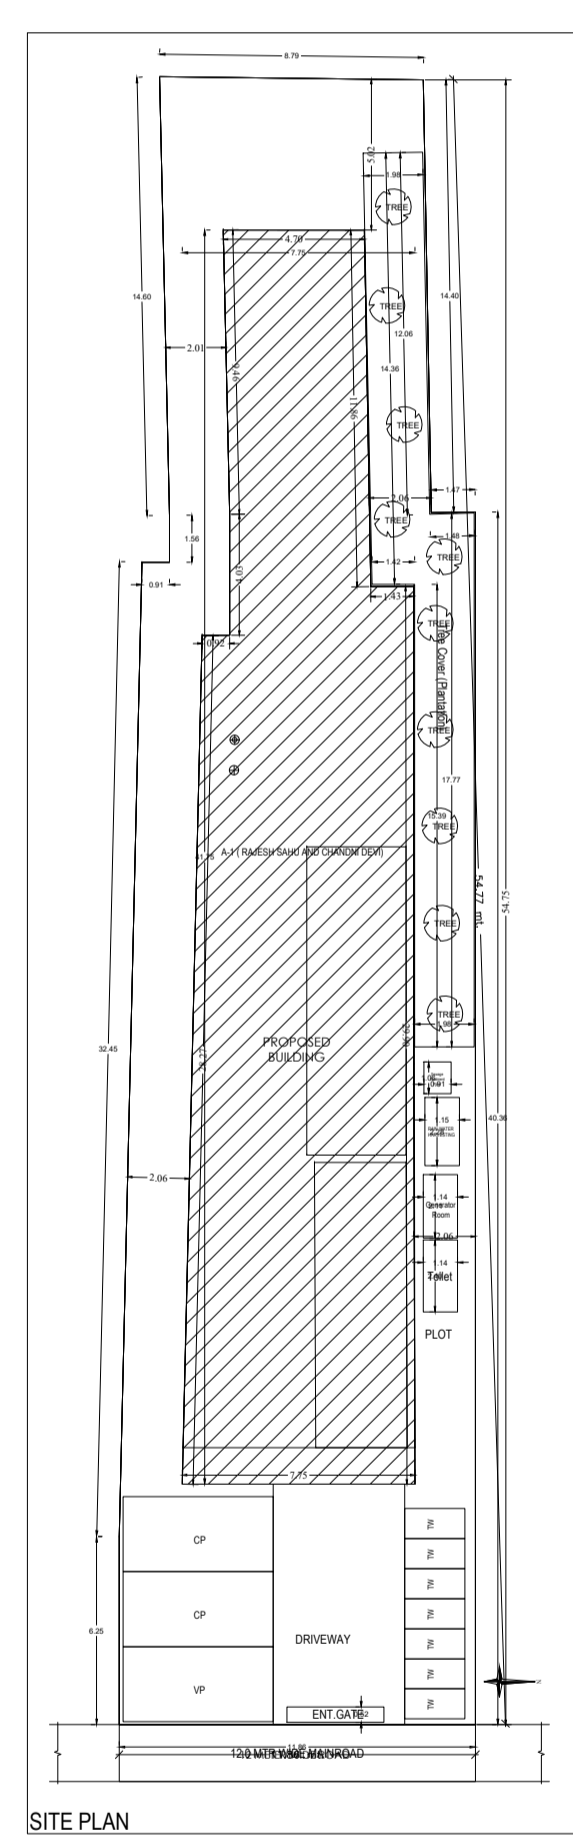
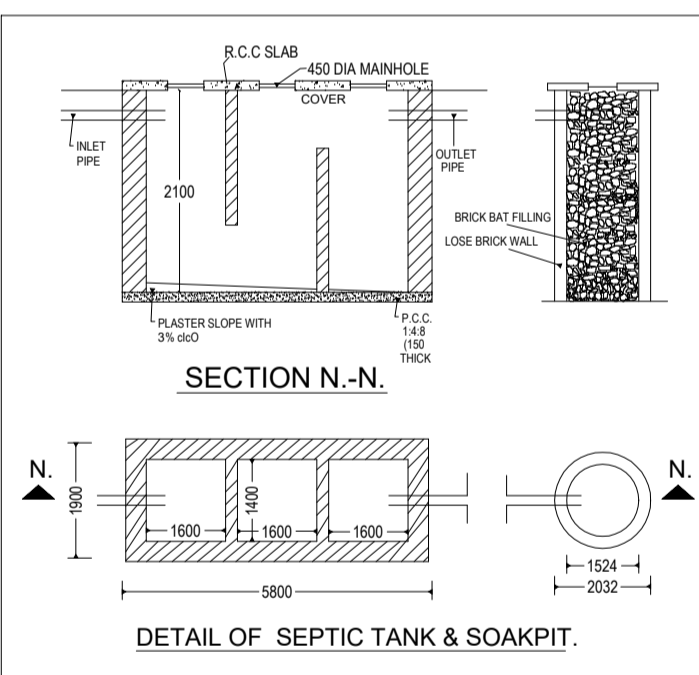
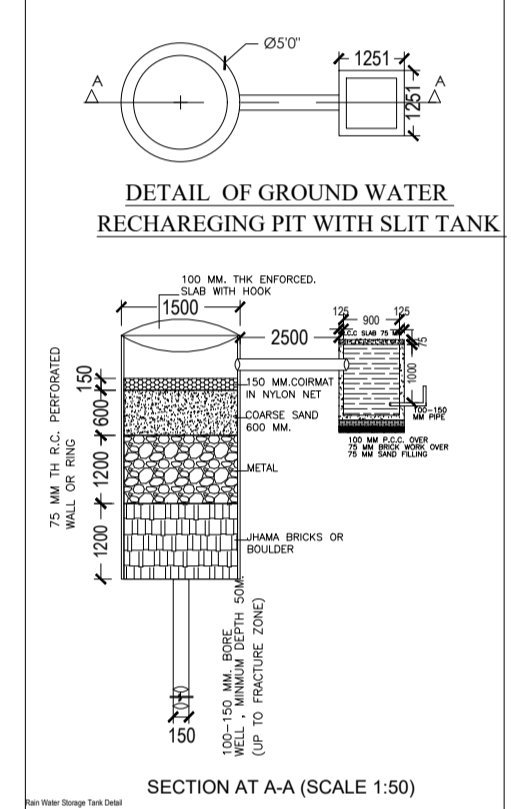
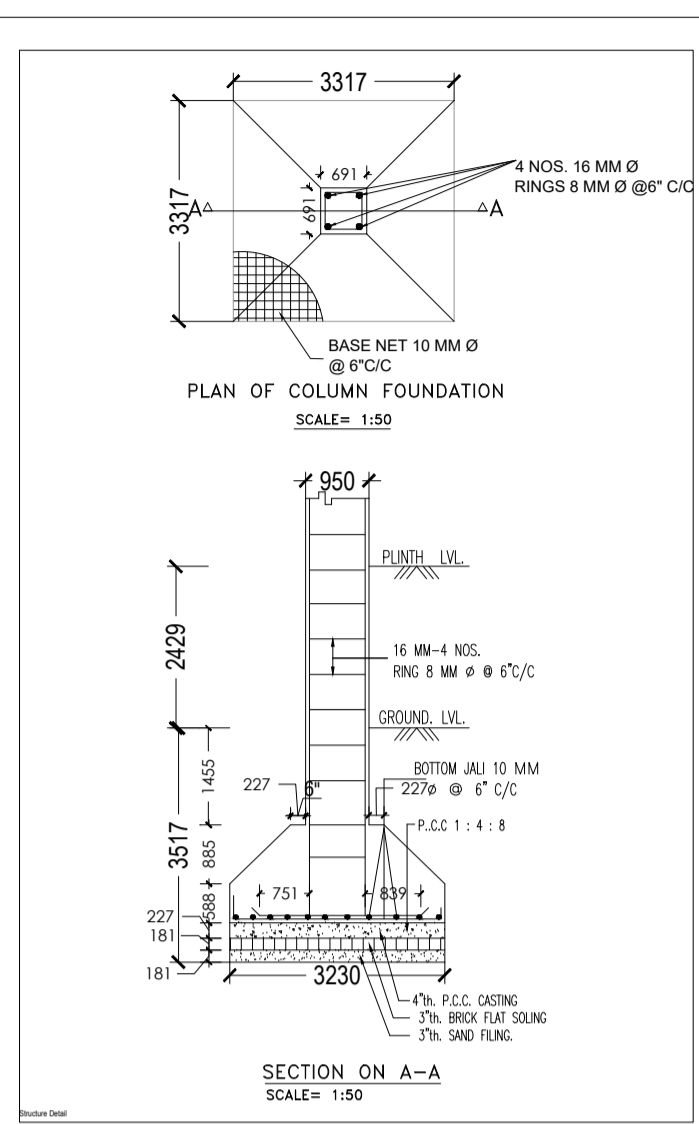


Project Title : RAJESH SAHU AND CHANDNI DEVI

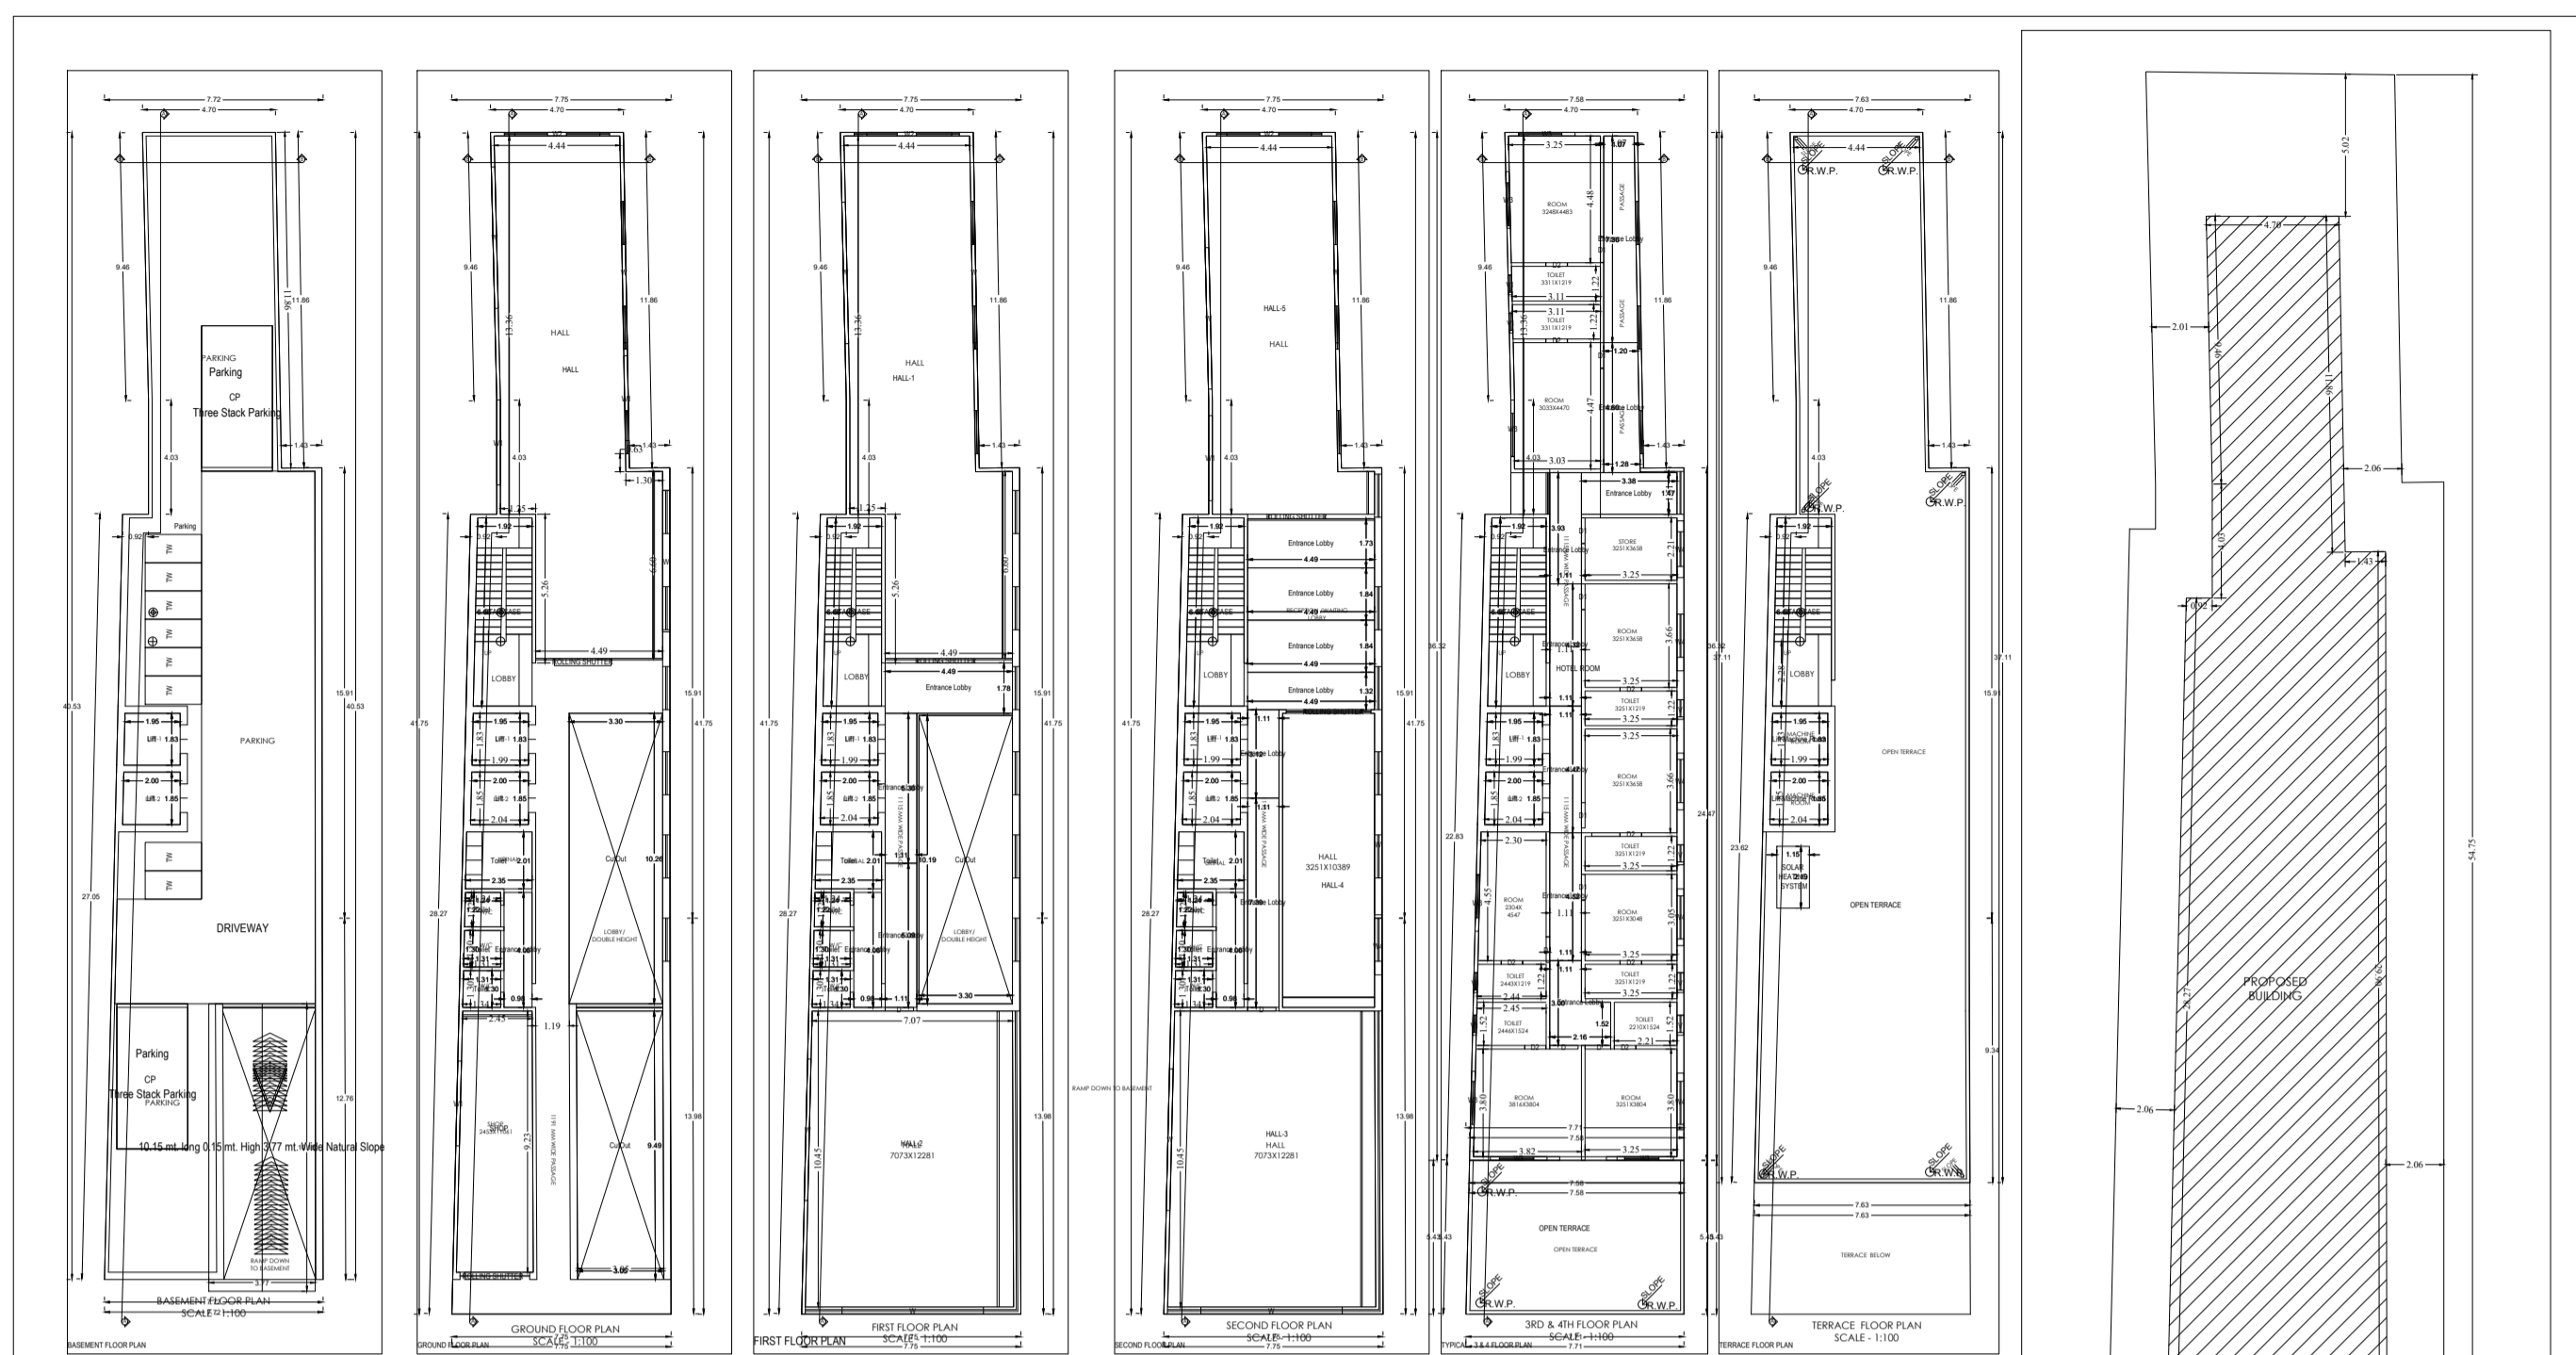

Building A | RAJESH SAHU AND CHANDNI DEVI















