


# Section

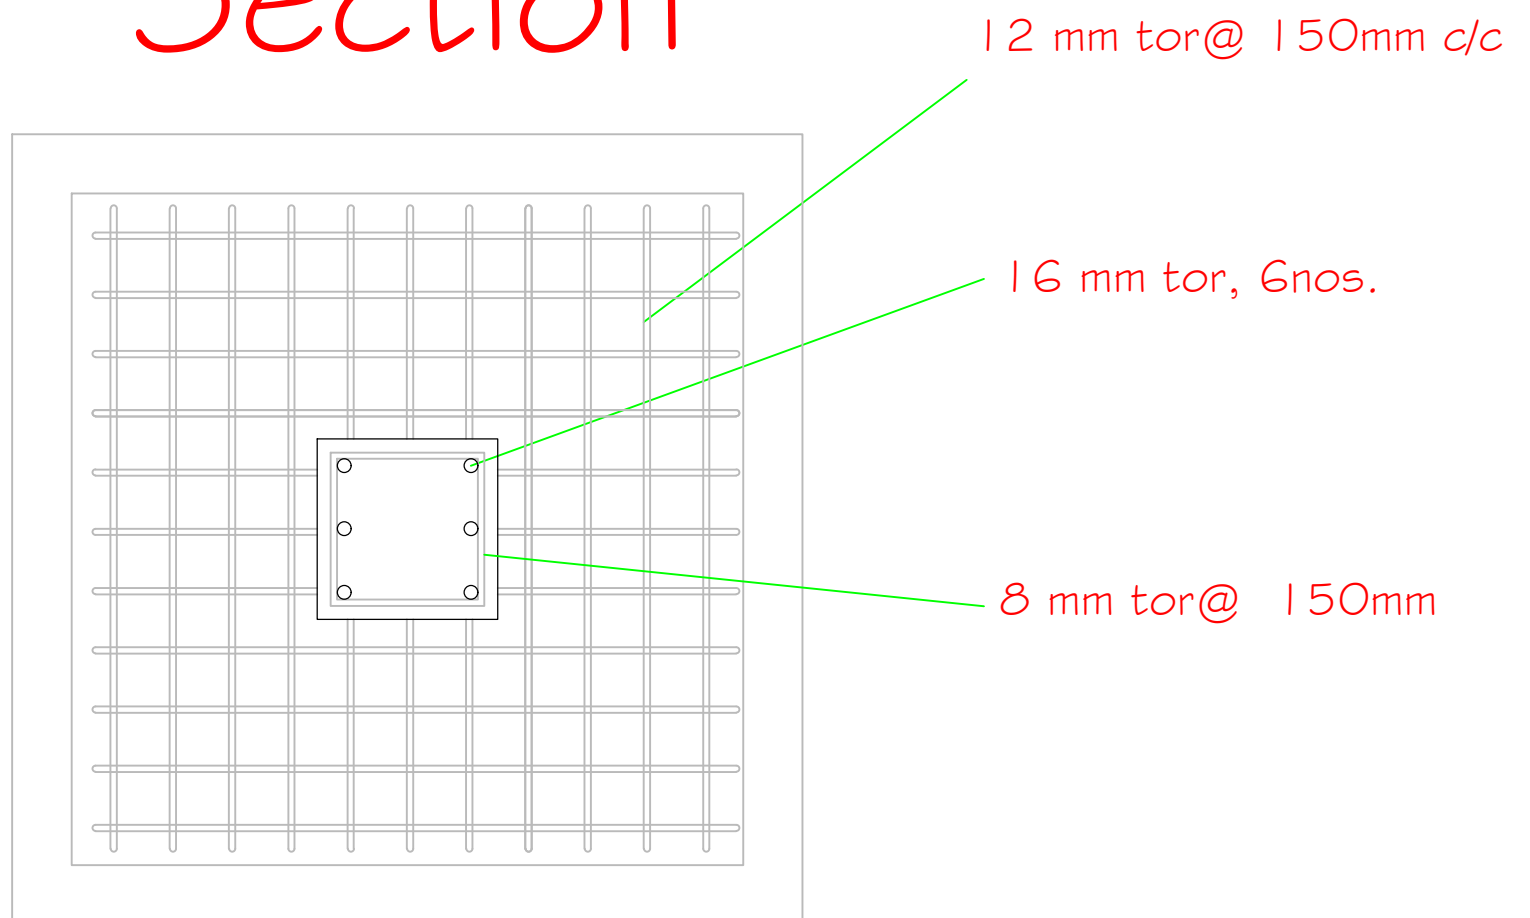

# Plan