
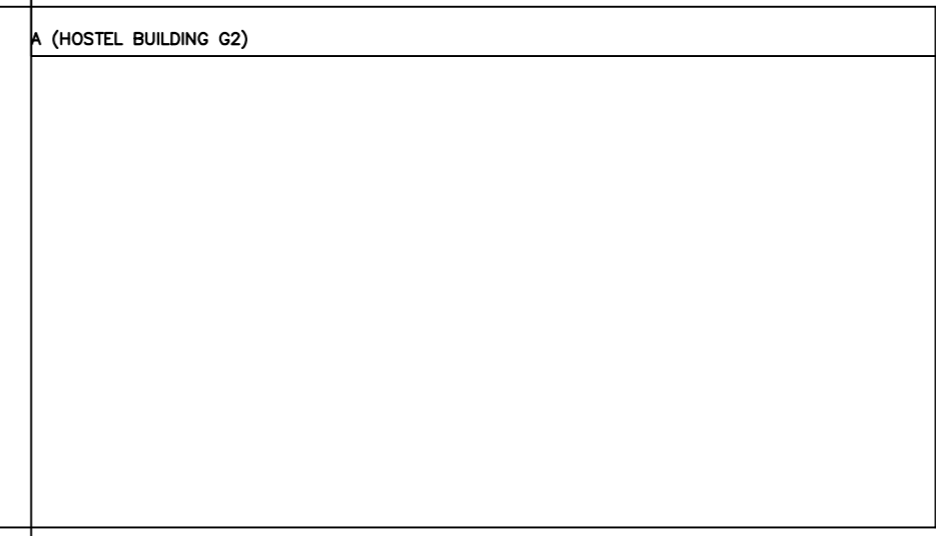


Project Title :PROPOSED_HOSTEL_BUILDING_PLAN_G+2

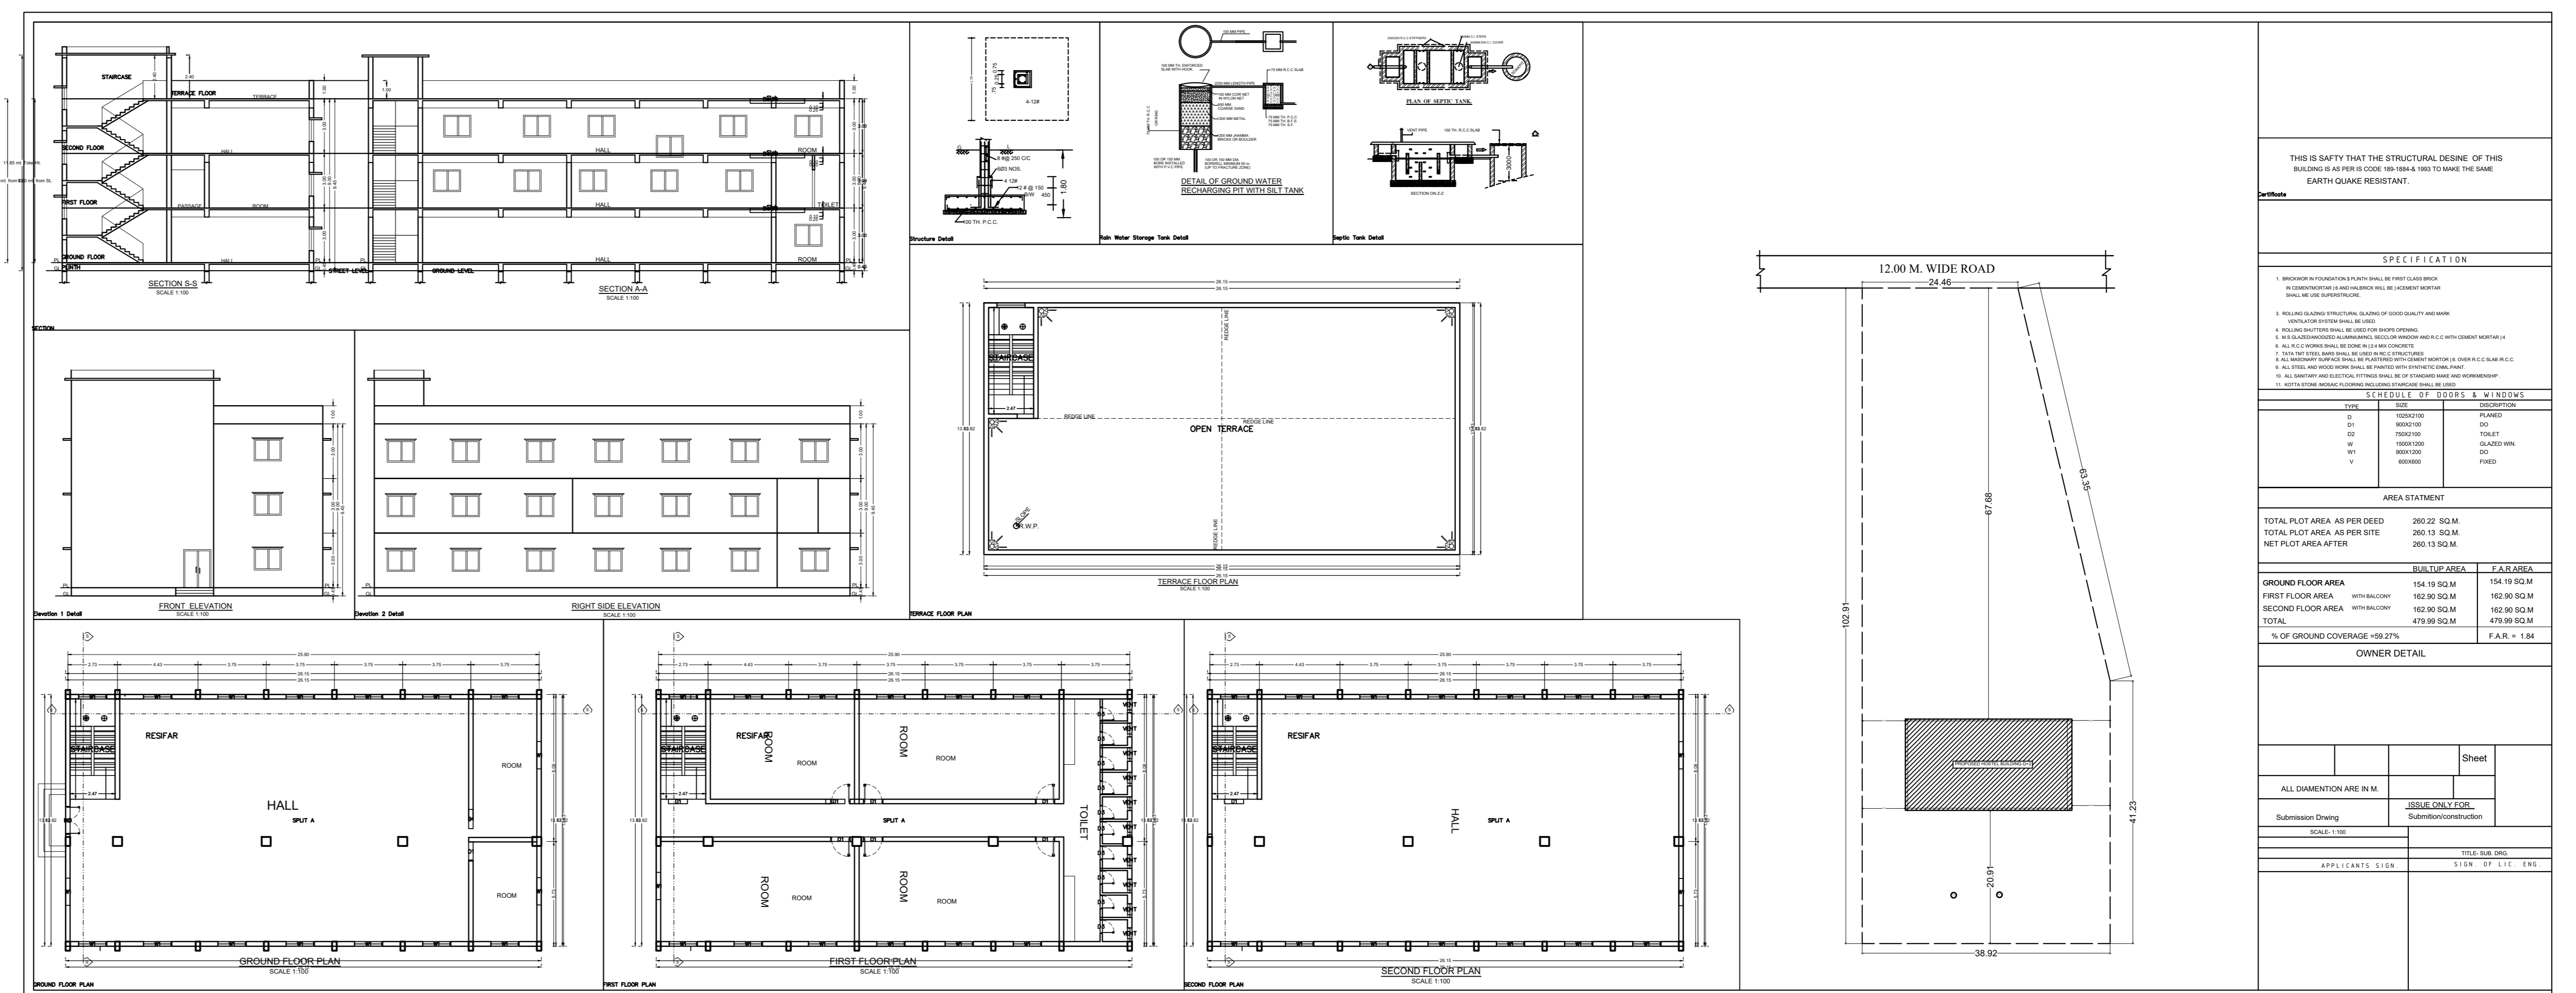

Building - A (HOSTEL BUILDING G2)


AREA STATEMENT

NO.	DESCRIPTION	AREA (sq. m)

OWNER DETAIL

