
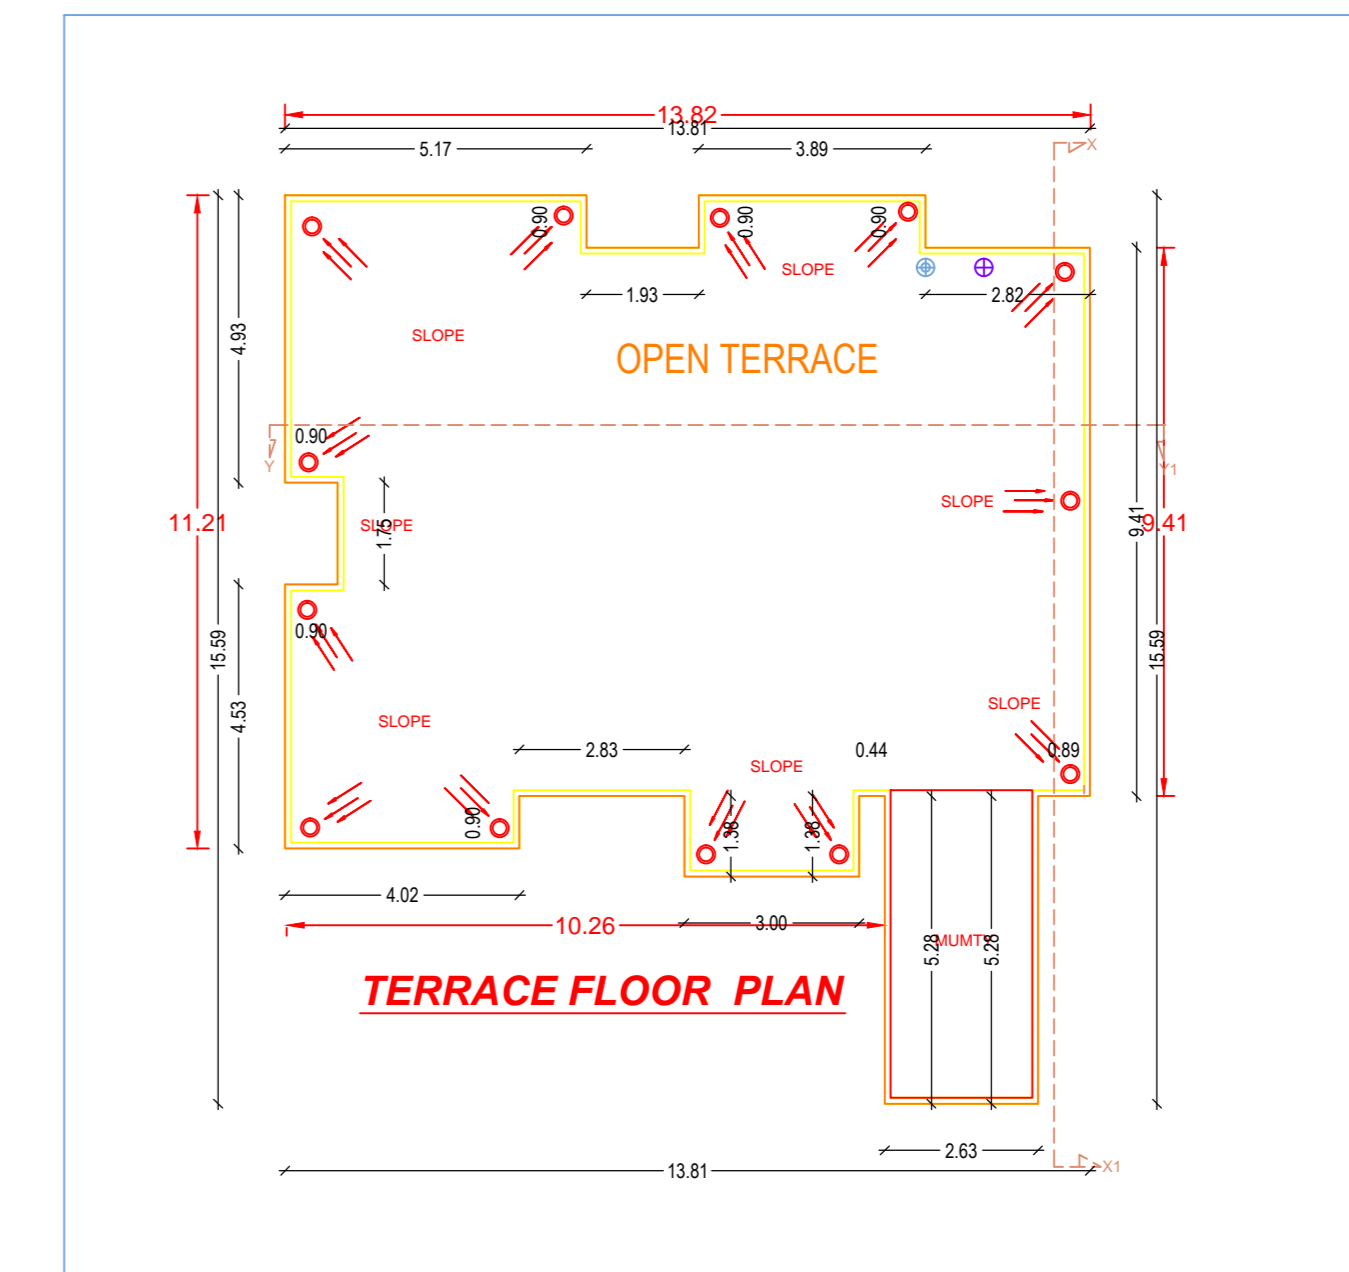
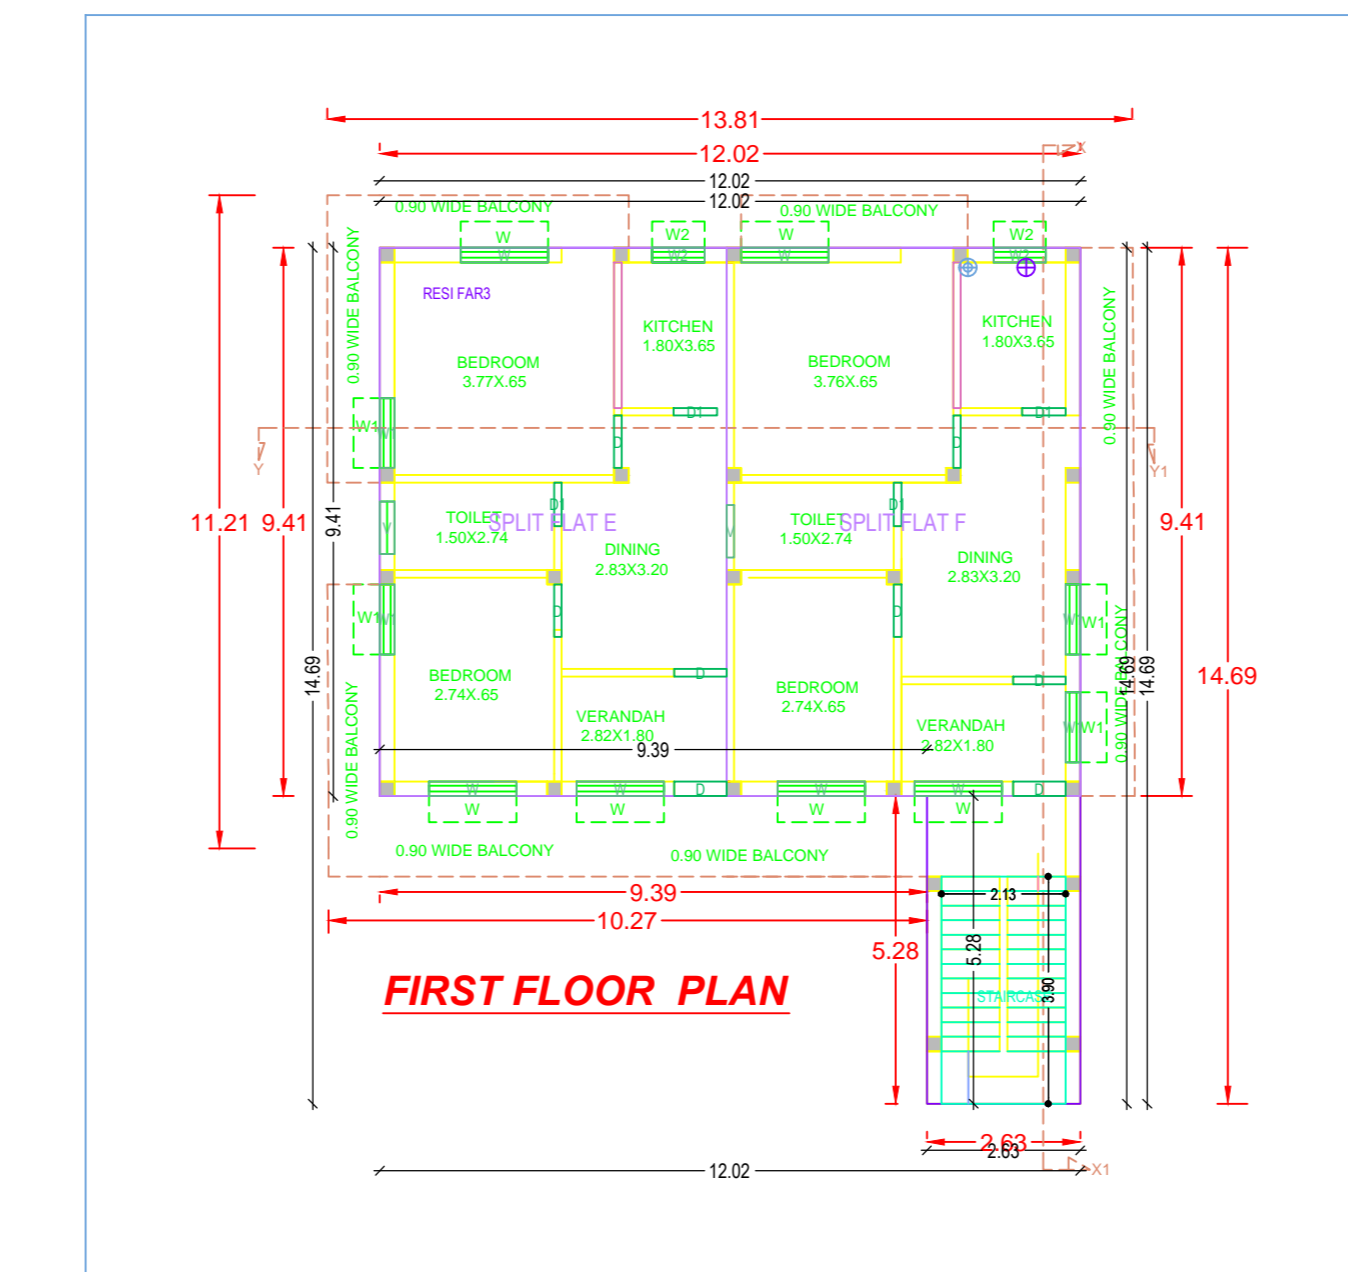
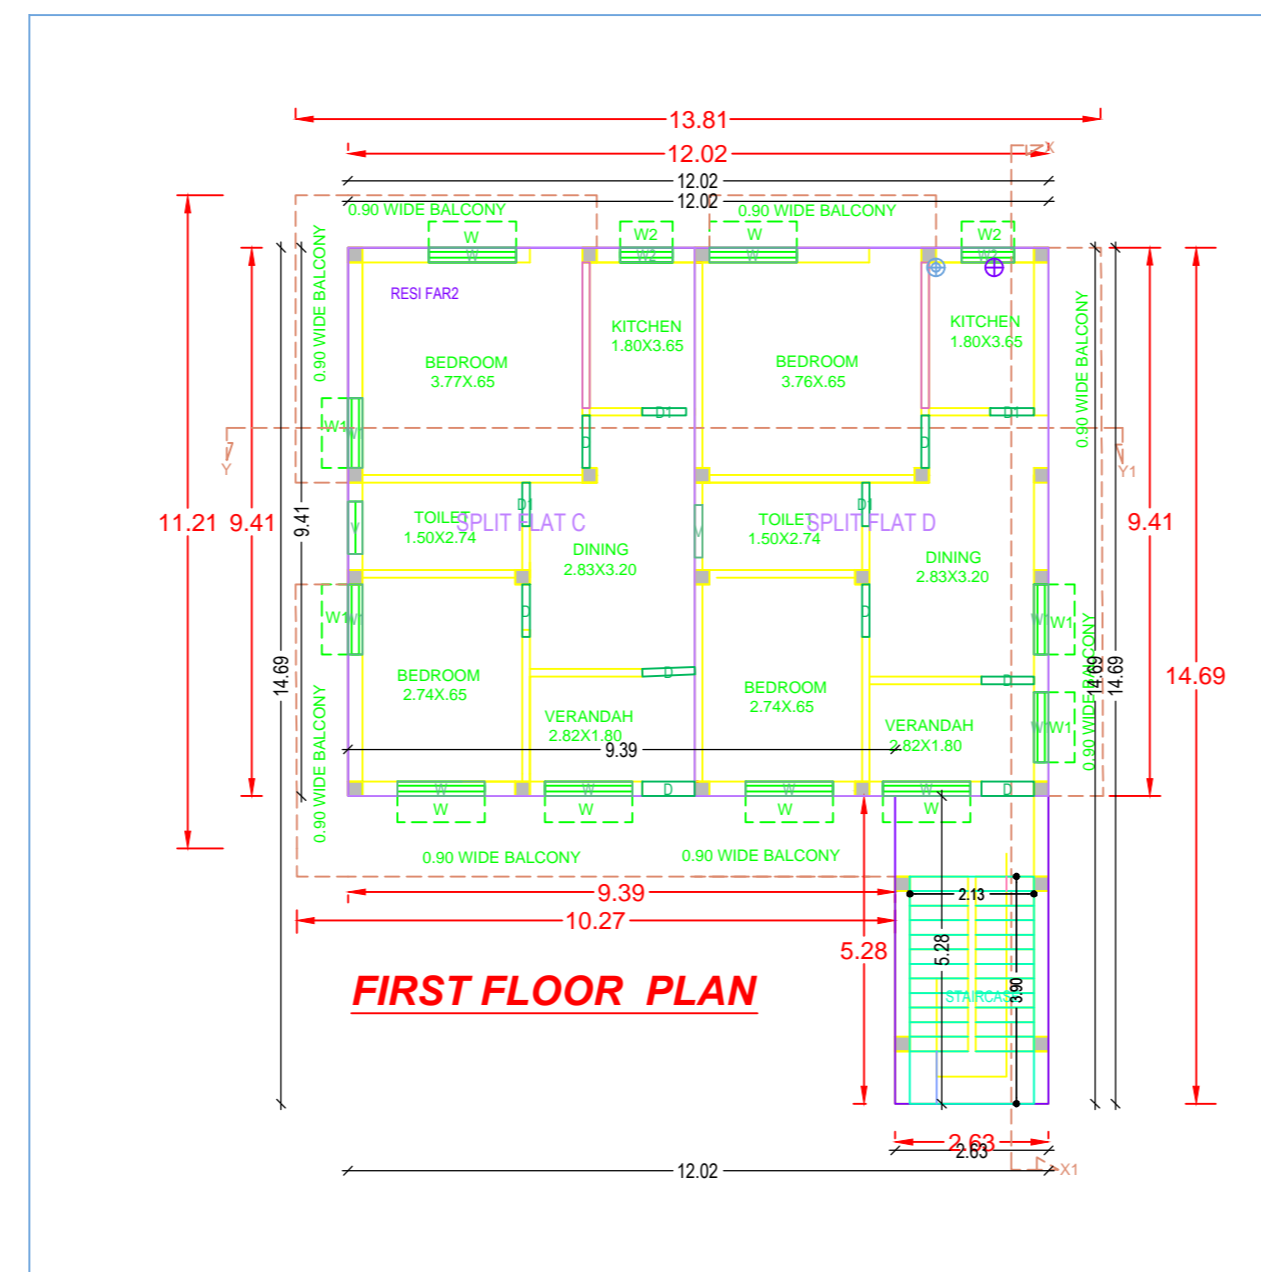
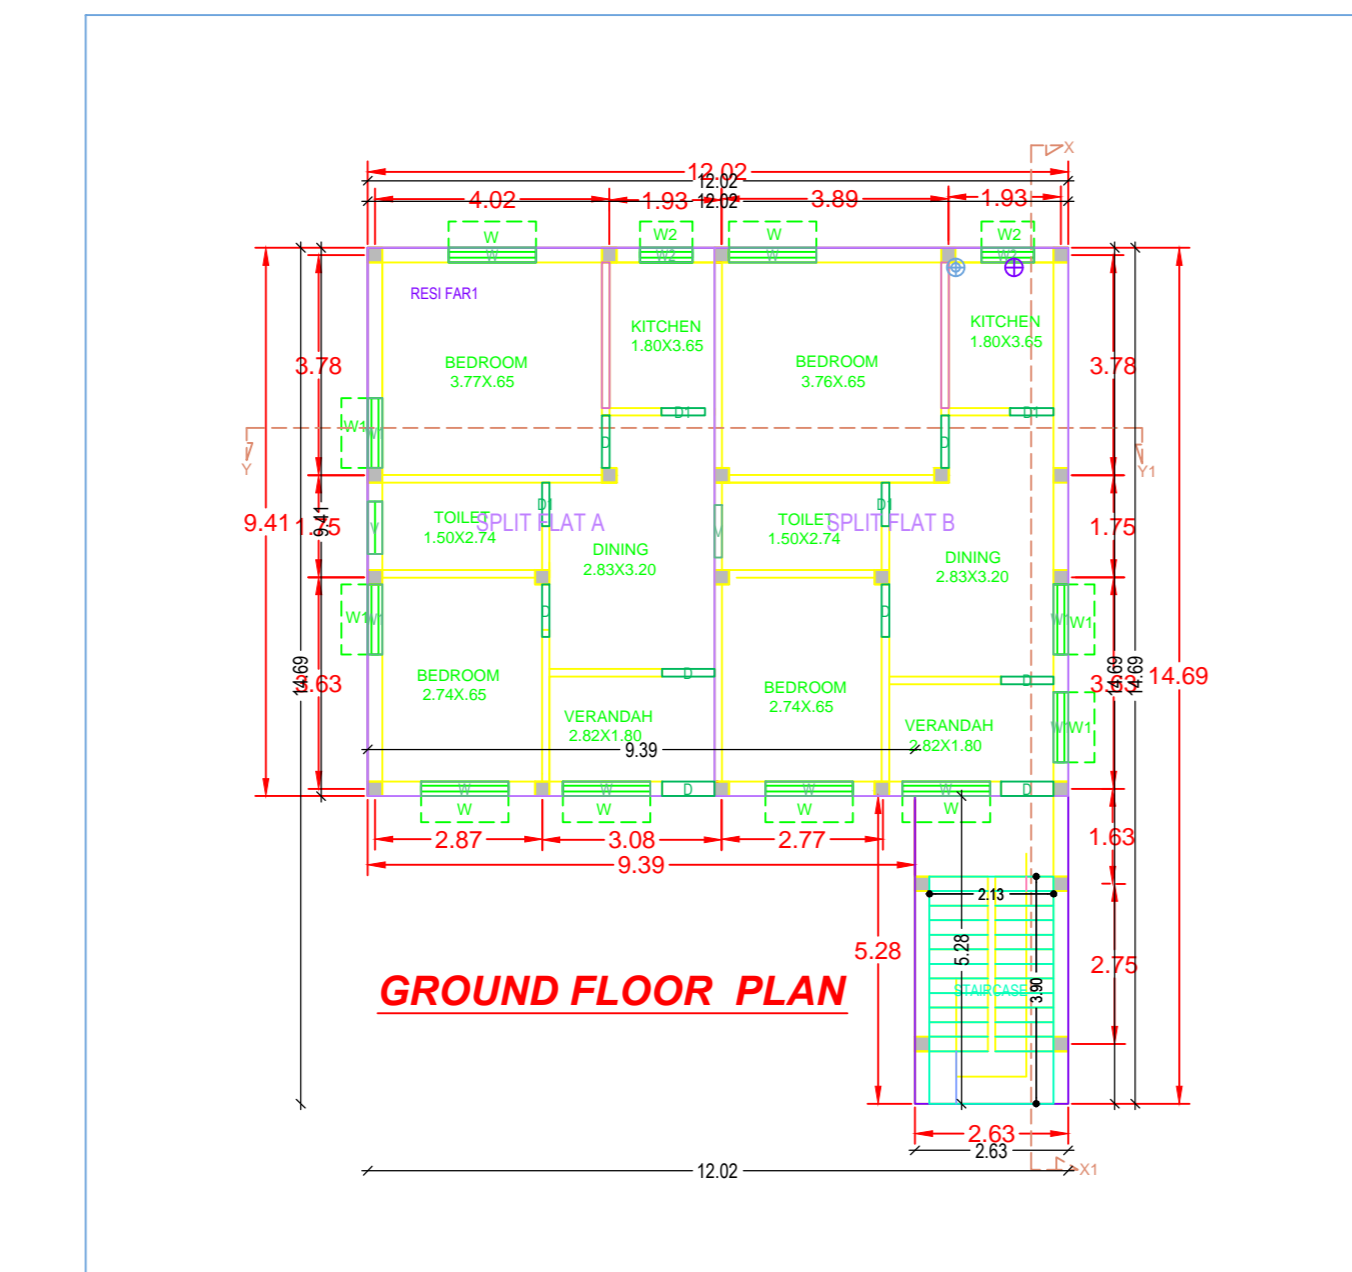
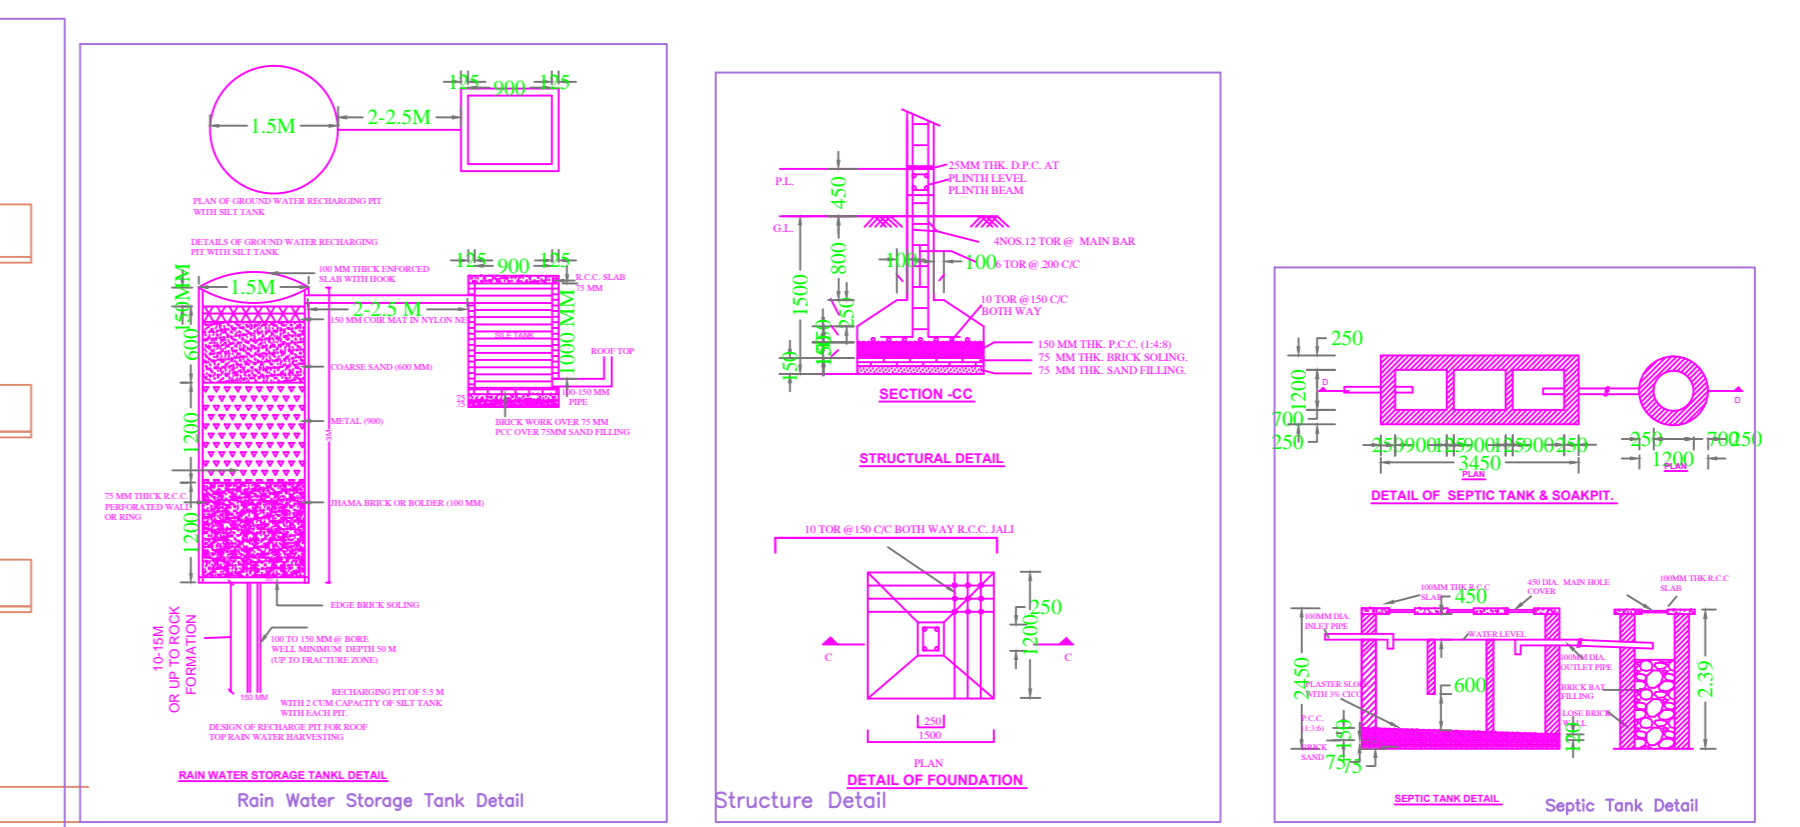
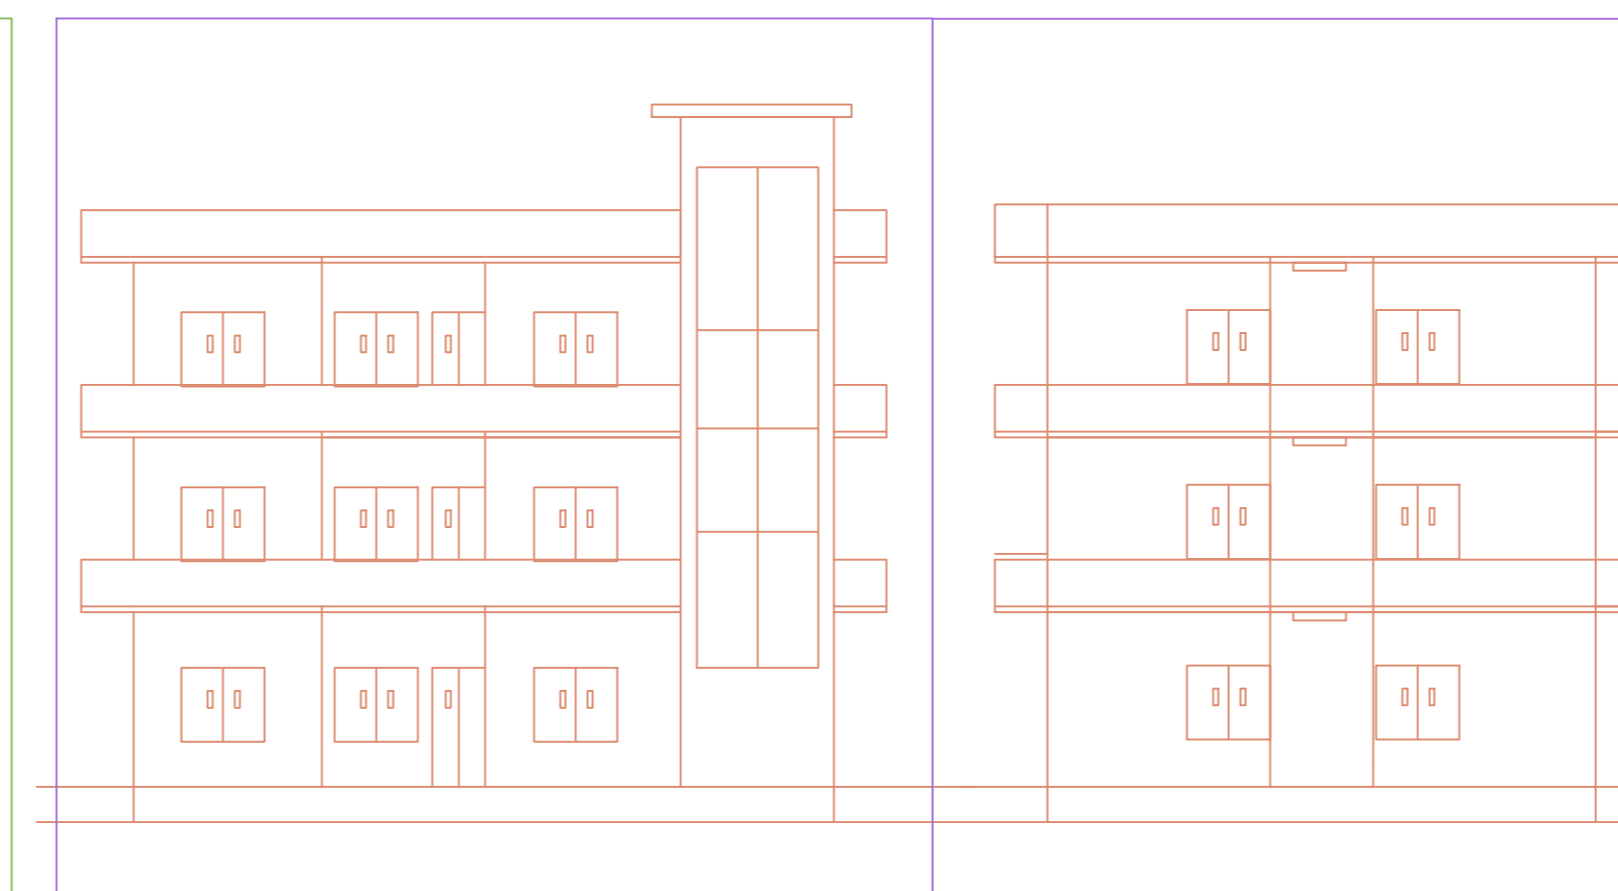
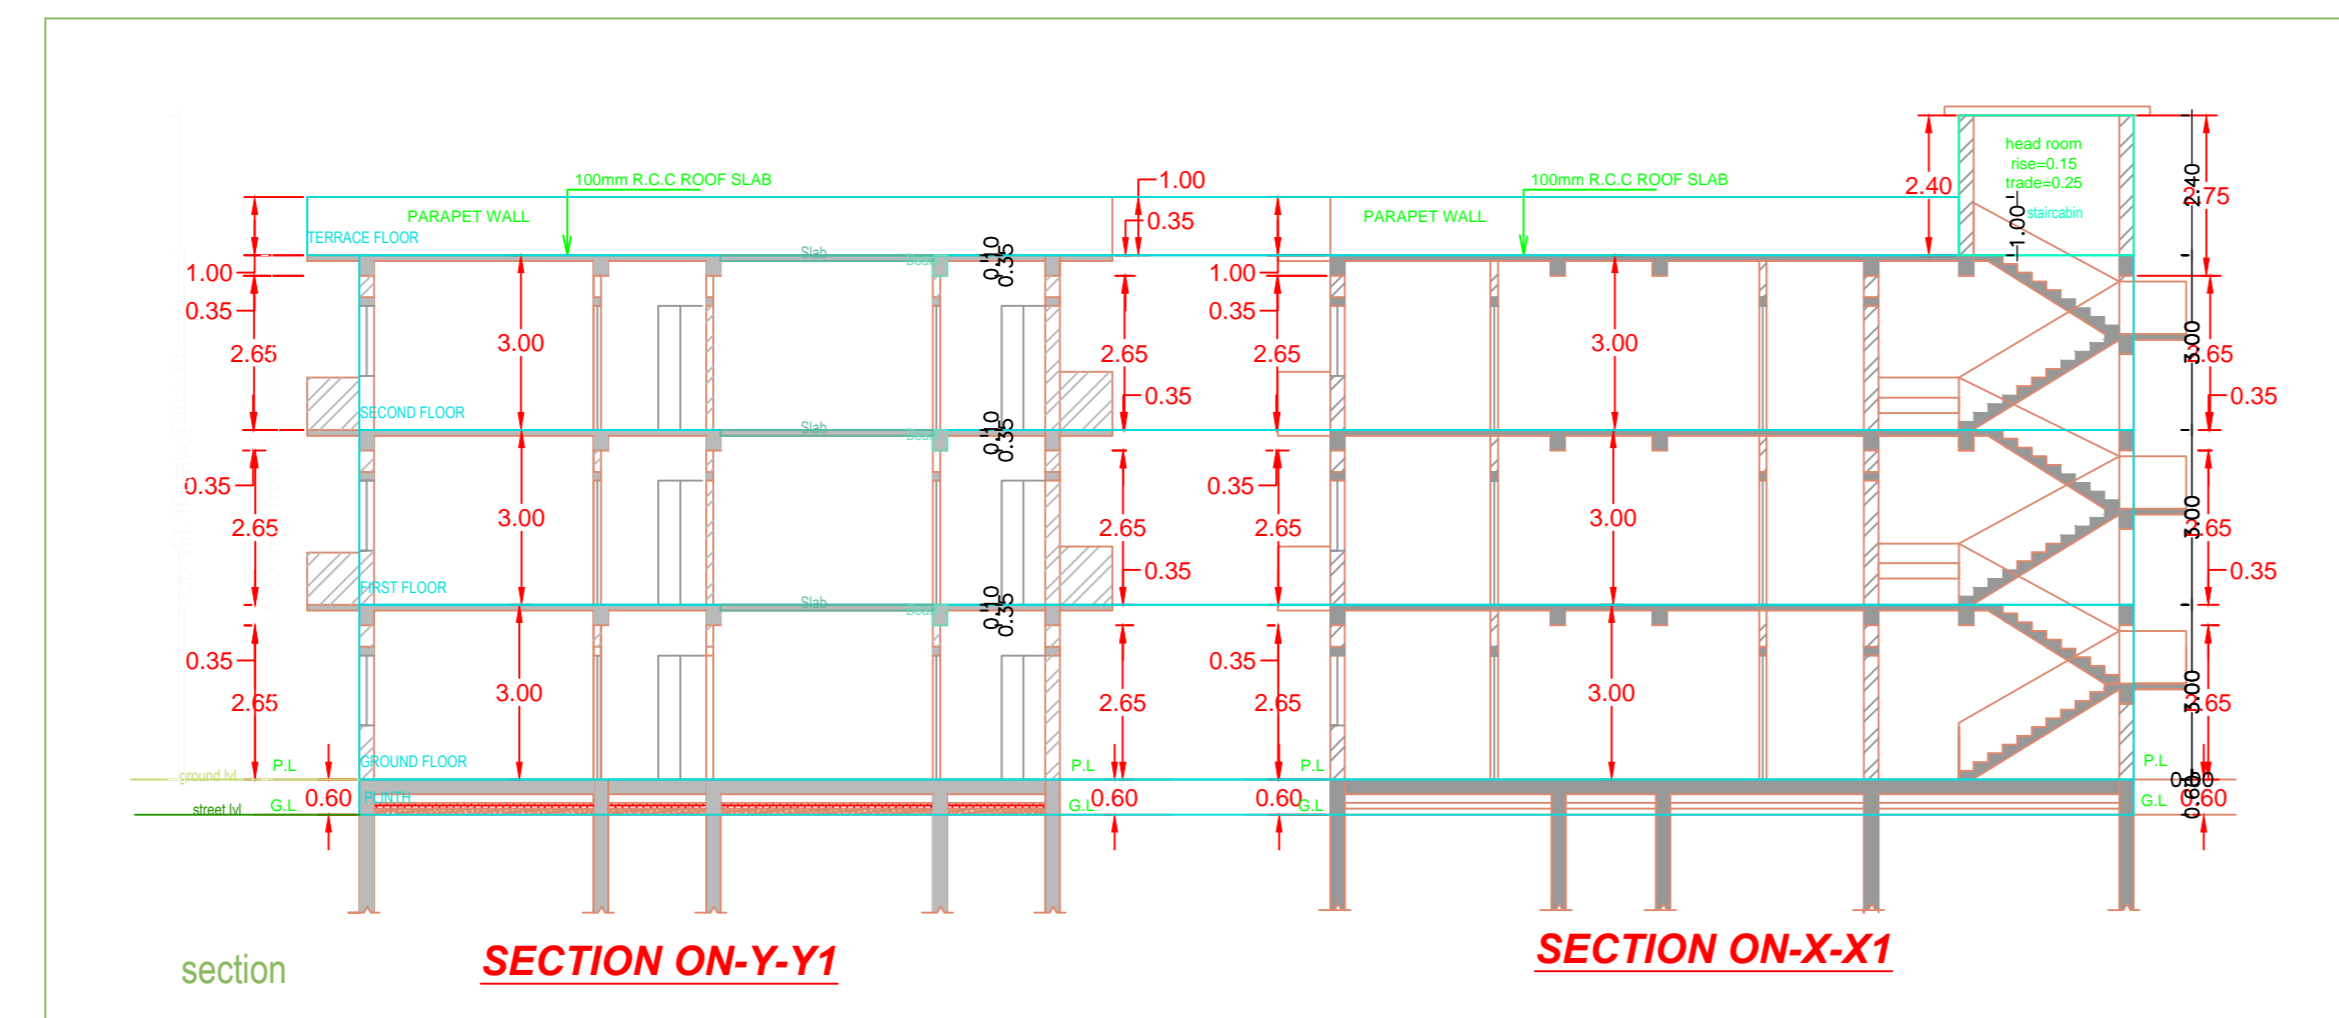


Project Title :Prabha devi

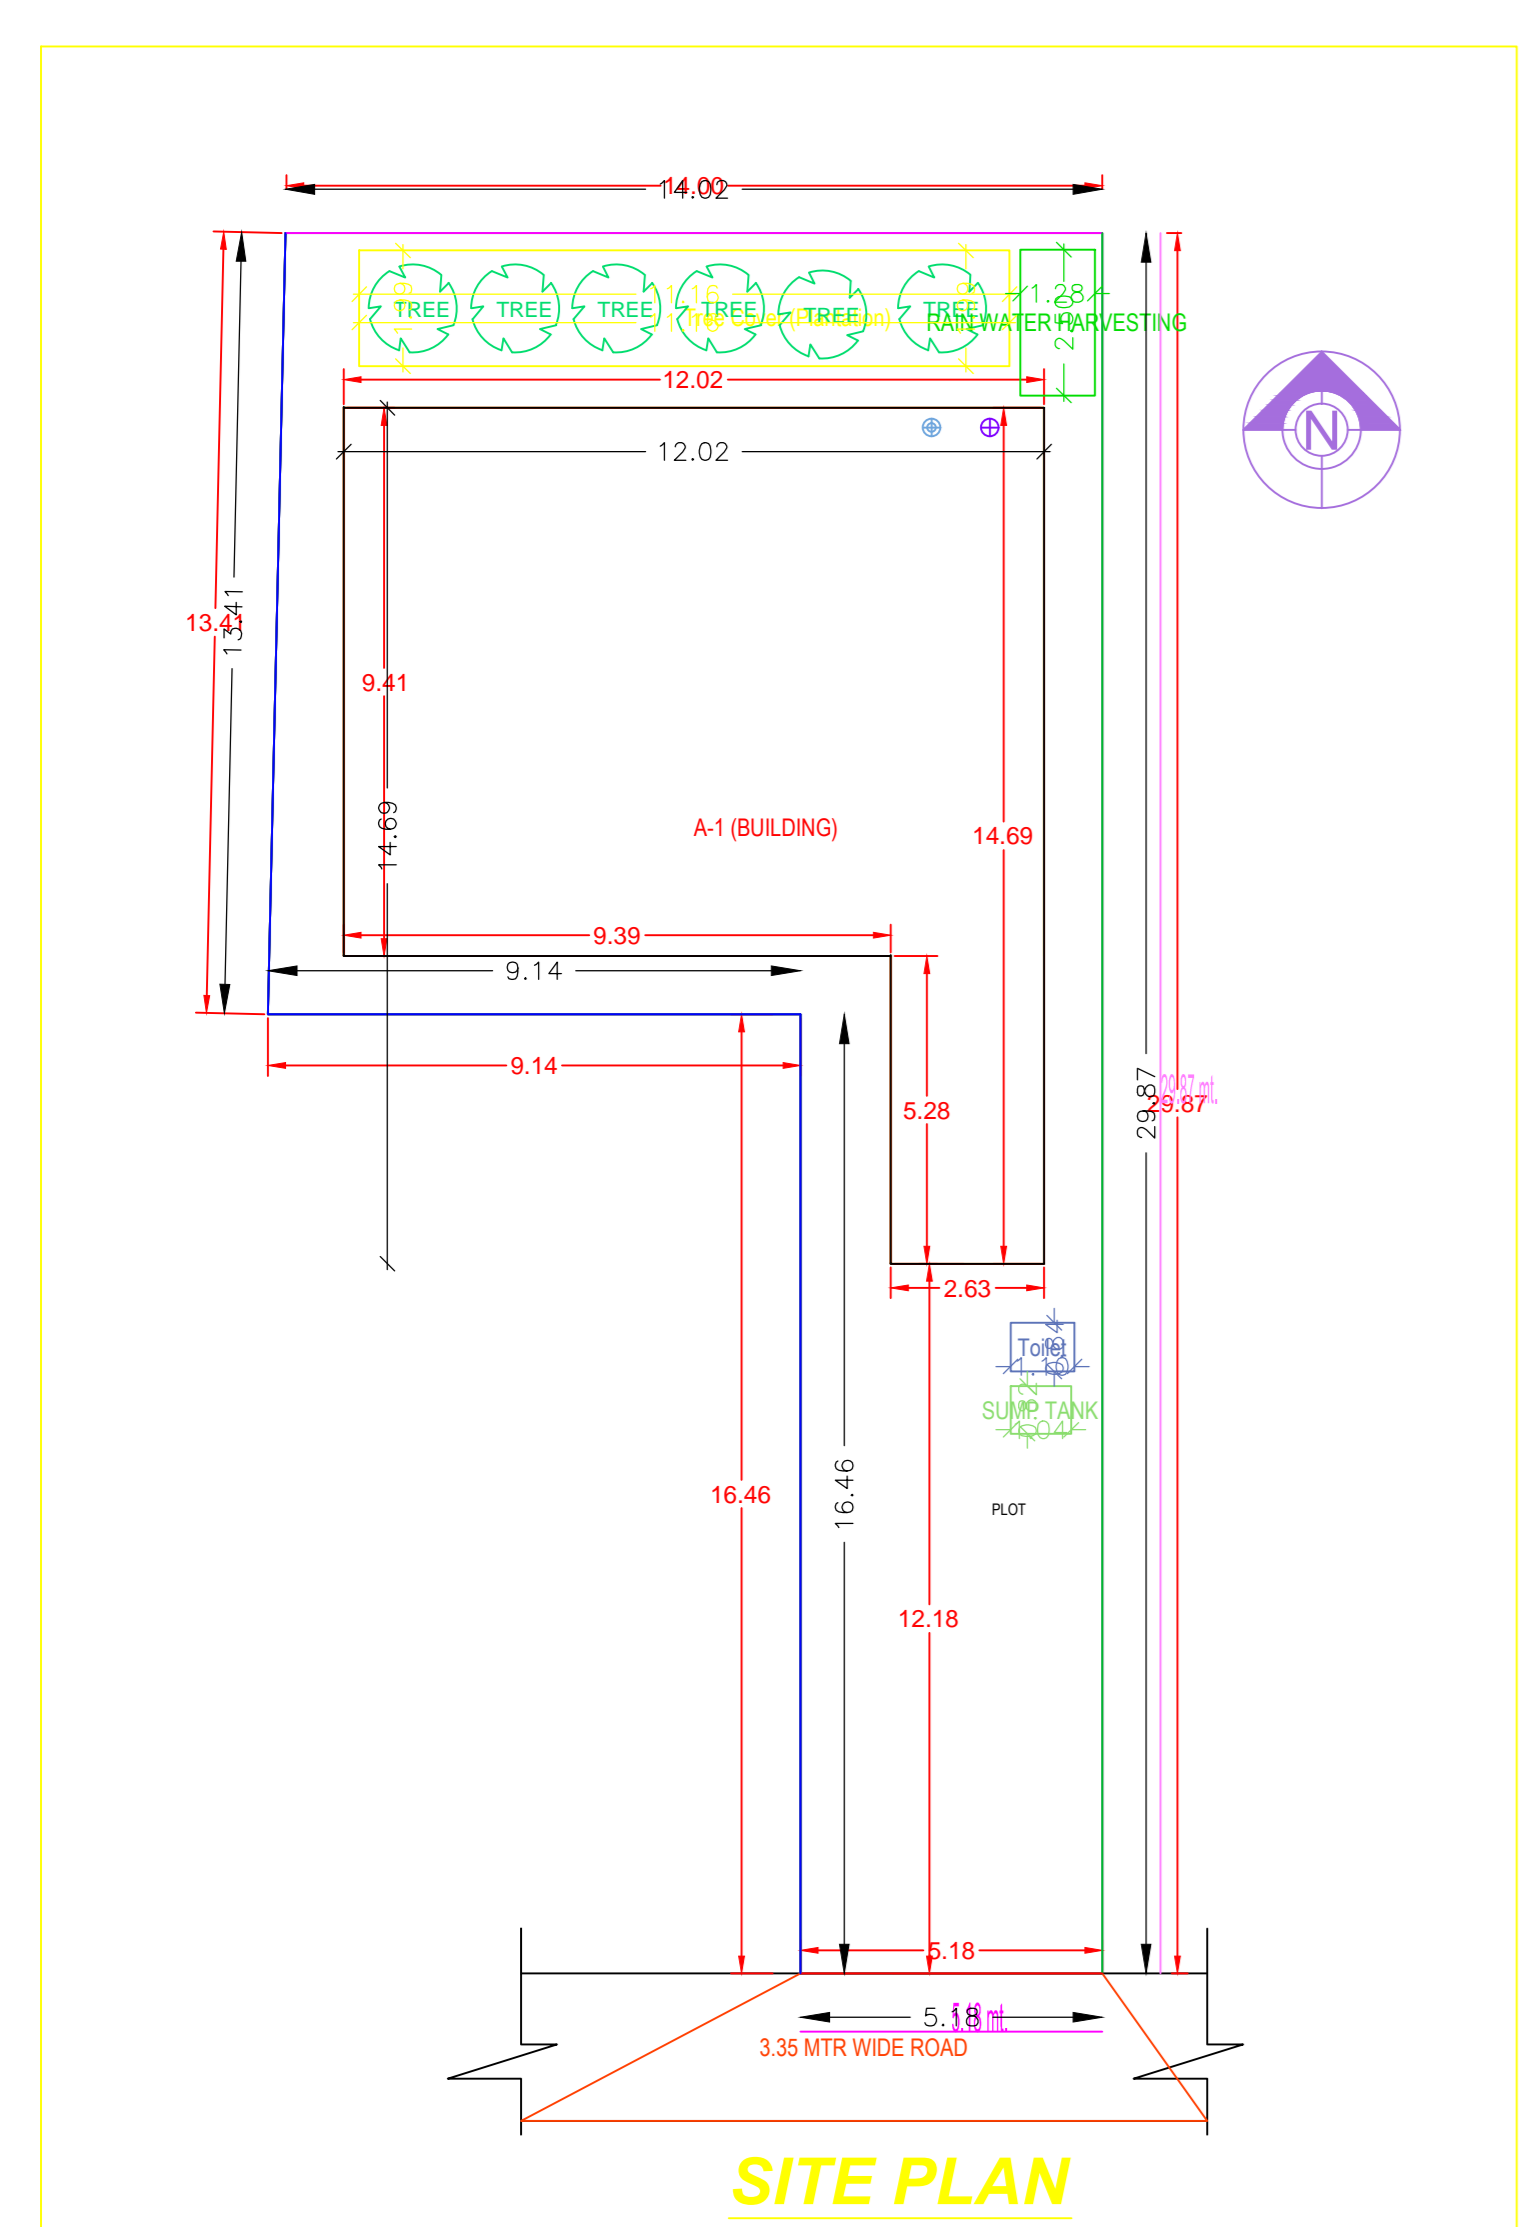

AREA STATEMENT MEDINAGAR WARD		VERSION NO. 1.0.00

COLOR INDEX	
ABUTTING ROAD	Black
PROPOSED ROAD (COVERED AREA)	Red
EXISTING TO BE MAINTAINED	Green
EXISTING TO BE REMOVED	Blue

MARGIN DETAIL	
Building (mtr)	Front Margin
A-1 BUILDING	3.00
	Side Margin
	1.00
	Back Margin
	1.00



SCHEDULE OF JOINERY				
BUILDING NAME	NAME	LENGTH	HEIGHT	NO. OF
A BUILDING	D1	0.75	2.10	12
A BUILDING	D2	0.90	2.10	14
Total				26

SCHEDULE OF JOINERY				
BUILDING NAME	NAME	LENGTH	HEIGHT	NO. OF
A BUILDING	W1	0.90	1.50	16
A BUILDING	W2	0.90	1.20	16
A BUILDING	W3	1.20	1.50	12
A BUILDING	W4	1.50	1.20	18
Total				62

