
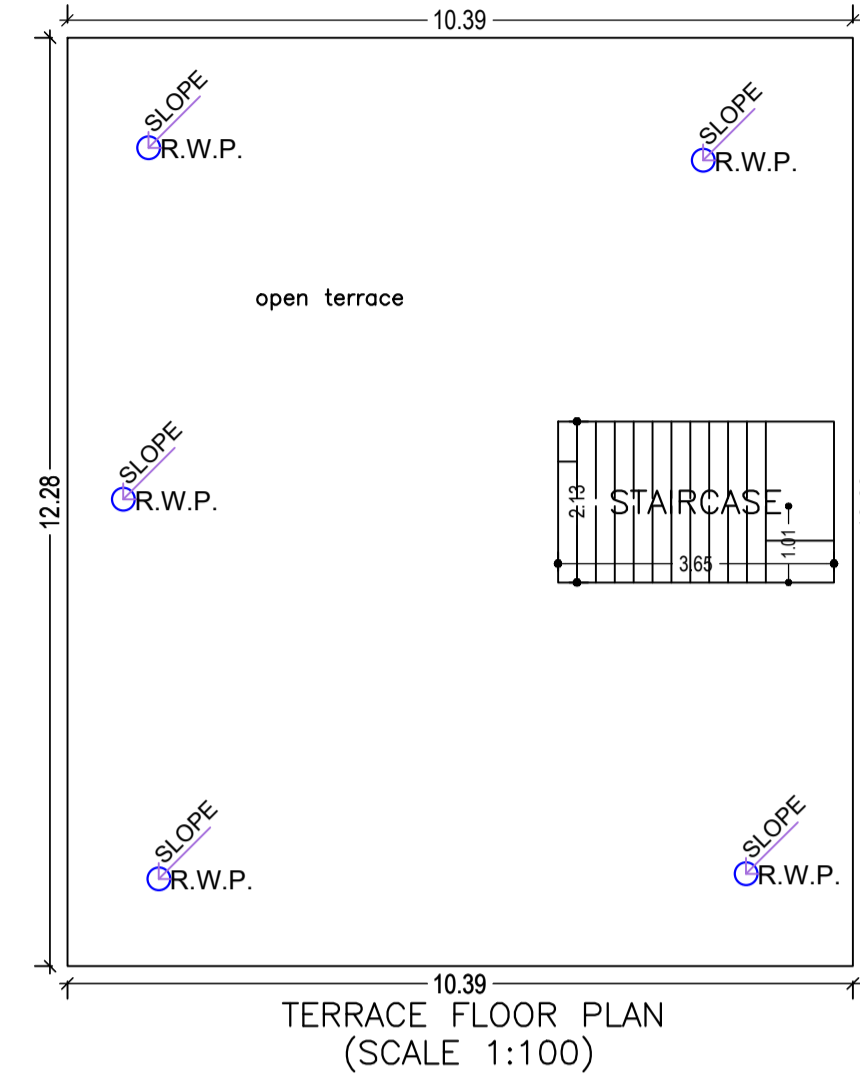
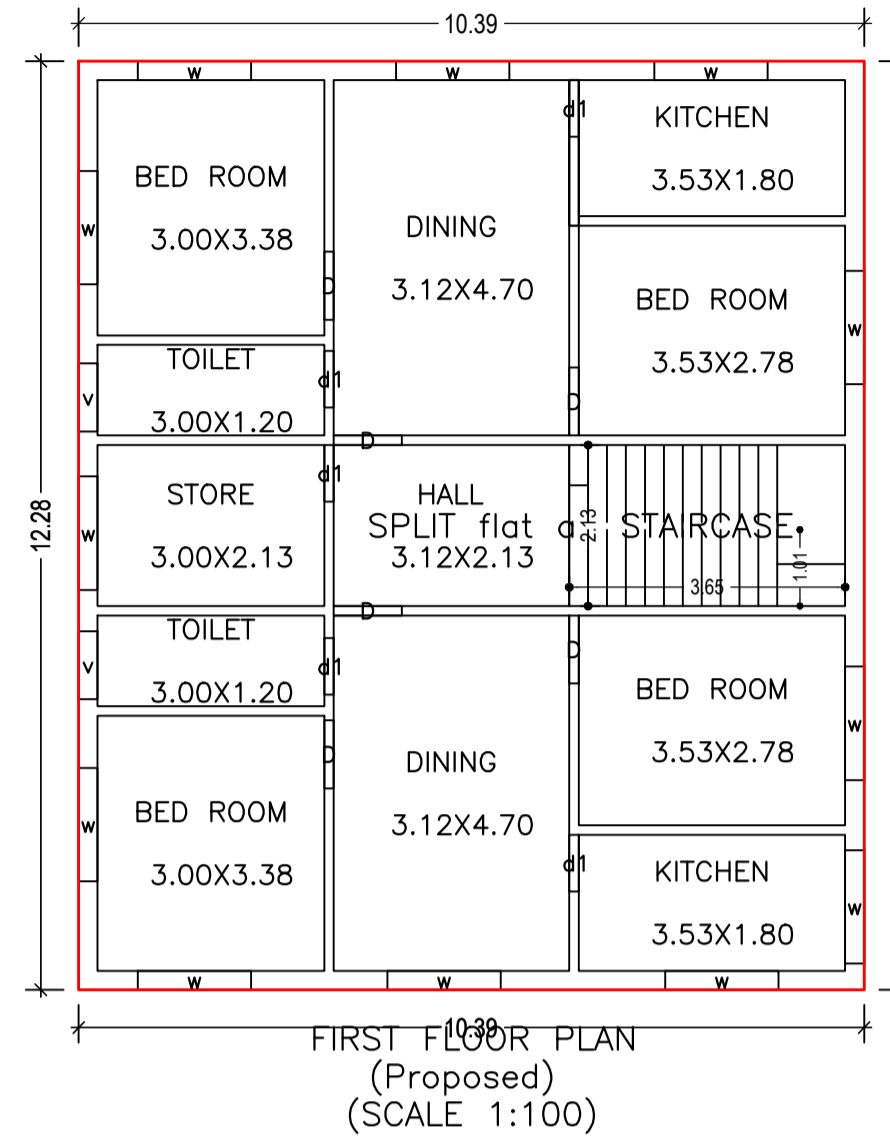


Proposal Basic Information	
Proposal File No.	MNNP/BP/0004/W06/2021
Owner Name	KANTI DEVI
Khata No	324
Plot No	1784
Village Name	Baralota Rodma
Use	Residential
SubUse	Bungalow/ Dwelling / Non Apartment

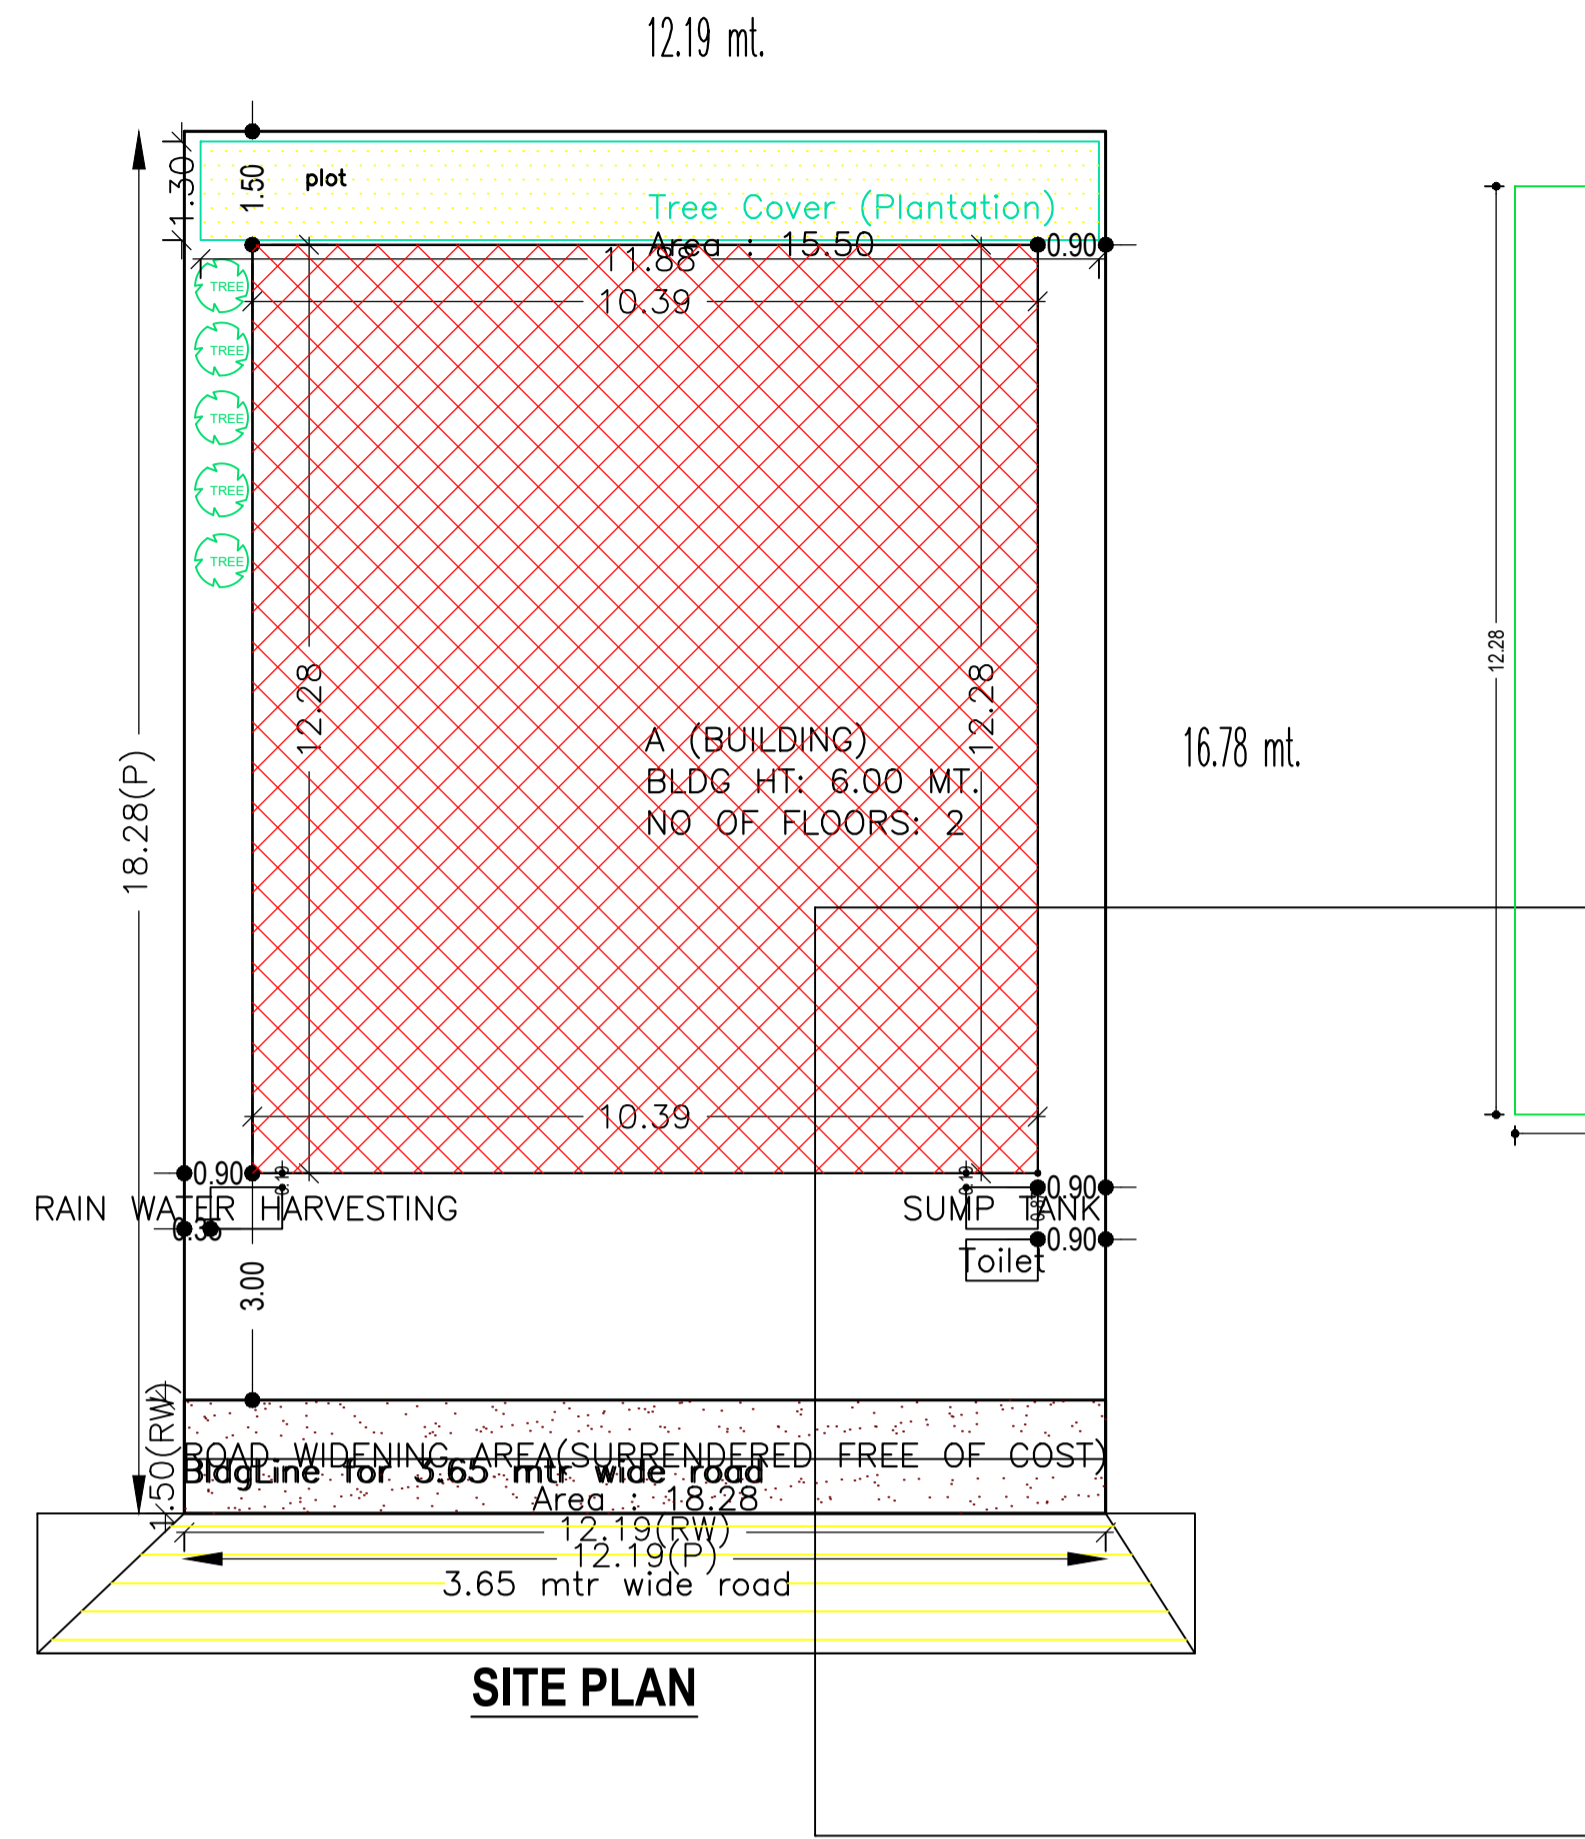

AREA STATEMENT	VERSION NO. : 1.0.55
MEDINAGAR MUNICIPAL CORPORATION	VERSION DATE: 16/10/2020
PROJECT DETAIL:	
Region: JHARKHAND URBAN LOCAL BODIES	Plot Use: Residential
District: PALAMU	Plot SubUse: Bungalow/ Dwelling / Non Apartment
Authority: MEDINAGAR MUNICIPAL CORPORATION	PlotNearby/ReligiousStructure: NA
Inward No: MNNP/BP/0004/W06/2021	PlotSubPlot No: 1784
Application Type: General Proposal	North: -
Project Type: Building Permission	South: -
Nature of Development: New	East: -
Location of Development Area: Old Area	West: -

AREA DETAILS:		SQ.MT.
AREA OF PLOT (Minimum)	(A)	222.83
Deduction for NetPlot Area		
Surrender Free of Cost		18.29
Total		18.29
NET AREA OF PLOT(Gross Plot Area - Deduction from Gross Plot area)	(A-Deductions)	204.55
Deduction for Balance Plot Area(from Gross Plot Area)		
Surrender Free of Cost		18.29
Common Plot		15.50
Total		33.79
BALANCE AREA OF PLOT(Net Plot Area - Recreational/Amenity space)	(A-Deductions)	189.04
PLOT AREA FOR COVERAGE(Net Plot Area)	(A-Deductions)	204.55
Plot Area for FAR (Net Plot Area + RoadWidening Area)	(A-Deductions)	222.83


COVERAGE CHECK	
Permissible Coverage area (70.00 %)	143.18
Proposed Coverage Area (62.38 %)	127.59
Total Prop. Coverage Area (62.38 %)	127.59
Balance coverage area (7.62 %)	15.59

FAR CHECK	
Perm. FAR Area (1.50)	334.24
Total Perm. FAR area	334.24
Residential FAR	127.59
Proposed FAR Area	135.36
Total Proposed FAR Area	135.36
Consumed FAR (Factor)	0.61
Balance FAR Area	198.88

BUILT UP AREA CHECK	
Total Proposed BuiltUp Area	255.17

ARCHITECT (Regd)		ENGINEER (Regd)		SUPERVISOR (Regd)		OWNER (Regd)	
RANJIT KUMAR		KANTI DEVI		KANTI DEVI		LOCAL BODY	

COLOR INDEX	
PLOT BOUNDARY	Black
ABUTTING ROAD	Green
PROPOSED CONSTRUCTION	Red
COMMON PLOT	Yellow
ROAD WIDENING AREA	Blue
EXISTING (To be retained)	Light Blue
EXISTING (To be demolished)	Orange

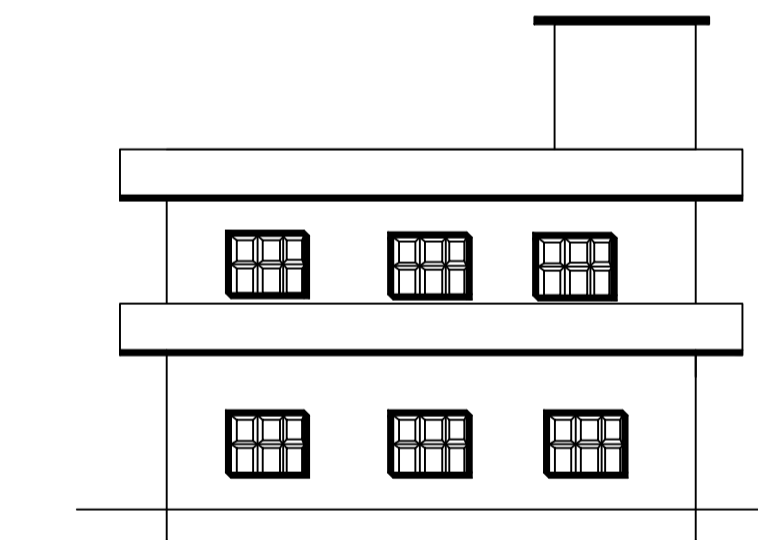

Building :A (BUILDING)

Floor Name	Total Built Up Area (Sq.mt.)	Deductions (Area in Sq.mt.)	Proposed FAR Area (Sq.mt.)	Add Area In FAR (Sq.mt.)	Total FAR Area (Sq.mt.)	Total Consumed Additional FAR Area (Sq.mt.)	Trmt (No.)
Ground Floor	127.58	119.81	0.00	7.77	7.77	7.77	00
First Floor	127.59	0.00	127.59	0.00	127.59	127.59	01
Terrace Floor	0.00	0.00	0.00	0.00	0.00	0.00	00
Total :	255.17	119.81	127.59	7.77	135.36	135.36	01

SCHEDULE OF DOOR:


BUILDING NAME	NAME	LENGTH	HEIGHT	NOS
A (BUILDING)	d1	0.75	2.10	05
A (BUILDING)	d	0.90	2.10	06

SCHEDULE OF WINDOW/VENTILATION:

BUILDING NAME	NAME	LENGTH	HEIGHT	NOS
A (BUILDING)	v	0.90	0.60	02
A (BUILDING)	w	1.50	1.20	12

UnitBUA Table for Building :A (BUILDING)

FLOOR	Name	UnitBUA Type	UnitBUA Area	Carpet Area	No. of Rooms	No. of Tenement
FIRST FLOOR PLAN	SPLIT flat a	FLAT	119.28	119.04	12	1
Total:			119.28	119.04	12	1

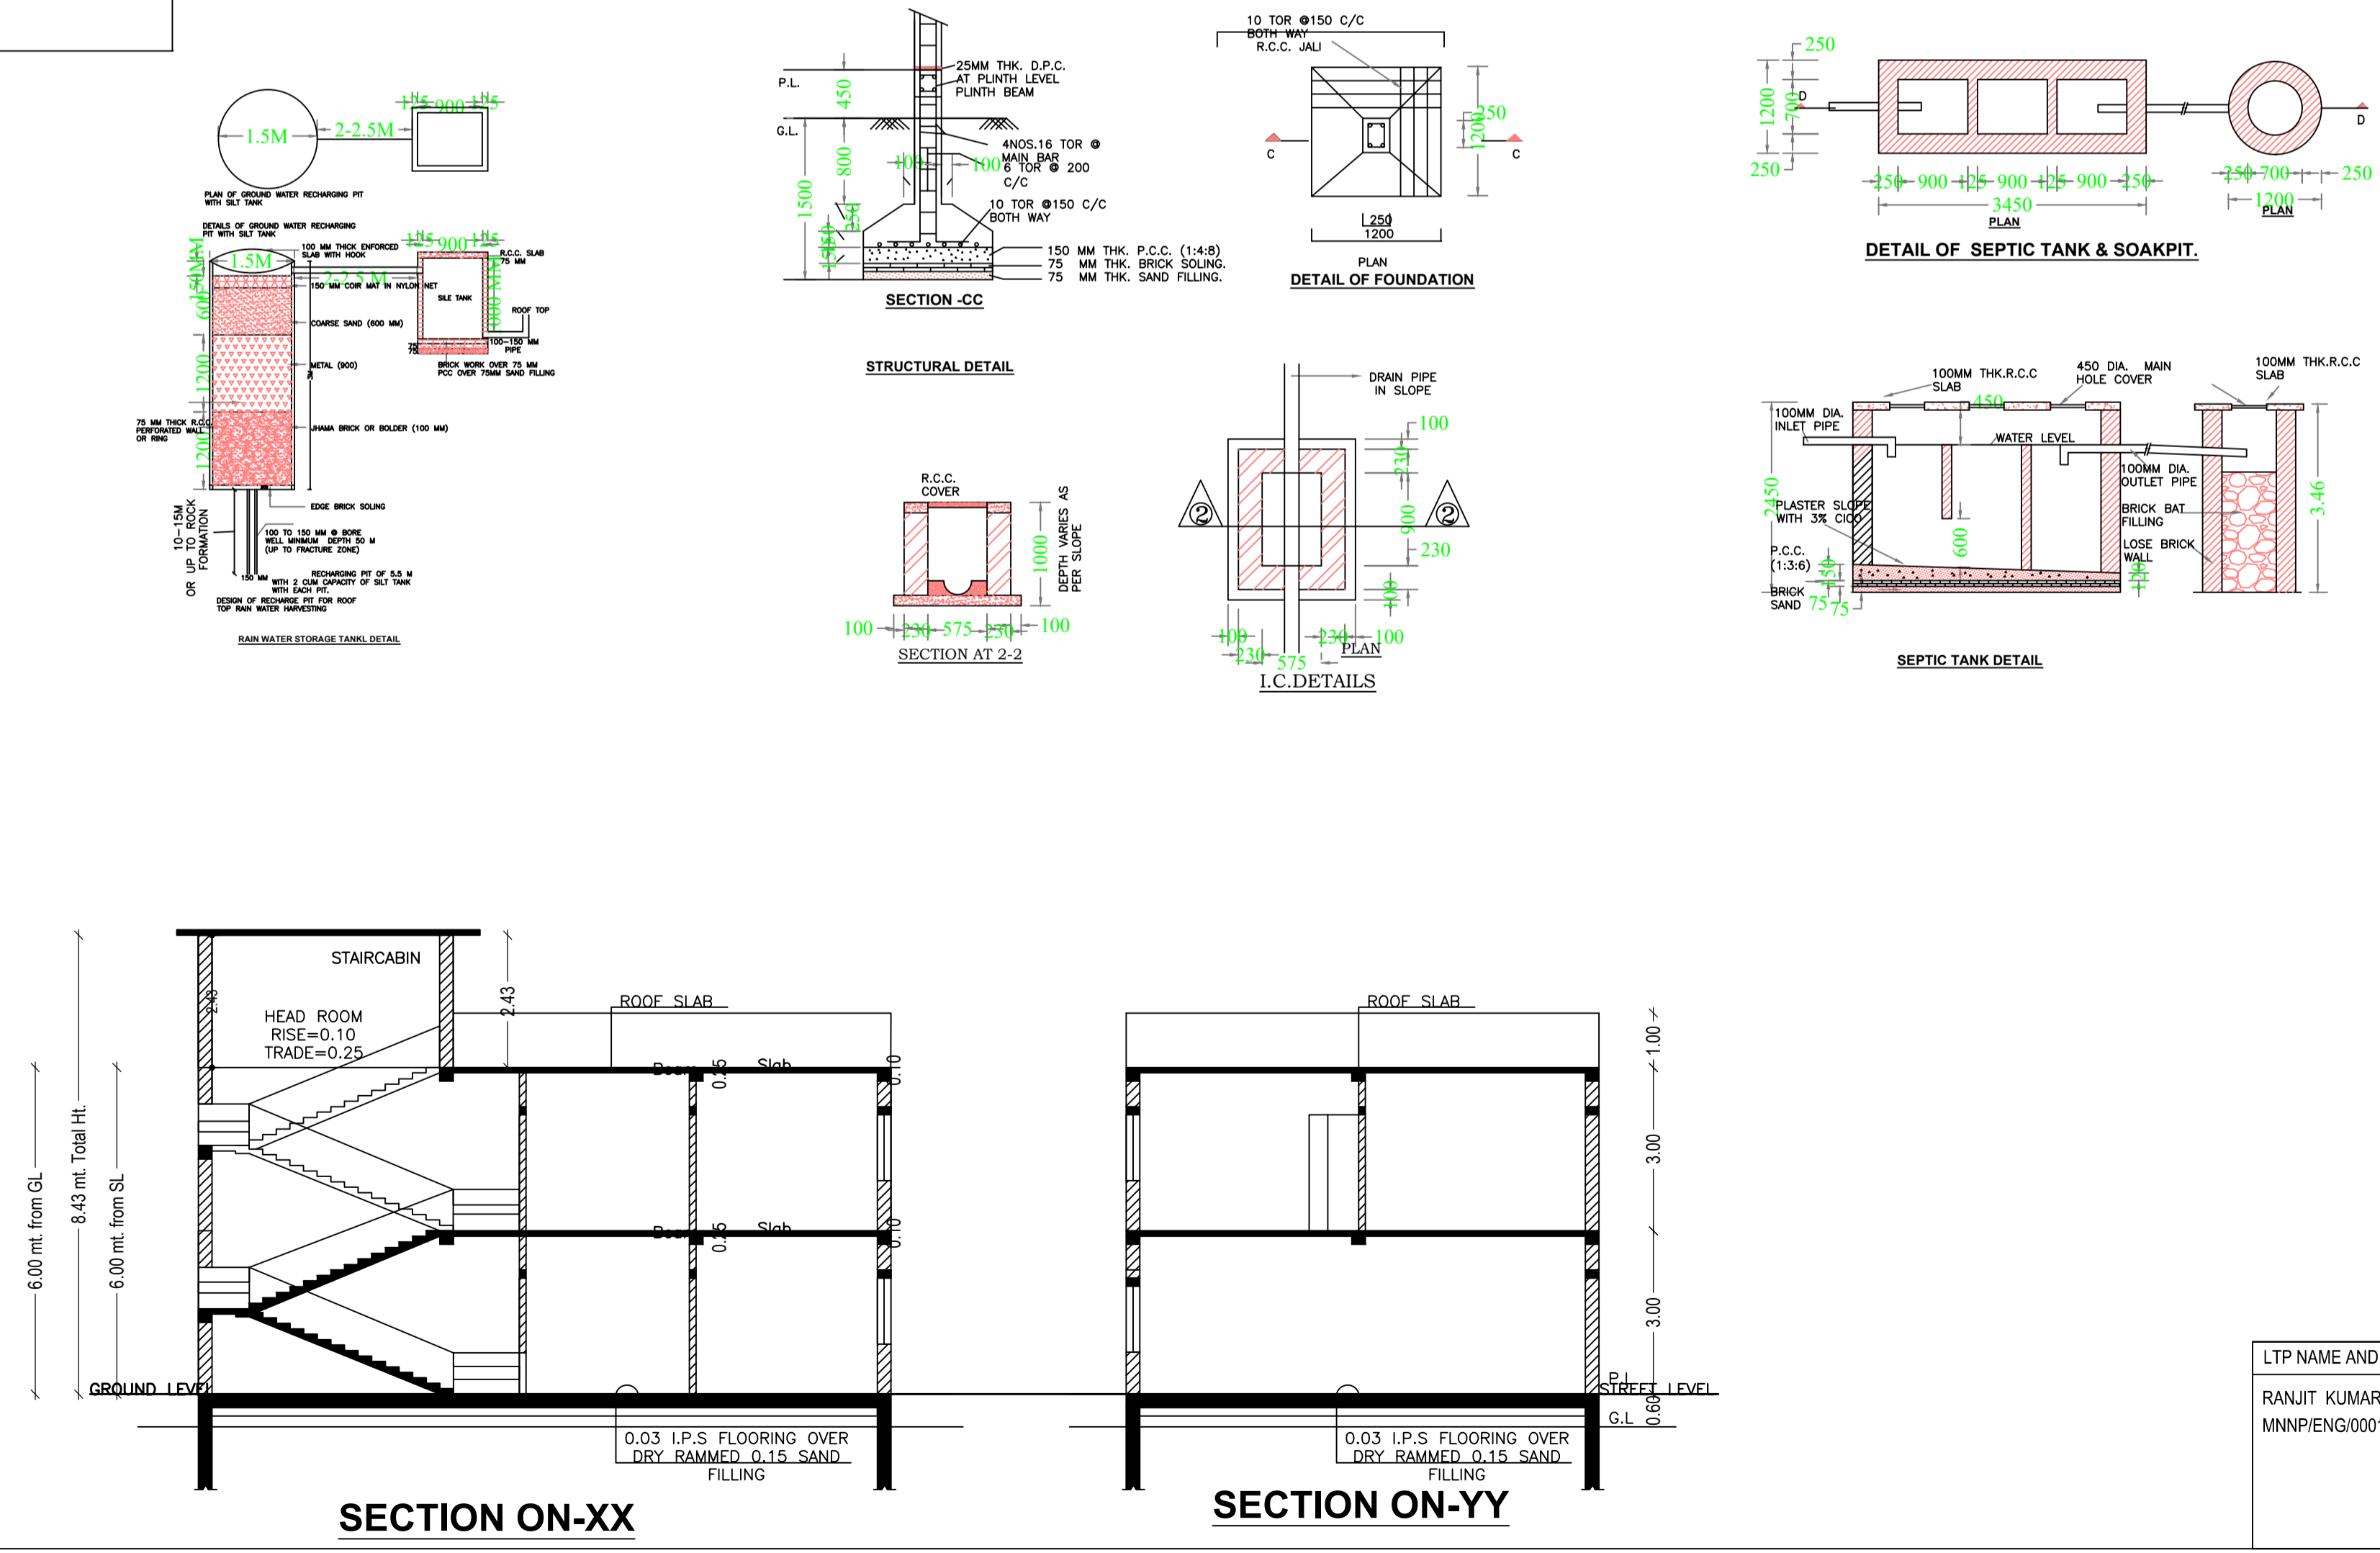

Buildingwise Floor FAR Details

Floor Name	Building Name A (BUILDING)		Total	
	Proposed Built Up Area (Sq.mt.)	Proposed FAR Area (Sq.mt.)	Total Proposed Built Up Area (Sq.mt.)	Total FAR Area (Sq.mt.)
Ground Floor	127.58	7.77	127.58	7.77
First Floor	127.59	127.59	127.59	127.59
Terrace Floor	0.00	0.00	0.00	0.00
Total:	255.17	135.36	255.17	135.36

Building USE/SUBUSE Details

Building Name	Building Use	Building SubUse	Building Structure
A (BUILDING)	Residential	Bungalow/ Dwelling / Non Apartment	Non-Highrise

FAR & Tenement Details (Table 4c-1)

Building	No. of Same Bldg	Total Built Up Area (Sq.mt.)	Deductions (Area in Sq.mt.)	Proposed FAR Area (Sq.mt.)	Add Area In FAR (Sq.mt.)	Total FAR Area (Sq.mt.)	Total Consumed Additional FAR Area (Sq.mt.)	Trmt (No.)
A (BUILDING)	1	255.17	119.81	127.59	7.77	135.36	135.36	01
Grand Total:	1	255.17	119.81	127.59	7.77	135.36	135.36	01

LTP NAME AND SIGNATURE	STRUCTURAL ENG'S NAME AND SIGNATURE	BUILDER NAME AND SIGNATURE	DIGITAL SIGNATURE
RANJIT KUMAR MNNP/ENG/0001/2016			