



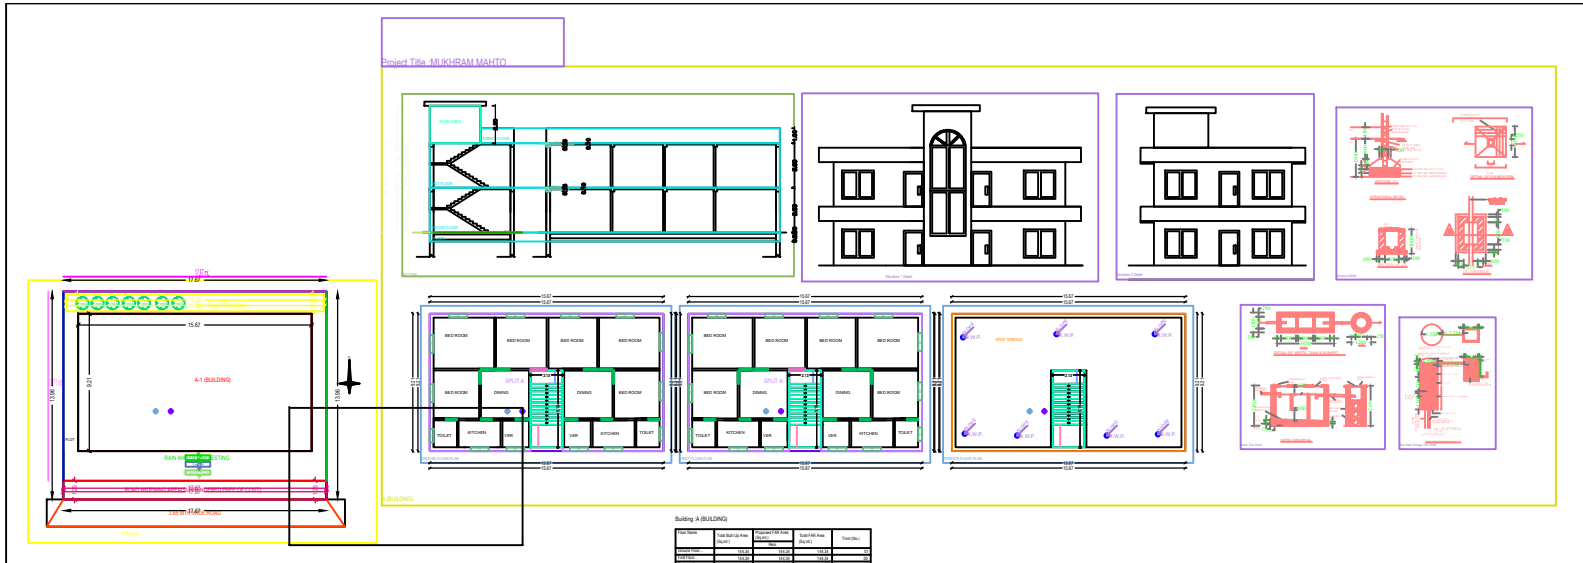

Building A (BULDING)














