


Project Title -REKHA AGRAWAL

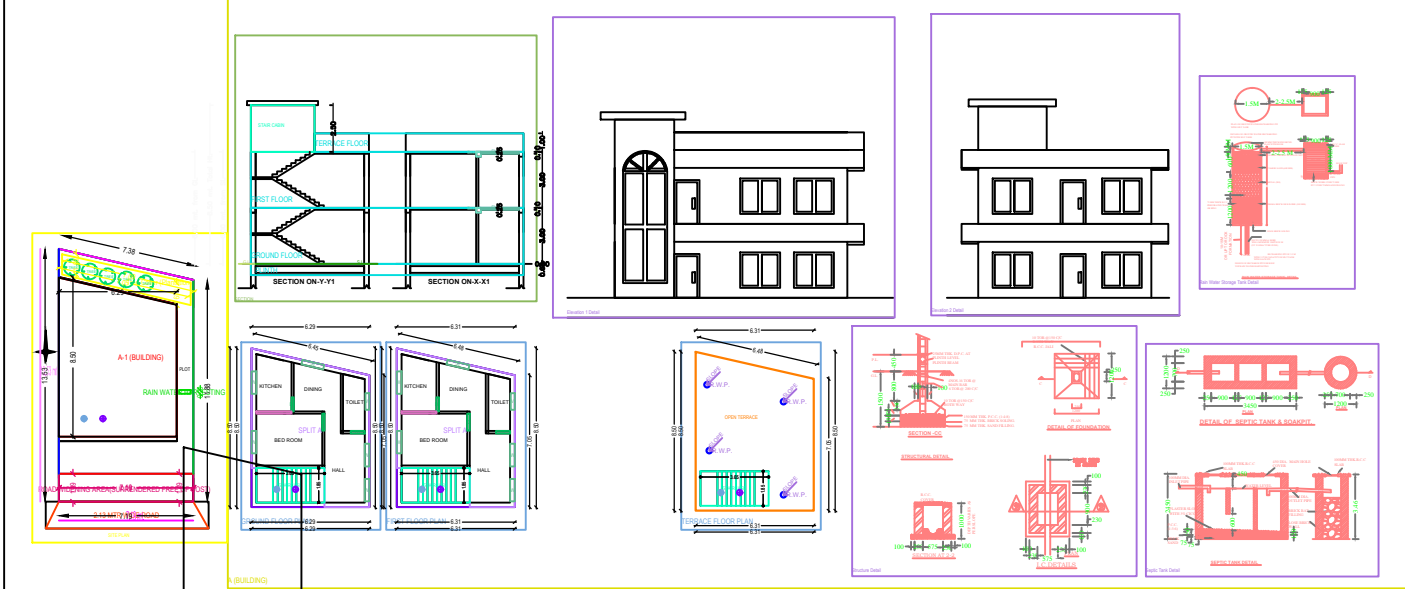

Building A (BUILDING)

Floor Name	Room Built Up Area (Sq.M)	Proposed FAR Area (Sq.M)	Total FAR Area (Sq.M)	Floor (No.)
Ground Floor	48.00	48.00	48.00	01
First Floor	48.00	48.00	96.00	02
Roof	0.00	0.00	0.00	03
Total	96.00	96.00	96.00	01





Unit/BUA Table for Building A (BUILDING)

FLOOR	Name	UBUA Type	UBUA Area	Cost Area	No. of Rooms	No. of Transoms
GROUND FLOOR/1st	SPLIT A	RA1	48.00	48.00	1	1
ROOF			0.00	0.00	0	0


COLOR INDEX

PROPOSED WORK (COVERAGE AREA)	EXISTING (To be retained)	EXISTING (To be demolished)
PROPOSED WORK (COVERAGE AREA)	EXISTING (To be retained)	EXISTING (To be demolished)

Color Index

Color	Description
Green	PROPOSED WORK (COVERAGE AREA)
Yellow	EXISTING (To be retained)
Red	EXISTING (To be demolished)

FAI & Tenement Details (Table 40-1)

Building	No. of Storey	Total Built Up Area (Sq.M)	Proposed FAR Area (Sq.M)	Total FAR Area (Sq.M)	Floor (No.)
BUILDING	1	96.00	96.00	96.00	01
ROOF	1	0.00	0.00	0.00	01