


PLAN OF COLUMN FOUNDATION

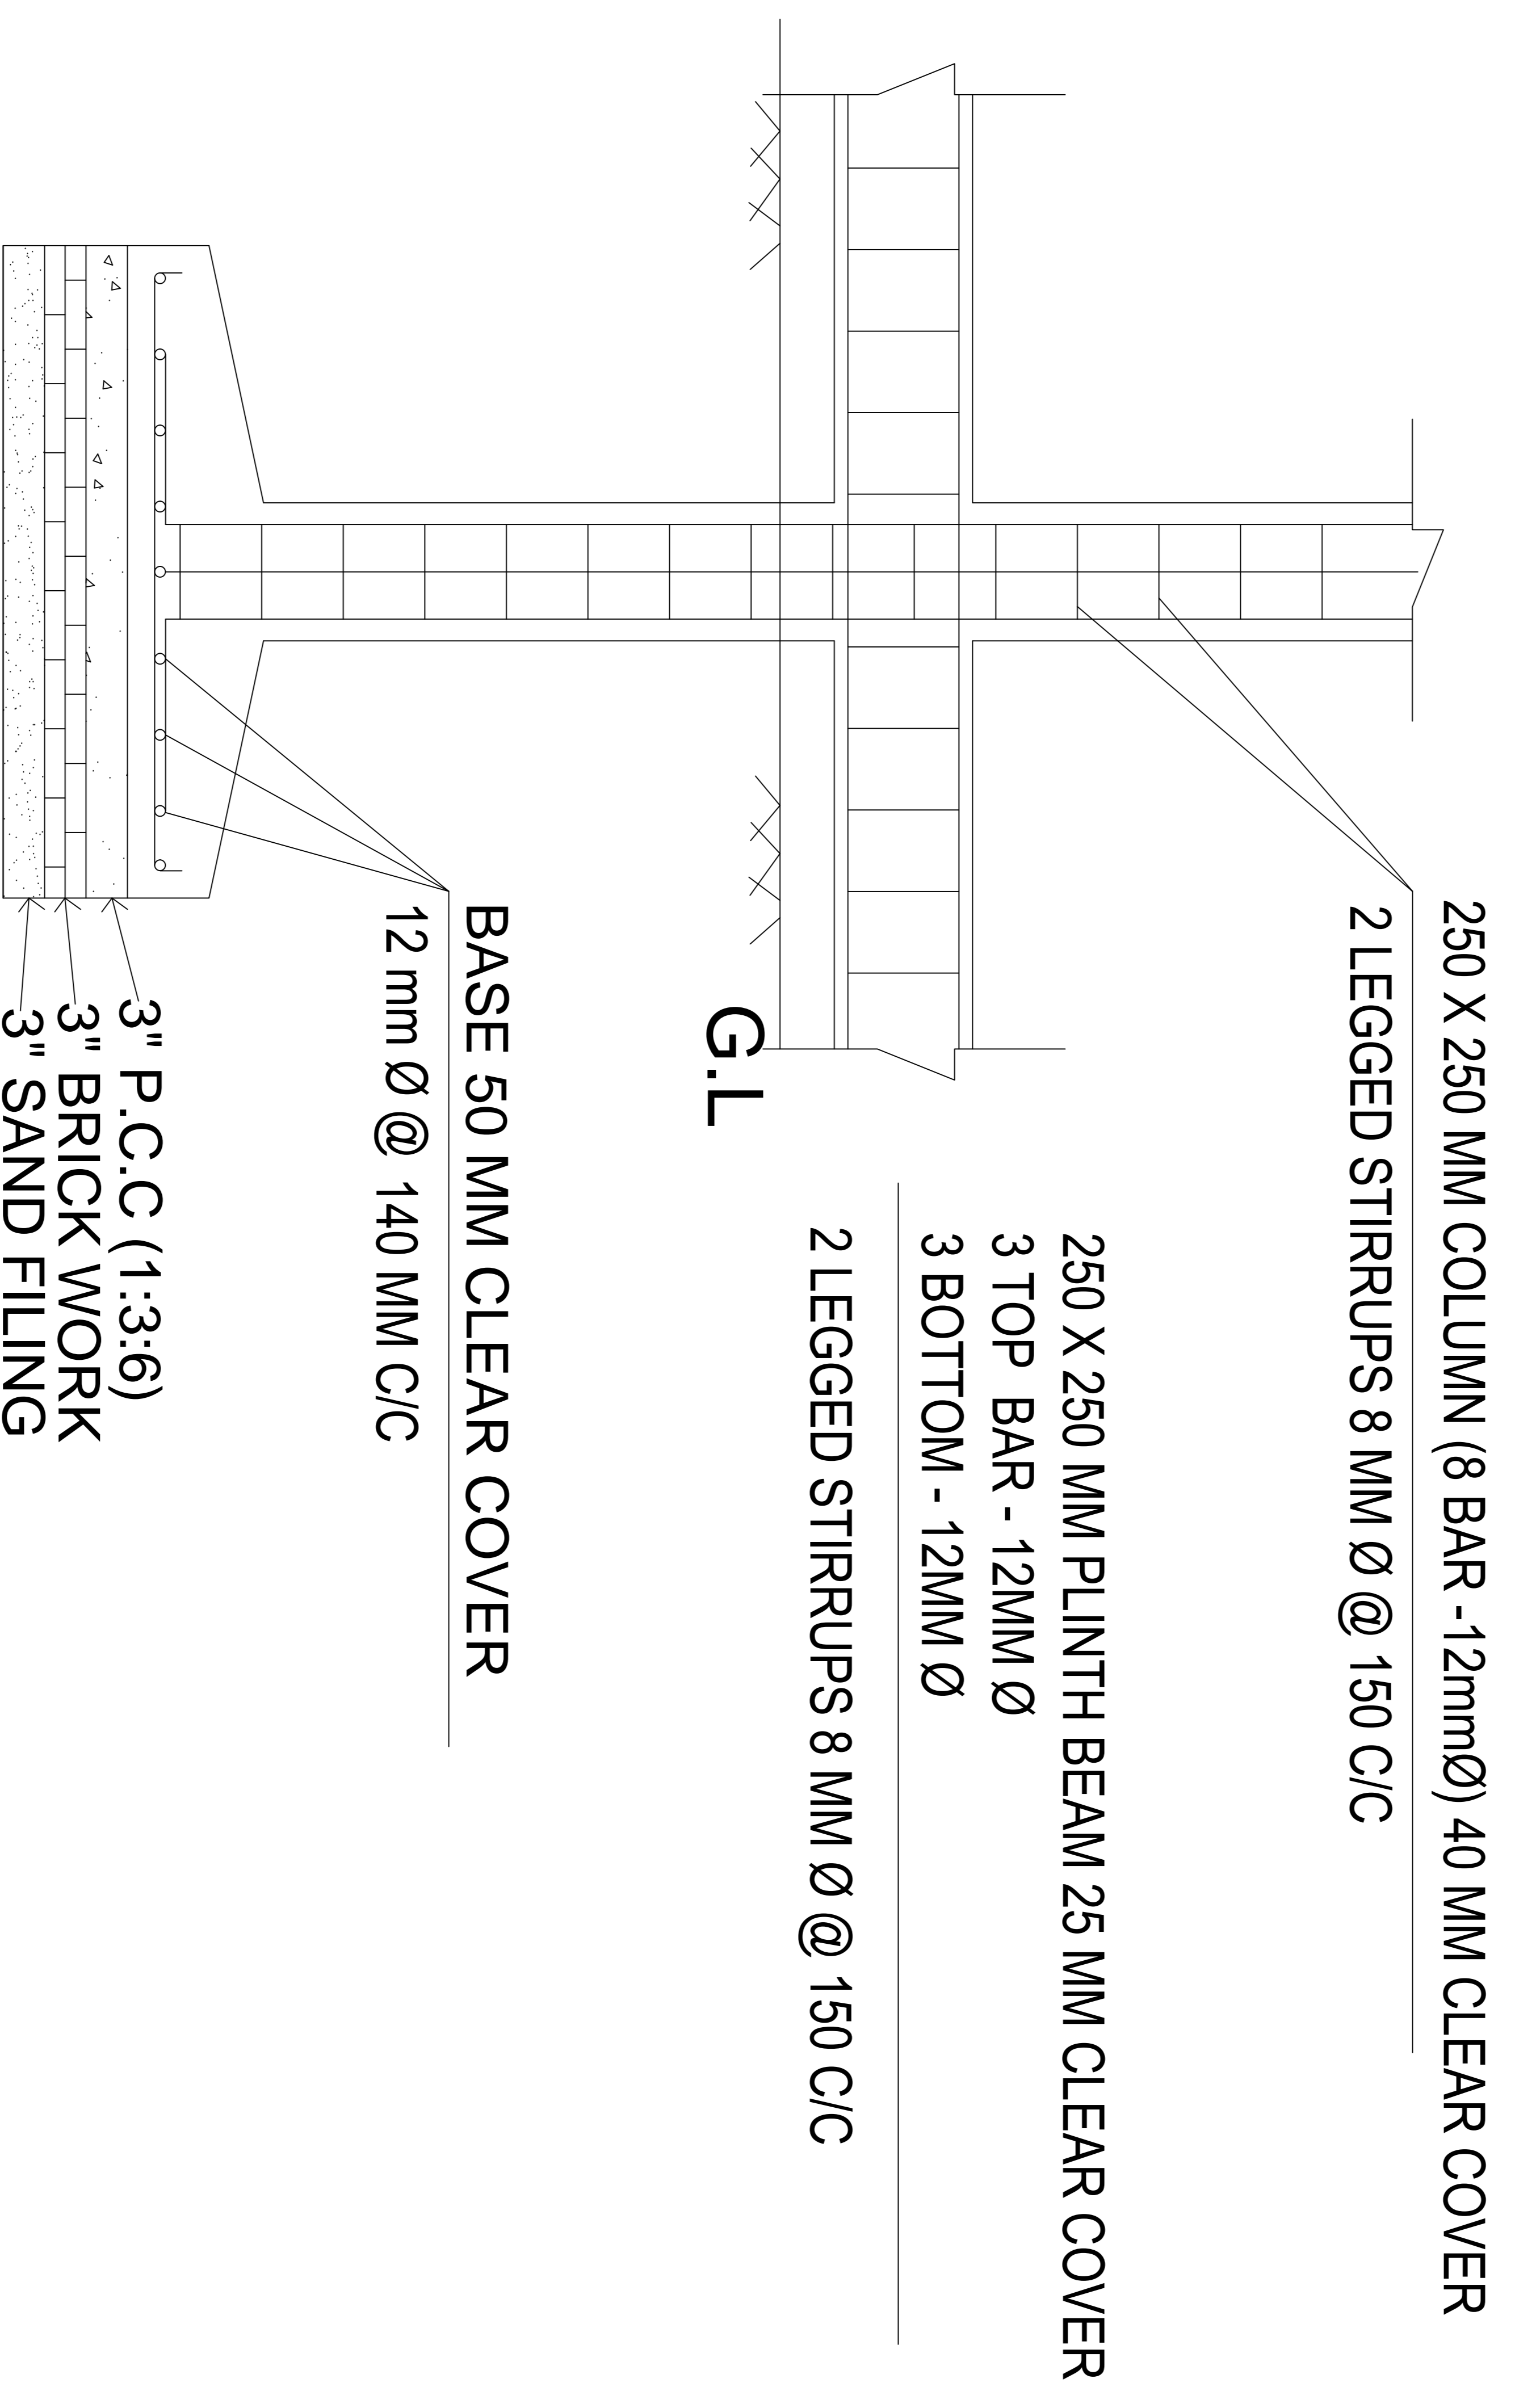

SECTION AT C-C'

# STRUCTURE DETAILS

SCALE 1:100