
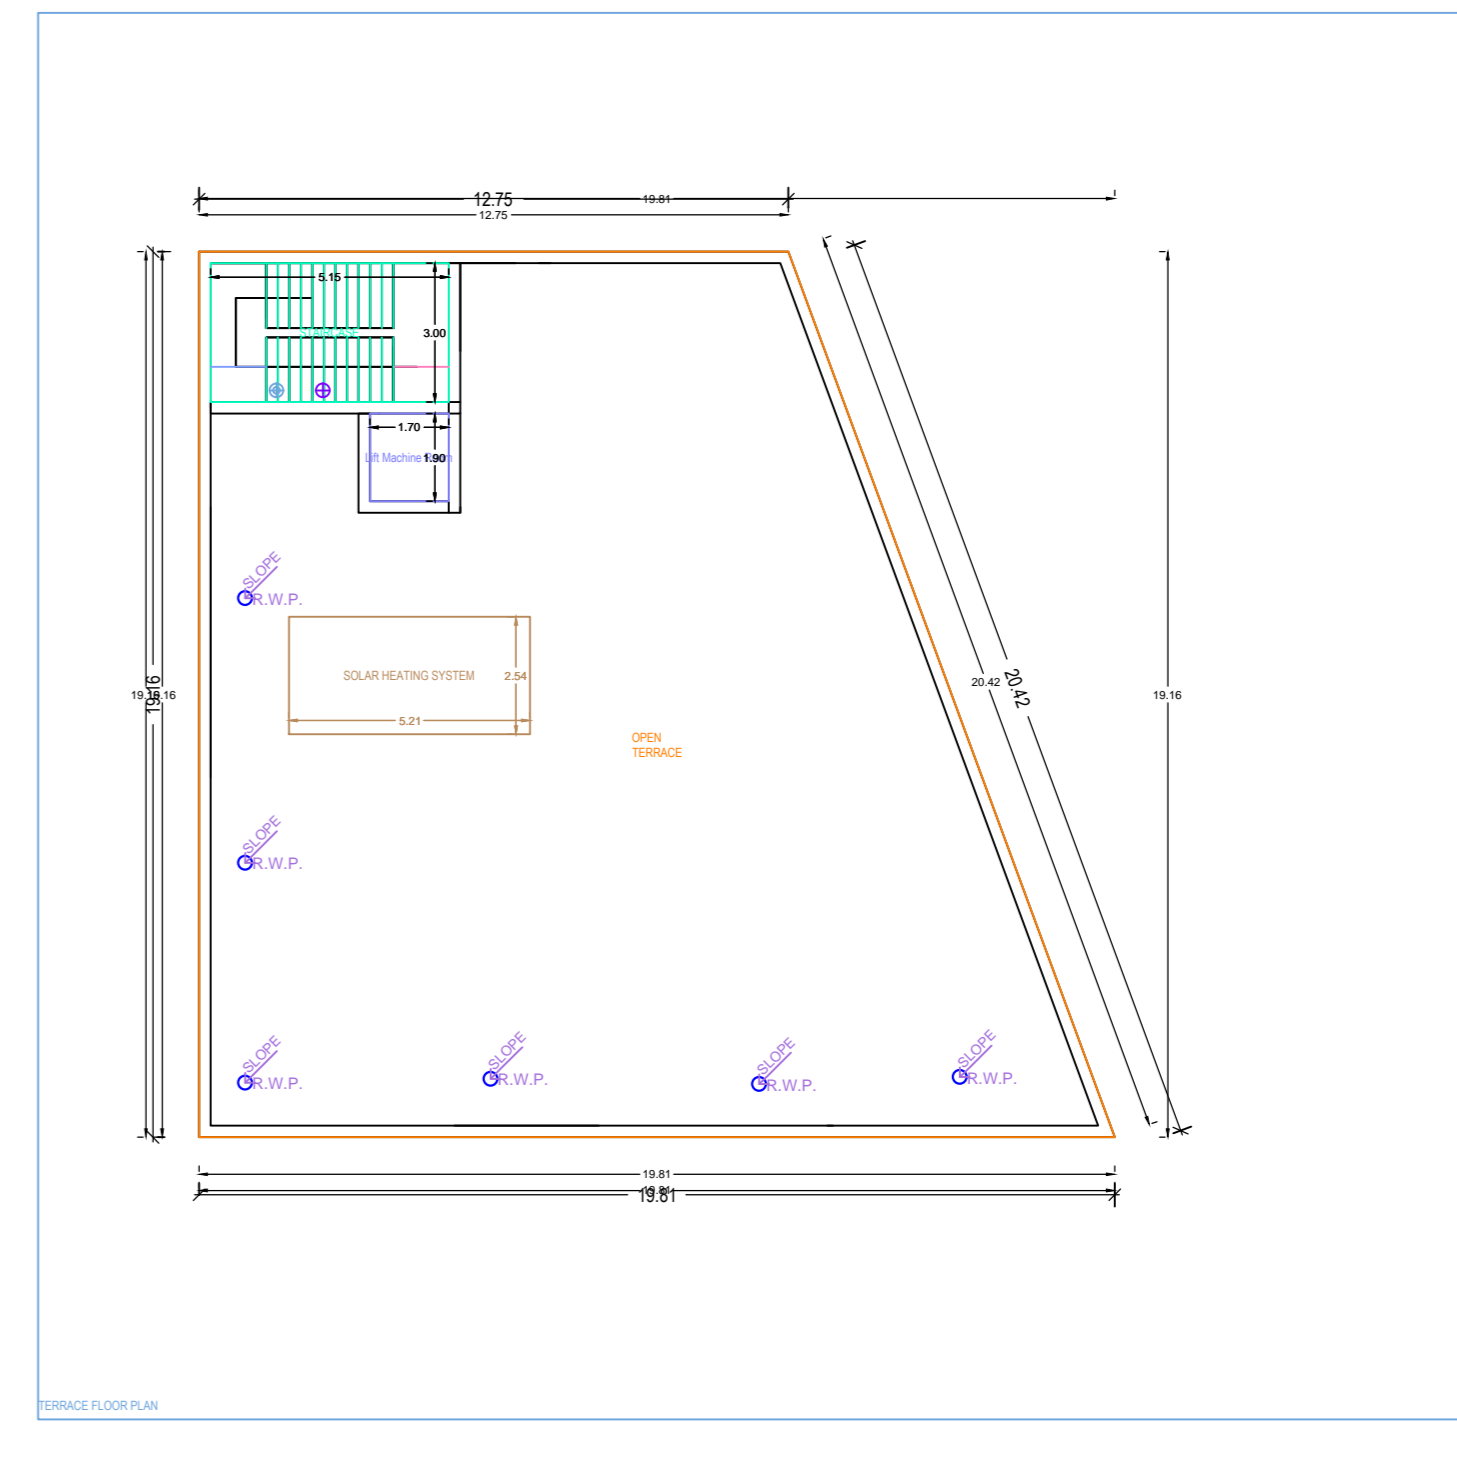
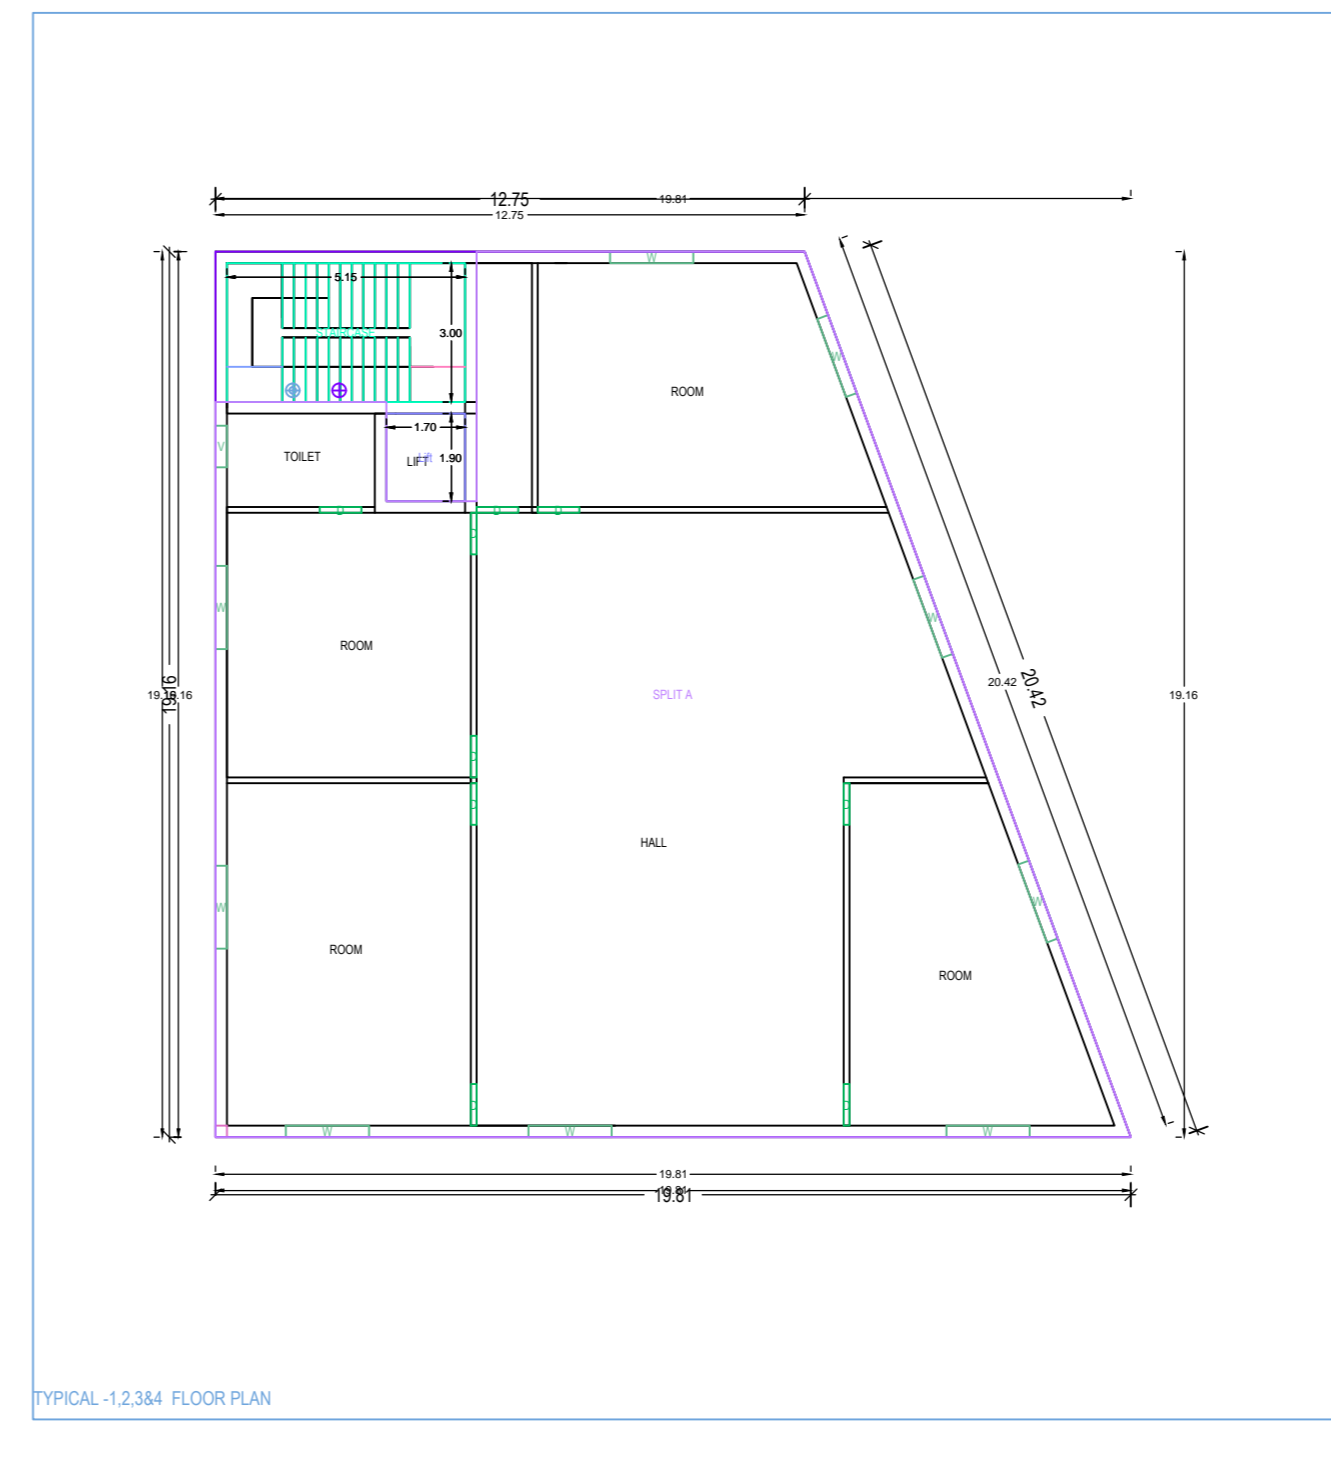
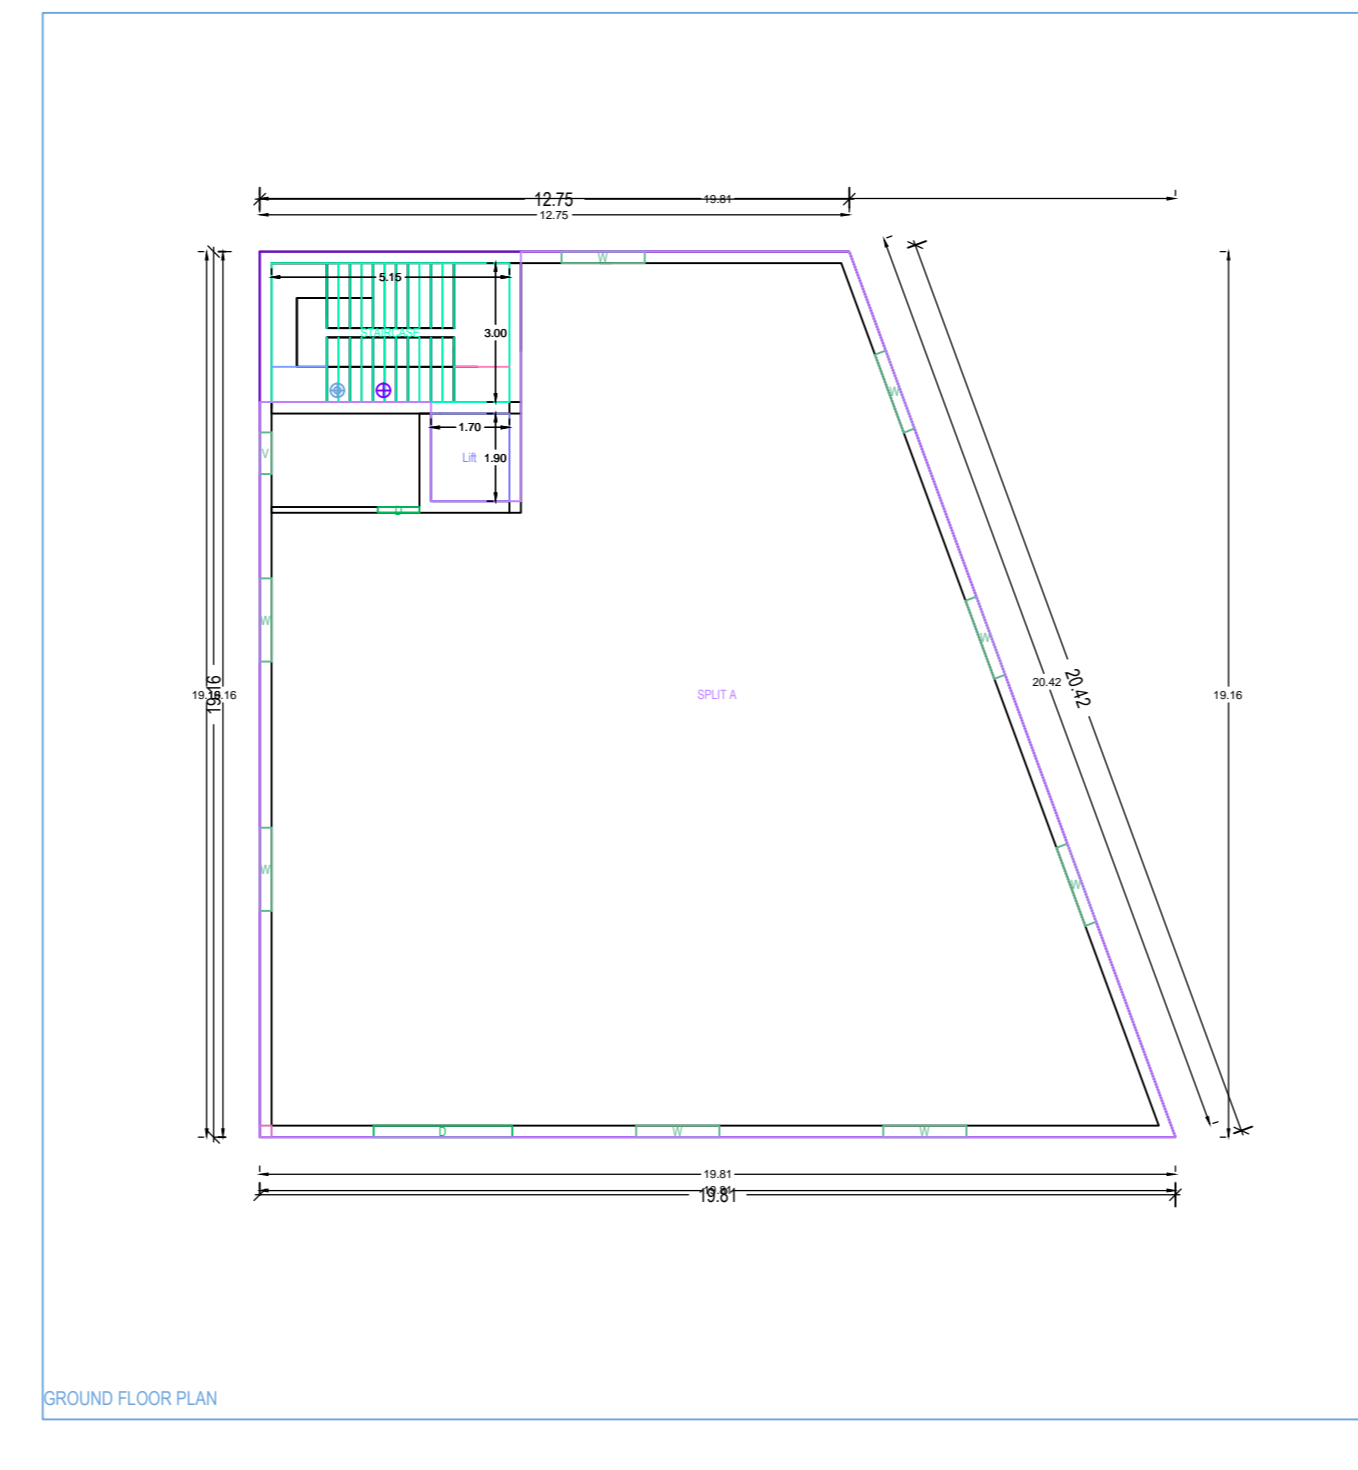
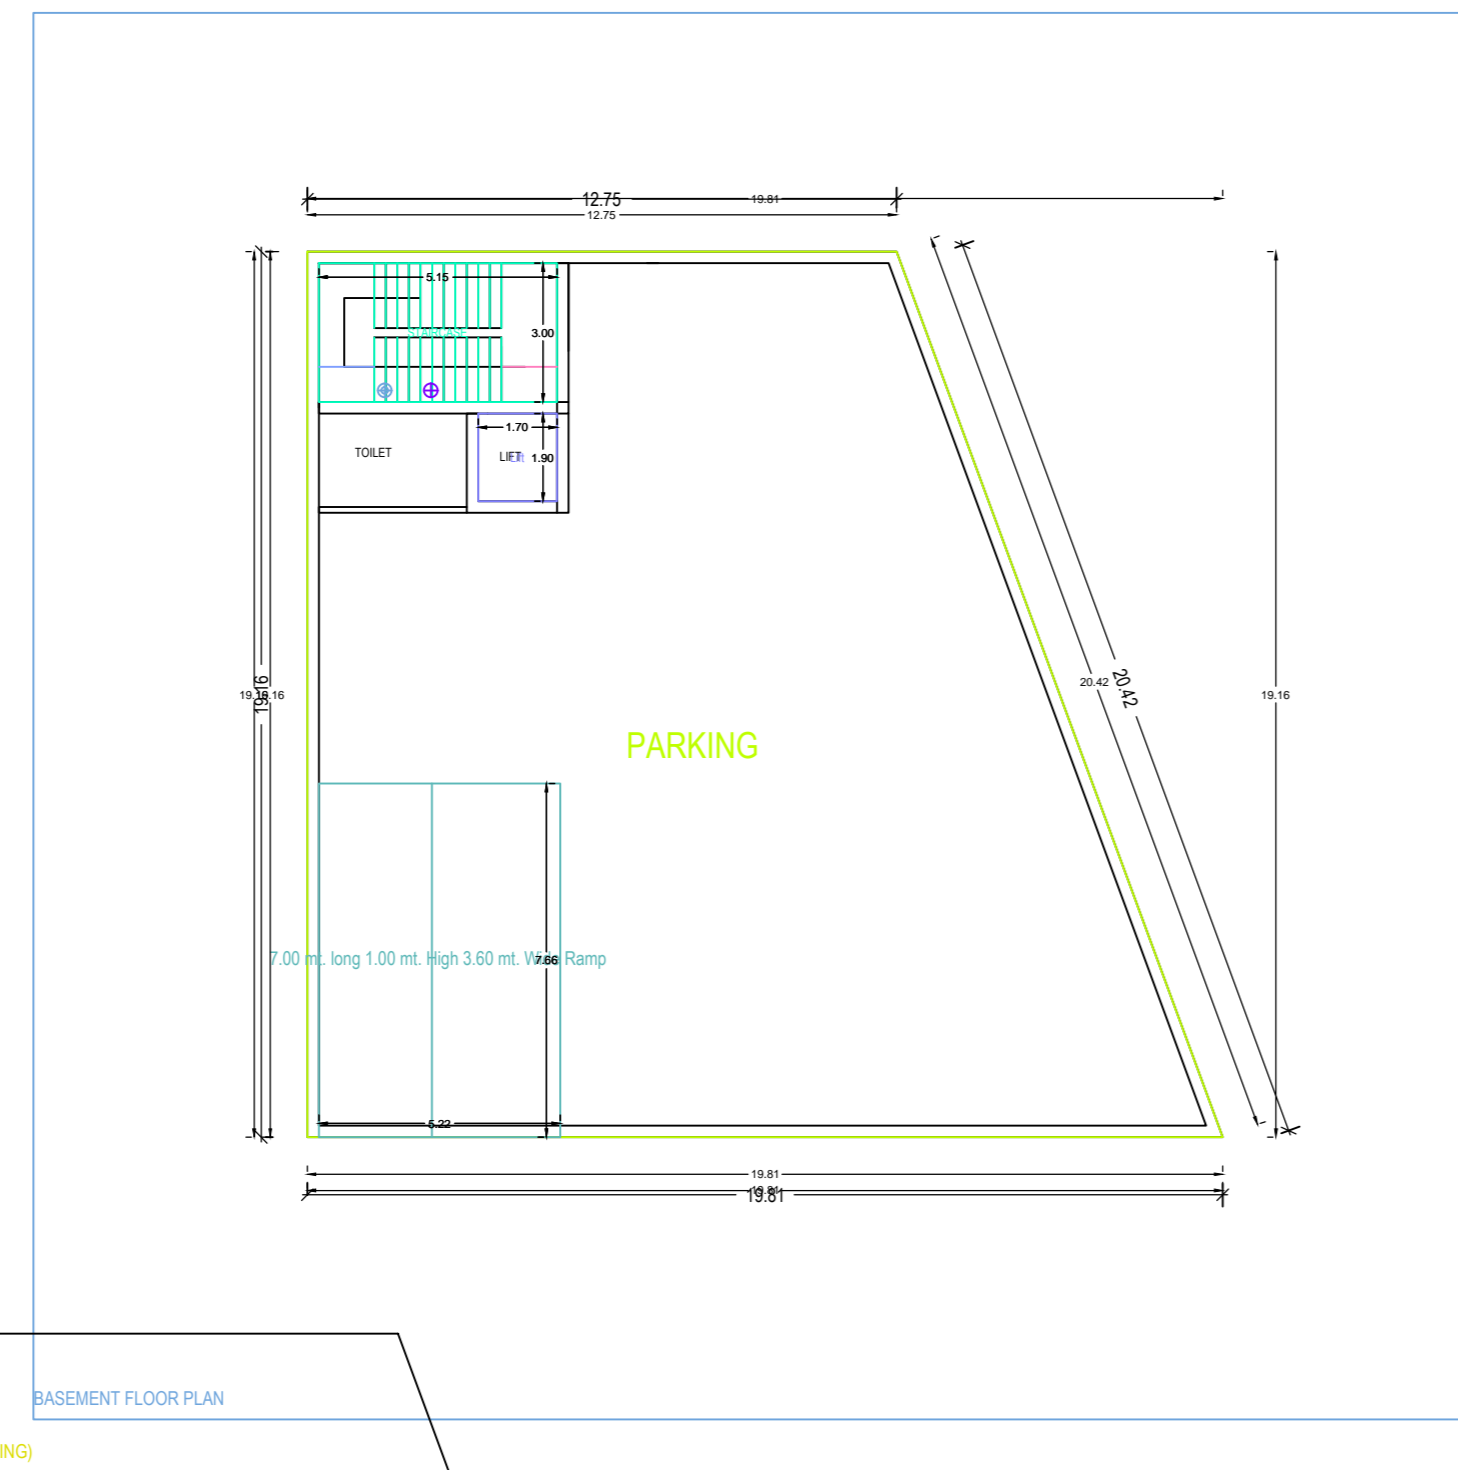
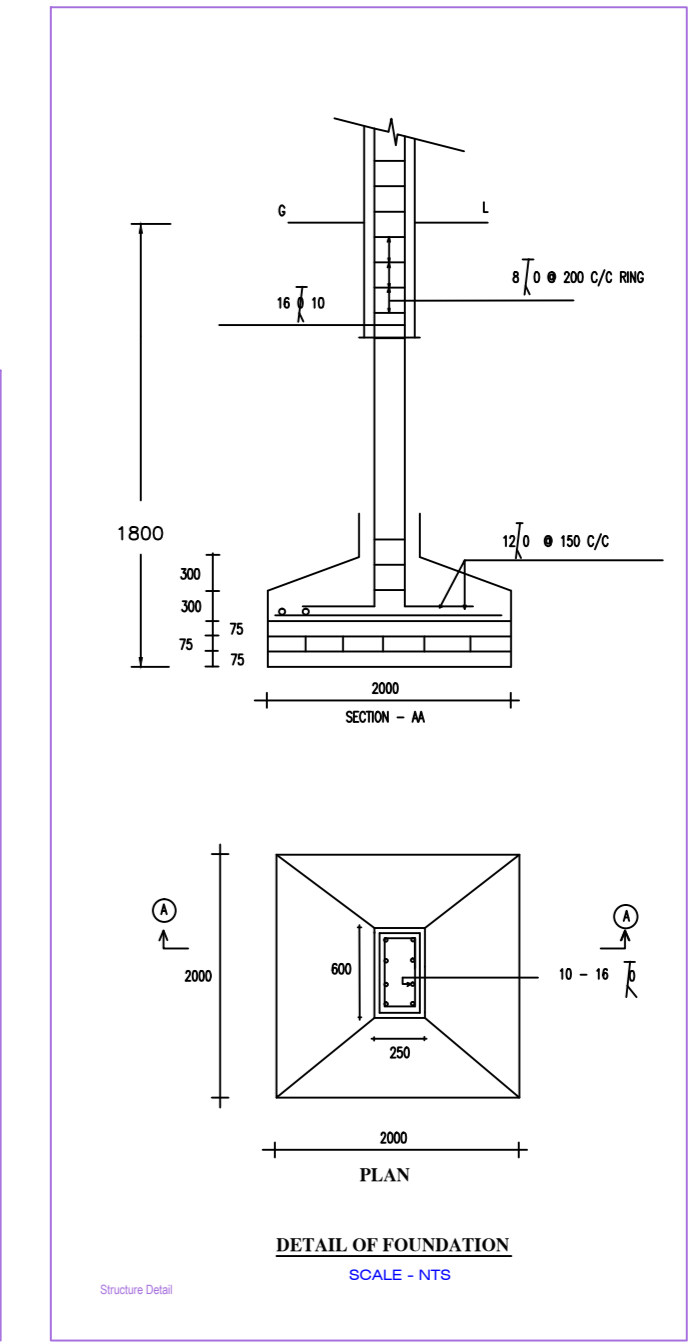
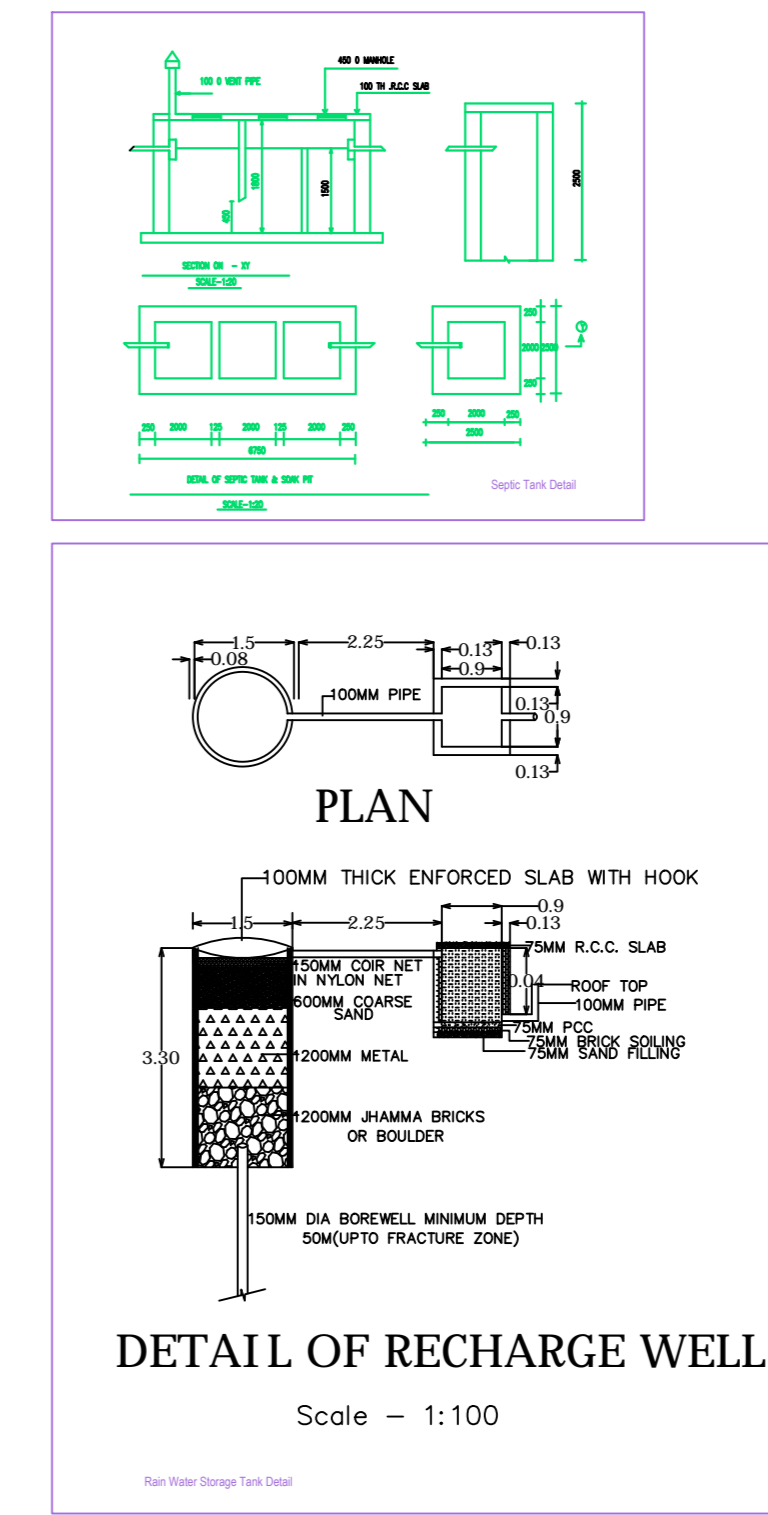
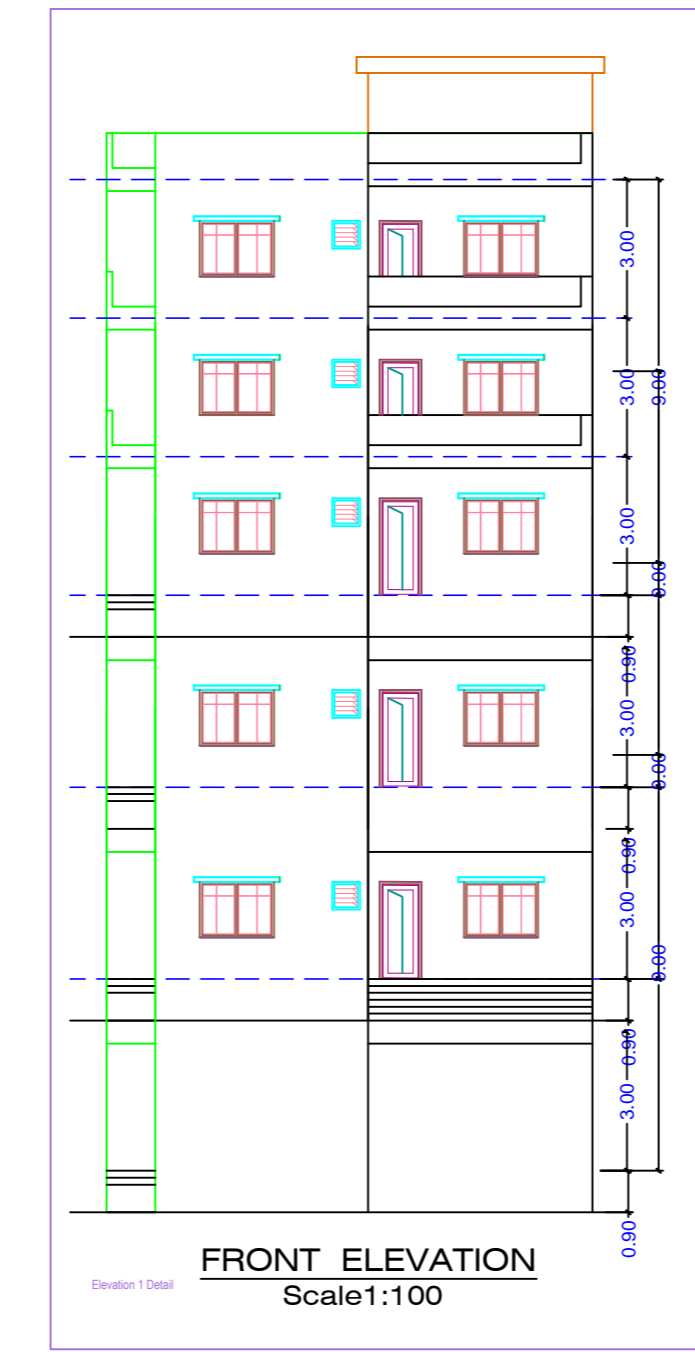
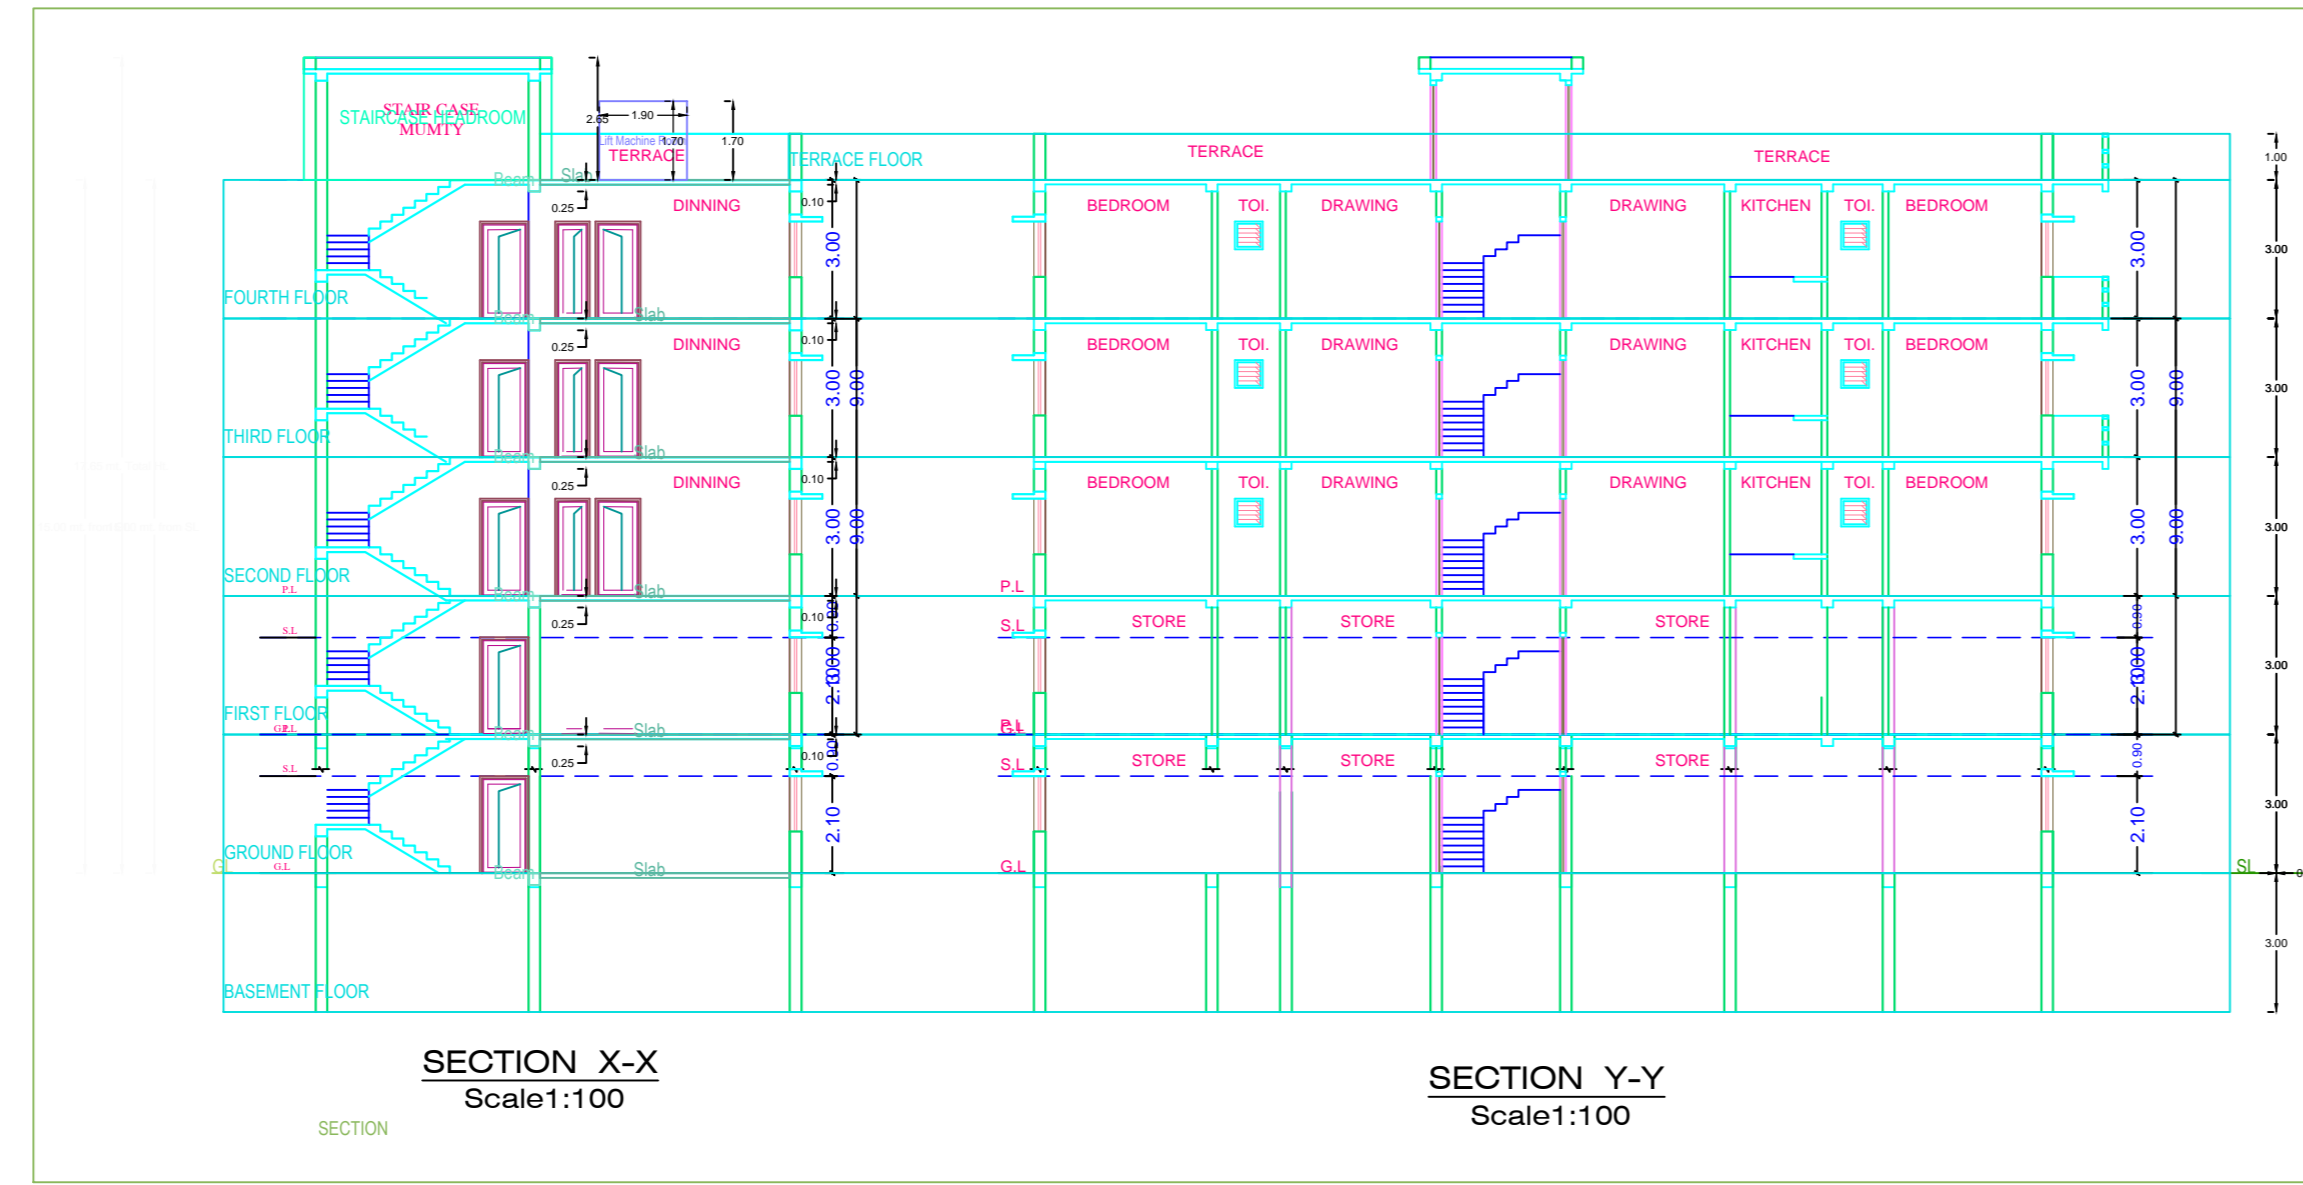


Project Title :NIRMALA DEVI

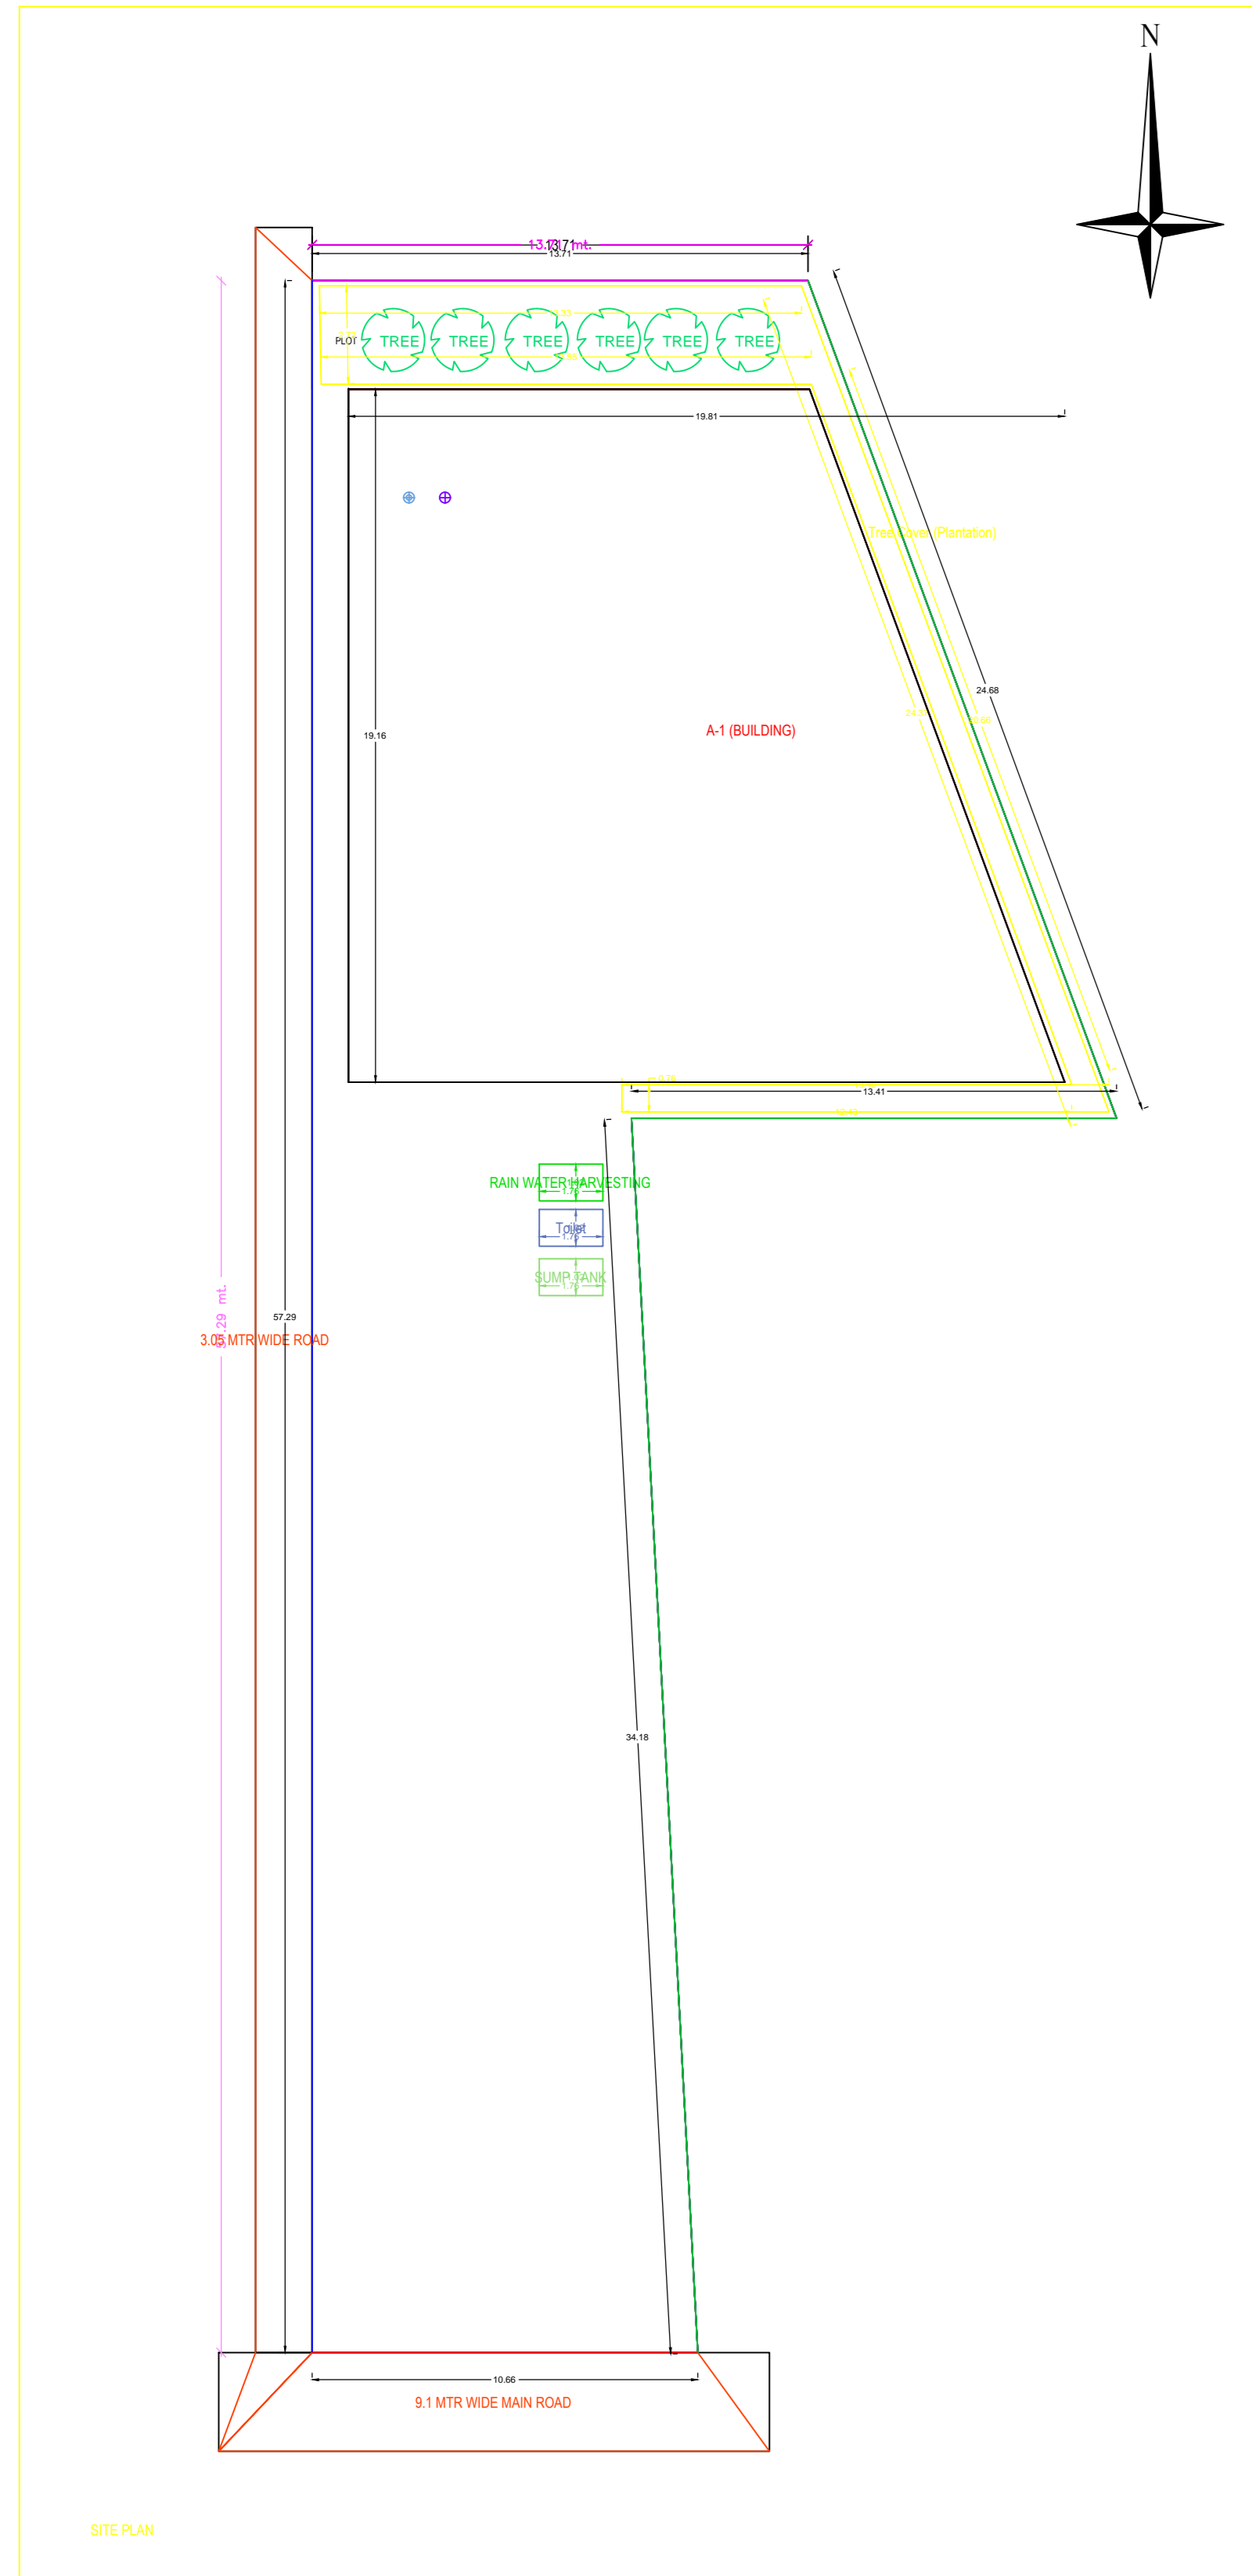



















