


PLAN

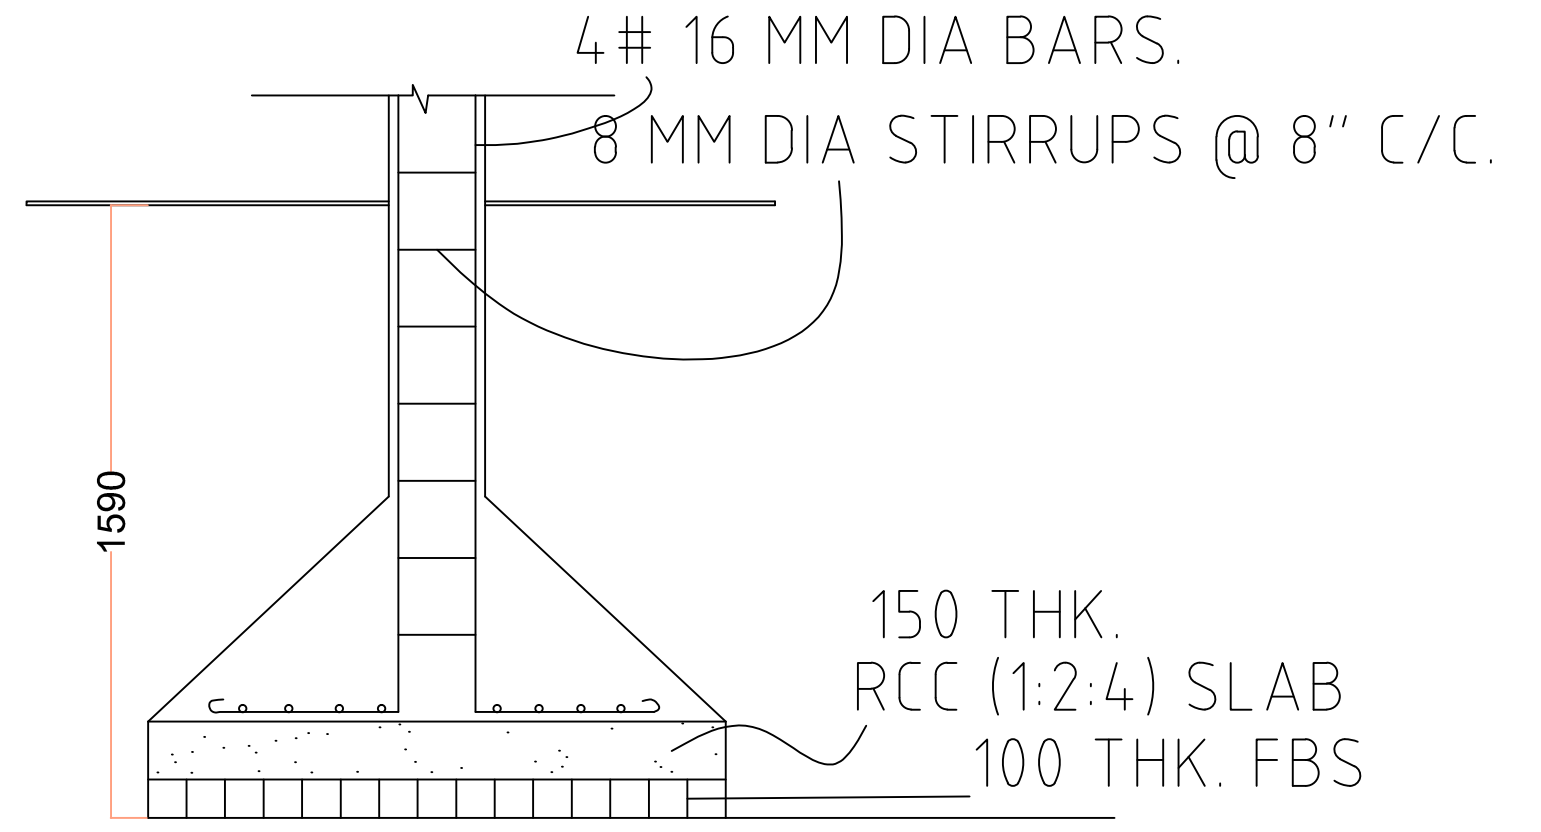

SECTION