

MOUZA-HARLATAND NO-264, P.S.-MADHUPUR DIST.-DEOGHAR ST.-JHARKHAND  
 BASAURI LAND & HOUSE UNDER THDKANO. 19/7, 73/A & 74 PART OF PLOT NO.  $\frac{152}{319}$  &  $\frac{152}{320}$   
 AREA MORE OR LESS IS KATTHAS BELONG'S TO MD. ASGAR ALI S/O LATE ROSE MOHAMMAD  
 P/O. HARLATAND, P.O. P.S. MADHUPUR DIST.-DEOGHAR ST.-JHARKHAND 815353. IT IS  
 DEVIDED AMONG HIS FOUR DAUGHTER'S AS SHOWN BELOW IN THE MAP & DETAIL'S ARE


GIVEN IN THE CHART NAMEWISE DEFFERENT COLOUR.

| S. NO. | NAME OF SHARER  | THAKO NO. | PLOT NO. | AREA SFT. | COLOUR | MARKA  | SIGNATURE OF SHARER |
|--------|-----------------|-----------|----------|-----------|--------|--------|---------------------|
| 1.     | ISHRAT JAHAN    | 19/7      | 73/A     | 2862      | RED    | A, A/1 | इशरत जहाँ           |
| 2.     | NUSRAT JAHAN    | 19/7      | 73/A     | 3362      | GREEN  | B, B/1 | Nusrat Jahan        |
| 3.     | MUSHARRAT JAHAN | 19/7      | 74       | 2870      | BLUE   | C, C/1 | मुशर्रत जहाँ        |
| 4.     | TABASSUM JAHAN  | 19/7      | 74       | 3442      | PINK   | D, D/1 | Tabassum Jahan      |

LAND OF SAMAN MIAN & KARIM BUX MIAN

SCALE 1" = 40'

Md. Asgar ali

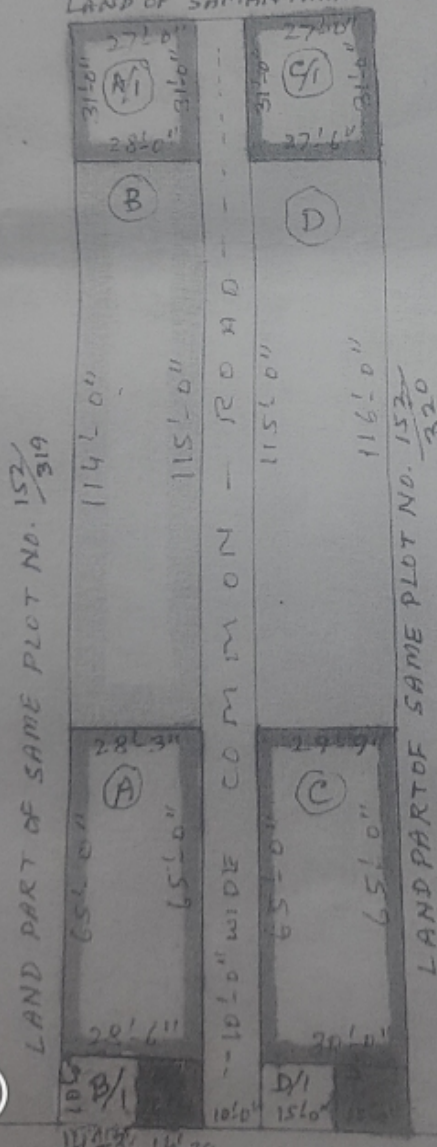

19.03.21  
 R.B. KUMAR  
 NOTARY PUBLIC  
 MADHUPUR, DEOGHAR

DRAWN BY  
 Idris Mian  
 16/03/21  
 IDRIS MIAN (AMIN)  
 SETI VILLA CHAPAHA  
 P.O. MADHUPUR (DEOGHAR)  
 Regd. No. 781



Samsung Quad Camera  
 Shot with my Galaxy M31 64 MP