



PLAN OF LAND UNDER MOUZA - LAKHNA NO. 267 MUNICIPAL
WARD NO. 01 PLOT NO. 144 HOLDING NO. 100 THOKA NO. 1011
ANSH AREA - 02 KATHA 10 DHUR MORE OR LESS SHOWN IN RED
COLOUR ANCHAL - MADHUR SUB - MADHUPUR DIST - DEOGHAR
BELONG TO:- SHAHELA SARFARAZ W/O SARFARAZ AHMED
R/O KHALASI MUHALA MADHUPUR ANCHAL - MADHUPUR SUB -
MADHUPUR DIST - DEOGHAR
SOLD TO:- SHAYESTA NIGAR W/O MD. KHURSHID AKHATAR
R/O 226 SHABNAM VILLA KELA BAGAN MADHUPUR DIST - DEOGHAR

SCALE - 01" = 50'

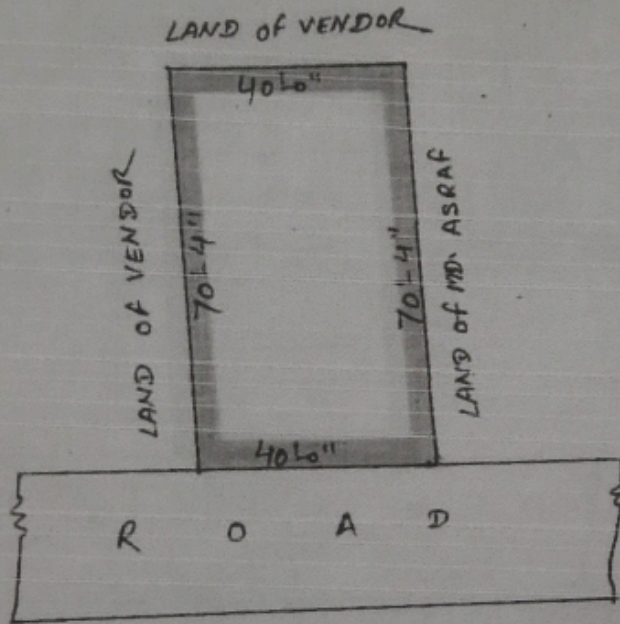

Shahela Sarfaraz
20/5/17

Drawn By
B.K. Yadav
Amin

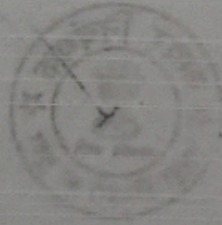

20/5/17



Samsung 64 MP Camera
Shot with my Galaxy M31 64 MP