


Project Title :PROPOSED G+2 STORIED R.C.C. RESIDENTIAL BUILDING FOR SURENDRA KUMAR GUTGUTIA, SHUBHOM GUTGUTIA AND SANCHET GUTGUTIA

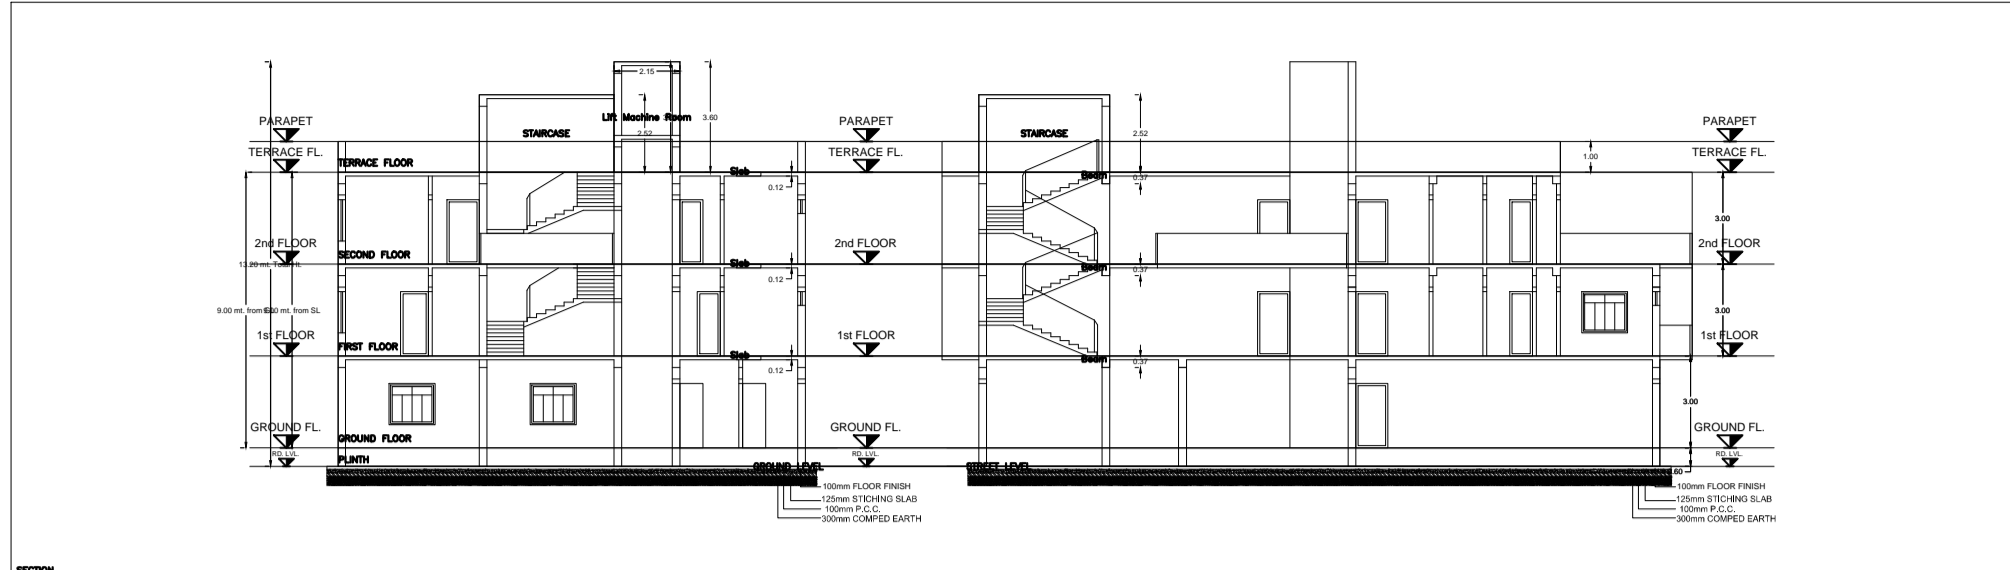

This is certify that the structure design is in accordance with the latest I-S code(I-S 8751-5456-2002, I-S 1893-2000) for design & loading conditions (Seismic/Wind/Load/Live) and other all parameters are taken in account for safety of the structure.

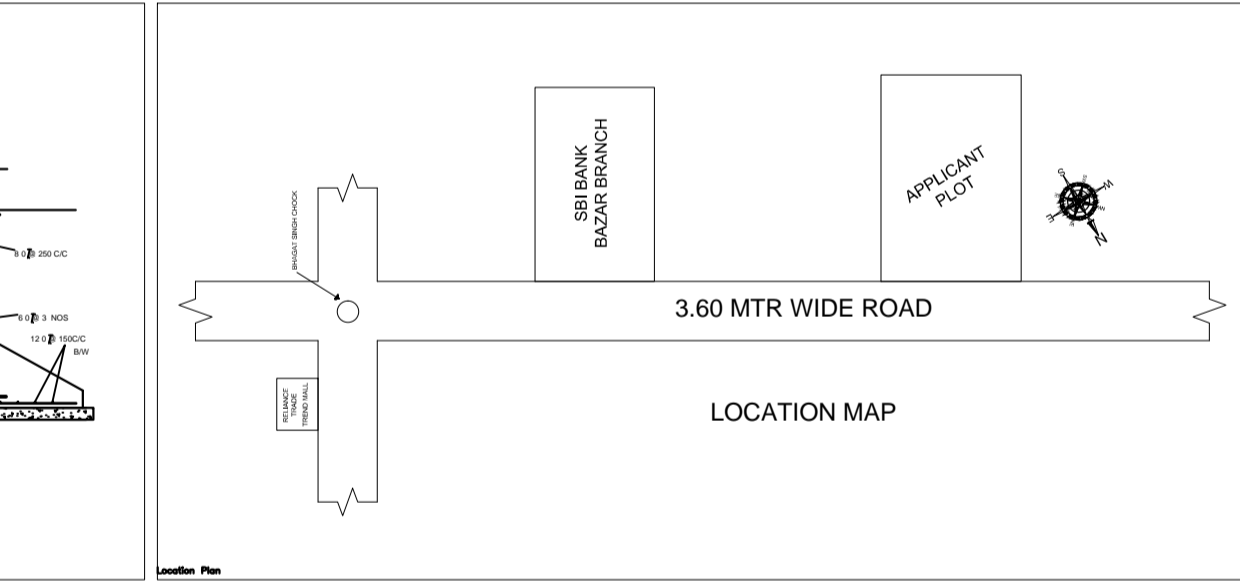
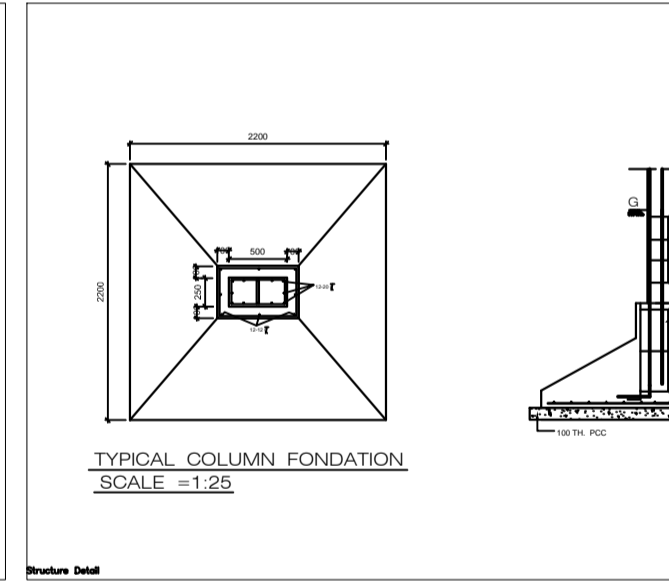
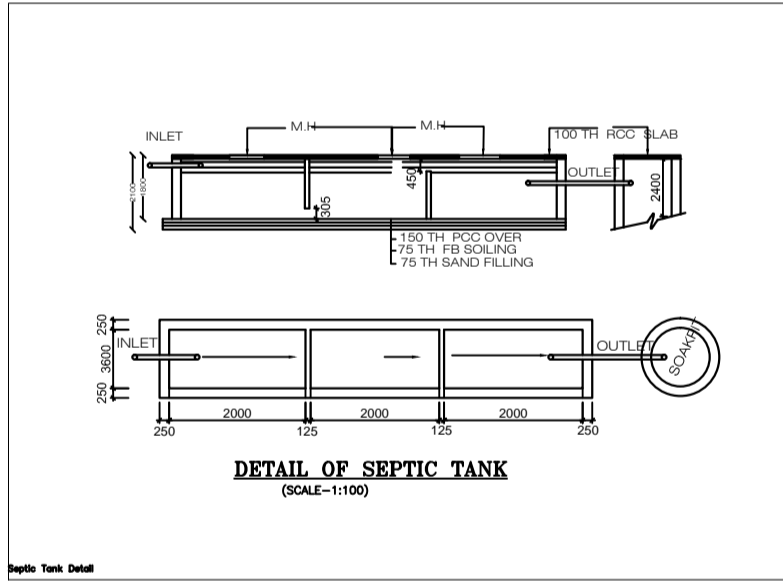
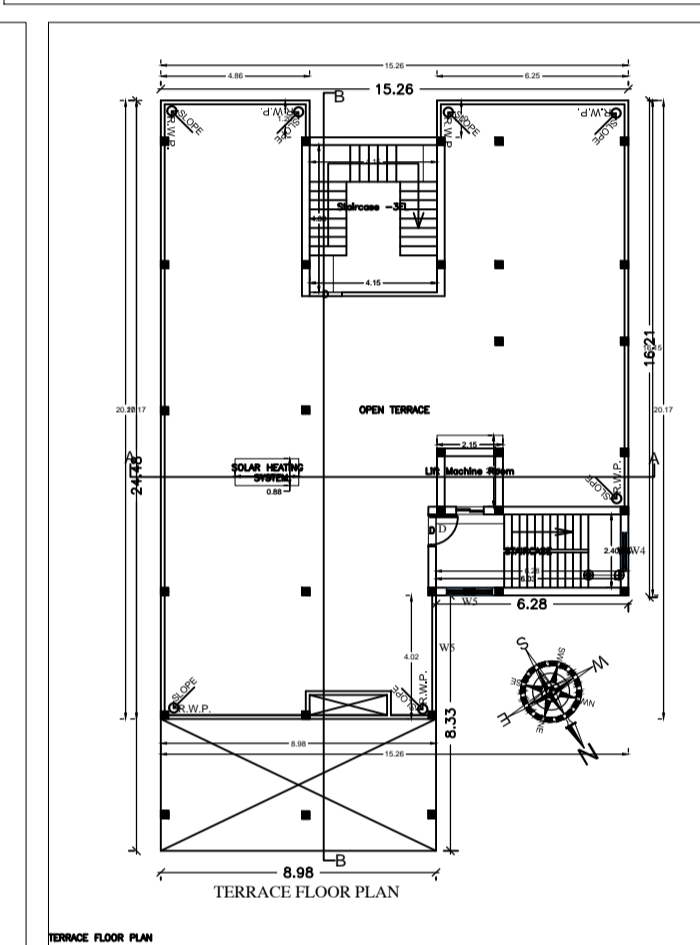
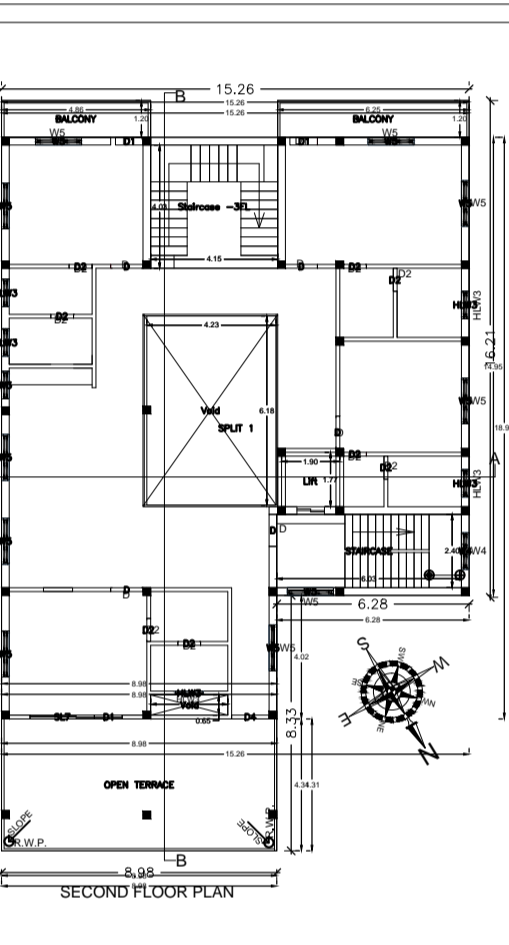
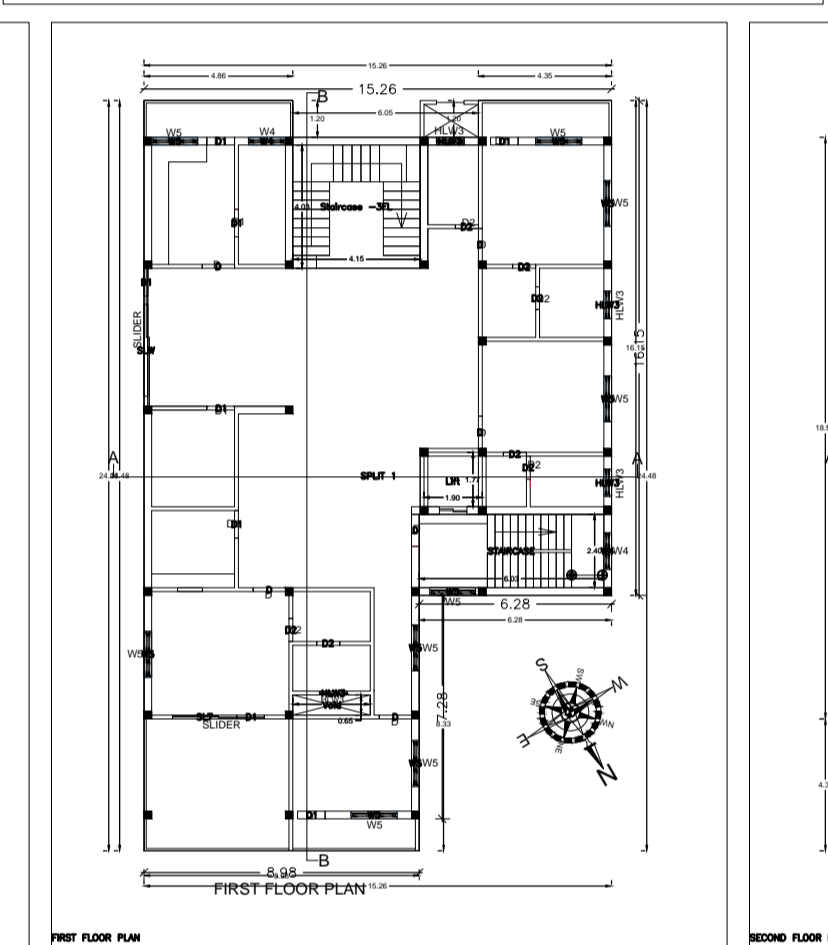
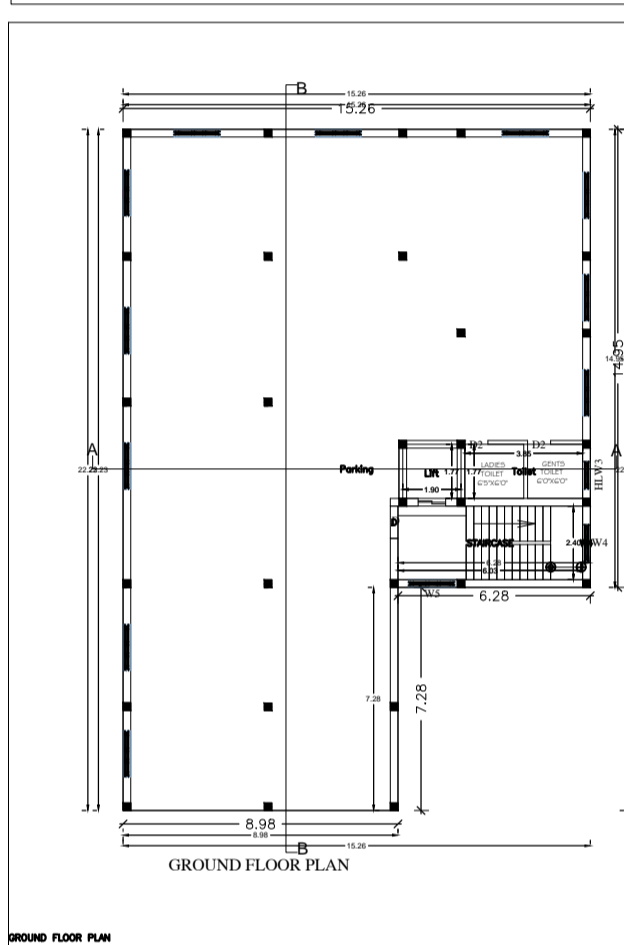
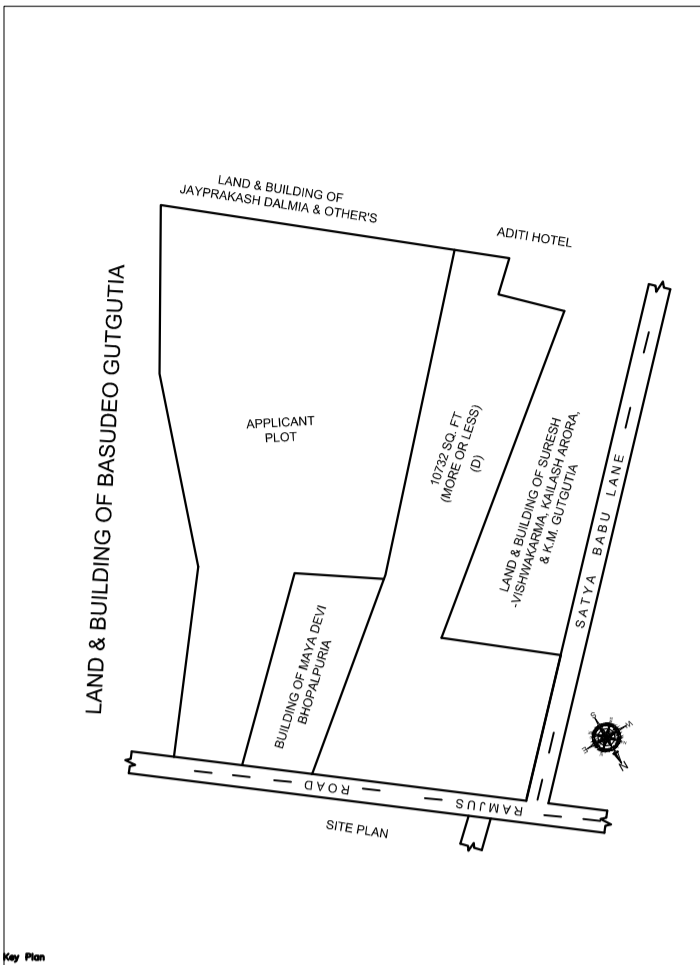
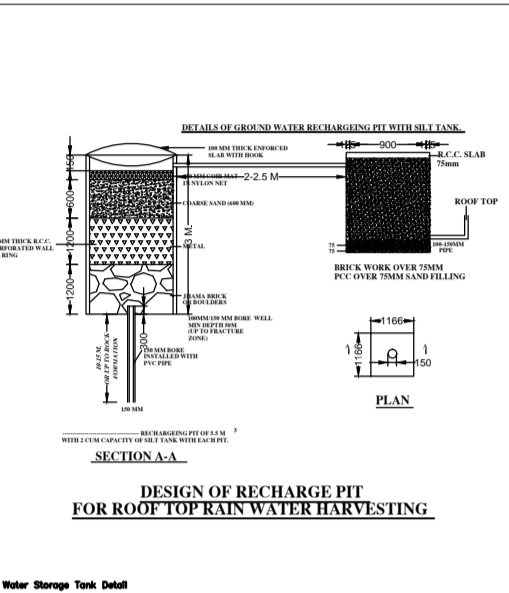
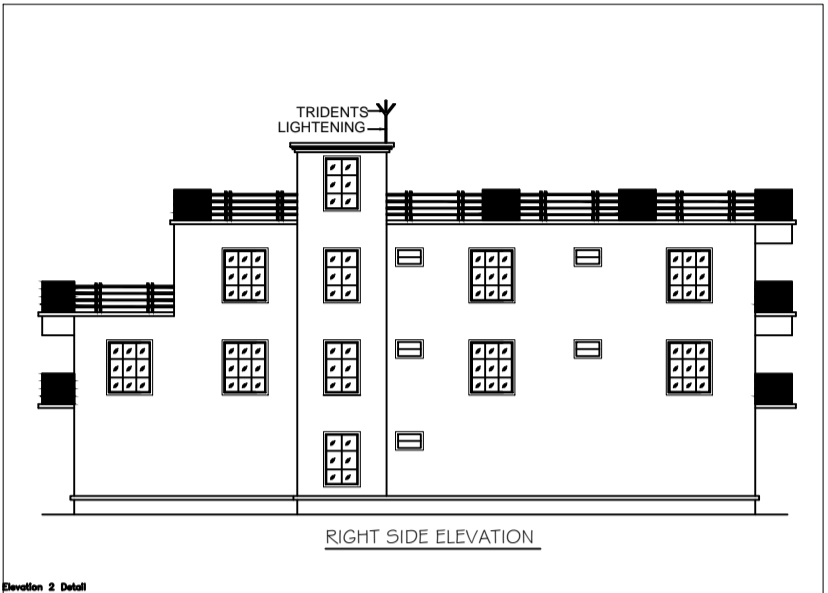
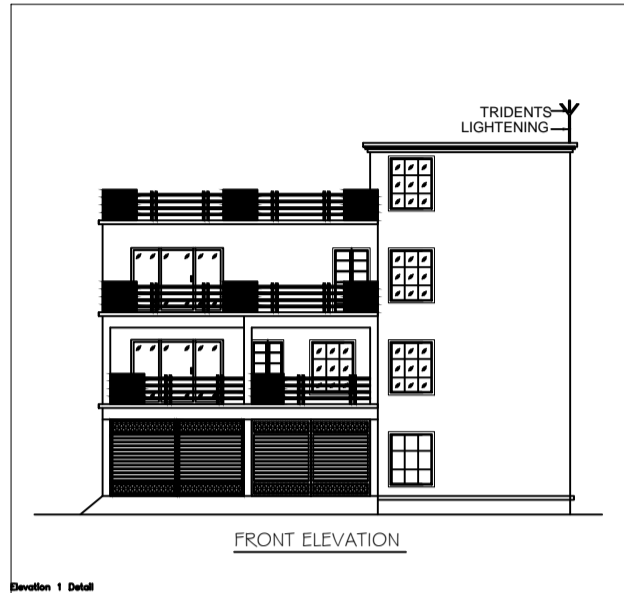
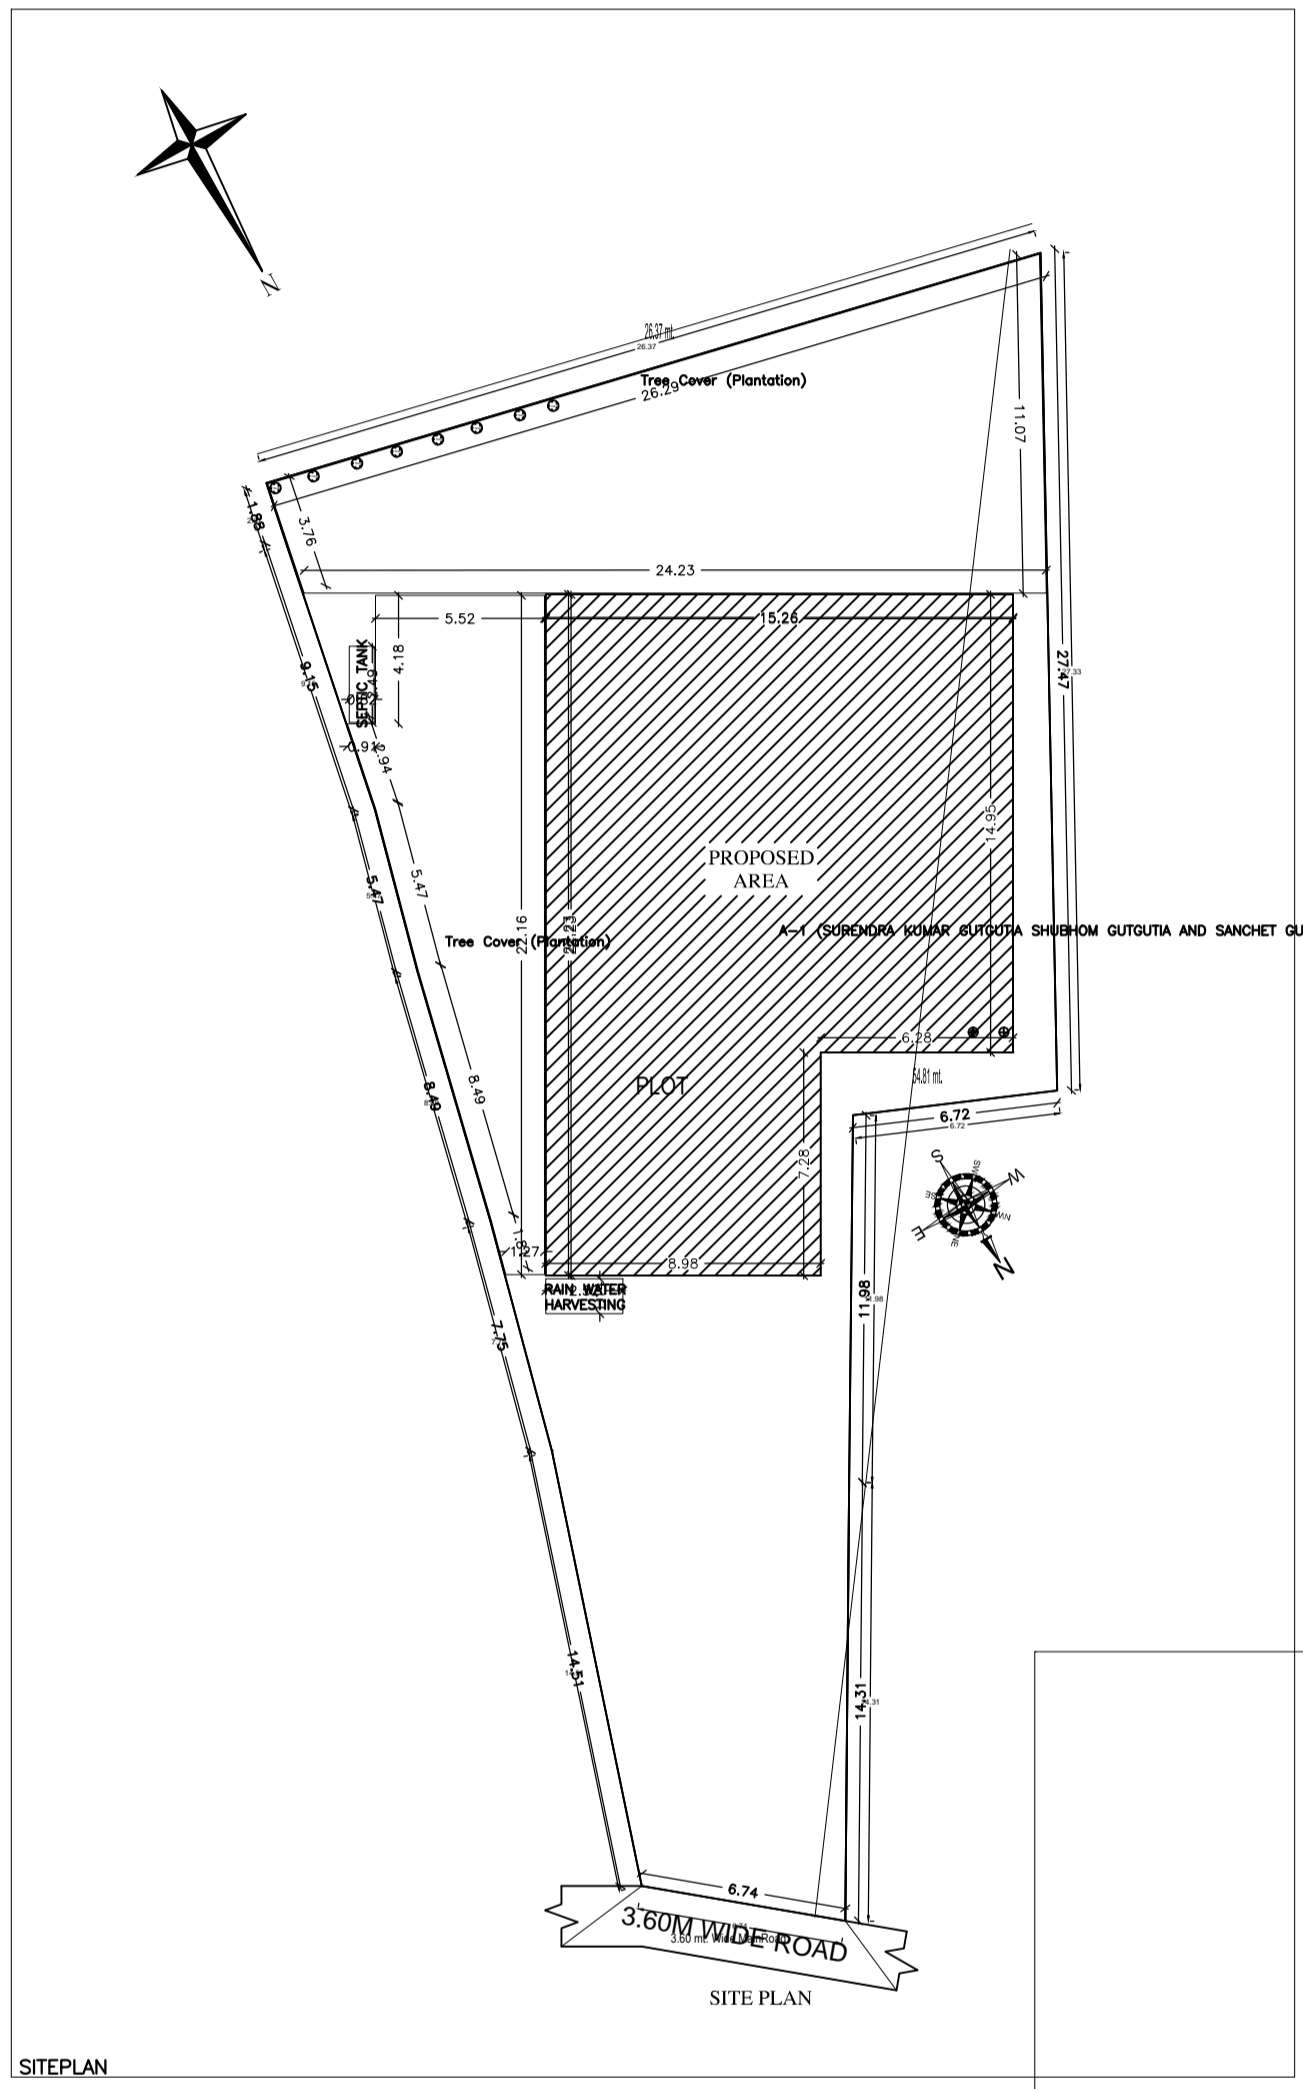







