


S
Y
→

MEUZA: PATHARGHAPTI No. 271, P.S. - MADHUPUR, DIST. - DEOGHAR,
 UNDER THOKA No. 50, J.B. No. 59/29, PART OF SETTLEMENT PLOT No.
 175, SUB-Plot No. 2, WITHIN MADHUPUR MUNICIPAL WARD No. 19,
 AREA: 2619 SQFT, MORE OR LESS, SHOWN IN RED COLOUR,
 BELONGS TO NIKHIL RANJAN DAS AND NAMIN RANJAN DAS
 BOTH S/O MANAS RANJAN DAS AND RUBY DAS W/O LATE HINT-
 RANJAN DAS ALL THREE R/O- MEENA BAZAR, MADHUPUR, DEOGHAR
 AND ARATI DAS D/O MANAS RANJAN DAS W/O LATE RATHIN DAS
 R/O- M.G. ROAD, KOLKATA AND NOW SOLD TO MATEESTER RAY
 S/O SAGHIDANAND RAY R/O- SUGGAPAHARI, P.O. - MADHUPUR,
 DIST. - DEOGHAR.

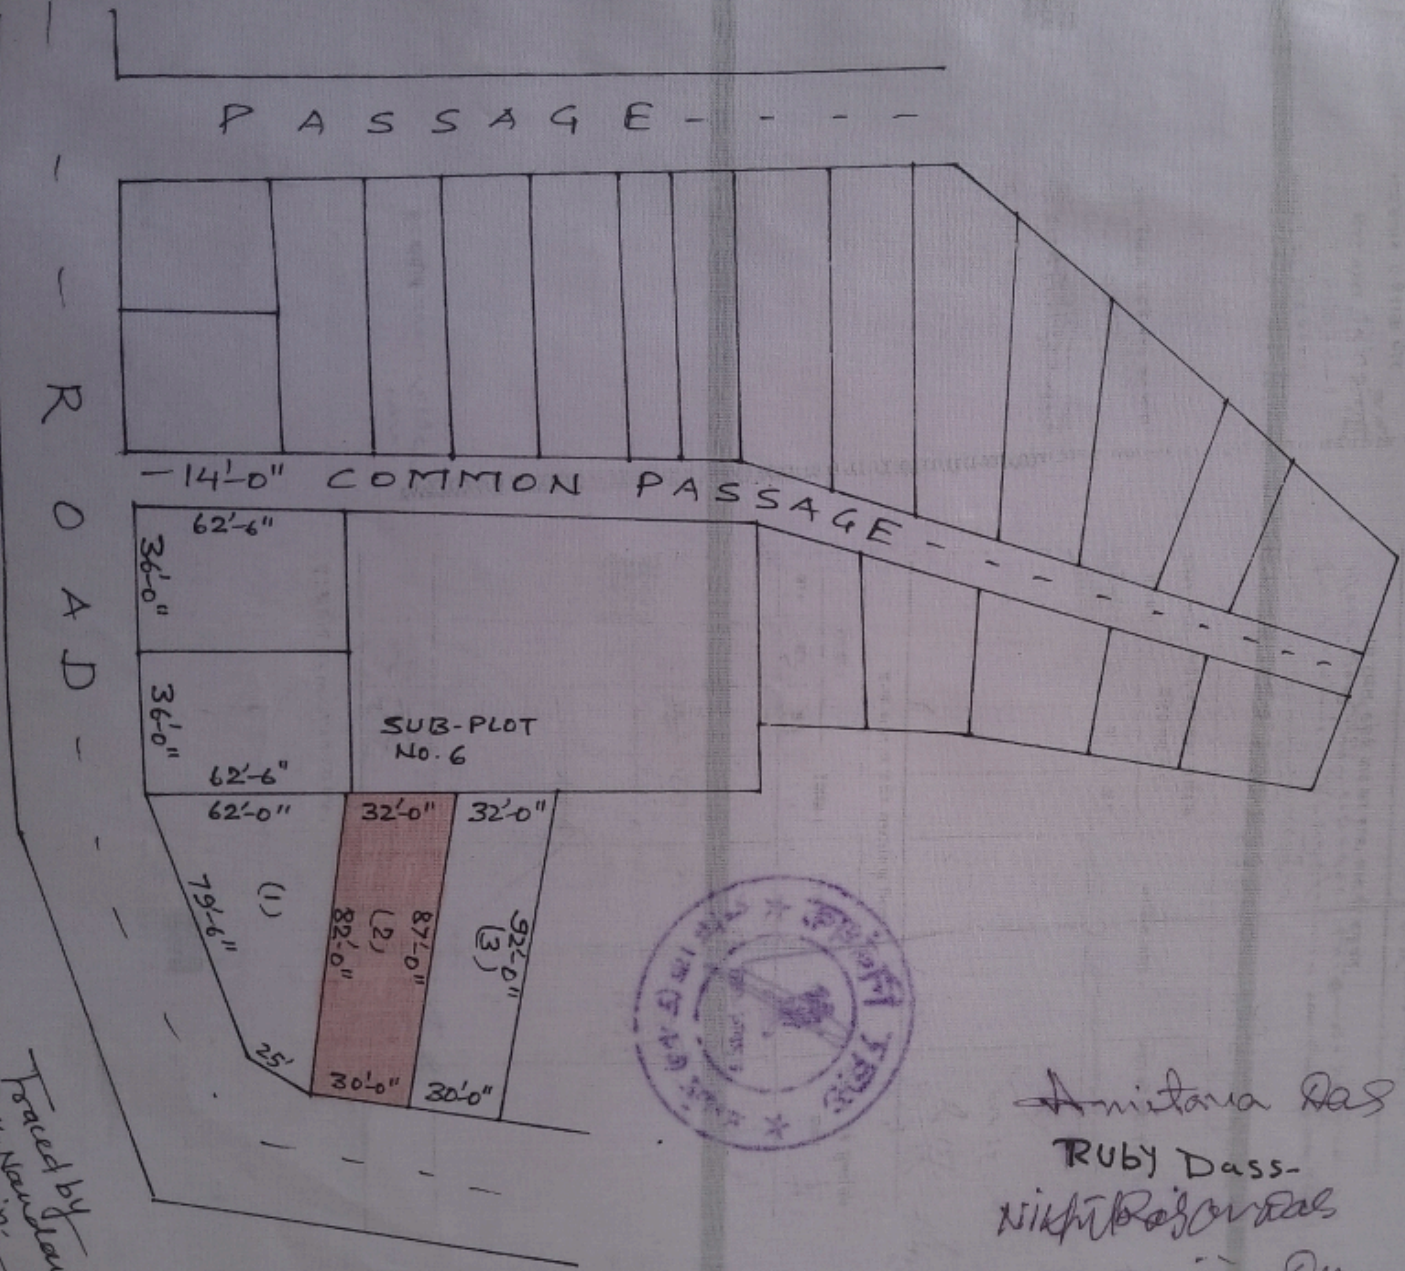

Amritana Das
 Ruby Dass-
 Nikhil Ranjan Das
 Namin Ranjan Das

Traced by
 P. K. Nandan
 Amritana

30/12/21
 K. K. Nandan
 Amritana