

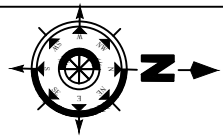


PRODUCED BY AN AUTODESK EDUCATIONAL PRODUCT


PRODUCED BY AN AUTODESK EDUCATIONAL PRODUCT

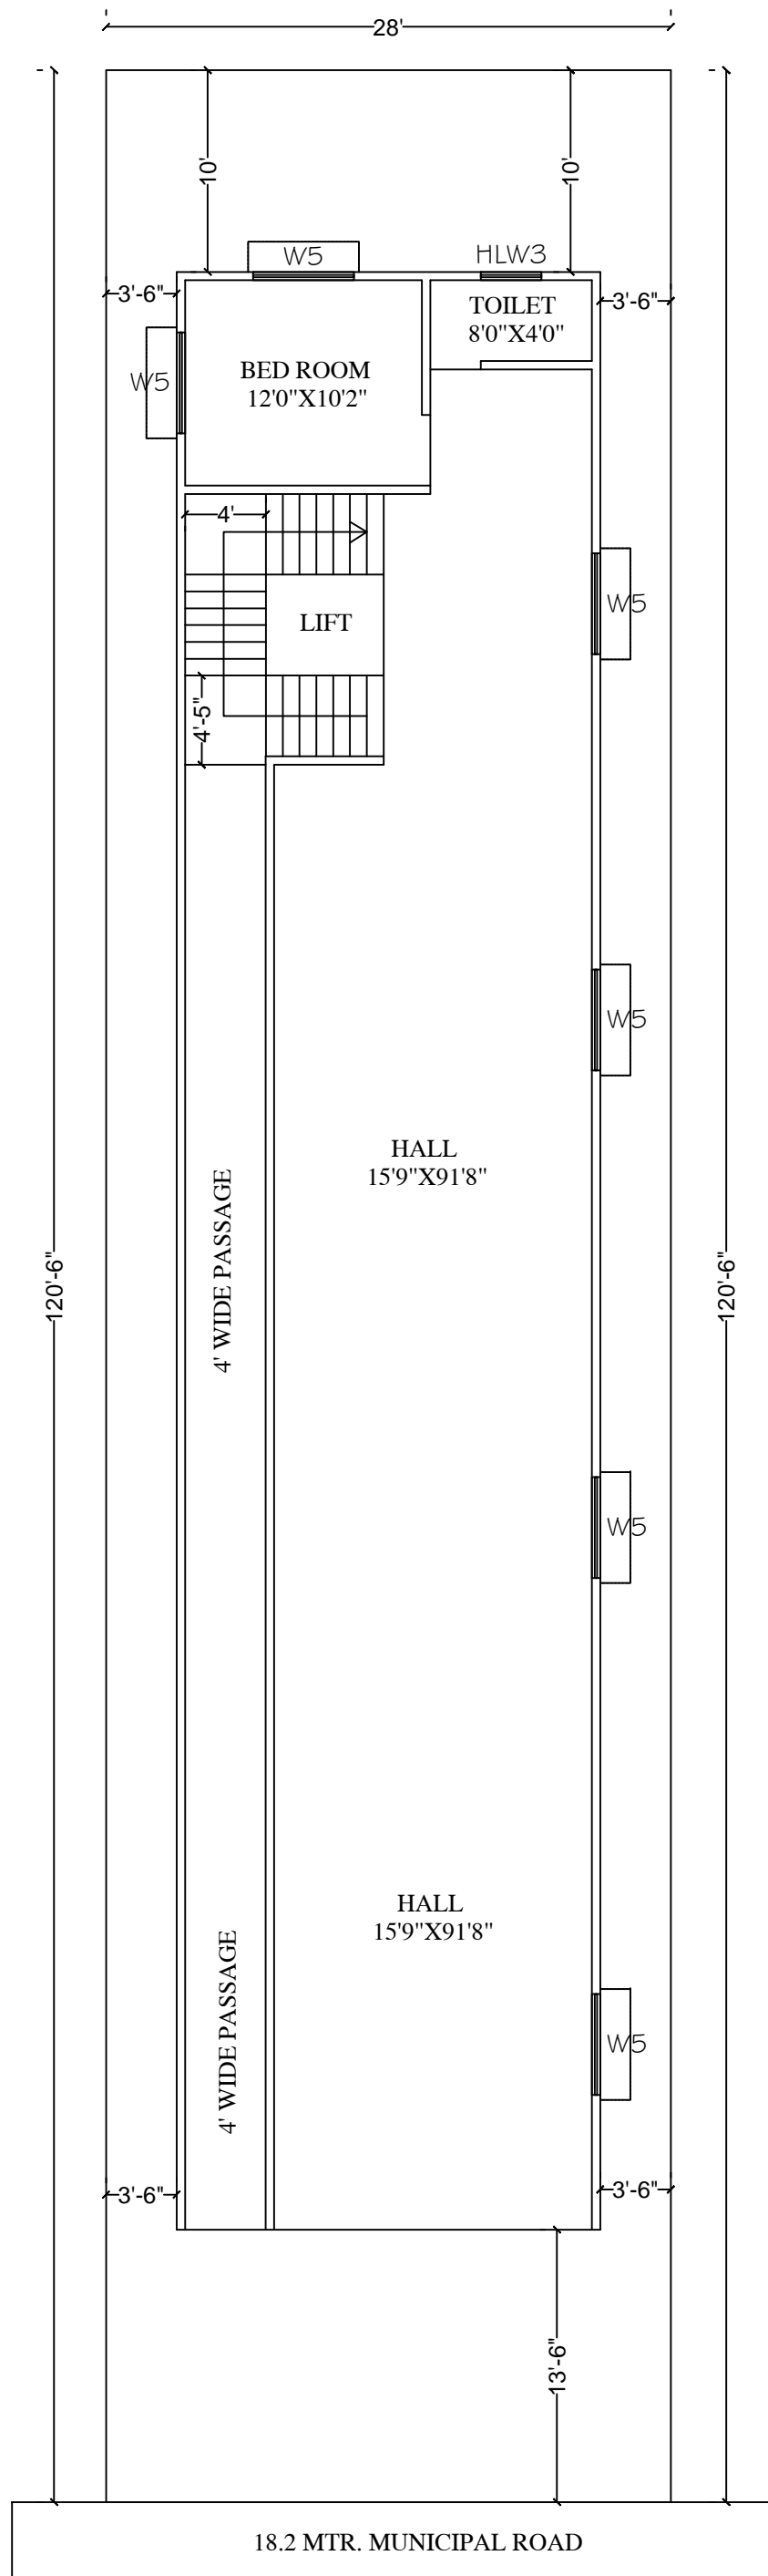

SITE PLAN

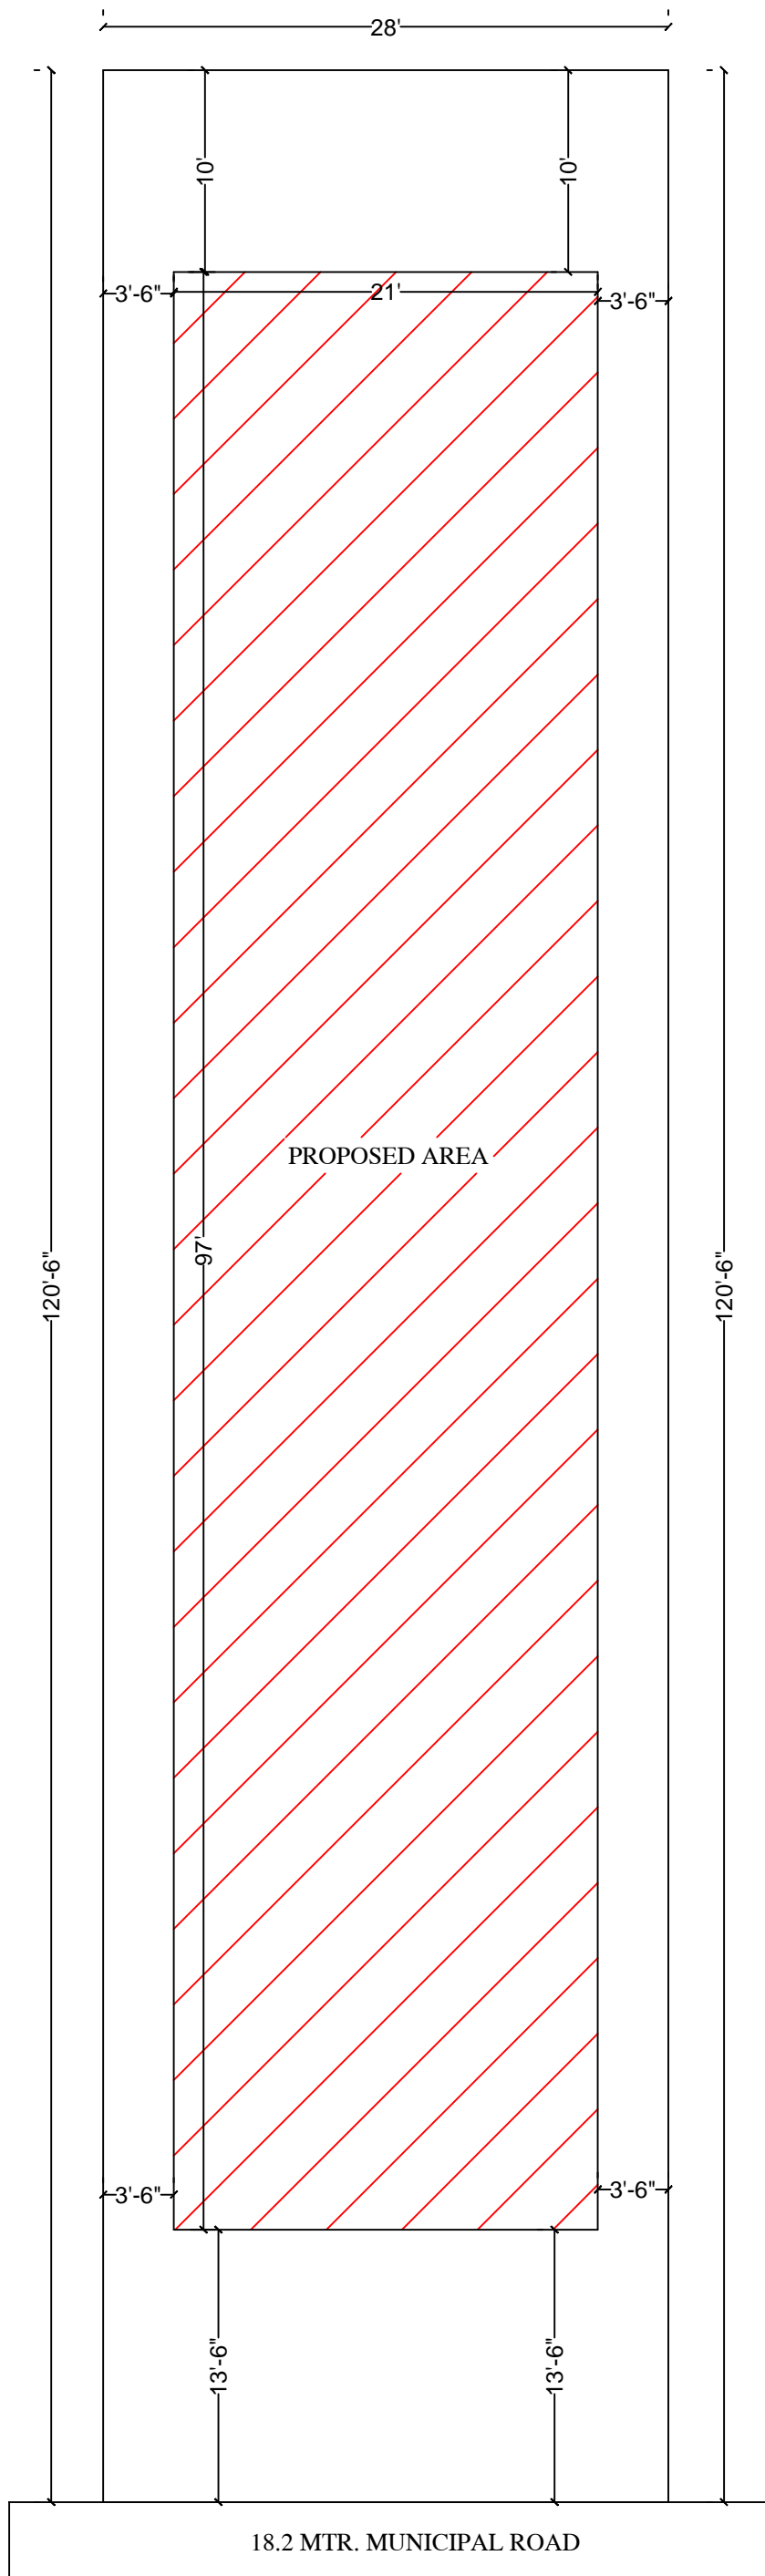

SITE PLAN

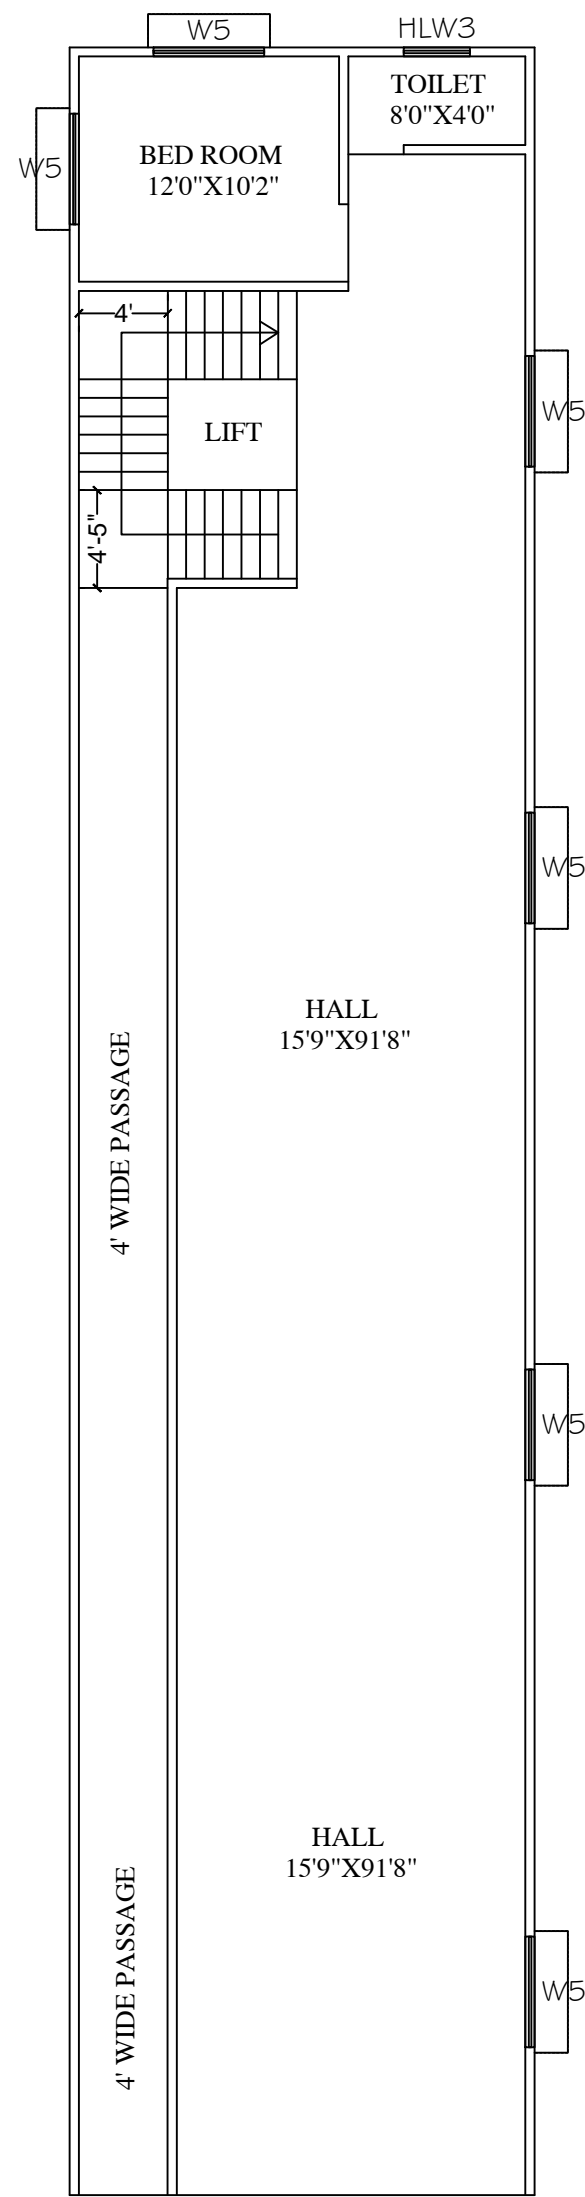

GROUND FLOOR PLAN
BUILT UP AREA= 2037.00 SQ.FT