
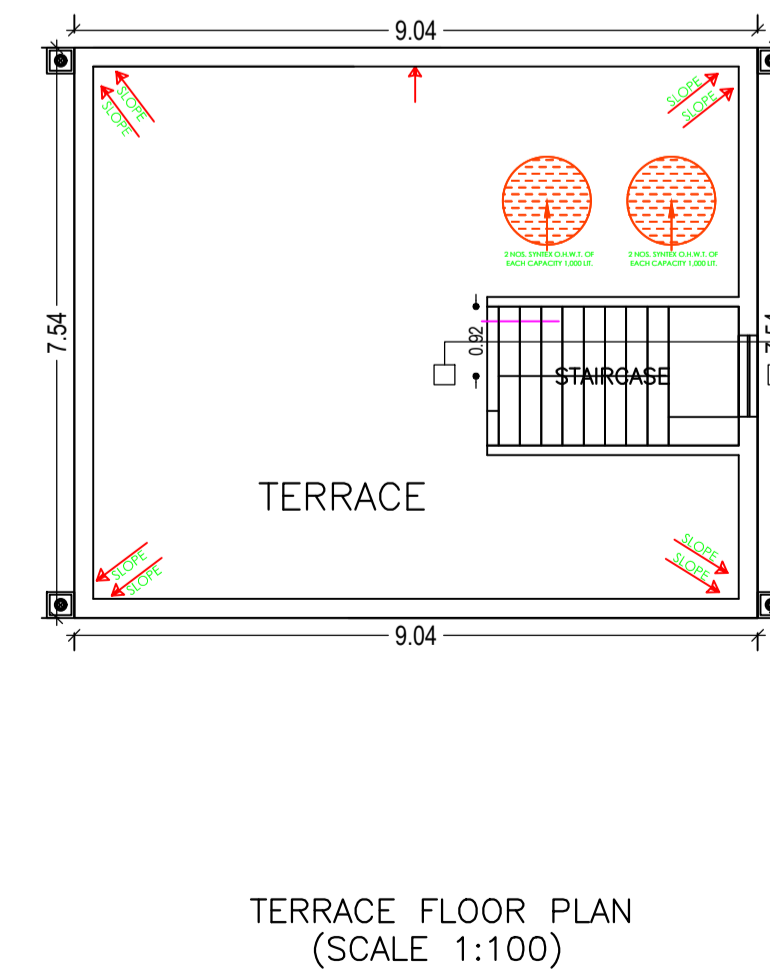
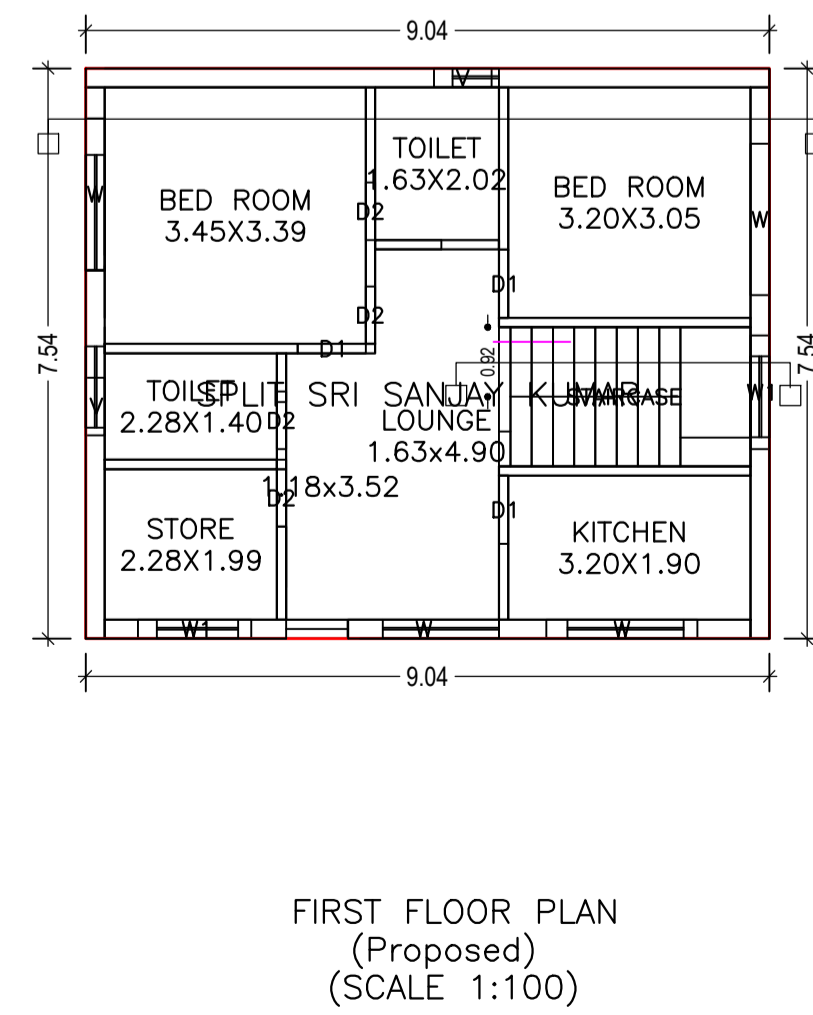
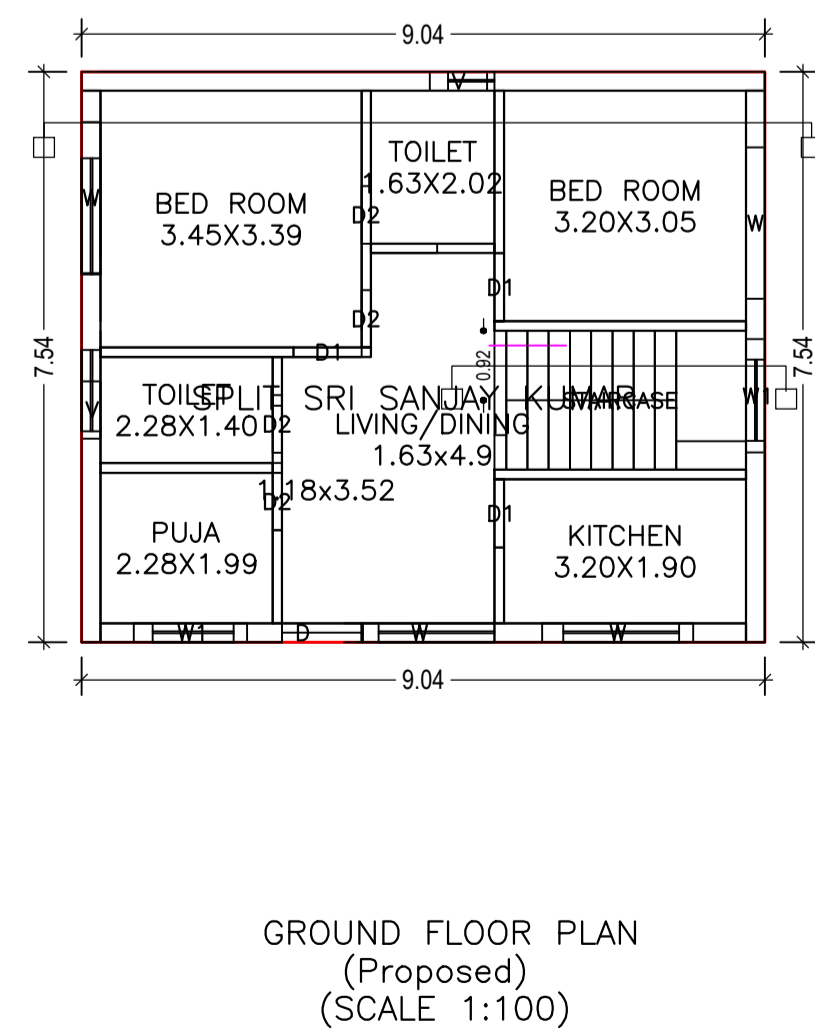
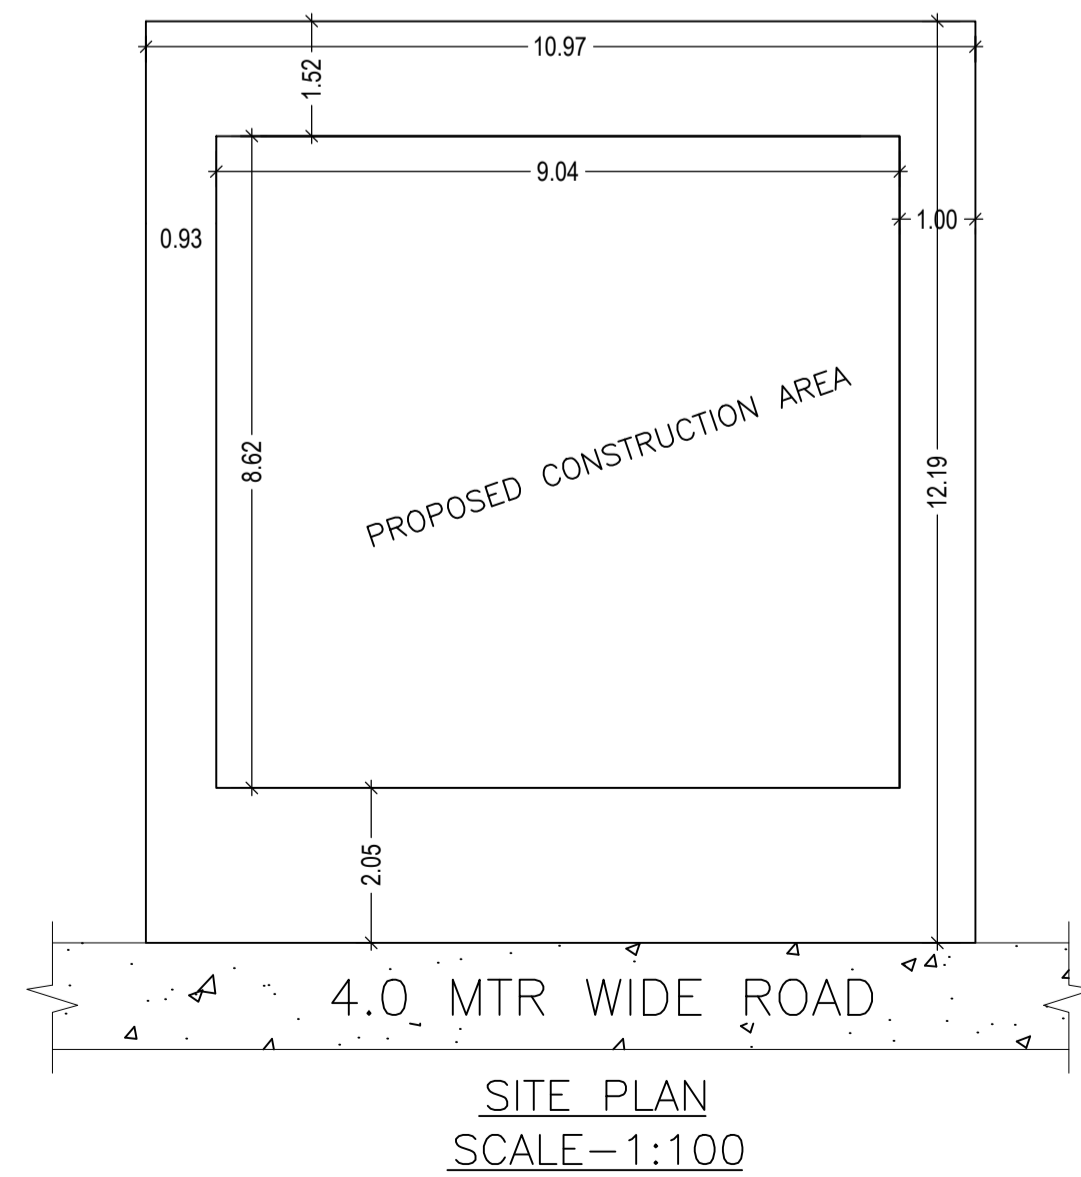
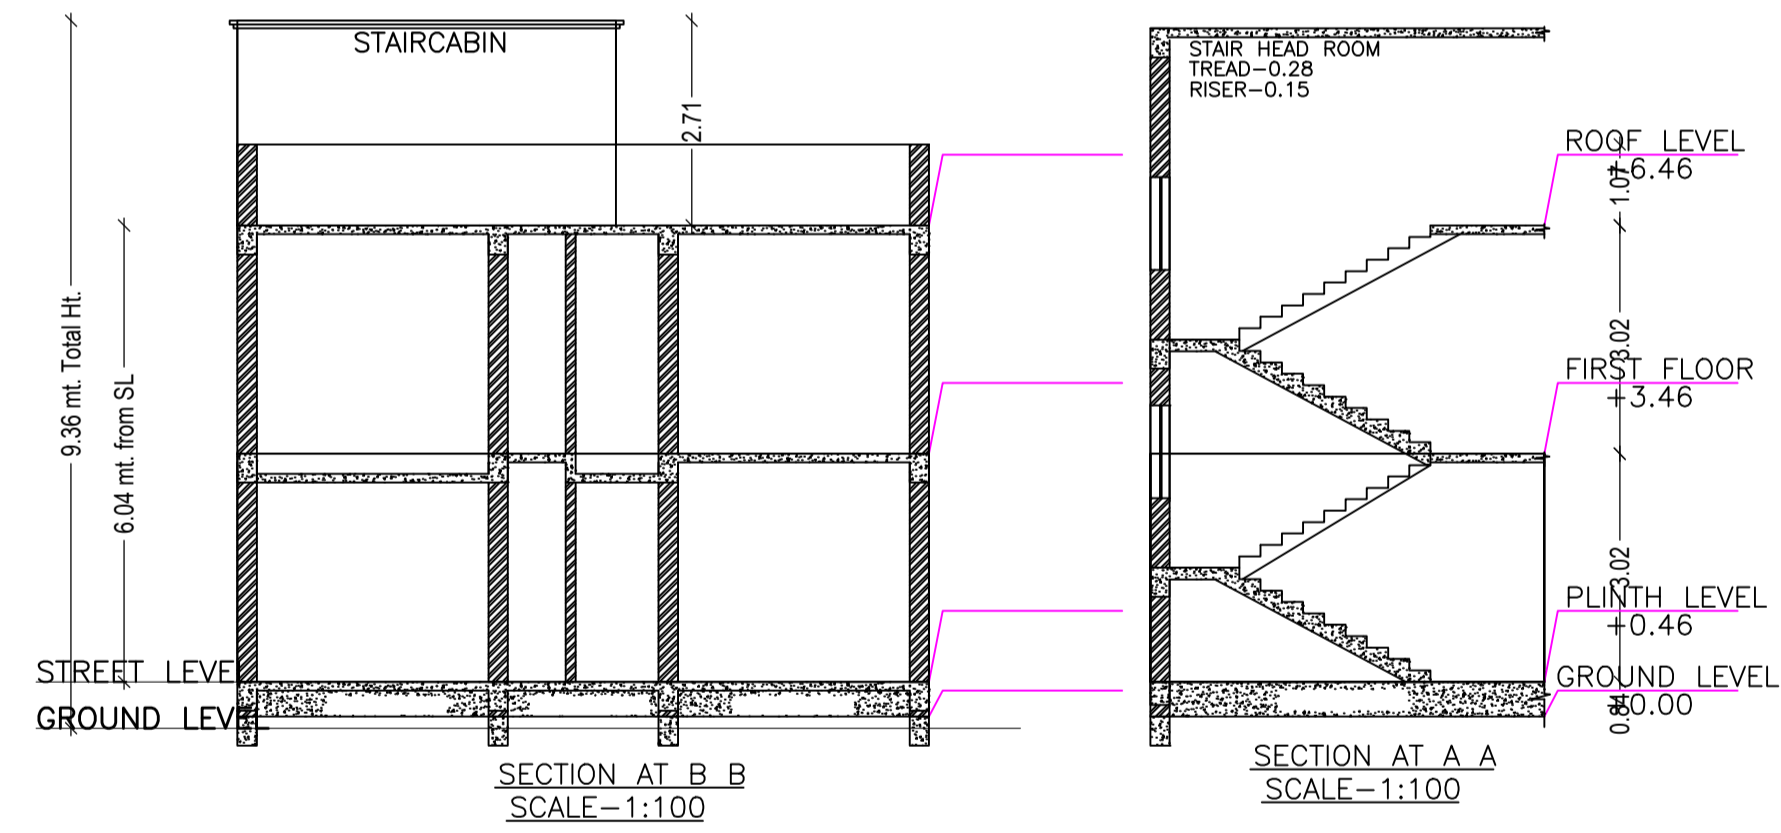
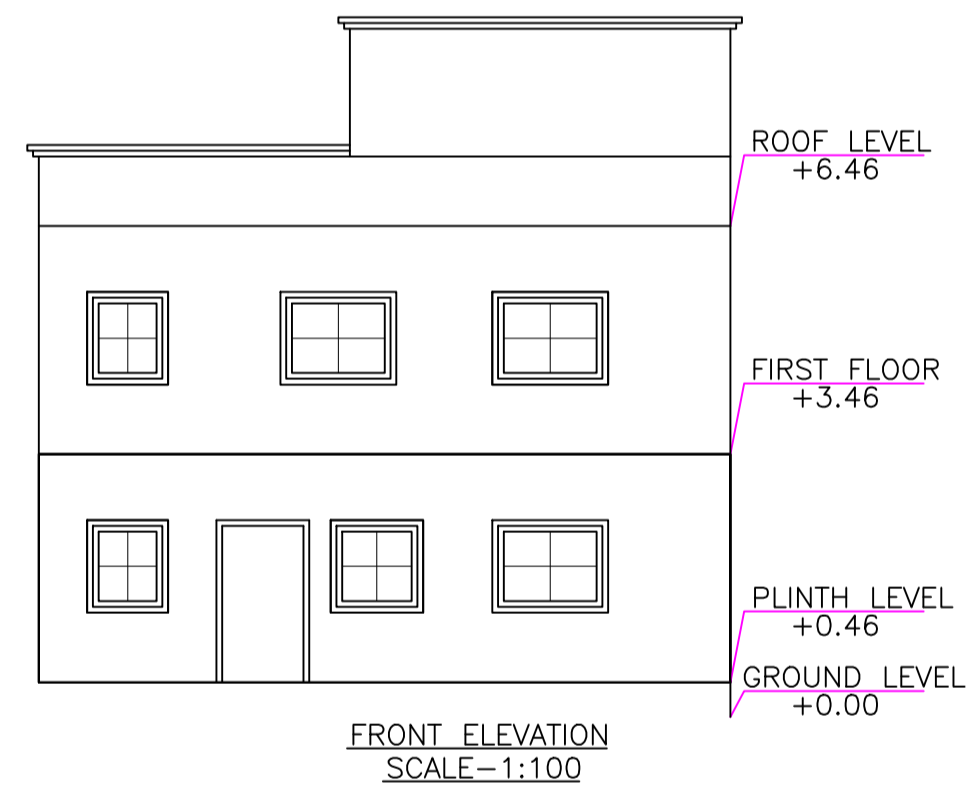


Proposal Basic Information	
Proposal File No.	PNPC/BP/0005/W05/2018
Owner Name	SANJAY KUMAR
Khata No	491
Plot No	491
Village Name	Pakur
Use	Residential
SubUse	Residential Bldg/Apartment

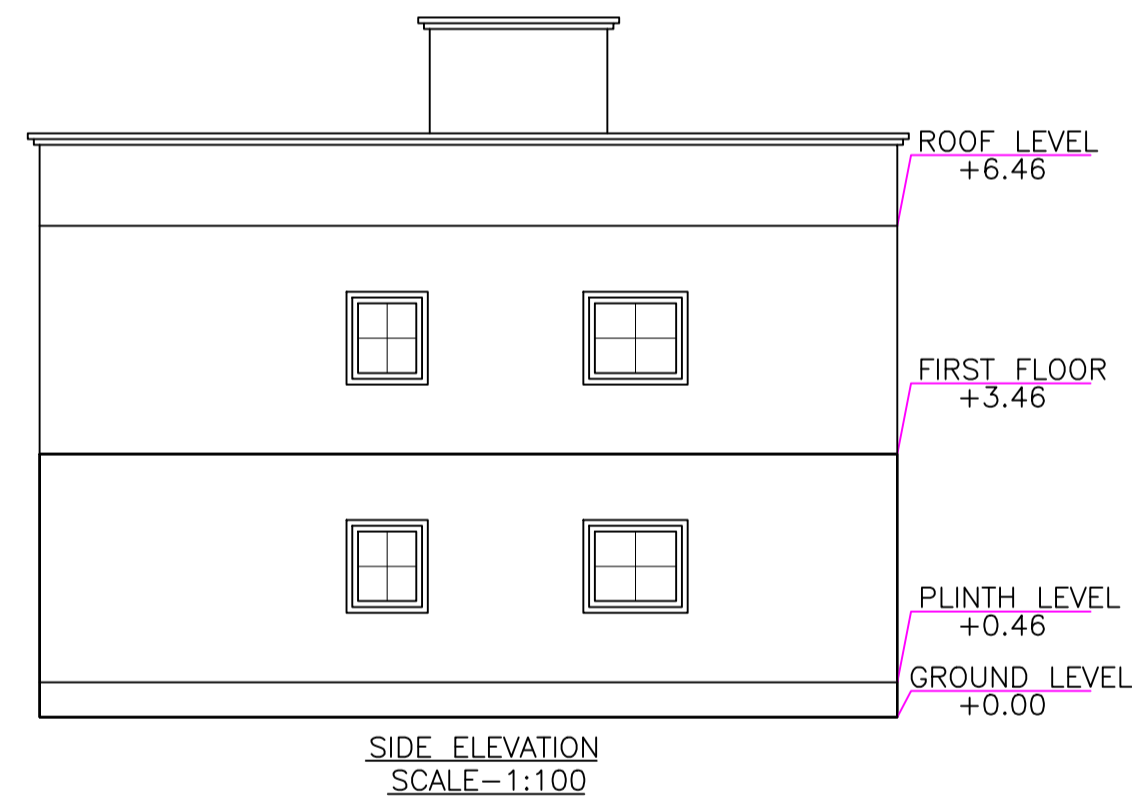

LTP NAME AND SIGNATURE	STRUCTURAL ENG'S NAME AND SIGNATURE	BUILDER NAME AND SIGNATURE
SHYAM DUTT SHUKLA PNPC/ENG/0004/2017		