


Project Title -MD ZAIUL HAQUE & OTHERS

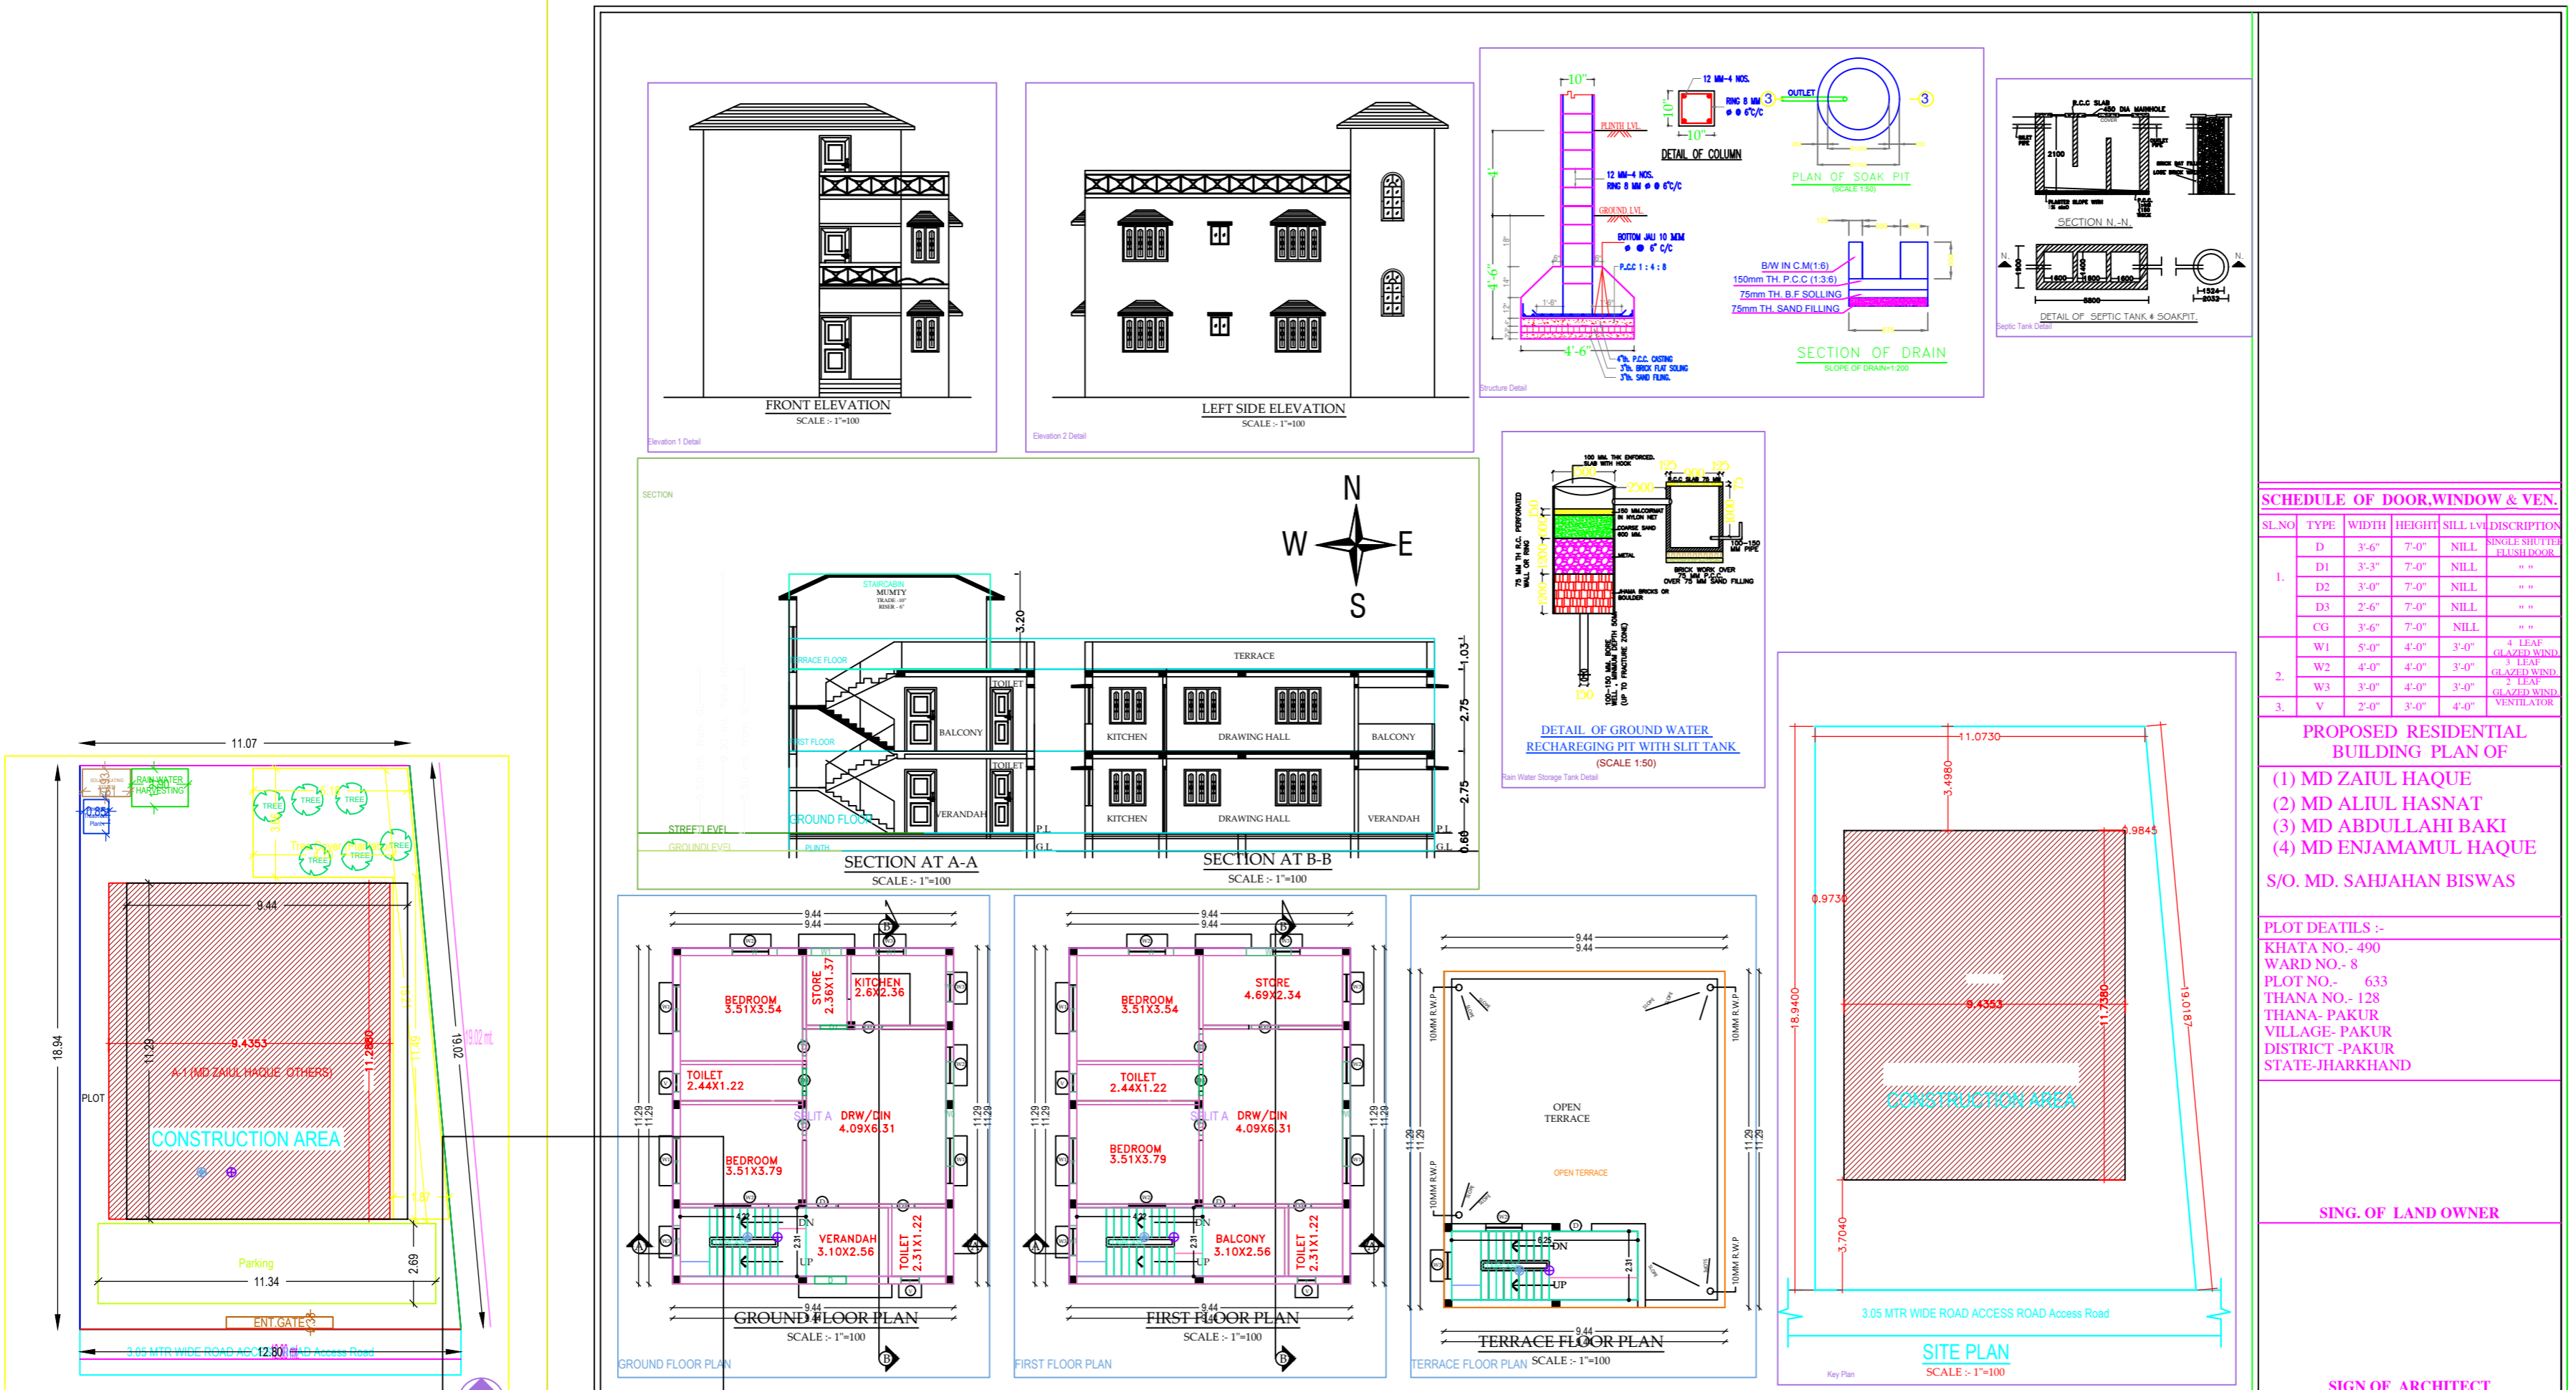

SL.NO	TYPE	WIDTH	HEIGHT	SILL	DISSCRIPTION

**PROPOSED RESIDENTIAL BUILDING PLAN OF**  
(1) MD ZAIUL HAQUE  
(2) MD ALIUL HASNAT  
(3) MD ABDULLAH BAKI  
(4) MD ENJAMAMUL HAQUE  
S/O. MD. SAHBAHAN BISWAS  
  
**SING. OF LAND OWNER**  
  
**SING. OF ARCHITECT**



Floor Name	Total Built Up Area (Sq.m)	Proposed FAR Area (Sq.m)	Total FAR Area (Sq.m)	Floor No.
Ground Floor	188.51	188.51	188.51	01
First Floor	188.51	188.51	188.51	02
Terrace Floor	0.00	0.00	0.00	03
Total Number of Built-up Buildings	1	377.02	377.02	03
Total	377.02	377.02	377.02	03



UNBIBLI Tables for Building A (MD ZAIUL HAQUE OTHERS)