
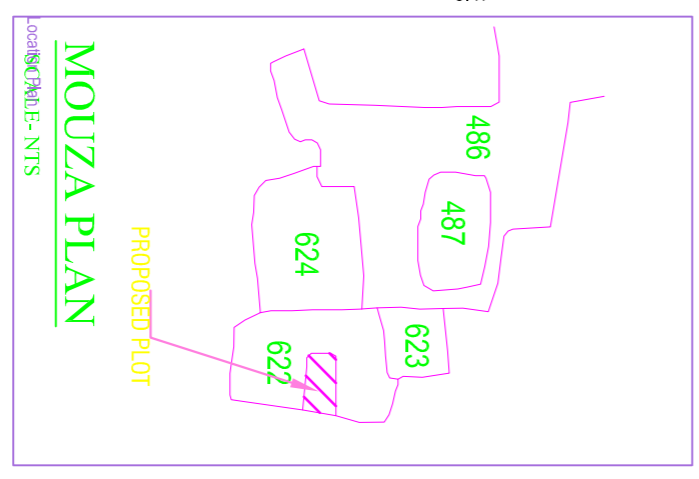
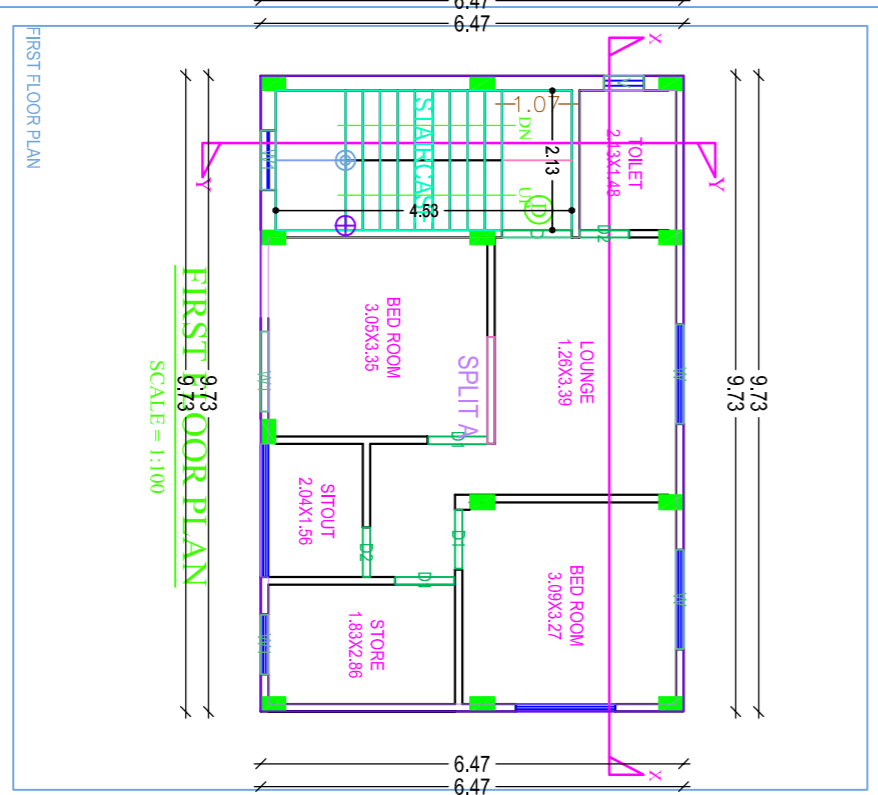
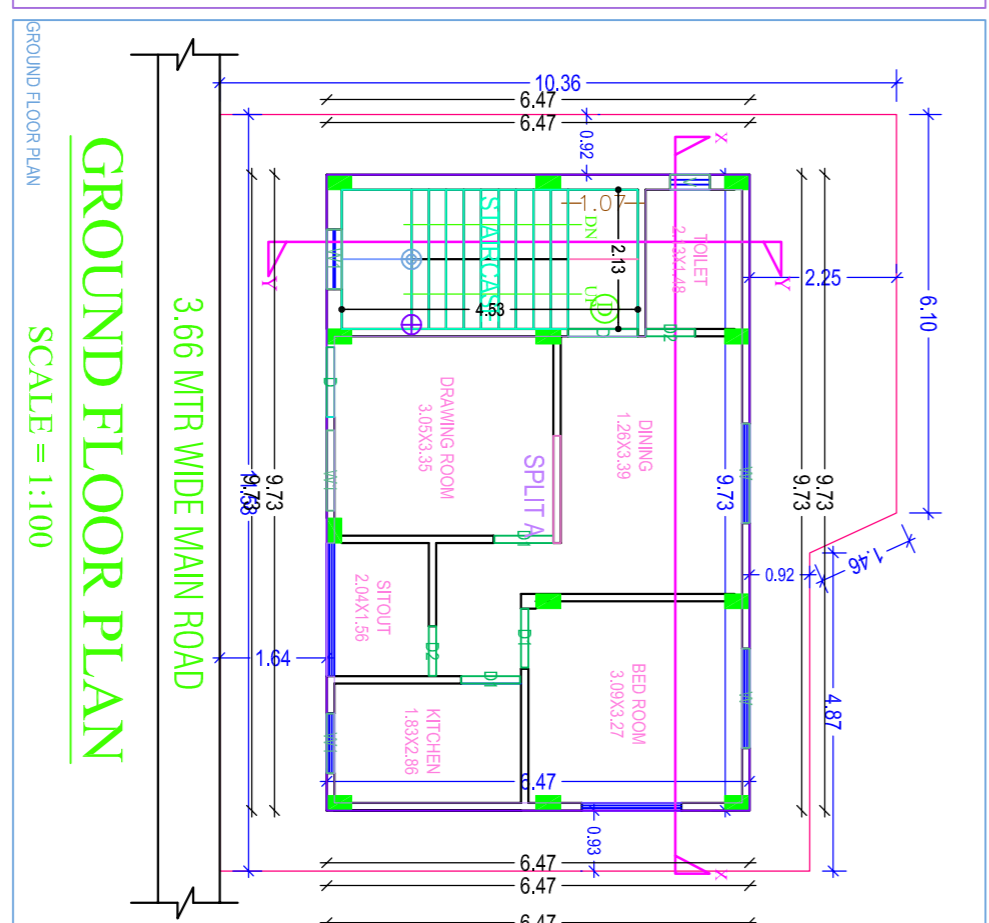
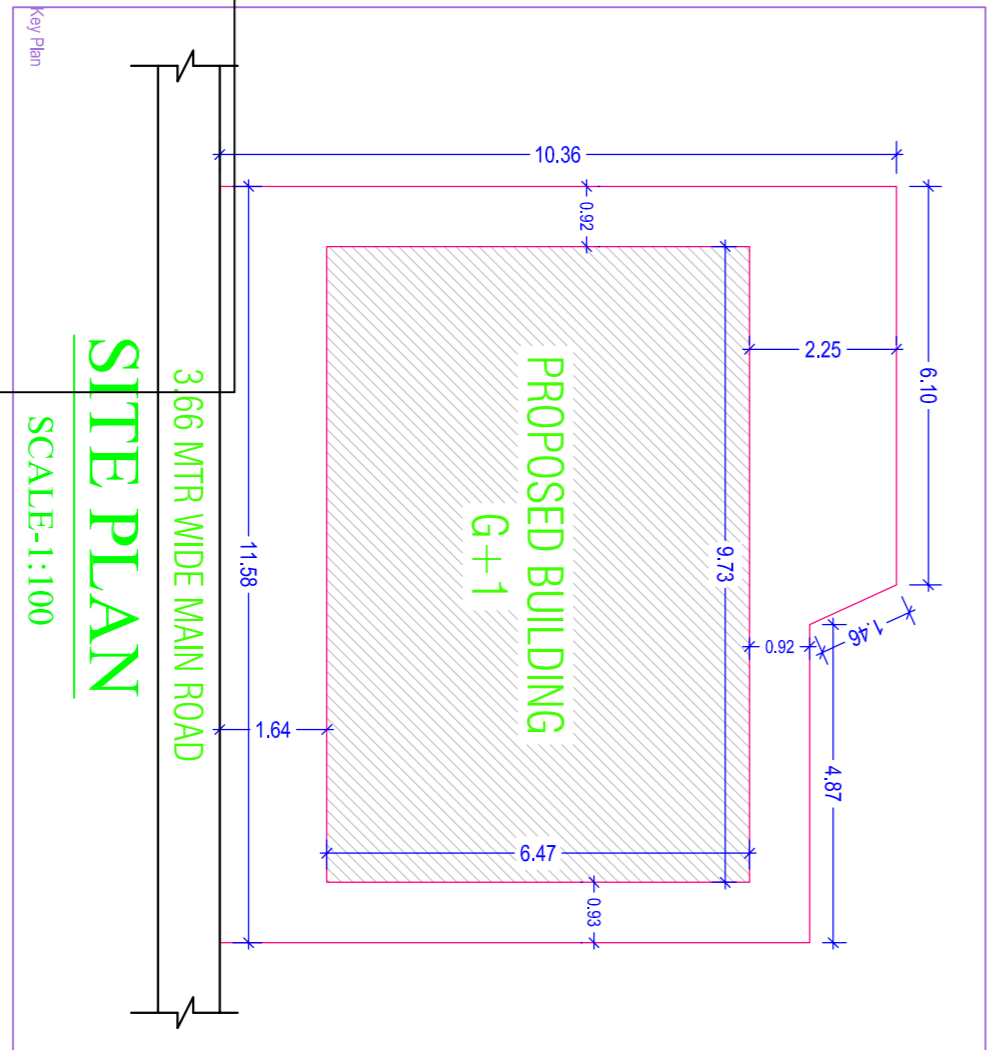
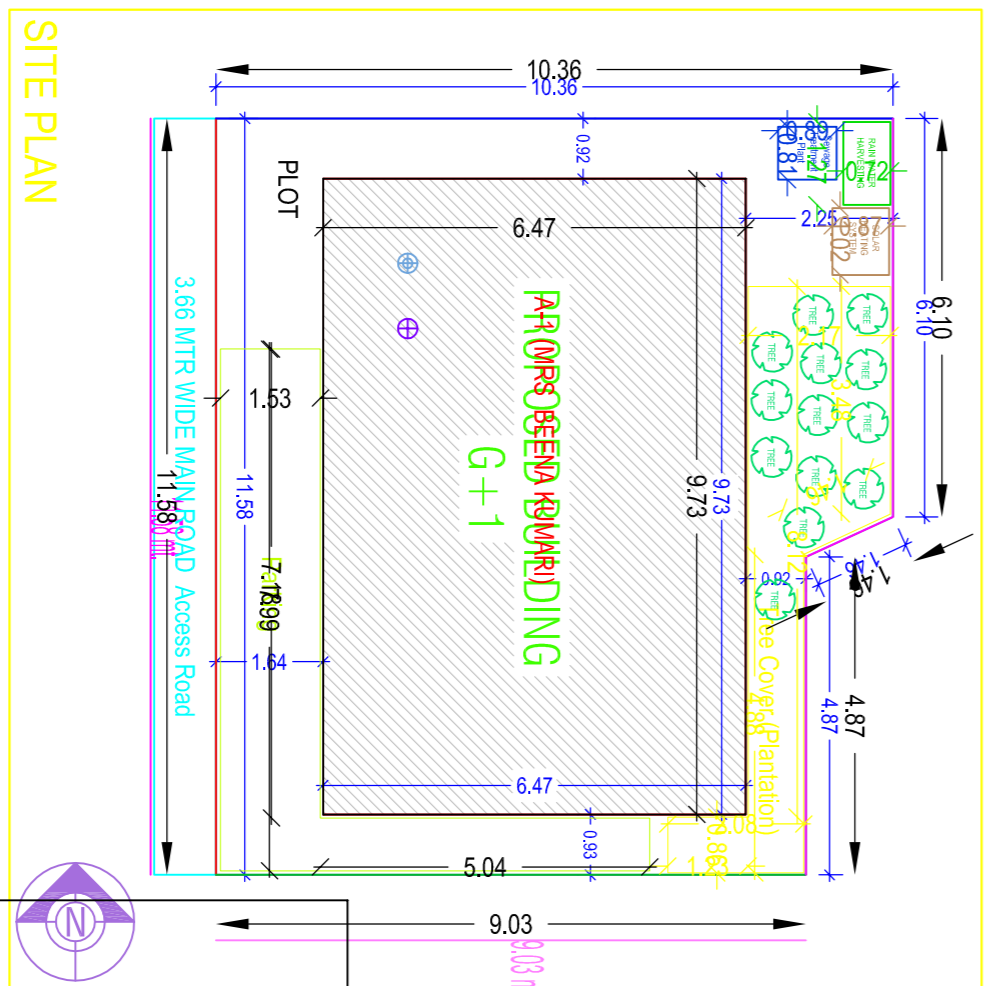
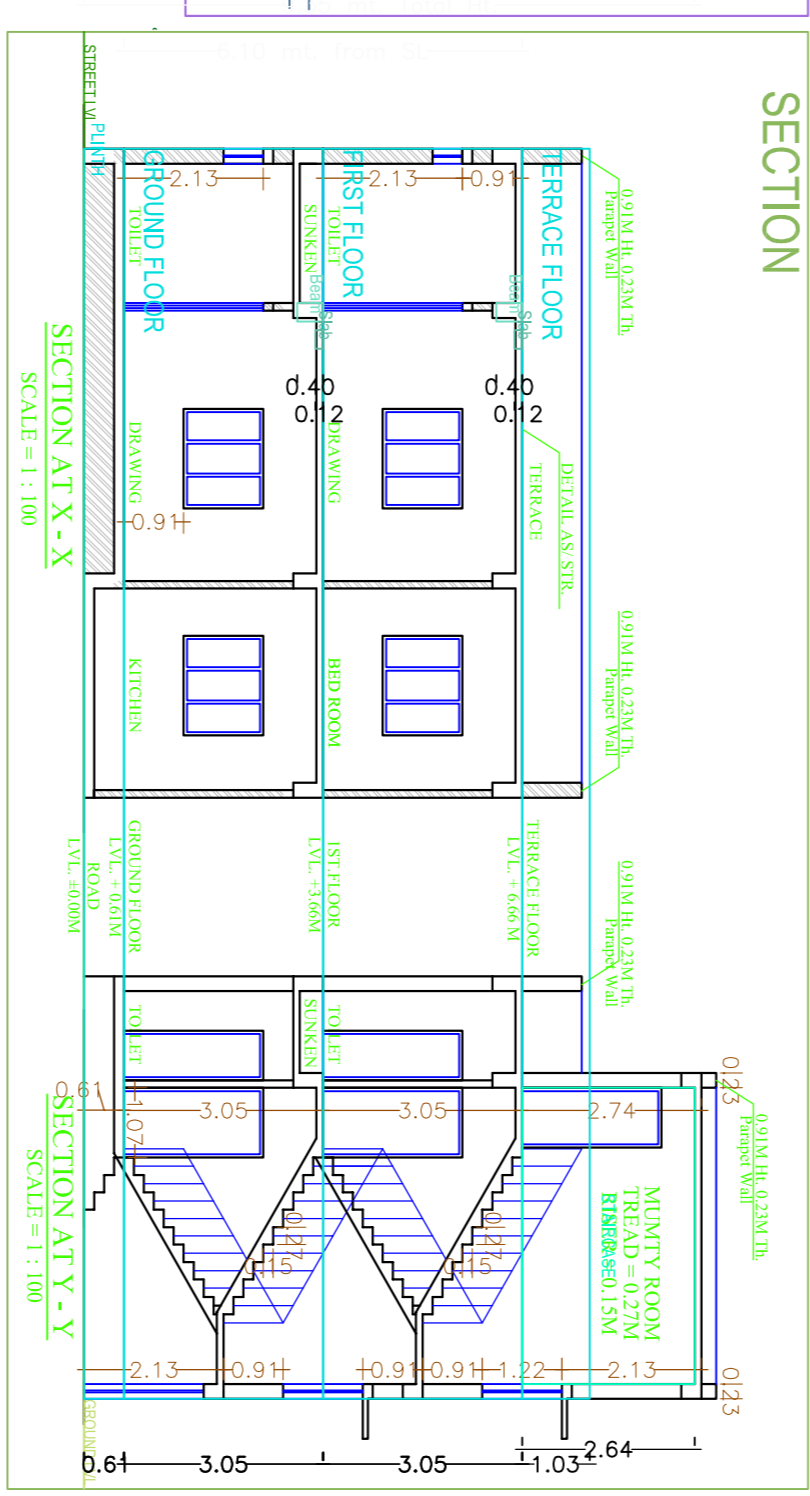
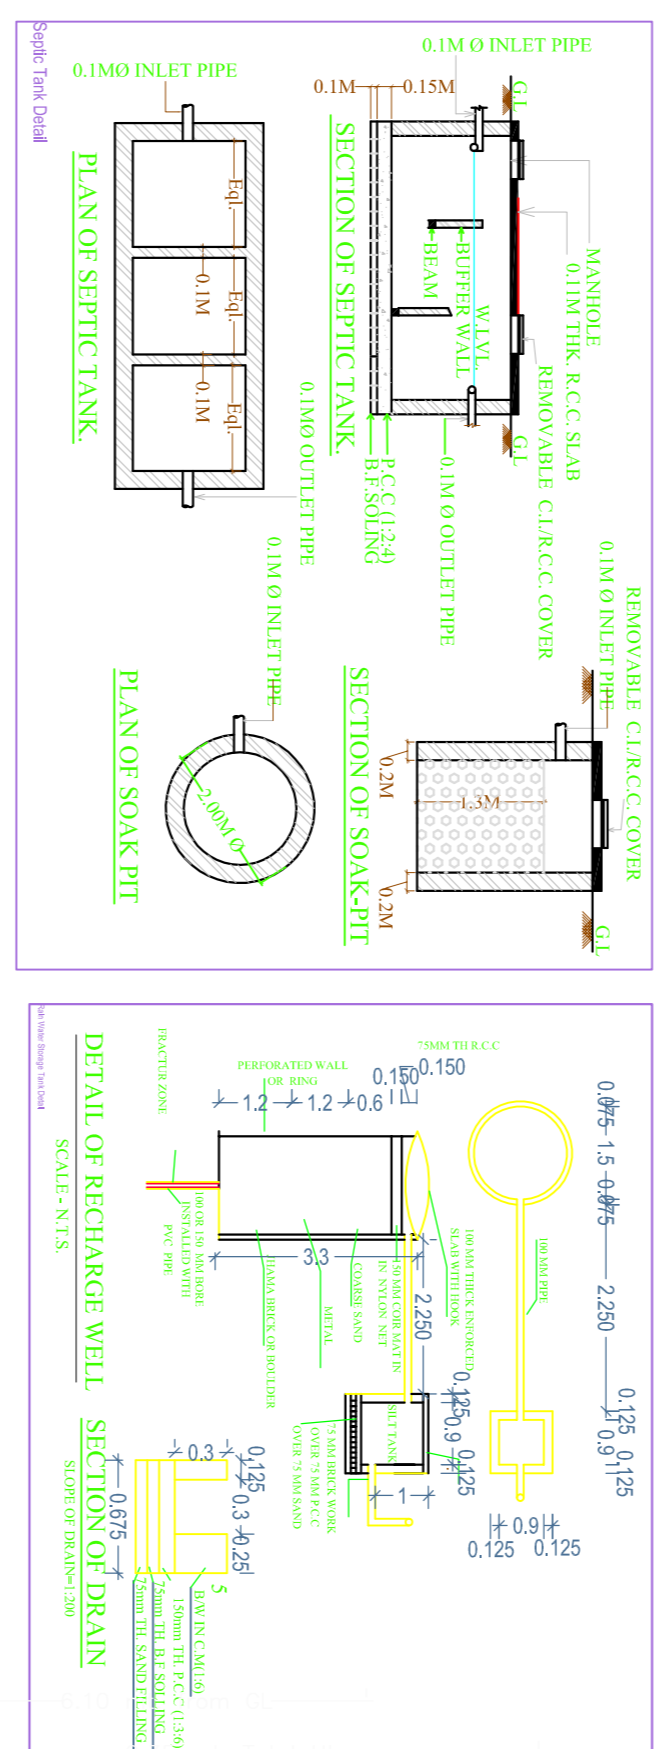


Project Title: MRS. BEENA KUMARI

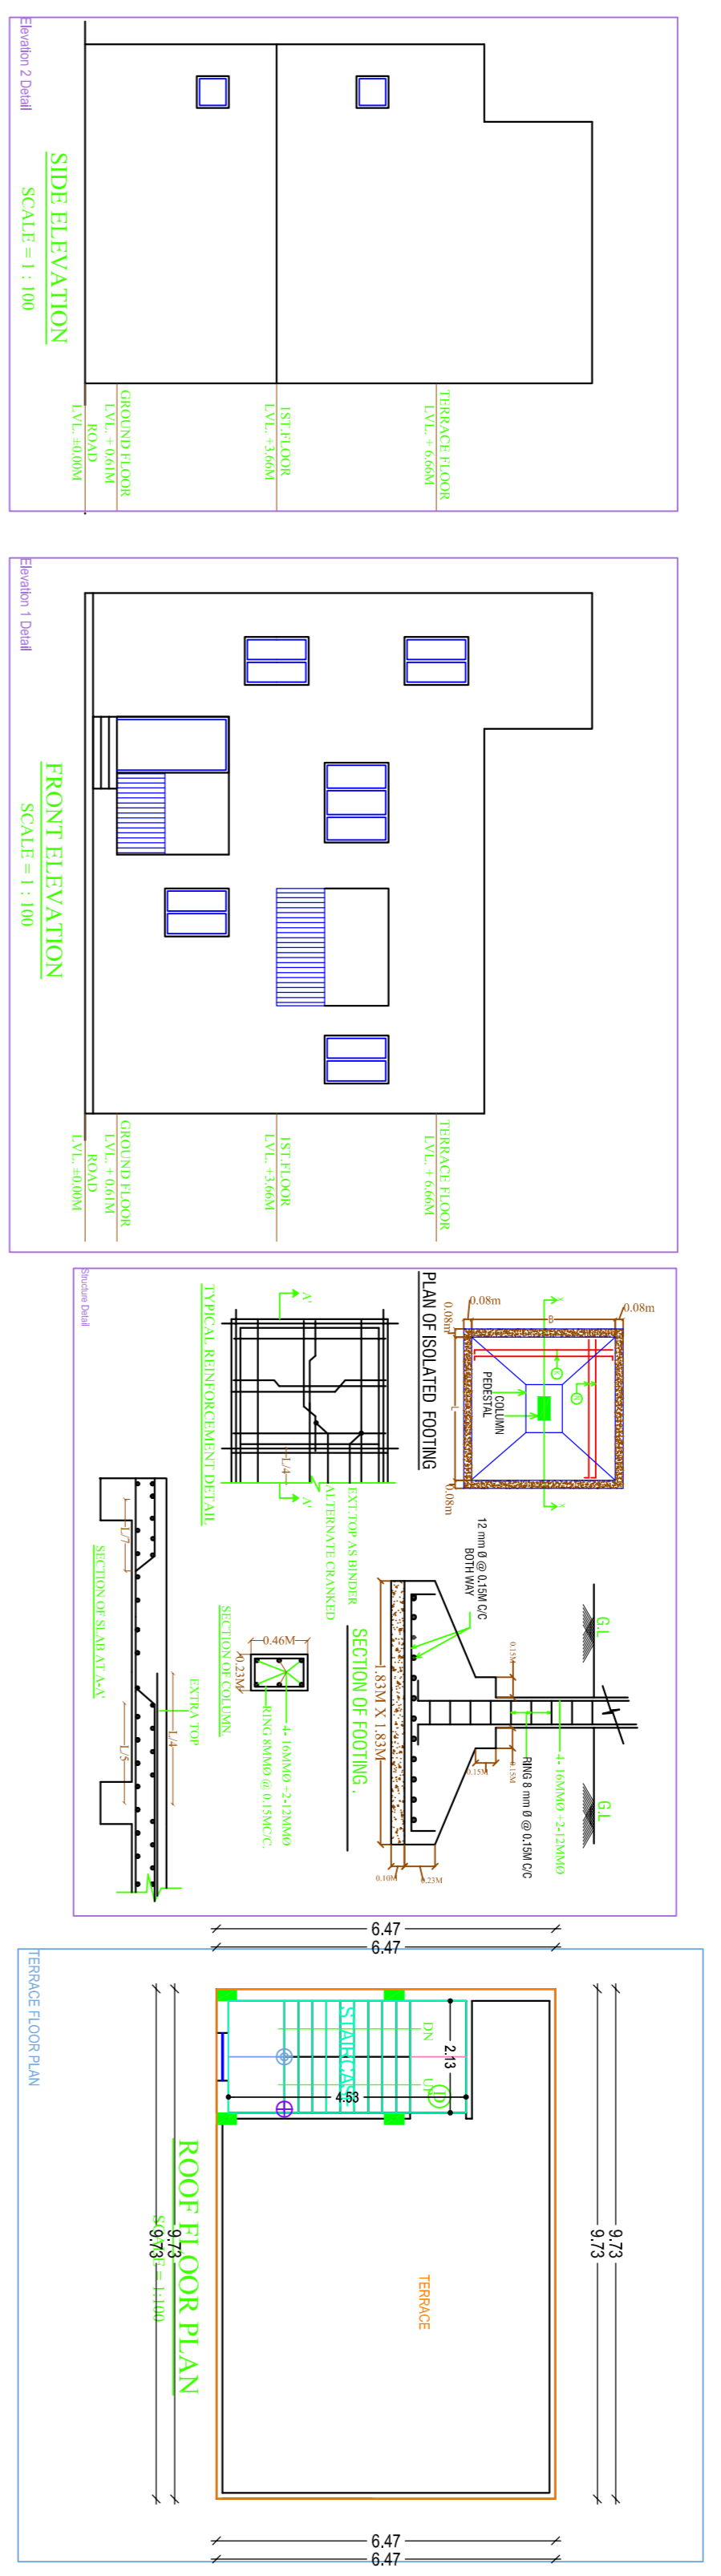

SCHEDULE OF DOOR WINDOW & VEN.


DETAILS OF APPLICANT

PROPOSED GROUND + 1 FLOOR RESIDENTIAL BUILDING PLAN OF MRS. BEENA KUMARI W/O. MR. DIPAK KUMAR

DETAILS OF PLOT

KHATA NO.- 430, WARD NO.- 8
PLOT NO.- 624, THANA NO.- 128
MOUZA- PAKUR
THANA- PAKUR
DISTRICT- PAKUR
STATE- JHARKHAND

SING. OF OWNER


SING. OF OWNER

LICENSED ENGINEER SIGN.

AREA STATEMENT (MRS. BEENA KUMARI)

Sl. No.	Description	Area (Sq. Mtr.)

COLOR INDEX

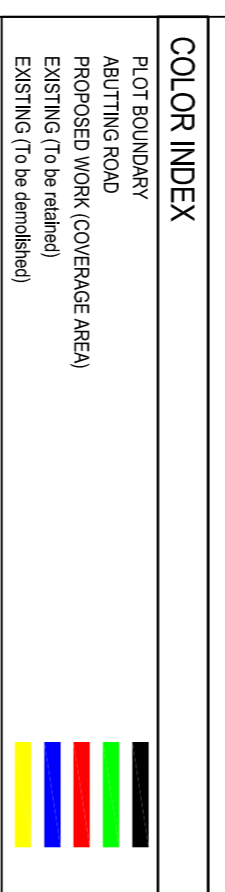

PARKING CALCULATION

Parking Type	Prog. No.	Prog. Area

MARGIN DETAIL

Name	Front Margin	Rear Margin	Side Margin

PROPOSED FLOOR PLAN

Building	No. of Same Bldg	Total Bldg Up Area (Sq.mtr.)	Total Floor Area (Sq.mtr.)	Form (No.)
