
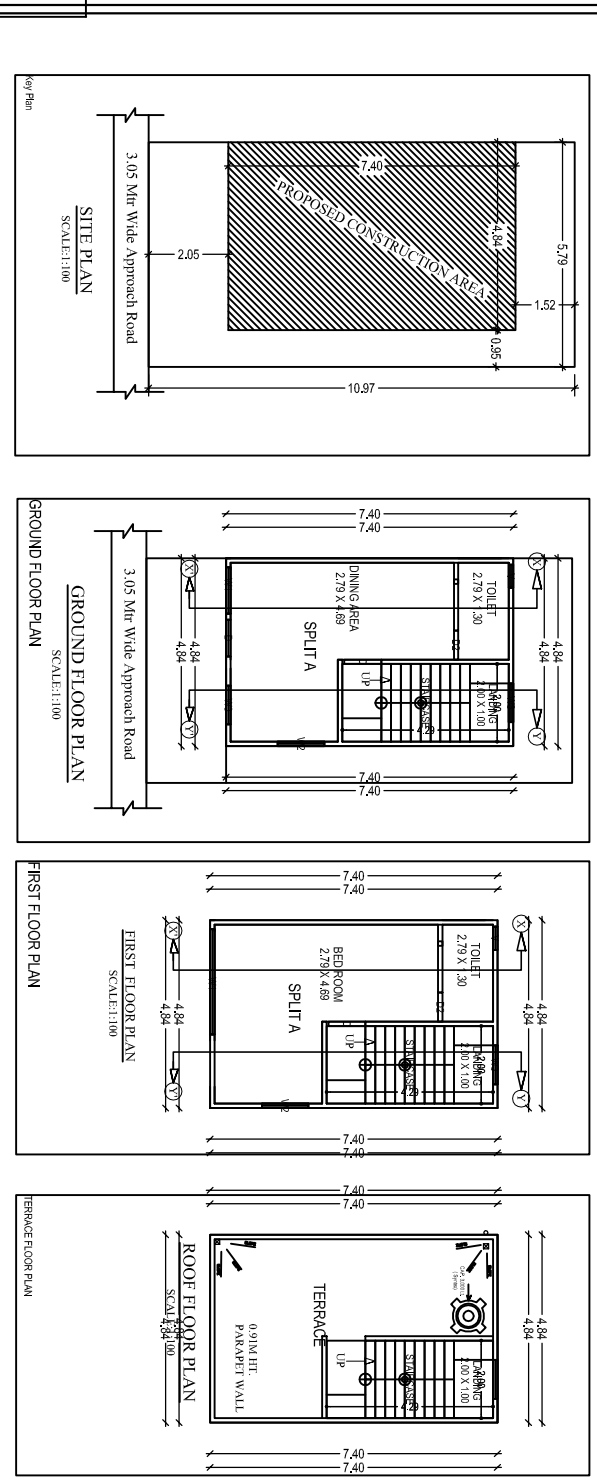
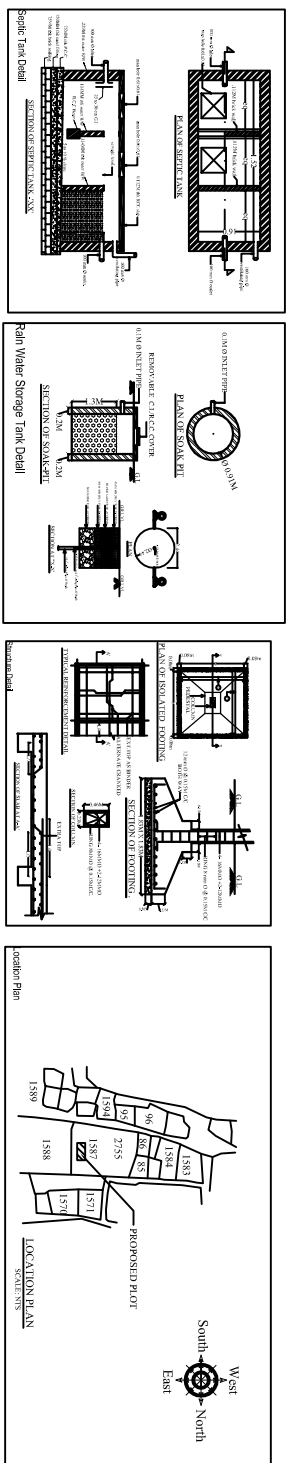


Project Title : PURNIMA DEVI

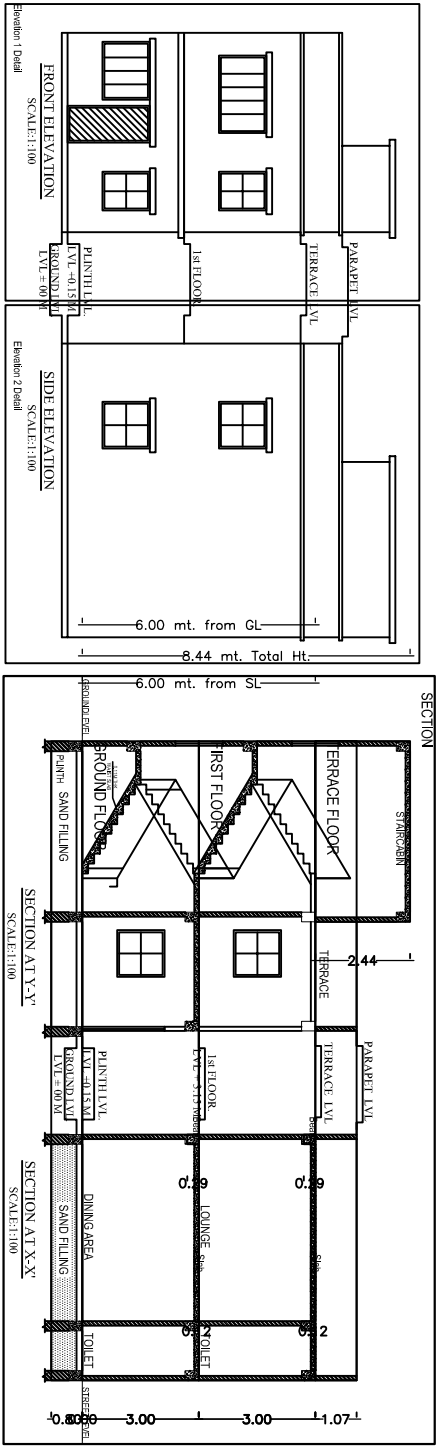

Building A (PURNIMA DEVI)

Floor Name	Total Built Up Area (Sq.m)	Proposed FAR Area (Sq.m)	Total FAR Area (Sq.m)	Tent (No.)
Ground Floor...	35.82	35.82	35.82	01
First Floor...	35.82	35.82	35.82	00
Terrace Floor...	0.00	0.00	0.00	00
Total	71.64	71.64	71.64	01
Total Number of Same Buildings	1			
Total	71.64	71.64	71.64	01

SCHEDULE OF JOINERY:

BUILDING NAME	NAME	LENGTH	HEIGHT	NOS
A (PURNIMA DEVI)	DZ	0.75	2.13	02
A (PURNIMA DEVI)	D	0.95	2.13	03
Total				05

SCHEDULE OF JOINERY:

BUILDING NAME	NAME	LENGTH	HEIGHT	NOS
A (PURNIMA DEVI)	V	0.60	1.00	02
A (PURNIMA DEVI)	W3	1.00	2.70	03
A (PURNIMA DEVI)	W2	1.20	2.70	02
A (PURNIMA DEVI)	W1	1.20	2.70	01
A (PURNIMA DEVI)	W4	2.21	2.70	01
Total				09

UNIBUDA Table for Building A (PURNIMA DEVI)

FLOOR	Name	UNIBUDA Type	UNIBUDA Area	Carpet Area	No. of Rooms	No. of Tenement
GROUND FLOOR PLAN	SPLIT A	FLAT	47.48	47.46	2	1
Total			47.48	47.46	4	1

PROPOSED RESIDENTIAL BUILDING PLAN OF PURNIMA DEVI
 W/O SANJAY KUMAR BHAGAT
 PLOT NO. - 1586 & 1587, KHATA NO.- 539
 VILLAGE - PAKUR, WARD NO-14
 DISTRICT - PAKUR
 STATE - JHARKHAND.

APPLICANT'S SIGNATURE: _____
 SIGNATURE OF I.C.E. ENGINEER: _____

LAND DETAILS

TYPE	AREA	REMARKS
Plot Area	71.64	
Proposed FAR Area	71.64	
Total FAR Area	71.64	

1. JHARKHAND & STATE MAPS RECORDED.
2. TITLE DOCUMENTS & OTHER DOCUMENTS.
3. A-2 & A-3 RECORDED.
4. THE PLAN IS IN ACCORDANCE WITH THE REGULATIONS.

AREA STATEMENT: PAKUR NAGAR PARISHAD

PROJECT DETAIL:	VERSION NO.:	DATE:
Invoc. No.:	1.20	01/10/2019
Region:	JHARKHAND URBAN LOCAL BODIES	
District:	PAKUR	
Application Type:	General Proposal	
Project Type:	Building Permission	
Nature of Development:	New	
Location:	Old Area	
Sub Location:	NA	
Village/Muza Name:		
Ward No.:		
East:		
West:		

COLOR INDEX

Color	Description
[Red]	Plot Boundary
[Blue]	Abutting Road
[Green]	Proposed Work (Coverage Area)
[Yellow]	Existing (To be retained)
[Black]	Existing (To be demolished)

PARKING CALCULATION:

Parking Type	Prop No.	Prop Area
Other Parking	1	13.88
Total Area		13.88

MARGIN DETAIL:

Building Name	Road Name	Front Margin	Rear Margin	Side Margin	Side Margin
A (PURNIMA DEVI)	3.05 MTR WIDE ROAD	2.05	1.52	0.00	0.95

FAR & Tenement Details (Table 4c-1)

Building	No. of Same Bldg	Total Built Up Area (Sq.m)	Proposed FAR Area (Sq.m)	Total FAR Area (Sq.m)	Tent (No.)
A (PURNIMA DEVI)	1	71.64	71.64	71.64	01
Total		71.64	71.64	71.64	01