
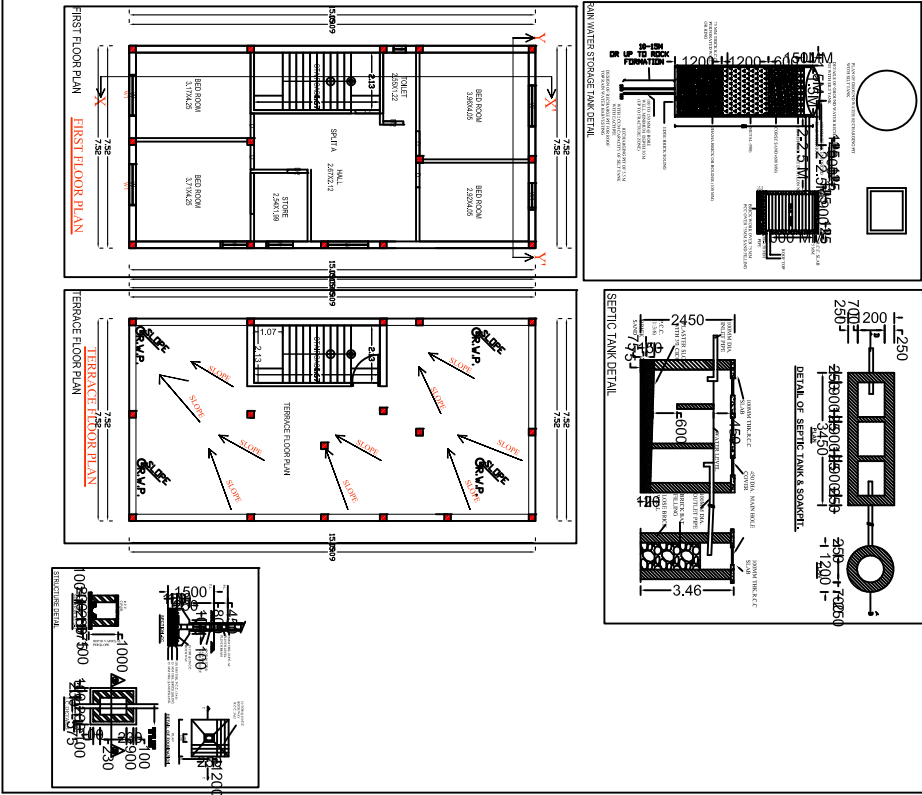
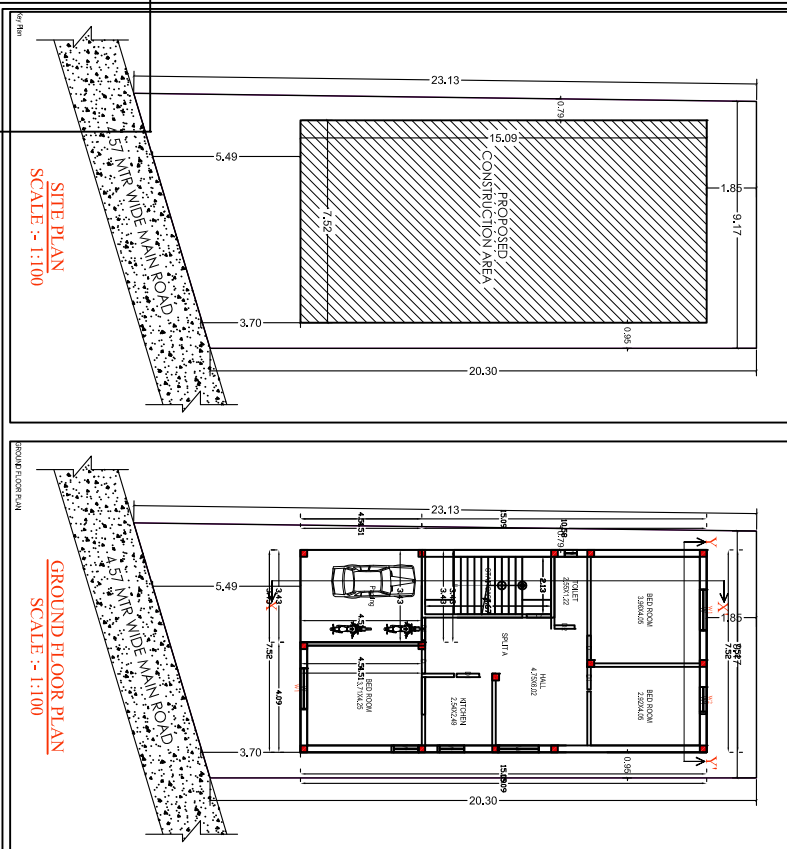


Project Title :MD KHALIQUE

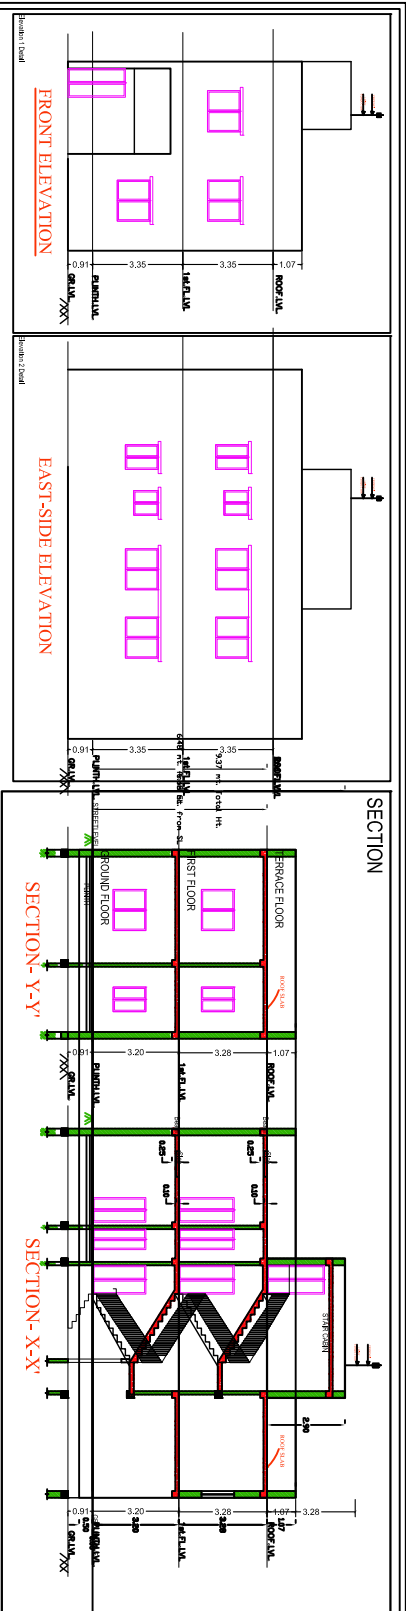

LAND DETAILS

PROPOSED RESIDENTIAL BUILDING PLAN OF
MD KHALIQUE
 S/O LATE SK. FARHAD
 PLOT NO. - 642 & 643,
 VILLAGE - PAKUR, WARD NO.-8
 THANANA NO - 128
 DISTRICT - PAKUR, JHARKHAND

Applicant's Signature: _____
 Signature of Lic. Engineer: _____

SITE PLAN
SITE PLAN

LAND DETAILS
















