
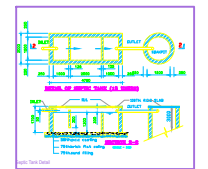
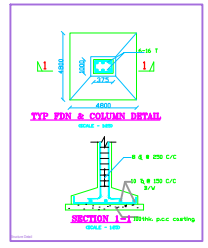
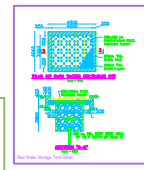
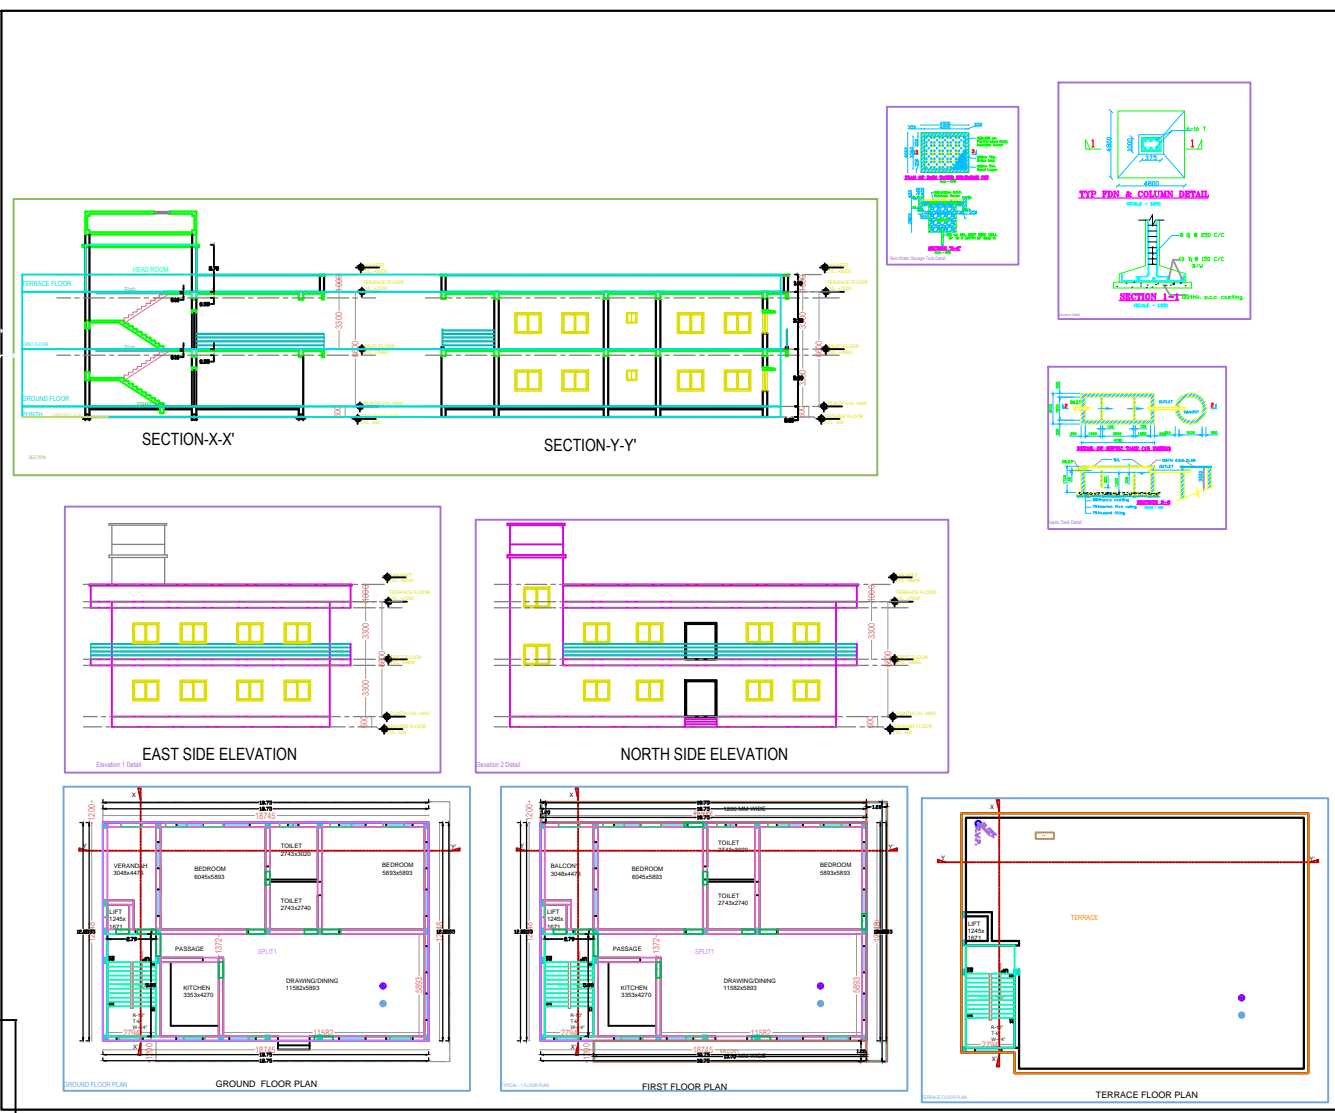


Project Title - SANJAY KIMBAR

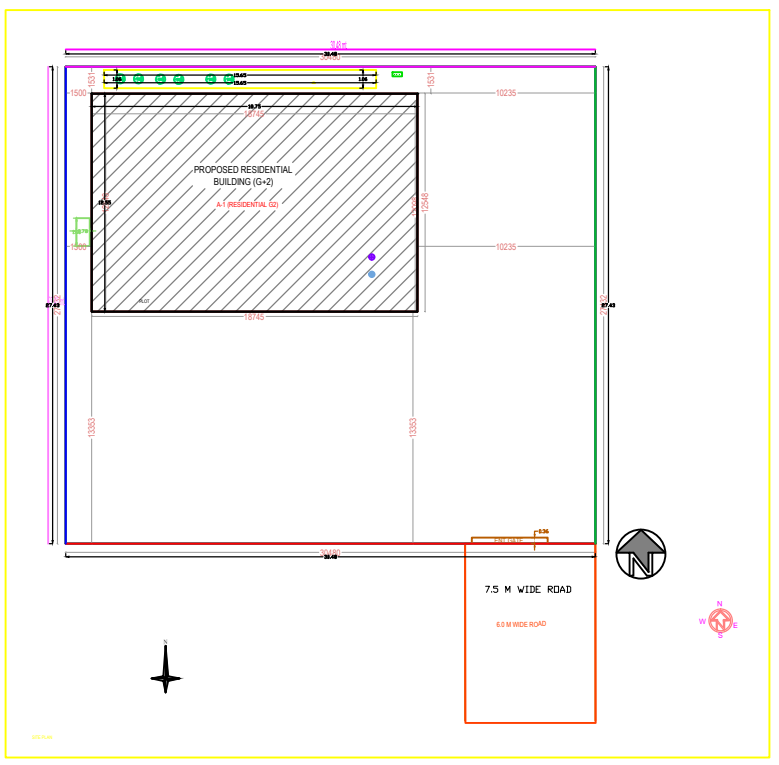

| DOOR /WIN SCHEDULE | | | |
|--------------------|----|------|------|
| 2 | D | 1050 | 2100 |
| 3 | D1 | 1050 | 2100 |
| 4 | D2 | 900 | 2100 |
| 5 | D3 | 750 | 2100 |
| 7 | W1 | 1500 | 2100 |
| 8 | W2 | 1200 | 2100 |
| 9 | W3 | 900 | 2100 |
| 10 | V | 750 | 600 |
| 11 | V1 | 600 | 2100 |

| STATEMENT OF AREA | |
|--------------------------------|--|
| TOTAL AREA OF LAND AS PER DEED | |
| TOTAL PLOT AREA | |
| GROUND FLOOR AREA | |
| FIRST FLOOR AREA | |
| SECOND FLOOR AREA | |
| TOTAL BUILTUP AREA= | |
| F.A.R.= | |
| GROUND COVERAGE%= | |

STRUCTURAL STABILITY CERTIFICATE
 THIS IS TO CERTIFY THAT SEISMIC LOADS HAVE BEEN TAKEN UNDER CONSIDERATION WHILE DESIGNING THE STRUCTURE OF THIS BUILDING. THE DESIGN HAS BEEN DONE AS PER IS 1883:1984 & IS 4326:1985.

SCALE: 1:100 DRG. NO: 1/1

SIGNATURE OF ARCHITECT SIGNATURE OF OWNER

|-------------------------------------|---------------|
| Project Name | SANJAY KIMBAR |

