
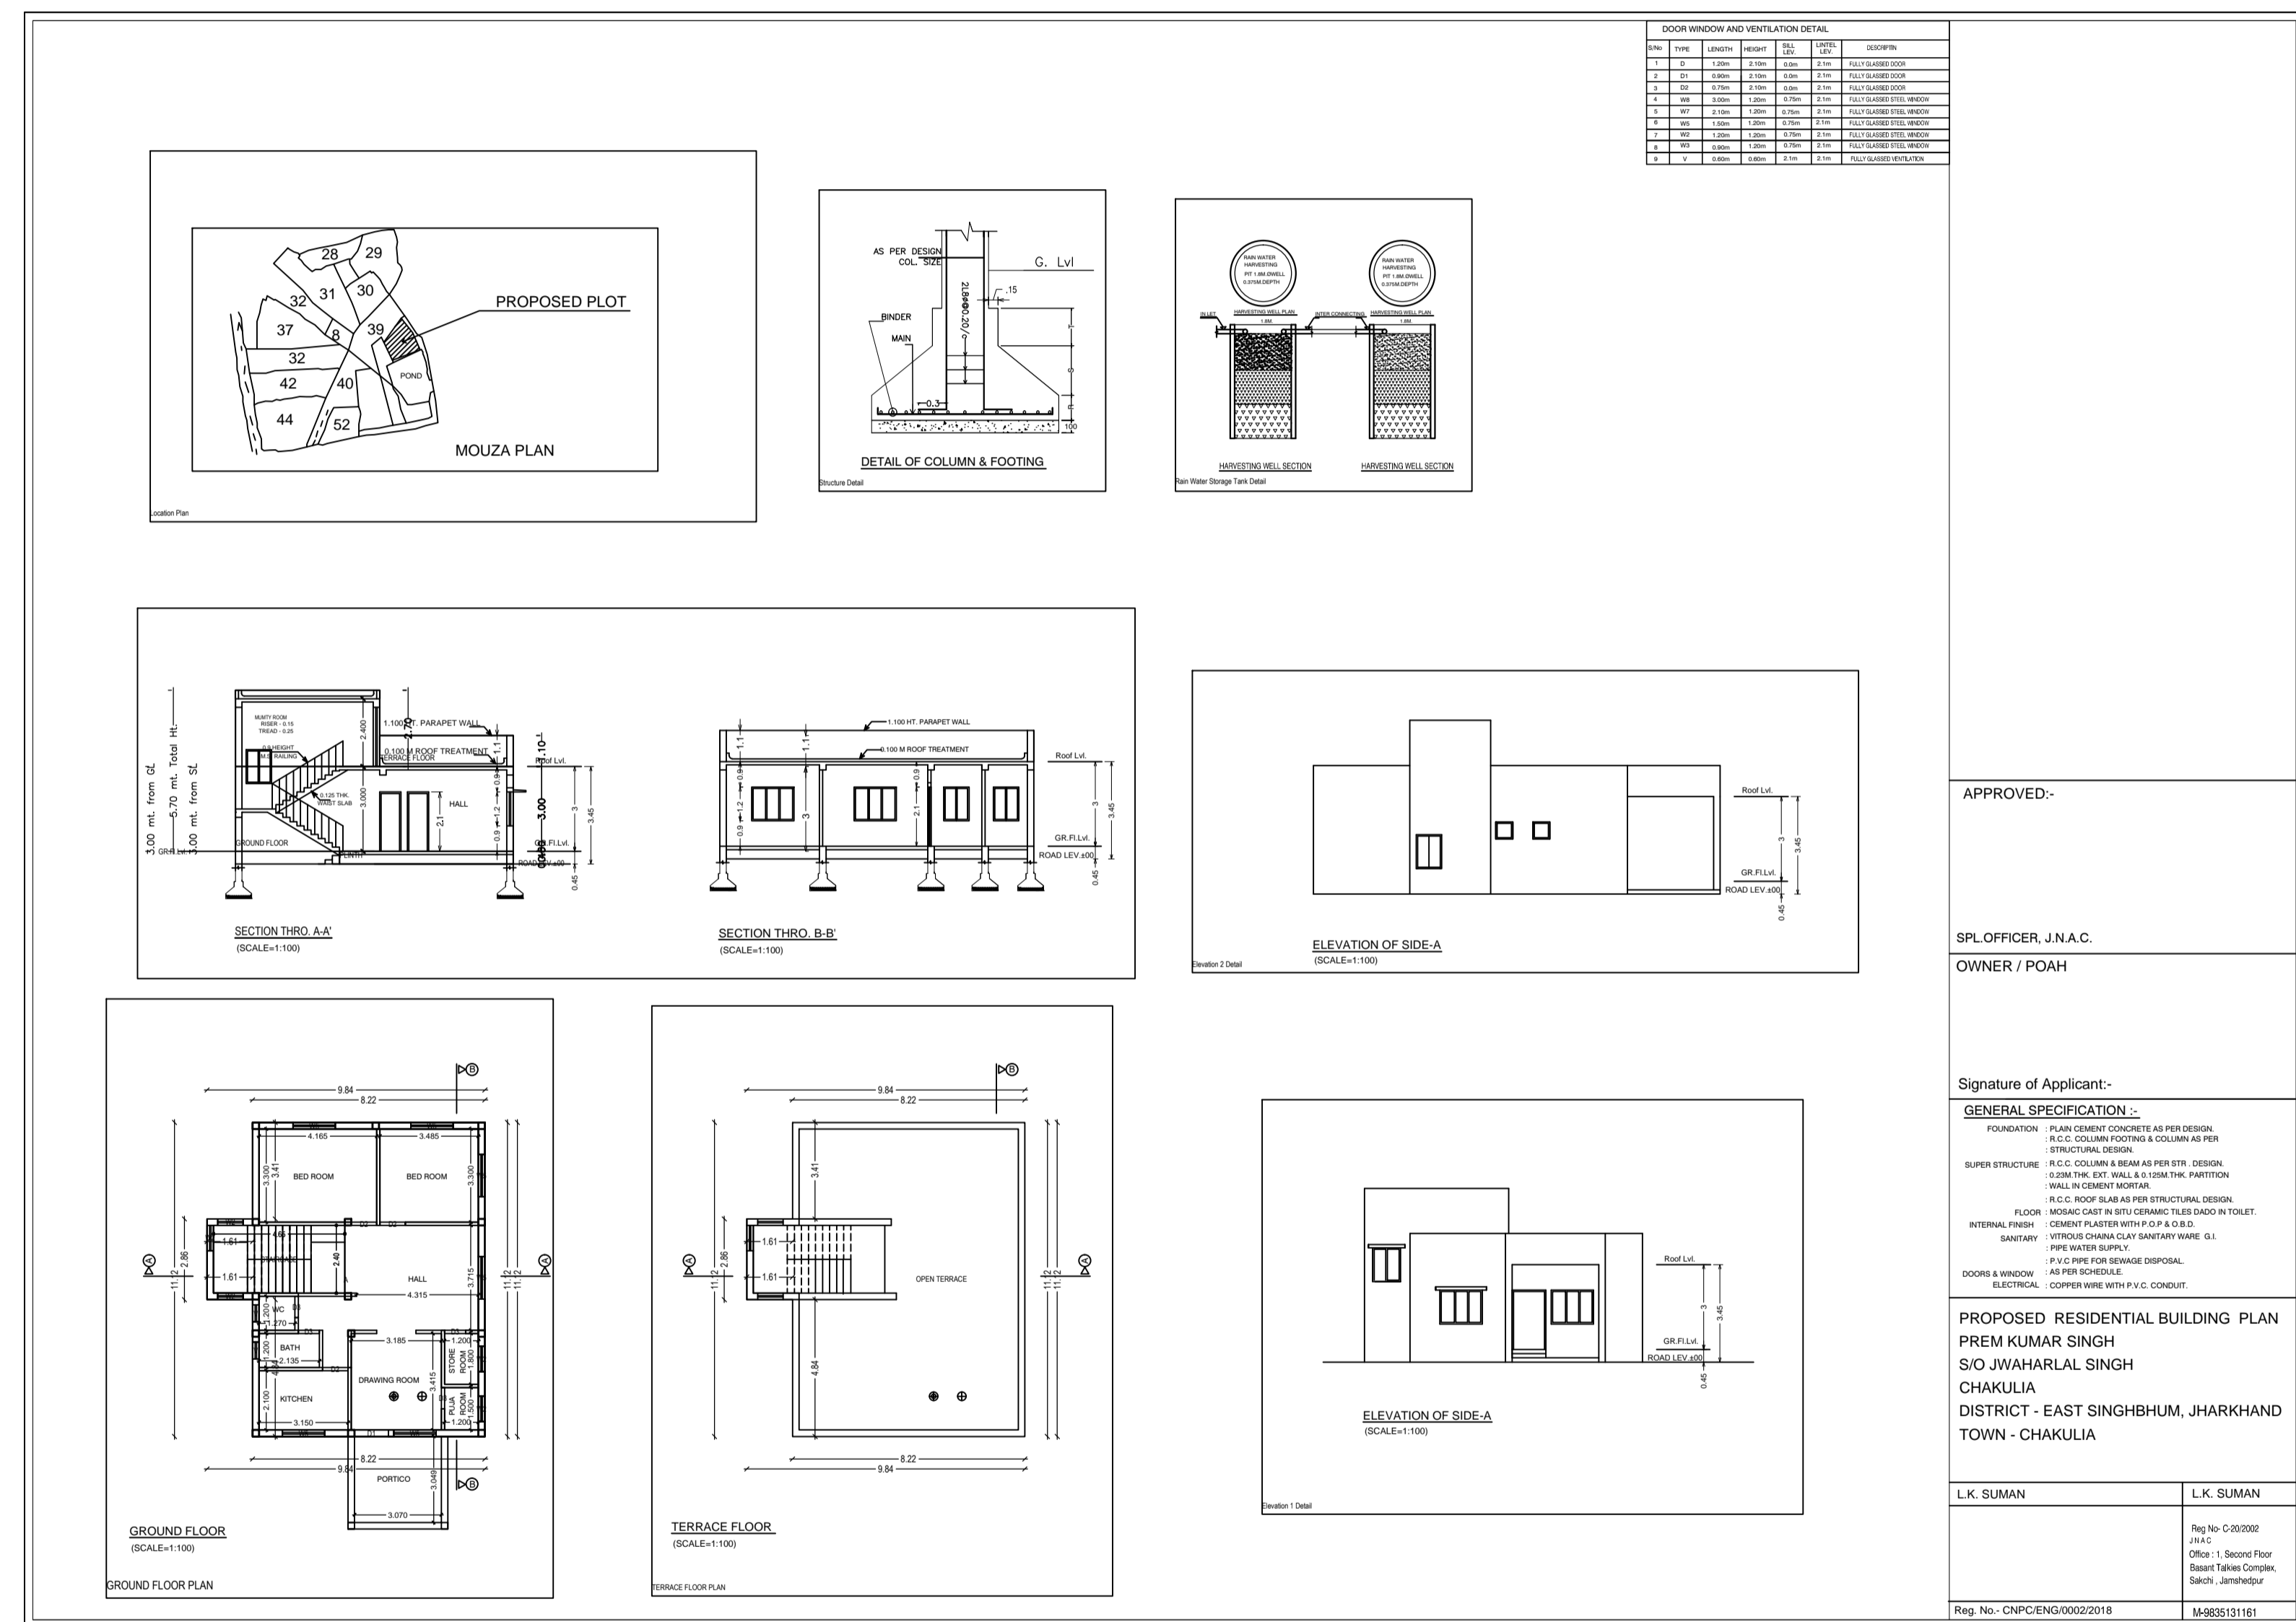


Project Title: SRI. PREM KUMAR SINGH

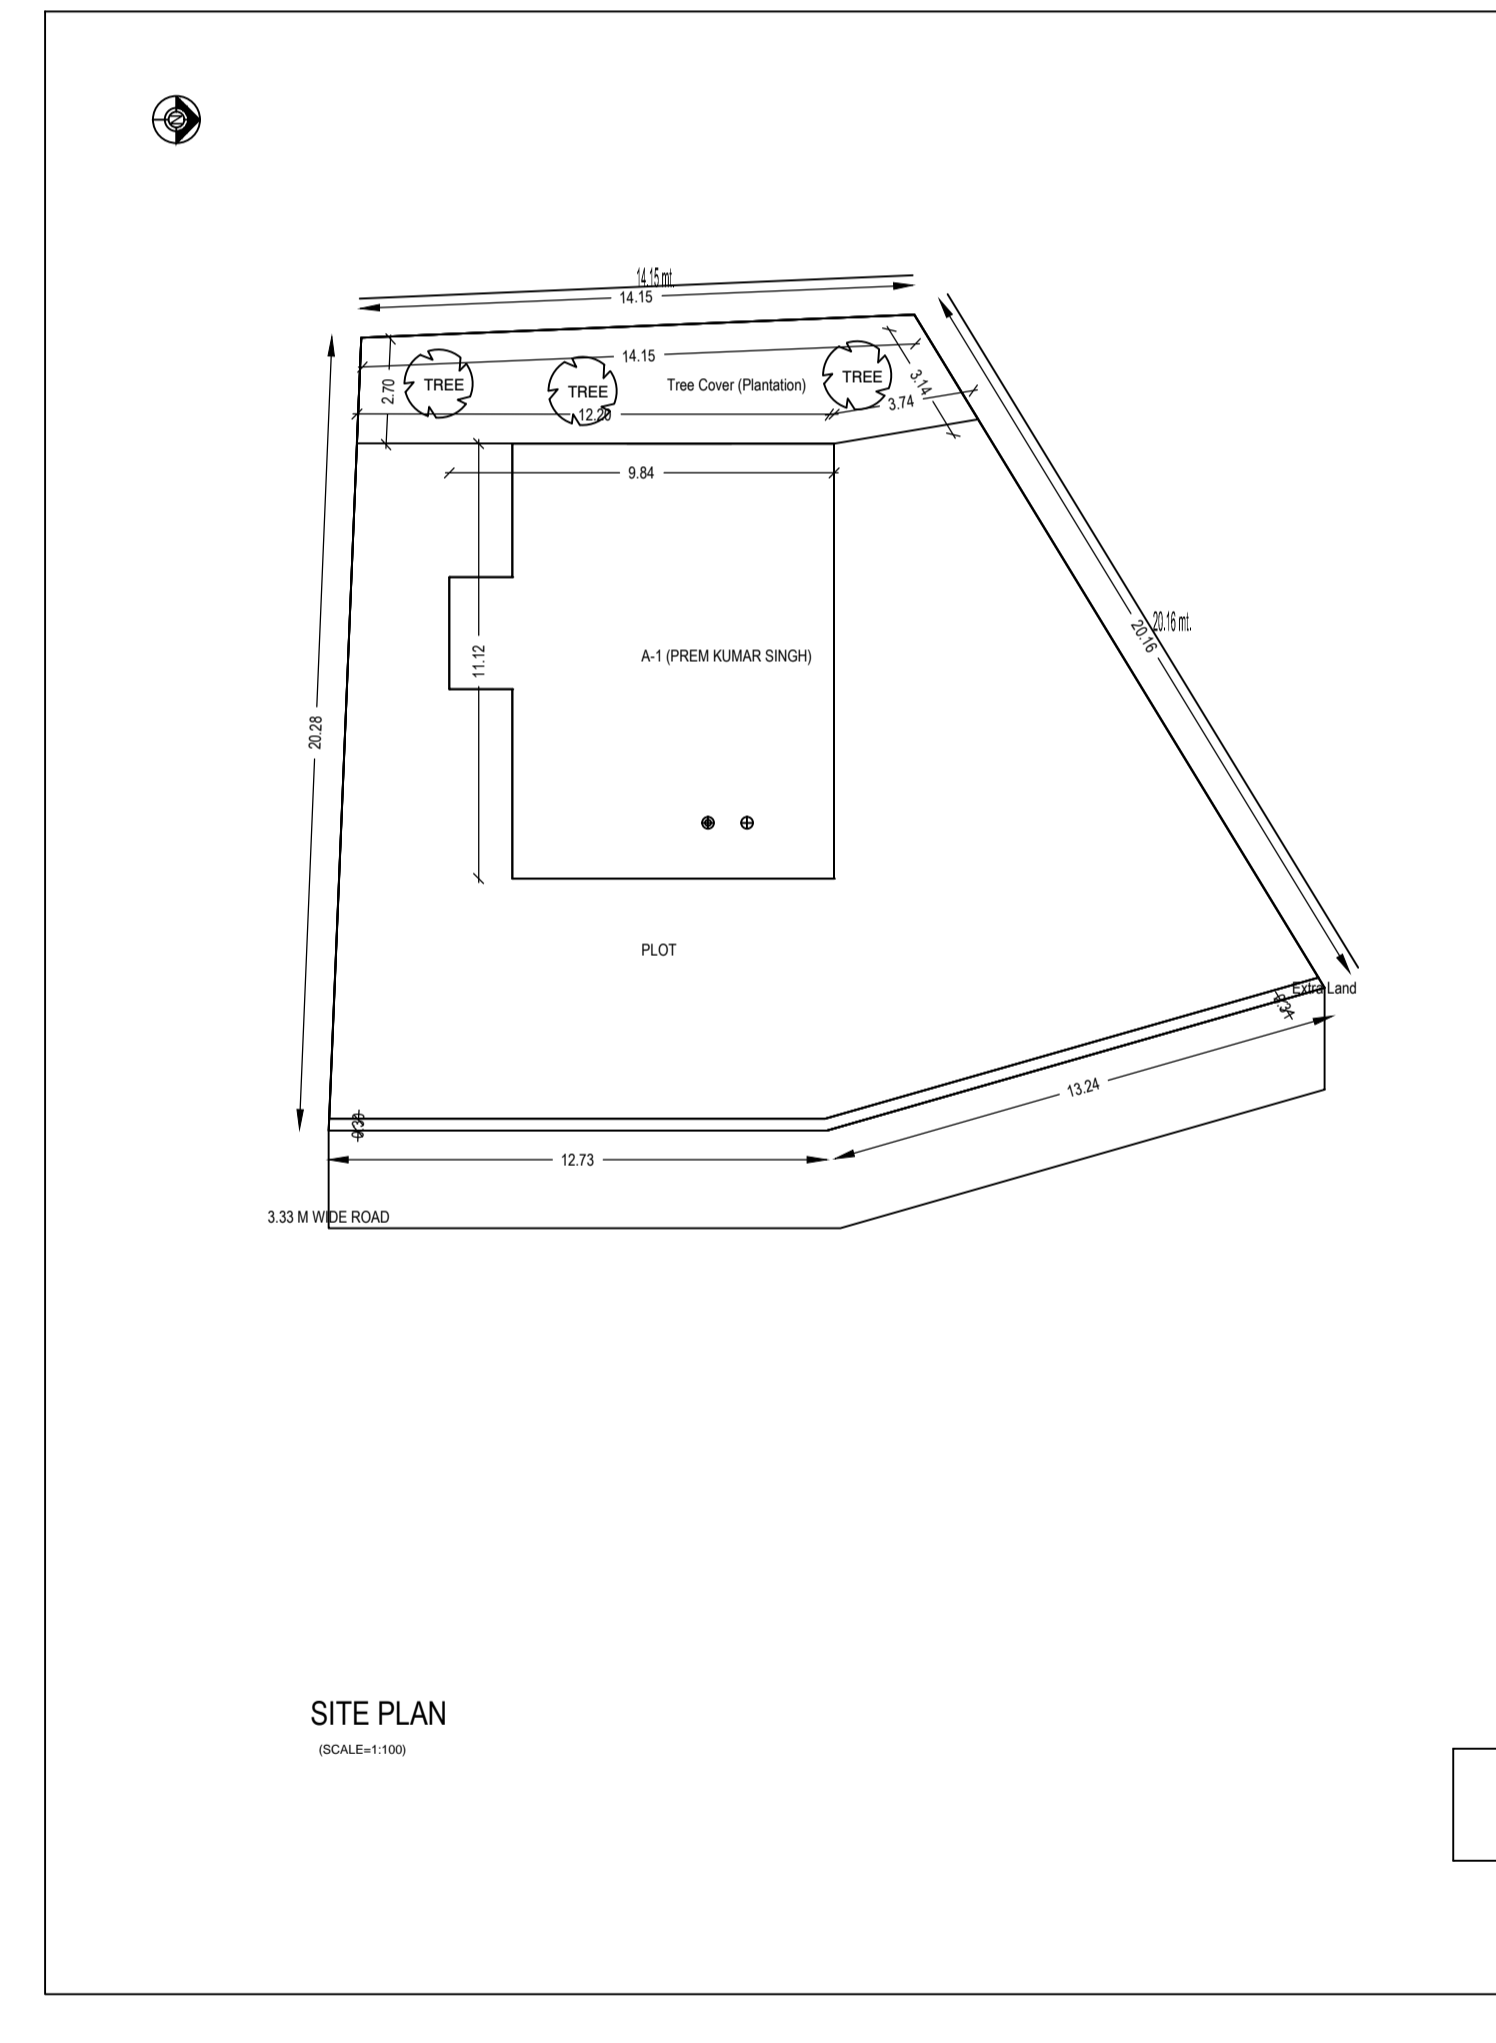

APPROVED:-

SPL OFFICER, J.N.A.C.  
OWNER / POAH

Signature of Applicant:-

**GENERAL SPECIFICATION :-**  
 FOUNDATION: PLAN, CEMENT CONCRETE AS PER DESIGN.  
 SUPER STRUCTURE: R.C.C. COLUMN, BEAM AS PER EST. DESIGN.  
 FLOOR: R.C.C. ROOF SLAB AS PER STRUCTURAL DESIGN.  
 WALL: IN CEMENT MORTAR.  
 INTERNAL FINISH: MOSAIC CAST IN SPT. CERAMIC TILES DADO IN TOILET.  
 ELECTRICAL: COPPER WIRE WITH P.V.C. CONDUIT.

**PROPOSED RESIDENTIAL BUILDING PLAN**  
 PREM KUMAR SINGH  
 S/O JWAHARLAL SINGH  
 CHAKULIA  
 DISTRICT - EAST SINGHBHUM, JHARKHAND  
 TOWN - CHAKULIA

L.K. SUMAN      L.K. SUMAN


Building A (PREM KUMAR SINGH)

Floor Name	Total Built Up Area (Sq.M)	Planned FAR Area (Sq.M)	Total FAR Area (Sq.M)	Tree (No.)
Ground Floor	96.58	96.58	96.58	01
Terrace Floor	0.00	0.00	0.00	00
Total Number of Same Building	1	96.58	96.58	01
Total	96.58	96.58	96.58	01

**SCHEDULE OF JOINERY:**

ITEM NO.	NAME	LENGTH	HEIGHT	NO.
01	P.1.1	0.75	2.10	04
02	P.1.2	0.90	2.10	03
03	P.1.3	1.20	2.10	01
Total	-	-	-	08

**SCHEDULE OF JOINERY:**

ITEM NO.	NAME	LENGTH	HEIGHT	NO.
01	V.1	0.60	1.80	02
02	V.2	0.90	1.20	02
03	V.3	1.20	1.20	02
Total	-	-	-	06



AREA STATEMENT: CHAKULIA NIGETI PANCHAYAT

PROJECT NO. - 18.13  
 VERSION DATE: 10/05/2018








