
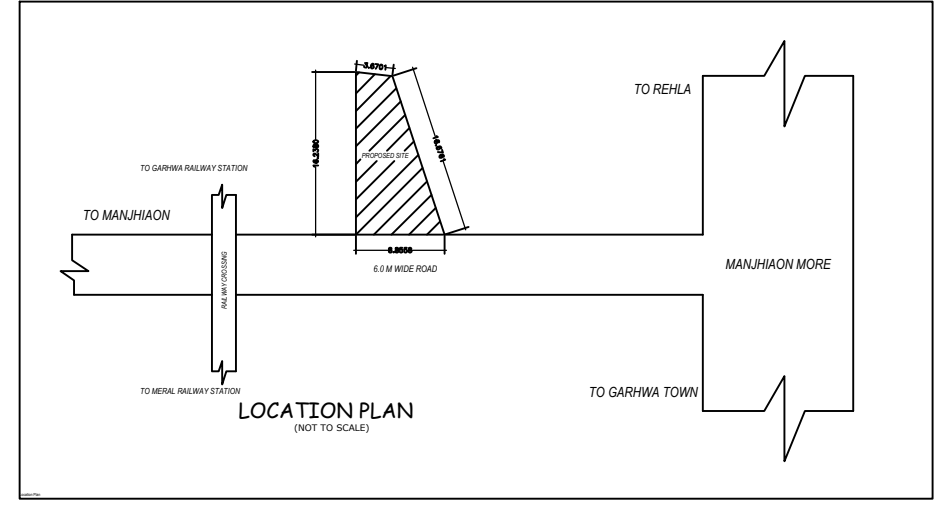
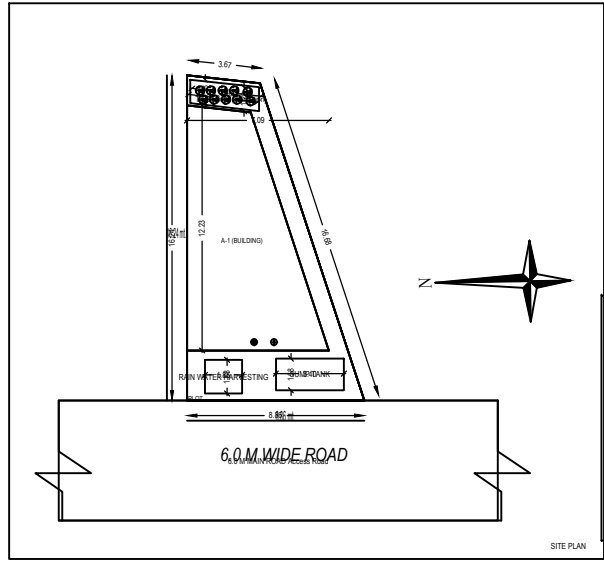


Project Title :PROSPED GROUND,FIRST FLOOR RESIDENTIAL BUILDING OF SARFARAZ AHMAD S/O BADRUDDIN ANSARI , PLOT NO:- 491,507 , KHATA NO.:- 6,62
 SITUATED AT:- UNCHARI , P.O+P.S:- GARHWA , DIST:- GARHWA (JH)

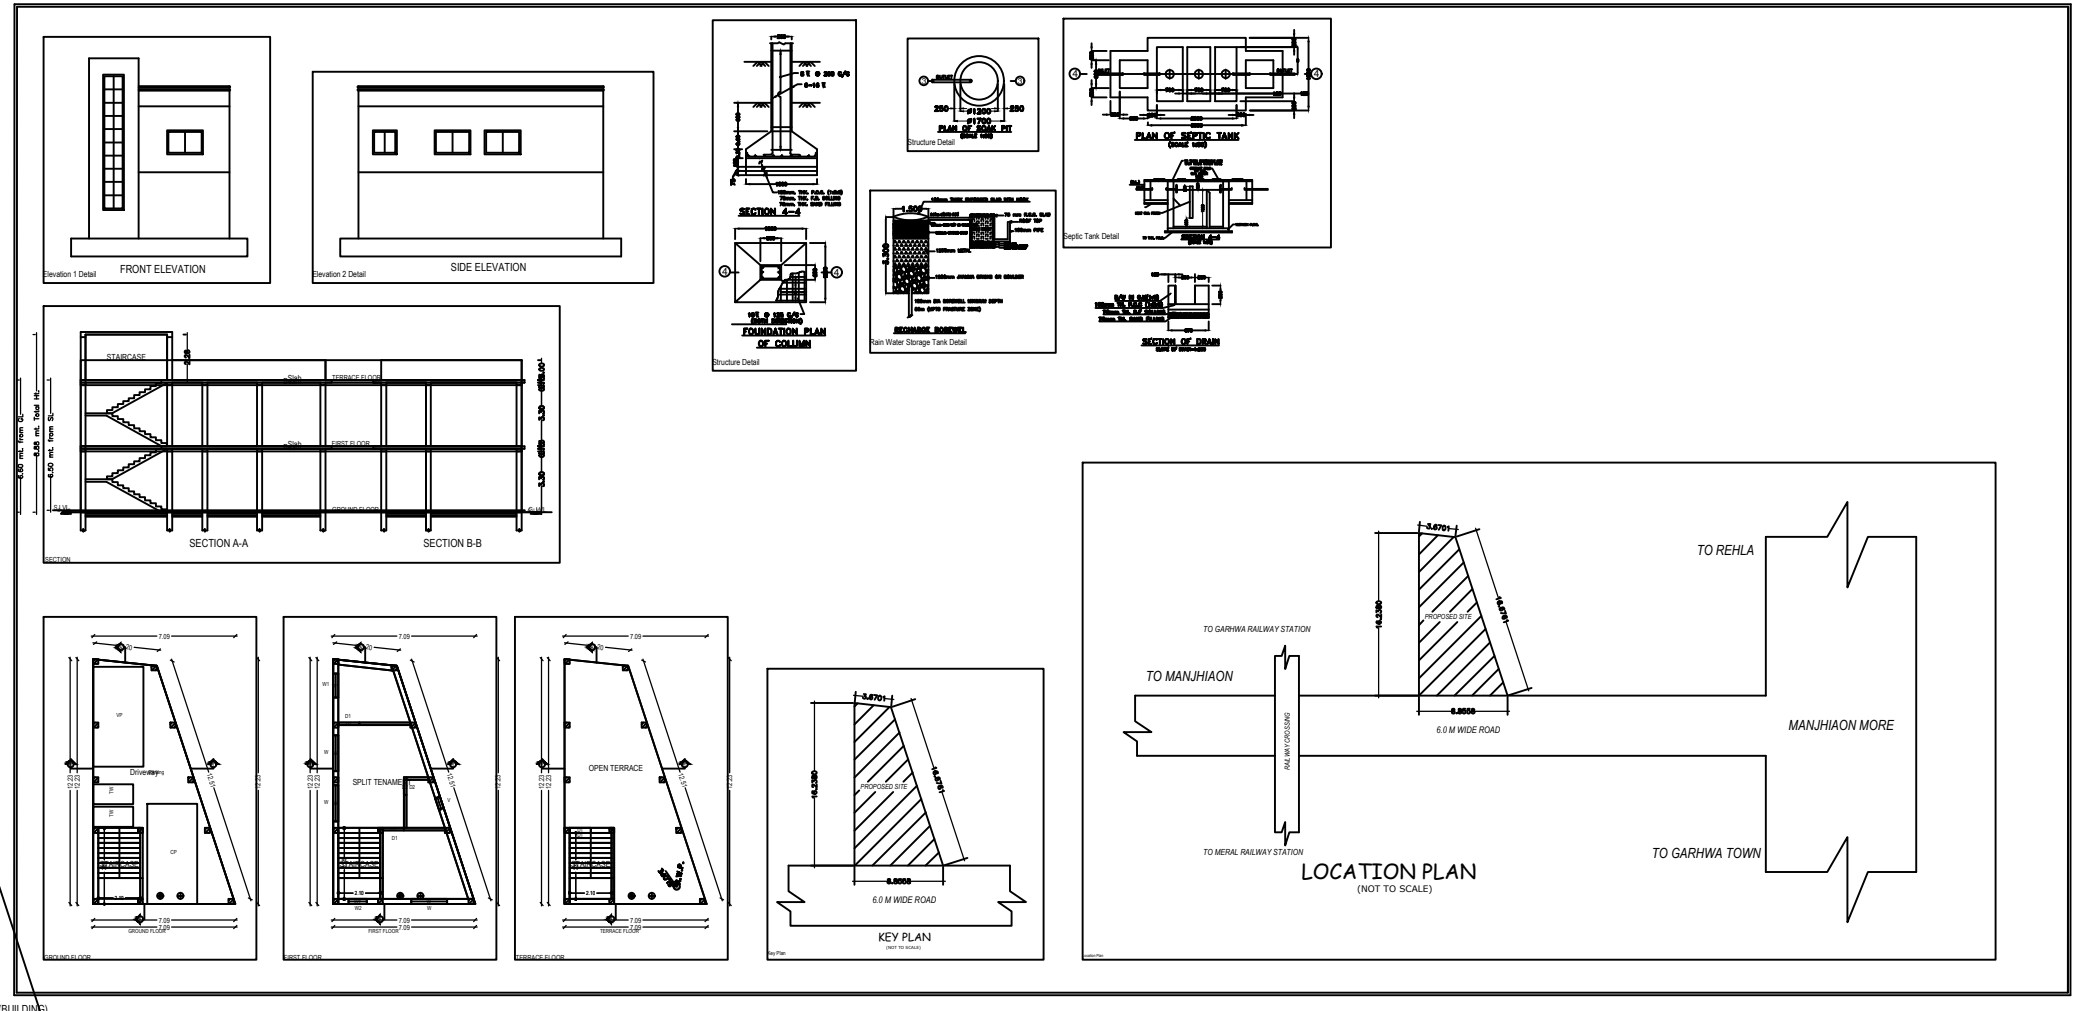

Building A (BUILDING)

