


# STRUCTURAL DETAILS

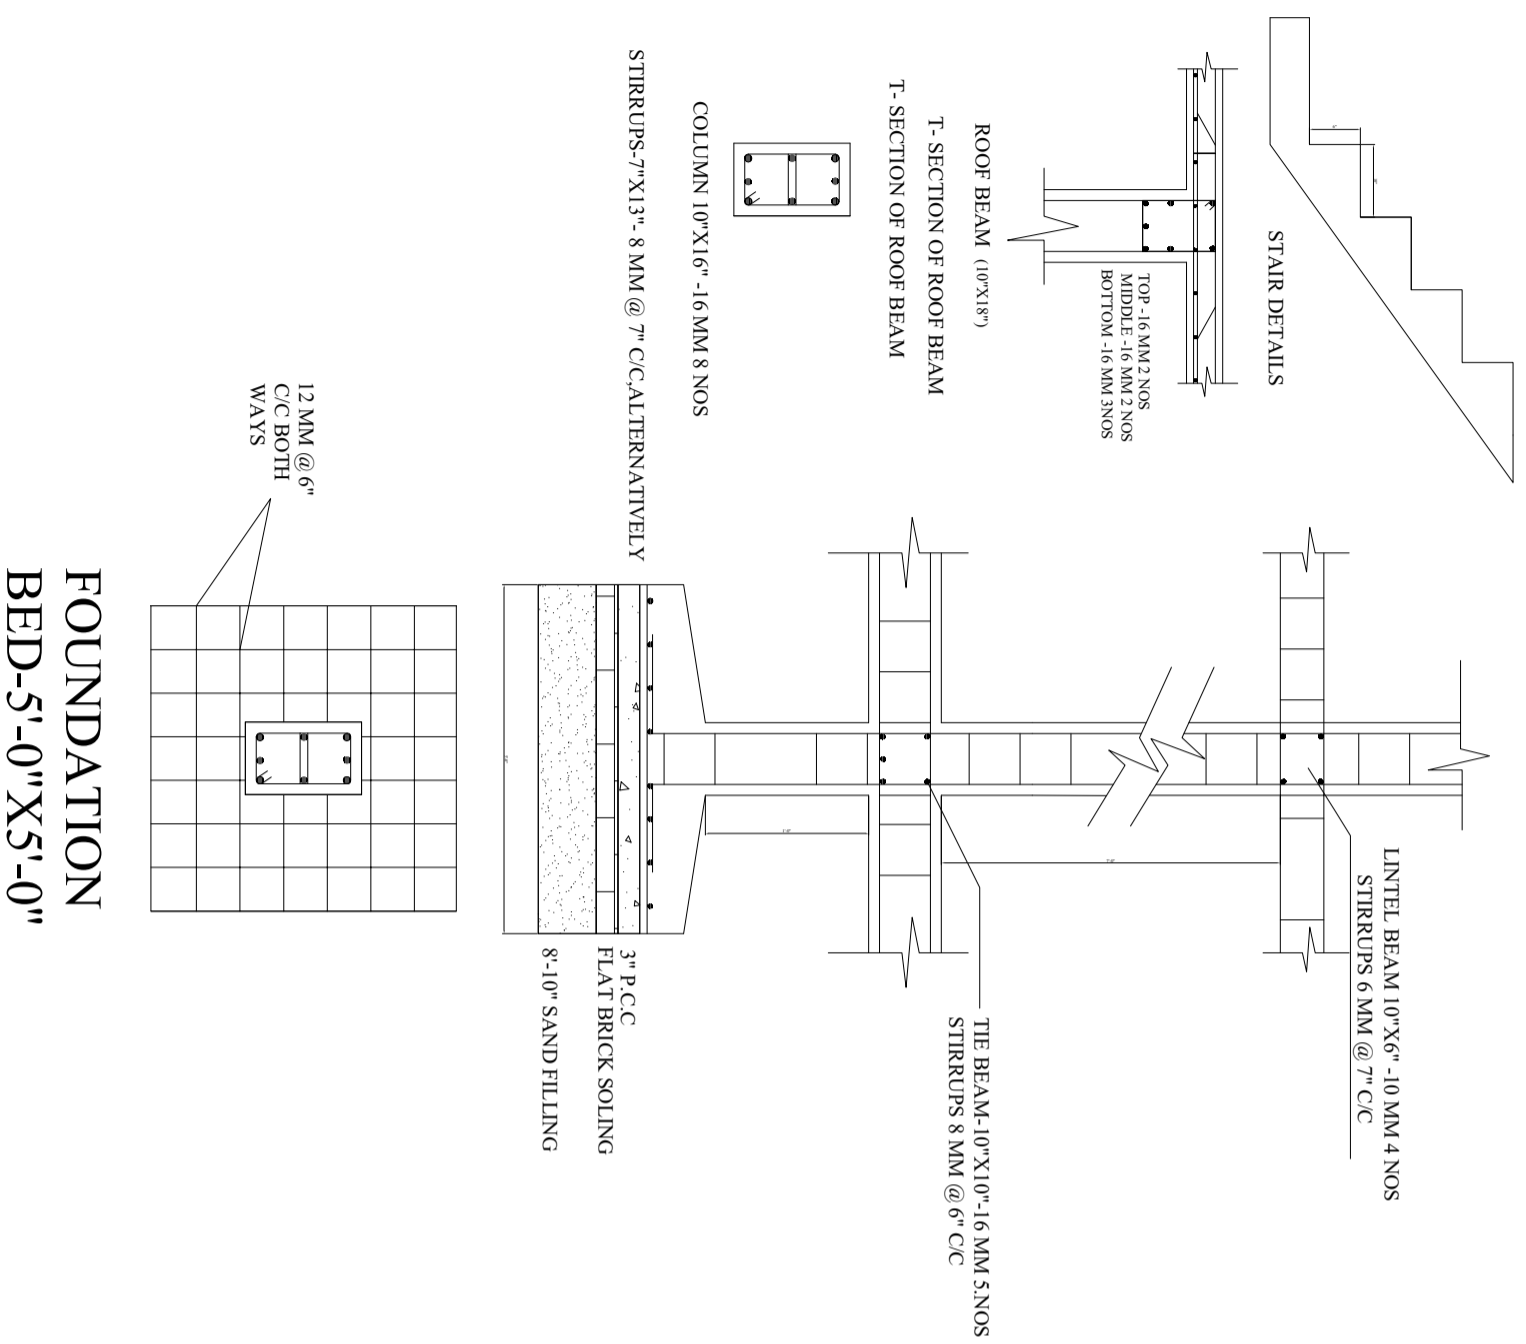

## SECTIONAL VIEW OF COLUMN , BEAM & STAIR