

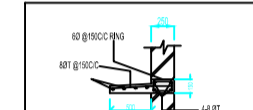
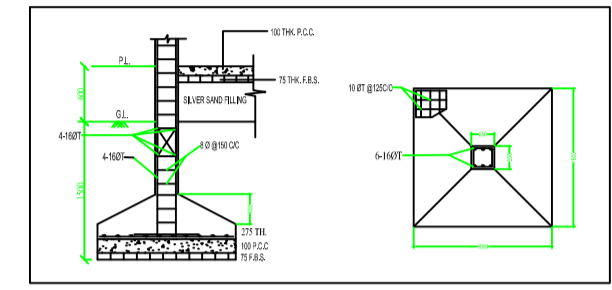
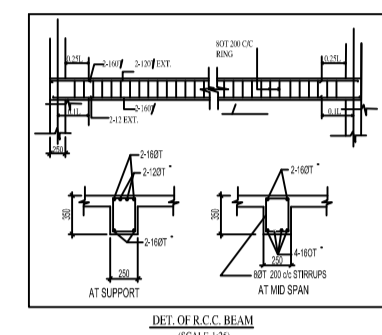
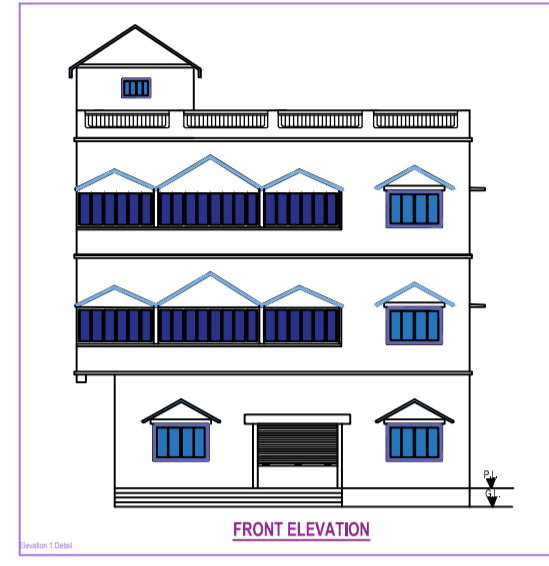
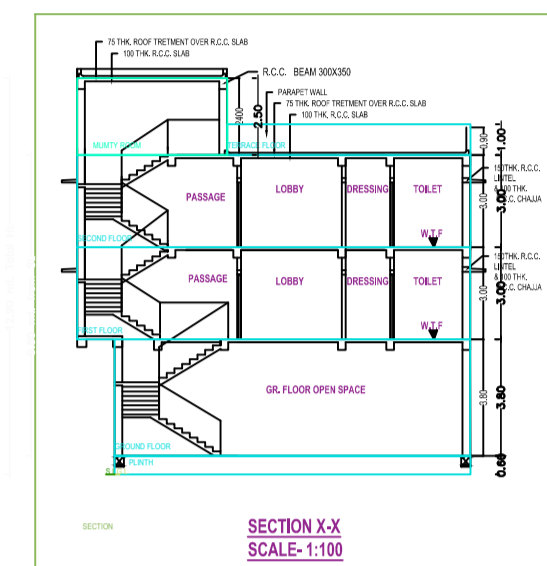
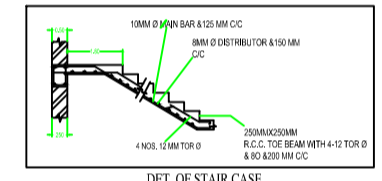
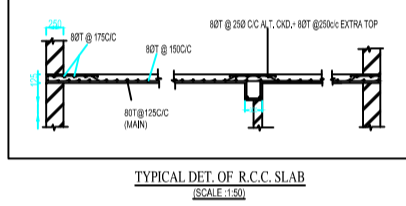
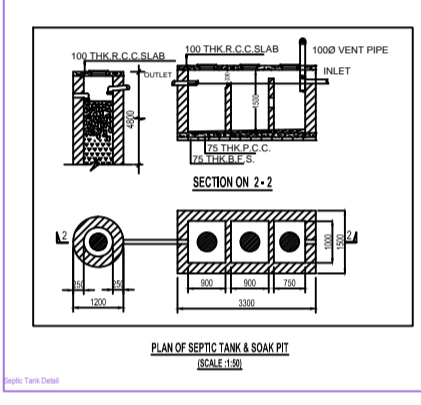


Project Title: SAURAV KUMAR GUTGUTIA & HARSH KUMAR GUTGUTIA

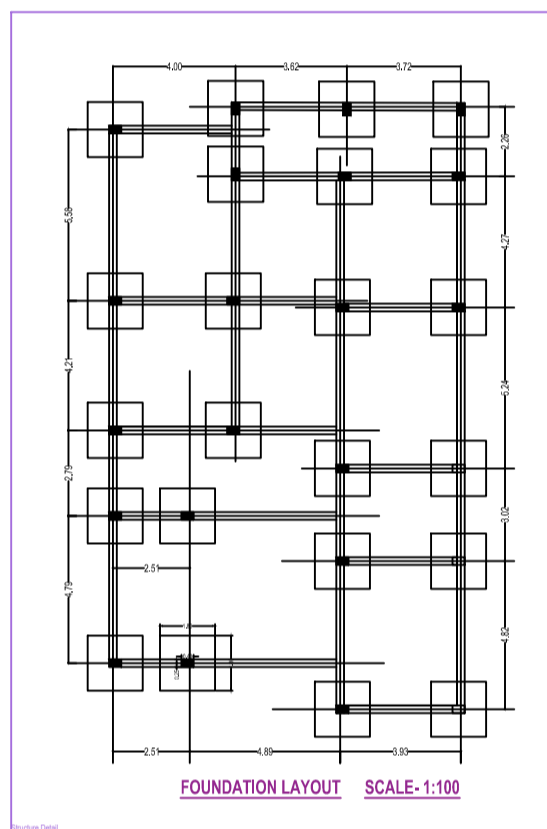

DET. OF R.C.C. BEAM SCALE: 1:20

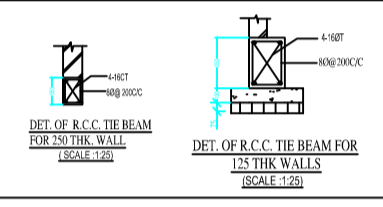

SHEET NO - 22  
**PROPOSED PLAN OF THREE STORED RESIDENTIAL BUILDING OF SAURAV KUMAR GUTGUTIA & HARSH KUMAR GUTGUTIA AT HOLDING NO.-00/00/00/00/00, PLOT NO.-53/54/1, KHATA NO.-60/15/5/0/1, J.L. NO.-06, THANA NO.-06, MOUZA-DHANDRA, WARD NO.-06, UNDERJAMTARA NAGAR PANCHAYAT.**

**NOTES**  
 1. ALL DIMENSIONS ARE IN METERS UNLESS OTHERWISE SPECIFIED.  
 2. ALL DIMENSIONS ARE TO FACE UNLESS OTHERWISE SPECIFIED.  
 3. ALL DIMENSIONS ARE TO BE FOLLOWED.  

**DOORS & WINDOWS SCHEDULE**

Sl. No.	Qty.	Size	Material	Remarks







SCALE: 1:200 (1:100, 1:50, 1:25)  
 ALL DIMENSIONS ARE IN METERS

**AREA STATEMENT**

Particulars	Area (sq.m)
TOTAL AREA OF LAND AREA	406.77
PROP. GROUND FLOOR COVER AREA	229.88
PROP. FIRST FLOOR COVER AREA	205.83
PROP. SECOND FLOOR COVER AREA	205.83
PROP. TOTAL COVER AREA	741.54
OPEN SPACE LEFT	466.79
HEIGHT FROM G.L. TO F.L.	4.00
TOTAL HEIGHT OF THE BUILDING	12.00
TOTAL STORED	THREE
NO. OF SEPTIC TANK	ONE
NO. OF TOILET	TEN
NO. OF STAIR CASE	ONE

SIGNATURE OF OWNER

SIGNATURE OF ENGINEER

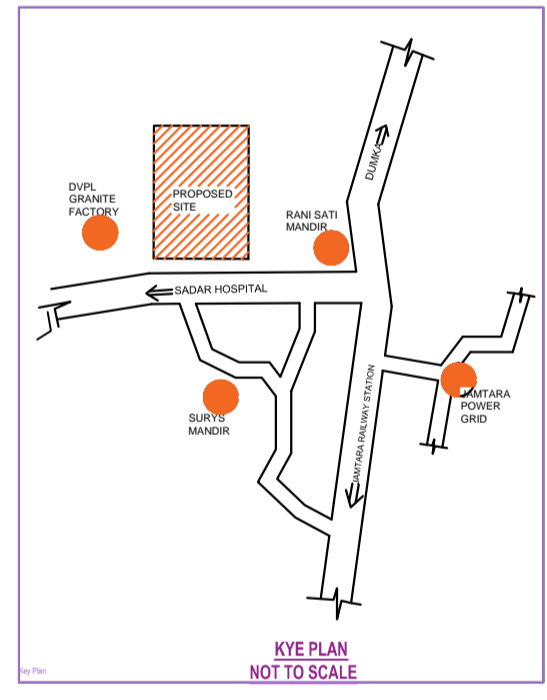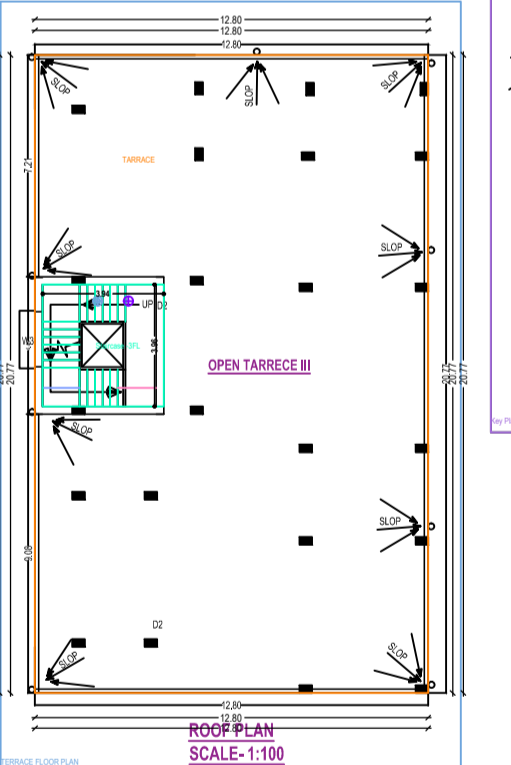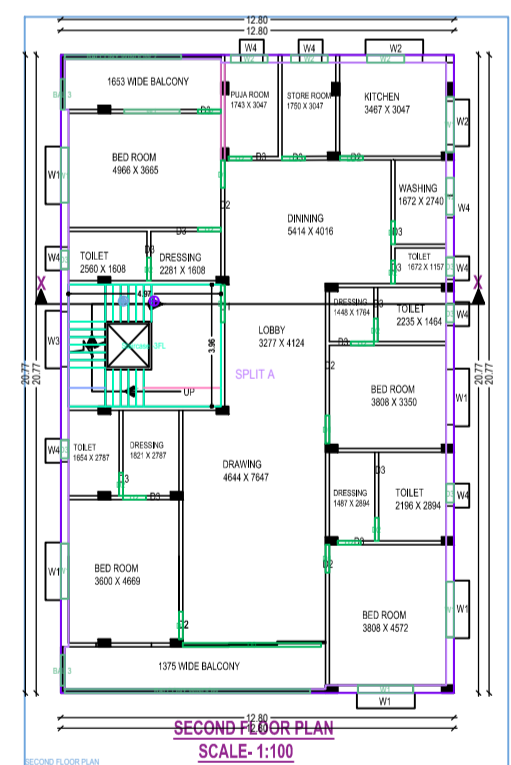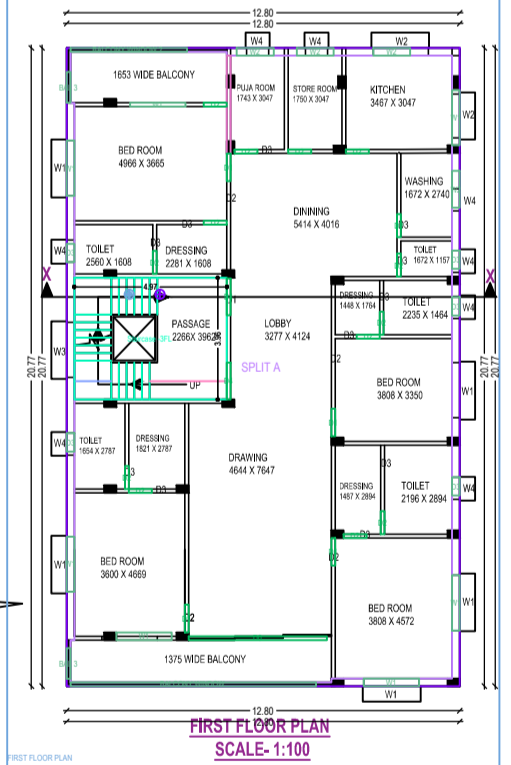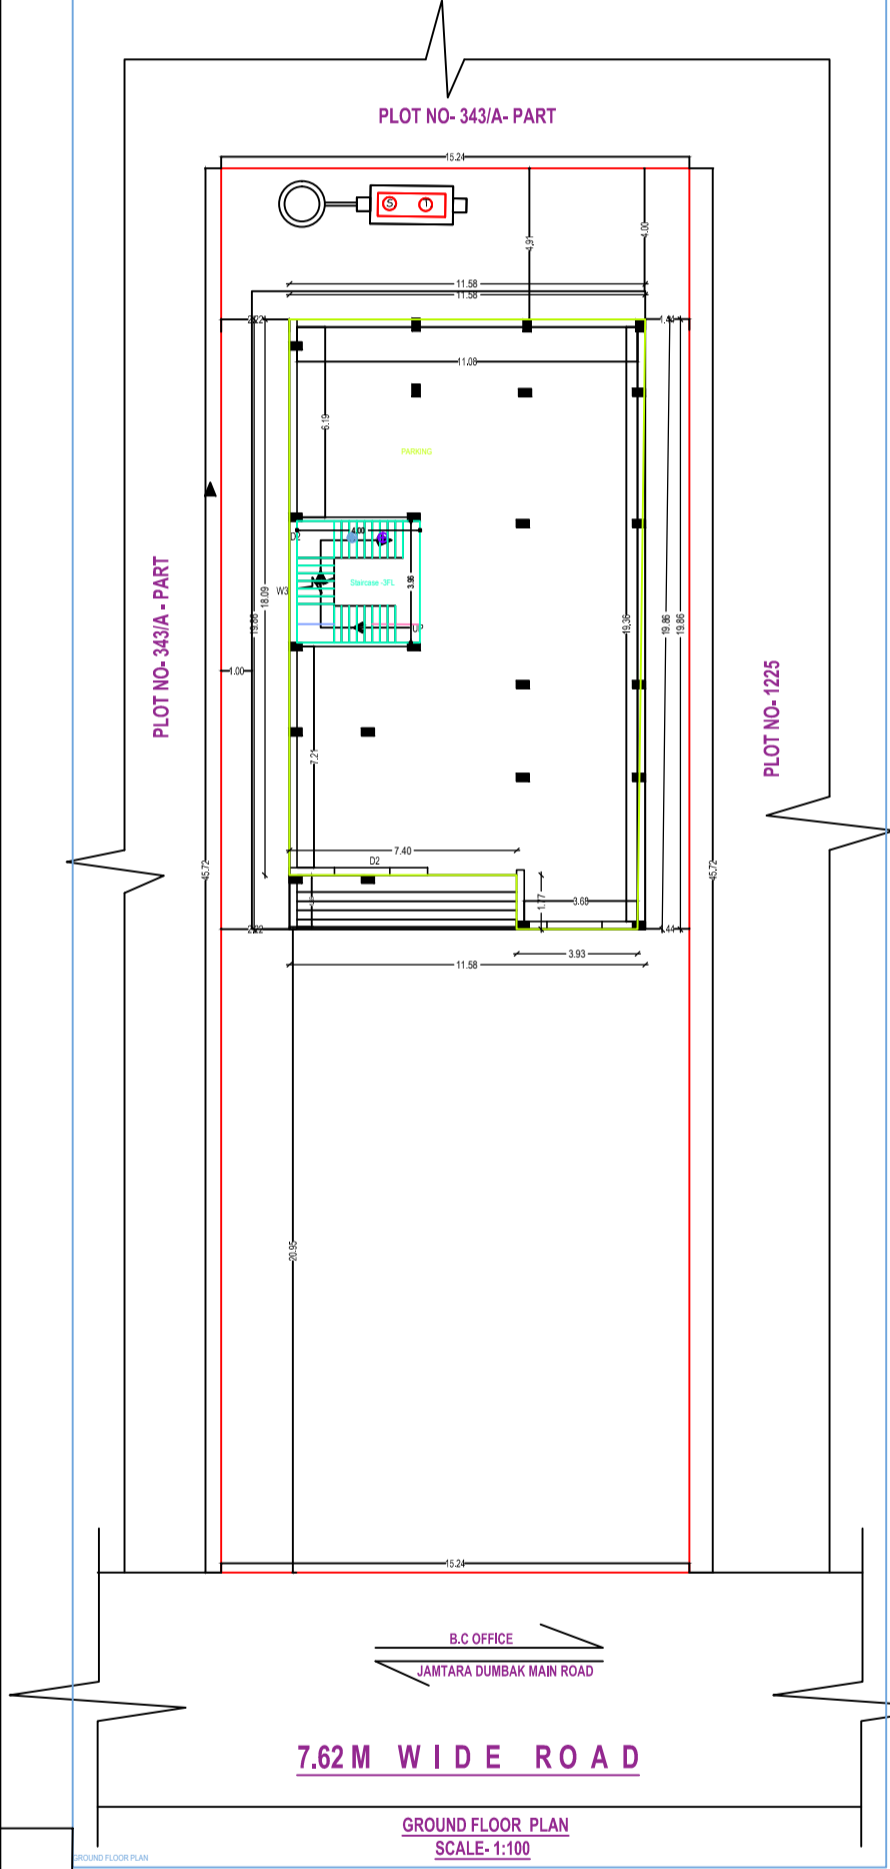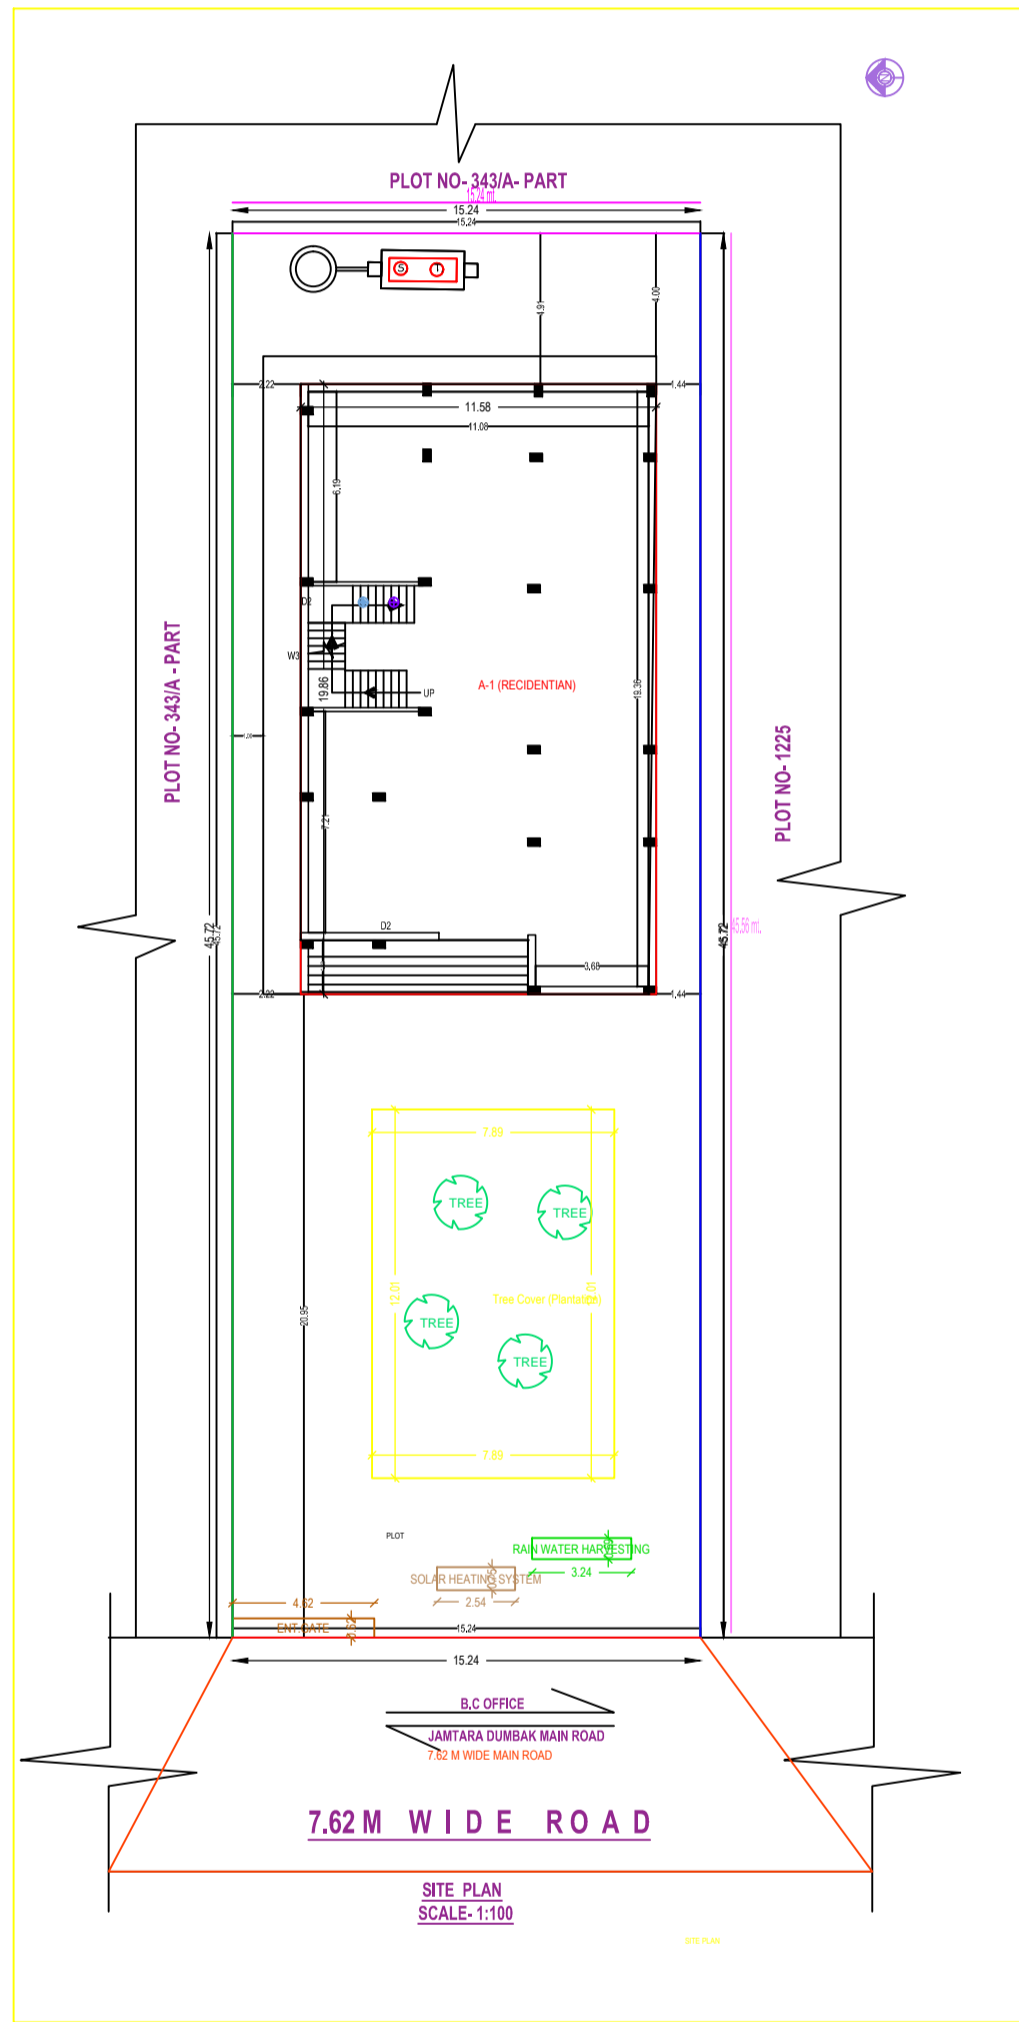

**Building A (RECCENTAN)**

Sl. No.	Particulars	Area (sq.m)	Volume (cu.m)	Remarks
01	Ground Floor	229.88	919.52	
02	First Floor	205.83	823.32	
03	Second Floor	205.83	823.32	
04	Total	641.54	2566.16	














