
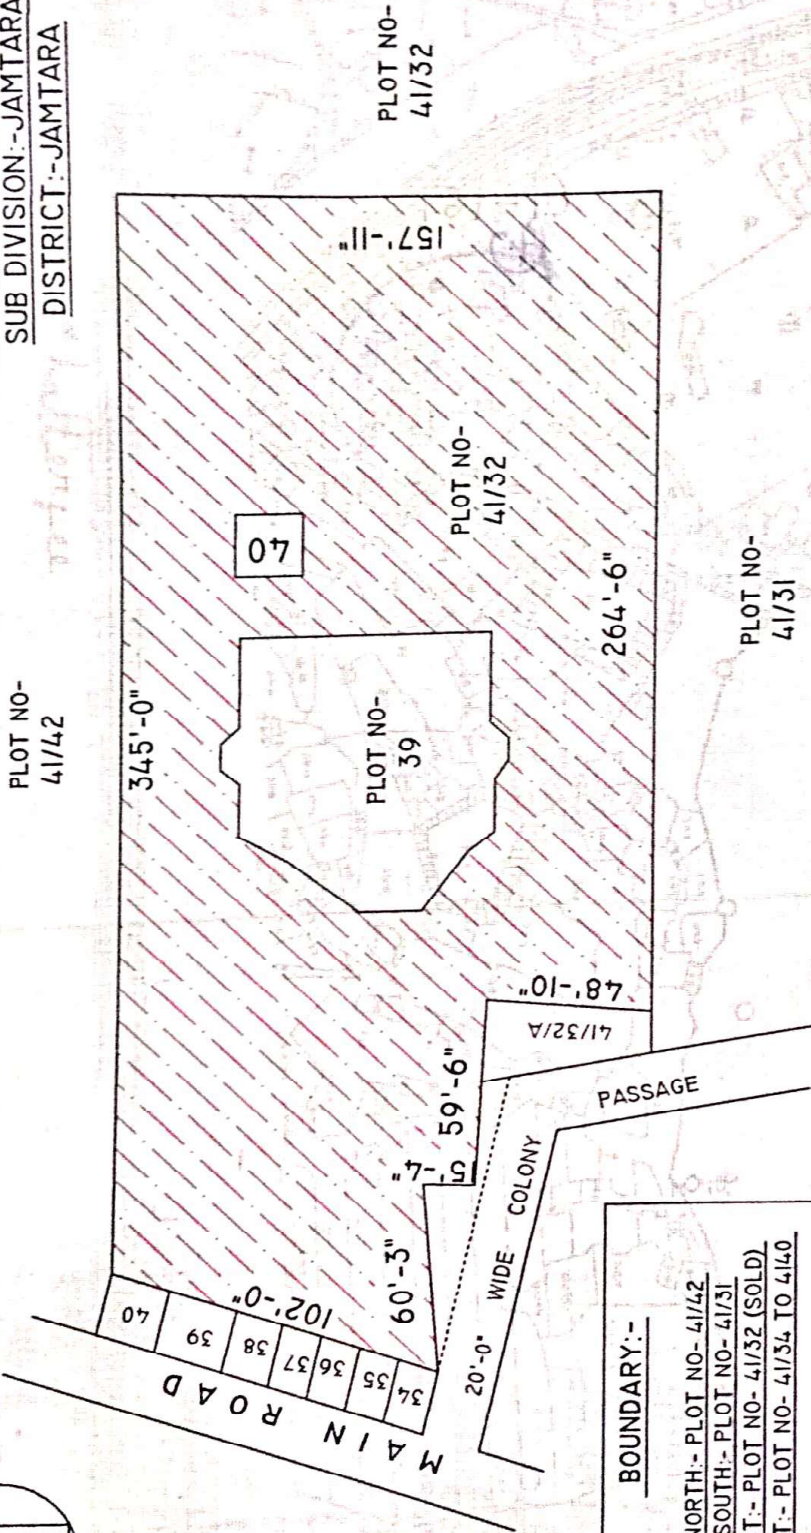


MIHIJAM NAGAR PARISHAD
 WARD NO-04
 MOUZA:-MIHIJAM NO-15
 P.S:-MIHIJAM, S.C:-MIHIJAM
 SUB DIVISION:-JAMTARA
 DISTRICT:-JAMTARA

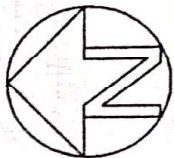

BOUNDARY:-
 NORTH:- PLOT NO- 41/42
 SOUTH:- PLOT NO- 41/31
 EAST:- PLOT NO- 41/32 (SOLD)
 WEST:- PLOT NO- 41/34 TO 41/40

SURVEY SETTLEMENT PLOT NO SHOWN IN RED COLOUR	AREA		REMARKS:-
	ACRE	DECIMAL	
41/32 (UNDIVIDED SHARE)	----	46.500	SMT. NITU TIWARI D/O DHANJAY MISHRA

Anita Chatterjee

TRACED BY:-
[Signature]