

SITE PLAN  
SCALE 1:100

SITE PLAN

FAR & Tenement Details (Table 4c-1)

Building	No. of Same Bldg	Total Built Up Area (Sq.mt.)	Deductions (Area in Sq.mt.)		Proposed FAR Area (Sq.mt.)	Total FAR Area (Sq.mt.)	Total Consumed Additional FAR Area (Sq.mt.)	Trmnt (No.)
			Void	Resi.				
A1 (BUILDING)	1	211.28	6.60		204.68	204.68	204.68	02
Grand Total :	1	211.28	6.60		204.68	204.68	204.68	02

Proposal Basic Information

Proposal File No.	SINPC/IBP/0061/W07/2018
Owner Name	MELANI KERKETTA
Khata No	134
Plot No	127
Village Name	Khijri
Use	Residential
SubUse	Residential Bldg/Apartment

Required Parking (Table 7a)

Building Name	Type	SubUse	Area (Sq.mt.)	Units		Car		Visitors Car		TwoWheeler	
				Reqd.	Prop.	Reqd./Unit	Prop.	Reqd./Unit	Prop.	Reqd./Unit	Prop.
A1 (BUILDING)	Residential	Residential Bldg/Apartment	> 0	1	2.00	1	2	-	-	-	-
			> 0	1	2.00	-	-	-	-	1	2
			> 0	1	2.00	-	-	1	1	-	-
Total :			-	-	-	-	2	3	-	1	2

Parking Check (Table 7b)

Vehicle Type	Reqd.		Prop.	
	No.	Area	No.	Area
Car	-	-	3	37.50
Total Car	2	25.00	3	37.50
Visitor's Car Parking	1	12.50	2	25.00
TwoWheeler	2	4.00	6	12.00
Other Parking	-	-	-	110.40
Total	-	41.50	-	184.90

AREA STATEMENT SIMDEGA NAGAR PANCHAYAT	VERSION NO. : 1.0.27
PROJECT DETAIL:	VERSION DATE: 18/05/2018
Region: JHARKHAND URBAN LOCAL BODIES	Plot Use: Residential
District: SIMDEGA	Plot SubUse: Residential Bldg/Apartment
Authority: SIMDEGA NAGAR PANCHAYAT	PlotNearby/ReligiousStructure: NA
Inward No: SINPC/IBP/0061/W07/2018	Plot/SubPlot No: 127
Application Type: General Proposal	North: -
Project Type: Building Permission	South: -
Nature of Development: New	East: -
Location of Development Area: New Area	West: -
AREA DETAILS:	SQ.MT.
AREA OF PLOT (Minimum)	(A) 424.10
Deduction for NetPlot Area	
Surrender Free of Cost	64.73
Total	64.73
NET AREA OF PLOT(Gross Plot Area - Deduction from Gross Plot area)	(A-Deductions) 359.37
Deduction for Balance Plot Area(from Gross Plot Area)	
Surrender Free of Cost	64.73
Common Plot	74.85
Total	139.58
BALANCE AREA OF PLOT(Net Plot Area - Recreational/Amenity space)	(A-Deductions) 284.52
PLOT AREA FOR COVERAGE(Net Plot Area)	(A-Deductions) 359.37
Plot Area for FAR (Net Plot Area + RoadWidening Area)	(A-Deductions) 424.10
COVERAGE CHECK	
Permissible Coverage area ( 60.00 % )	215.62
Proposed Coverage Area ( 29.39 % )	105.63
Total Prop. Coverage Area ( 29.39 % )	105.63
Balance coverage area ( 30.61 % )	109.99
FAR CHECK	
Perm. FAR Area ( 1.50 )	636.15
Total Perm. FAR area	636.15
Residential FAR	204.68
Proposed FAR Area	204.68
Total Proposed FAR Area	204.68
Consumed FAR (Factor)	0.48
Balance FAR Area	431.47
BUILT UP AREA CHECK	
Total Proposed BuiltUp Area	211.28
ARCHITECT (Regd)	RAJESH KUMAR
ENGINEER (Regd)	
SUPERVISOR (Regd)	
OWNER (Regd)	MELANI KERKETTA
DEVELOPMENT AUTHORITY	LOCAL BODY

COLOR INDEX	
PLOT BOUNDARY	[Black line]
ABUTTING ROAD	[Red line]
PROPOSED CONSTRUCTION	[Green line]
COMMON PLOT	[Yellow line]
ROAD WIDENING AREA	[Blue line]
EXISTING (To be retained)	[Orange line]
EXISTING (To be demolished)	[Purple line]

Buildingwise Floor FAR Details

Floor Name	Building Name A1 (BUILDING)		Total	
	Proposed Built Up Area (Sq.mt.)	Proposed FAR Area (Sq.mt.)	Total Proposed Built Up Area (Sq.mt.)	Total FAR Area (Sq.mt.)
Ground Floor	105.64	102.34	105.64	102.34
First Floor	105.64	102.34	105.64	102.34
Terrace Floor	0.00	0.00	0.00	0.00
Total :	211.28	204.68	211.28	204.68




Building USE/SUBUSE Details

Building Name	Building Use	Building SubUse	Building Structure
A1 (BUILDING)	Residential	Residential Bldg/Apartment	Non-Highrise


LTP NAME AND SIGNATURE	STRUCTURAL ENG'S NAME AND SIGNATURE	BUILDER NAME AND SIGNATURE
RAJESH KUMAR SINPC/DFTMN/0006/2017		

Proposal Basic Information


Proposal File No.	SINPC/IB/0061/W07/2018
Owner Name	MELANI KERKETTA
Khata No	134
Plot No	127
Village Name	Khijri
Use	Residential
SubUse	Residential Bldg/Apartment

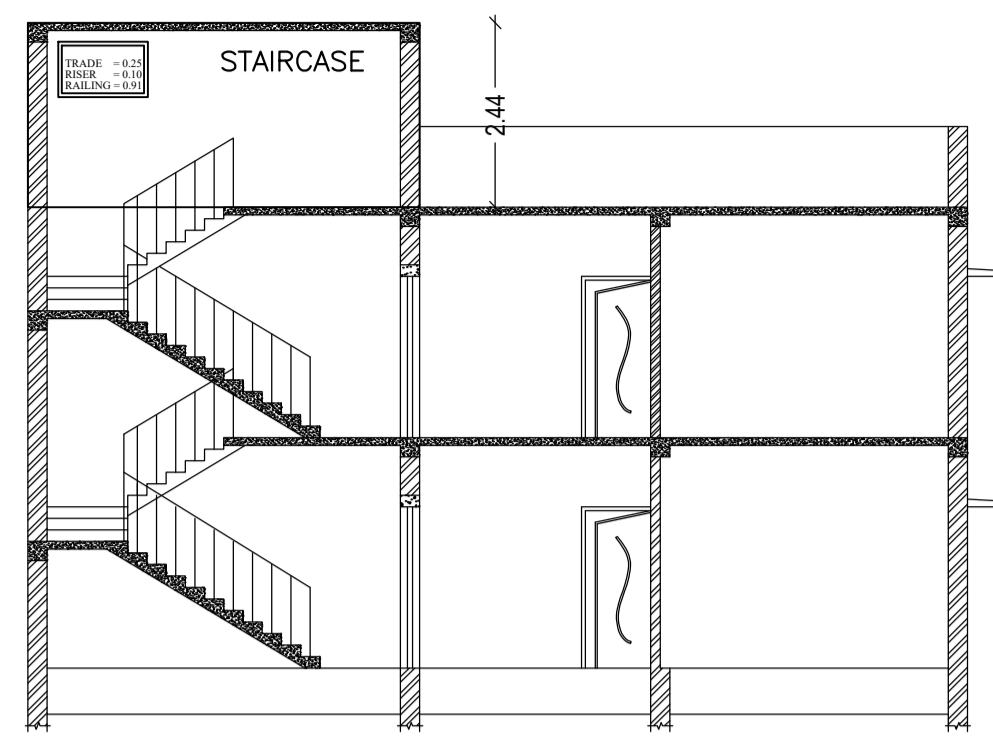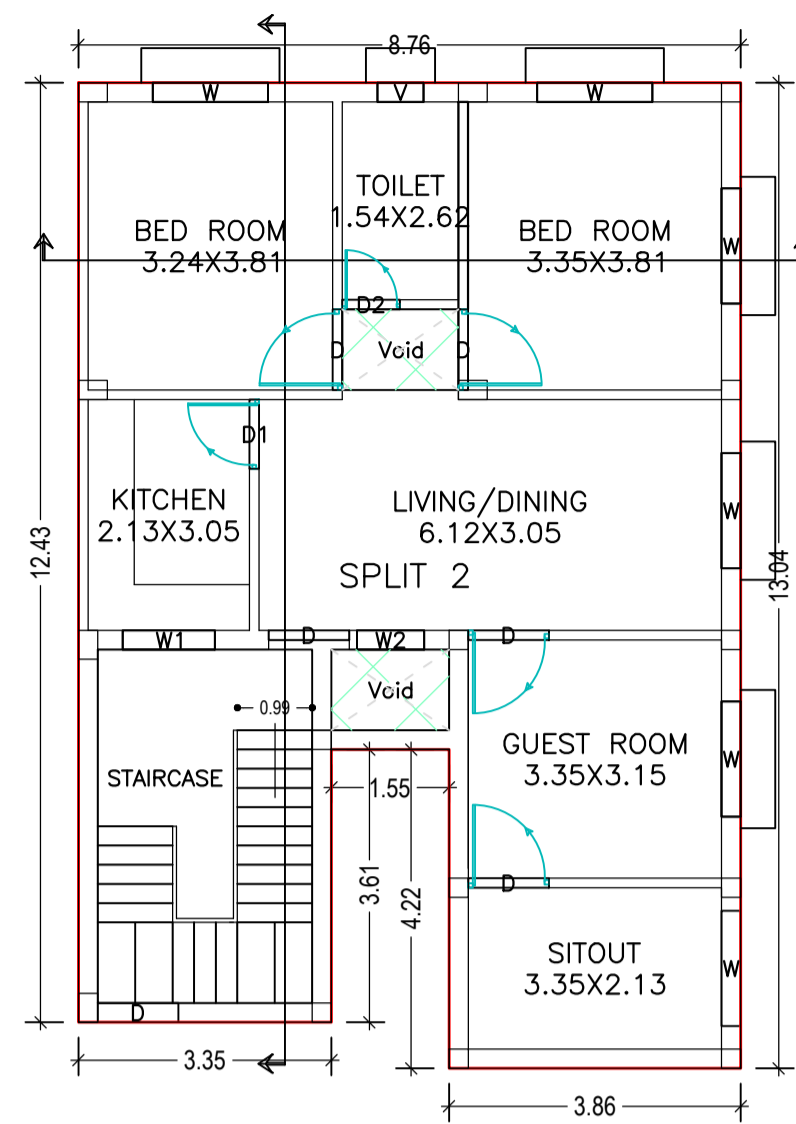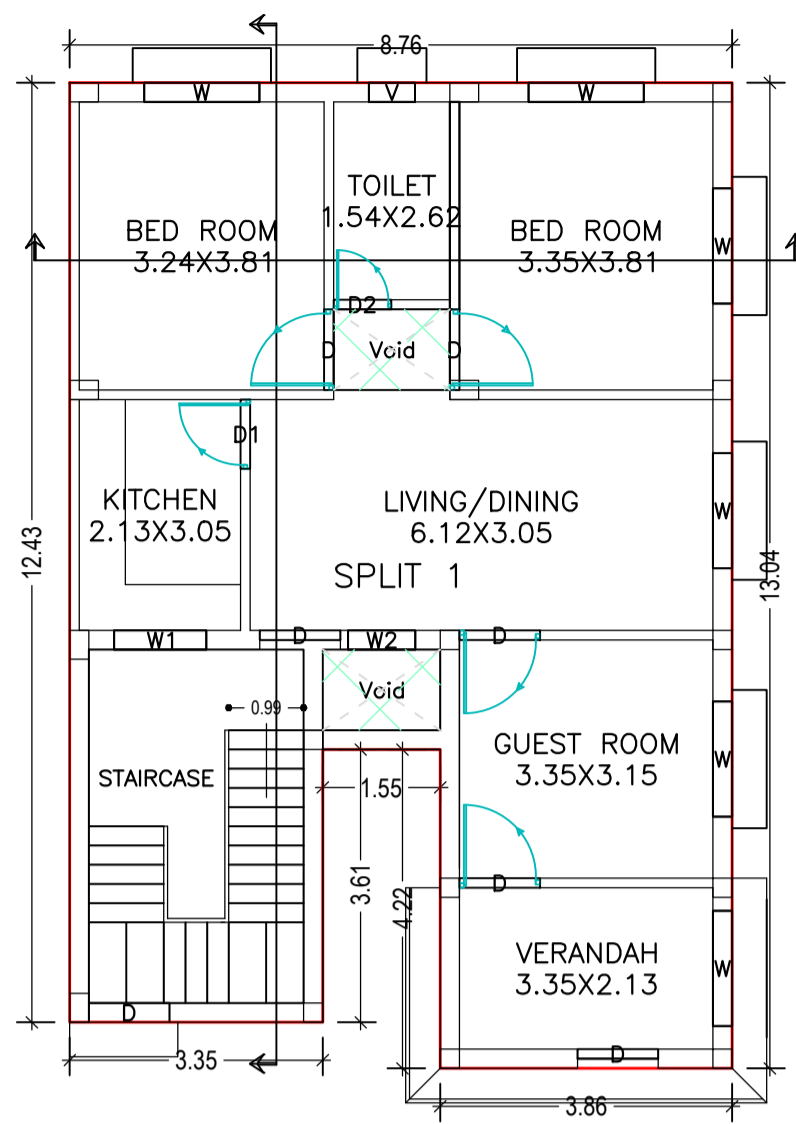


SECTION ON  
SCALE 1:100

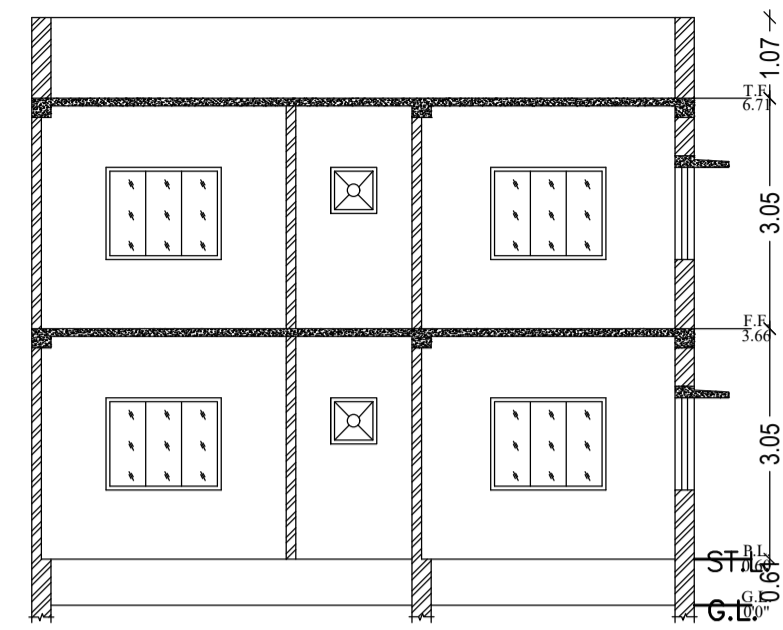


SECTION ON  
SCALE 1:100

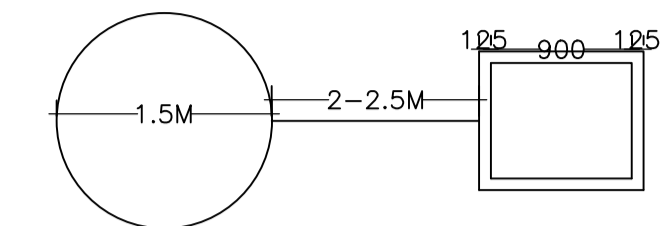


PLAN OF GROUND WATER RECHARGING PIT WITH SILT TANK

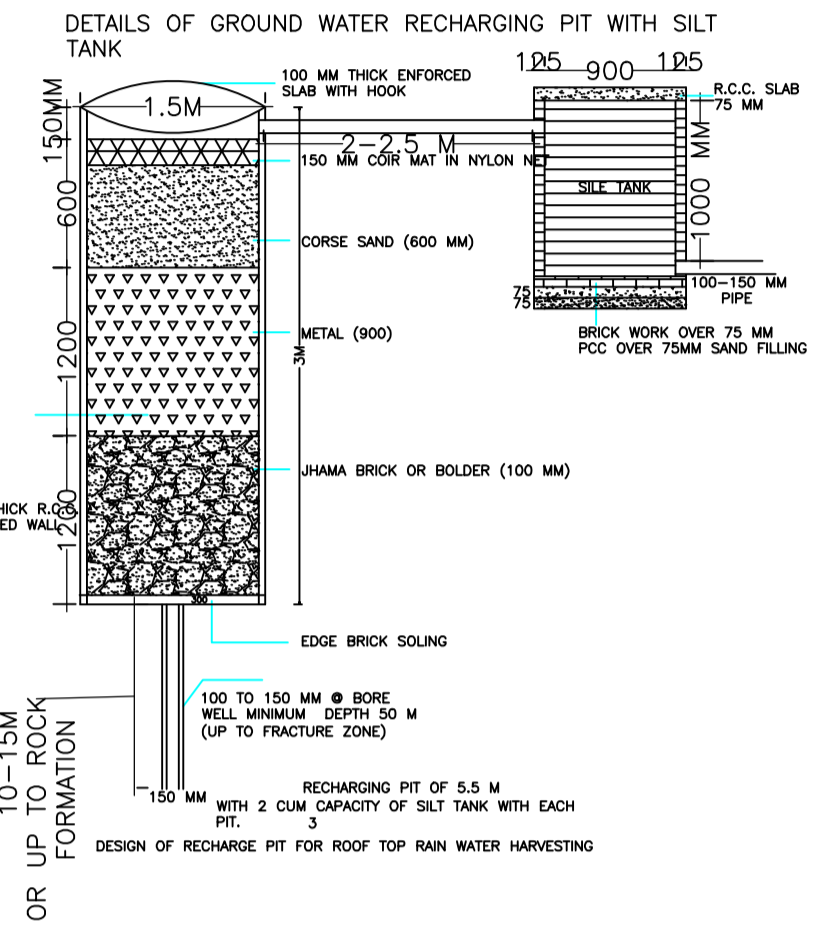


DETAILS OF GROUND WATER RECHARGING PIT WITH SILT TANK

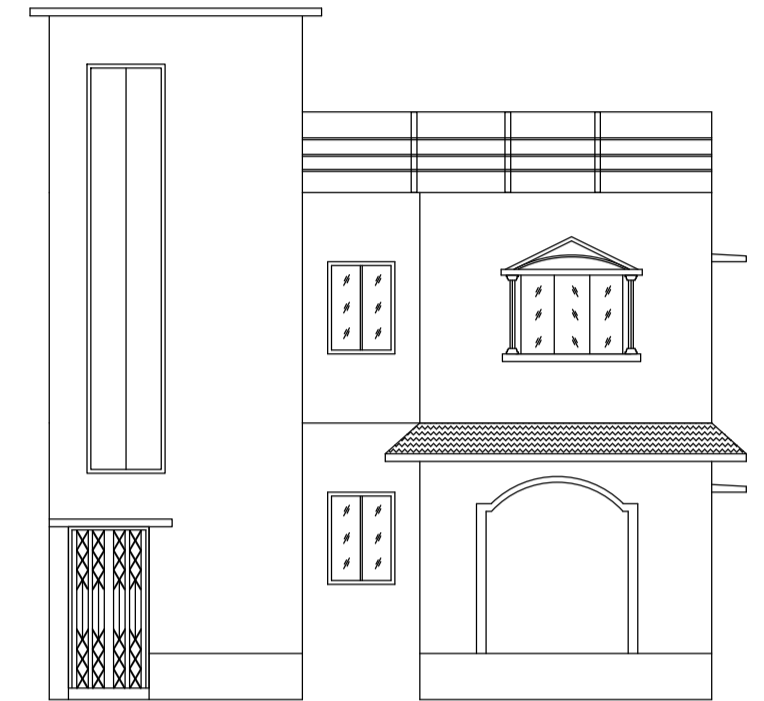


FRONT ELEVATION  
SCALE 1:100

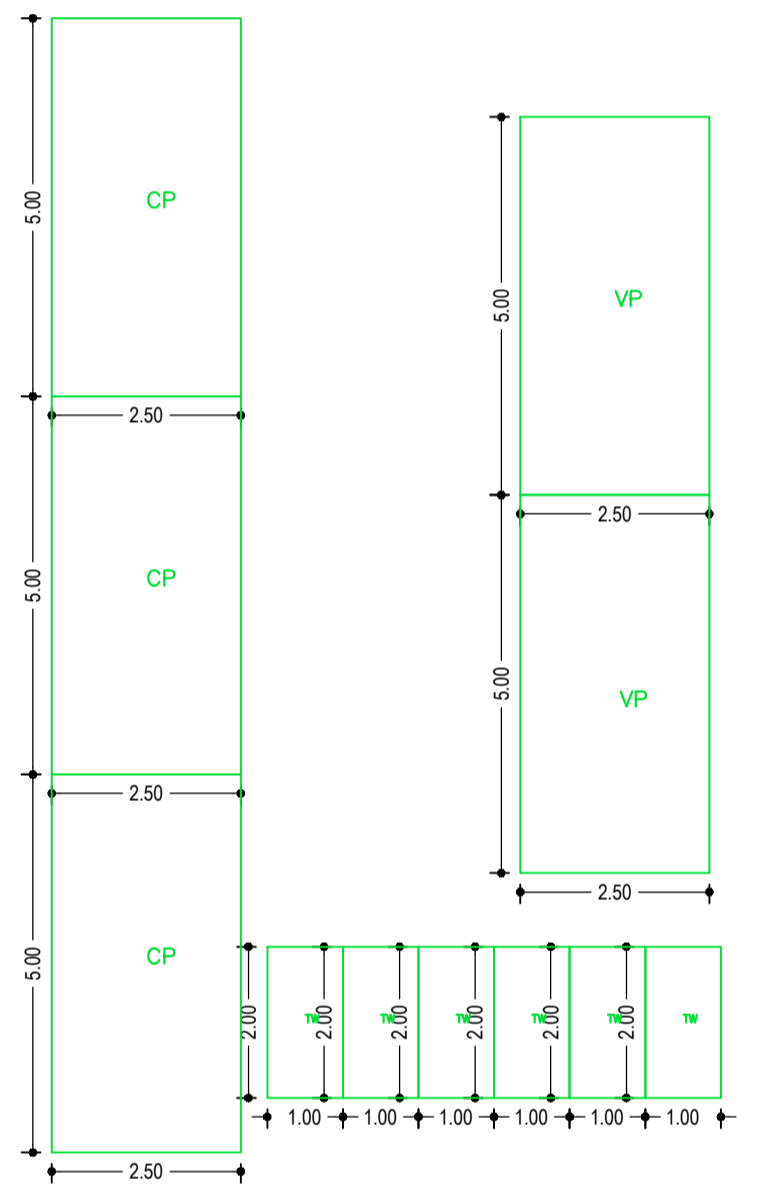


GROUND FLOOR PLAN  
(Proposed)  
SCALE 1:100

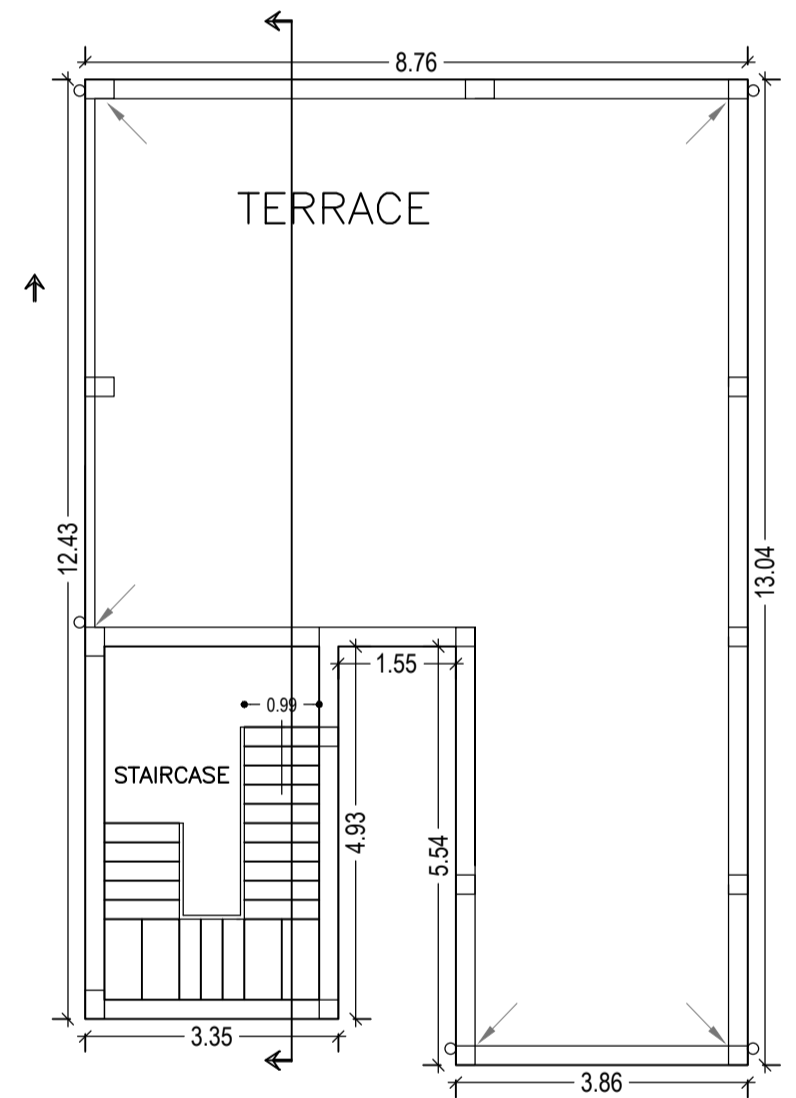


TERRACE FLOOR PLAN  
(Proposed)  
SCALE 1:100

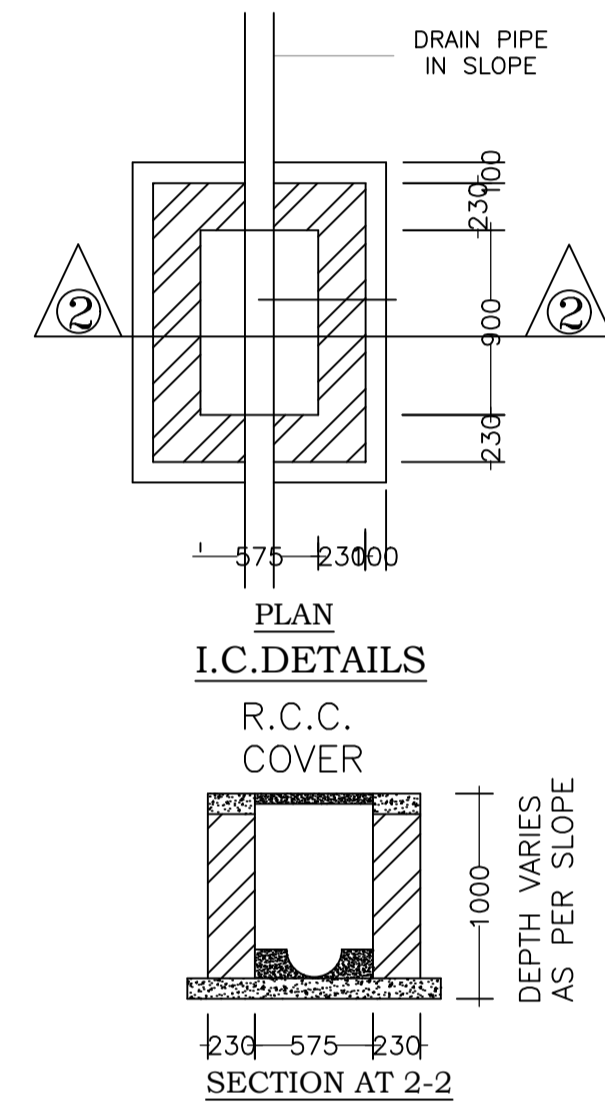


DETAIL OF SEPTIC TANK & SOAKPIT.

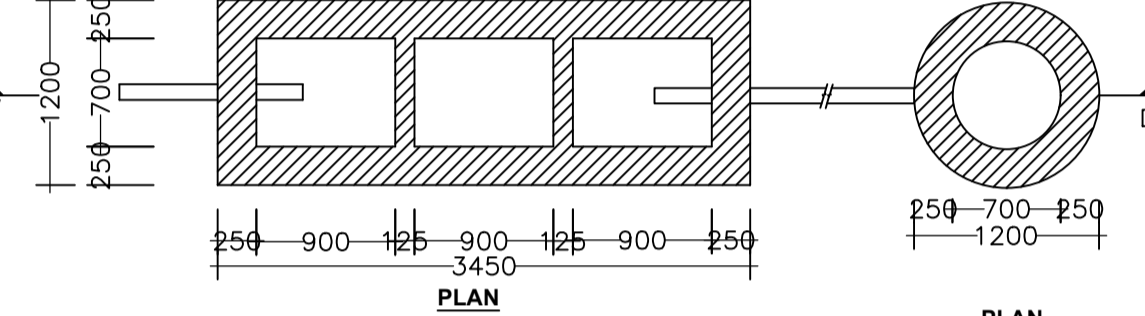


PLAN  
SCALE - 1:50

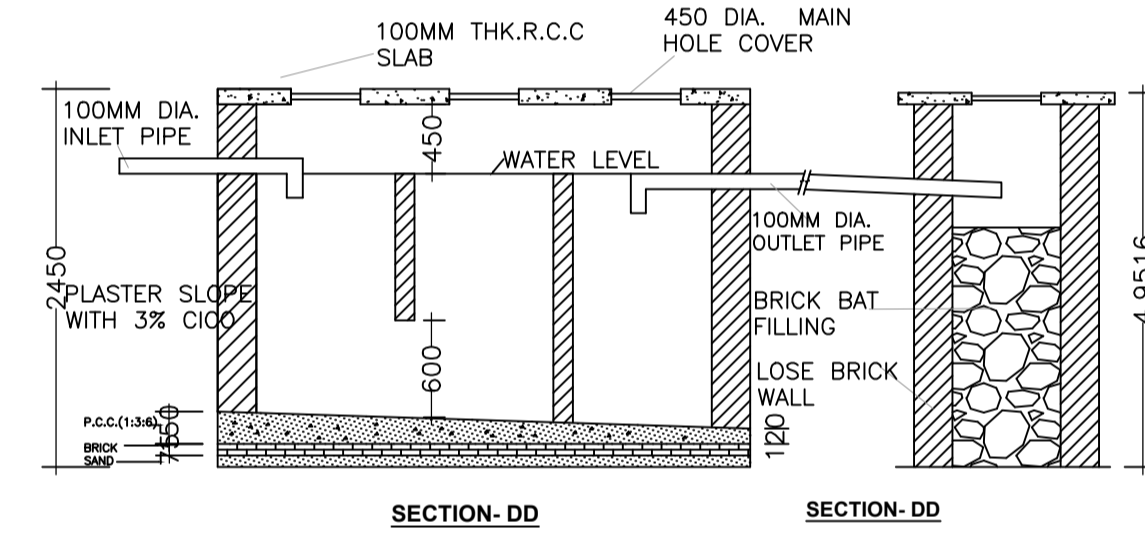


SECTION-DD

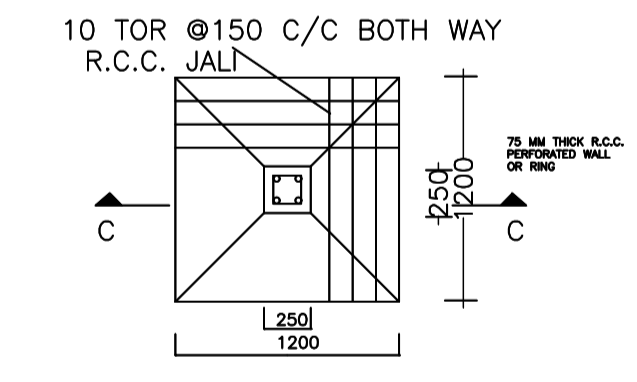


DETAIL OF FOUNDATION  
SCALE:-  
1:50

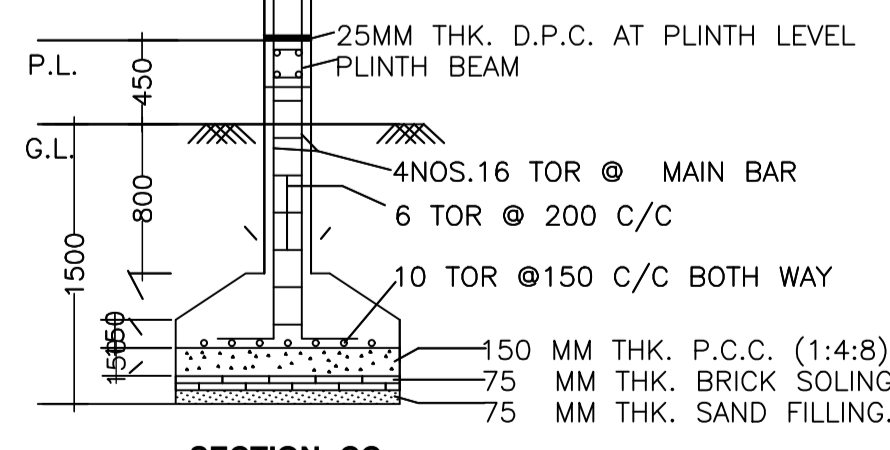

SECTION-CC

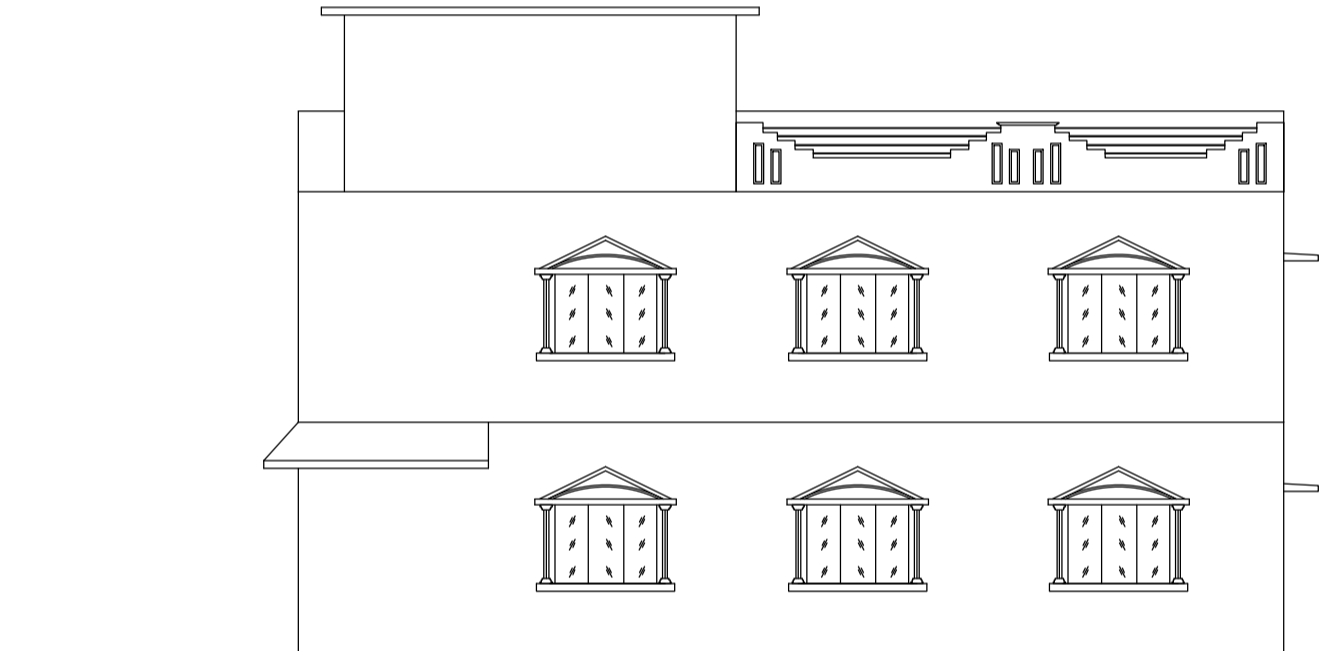

RIGHT SIDE ELEVATION  
SCALE 1:100

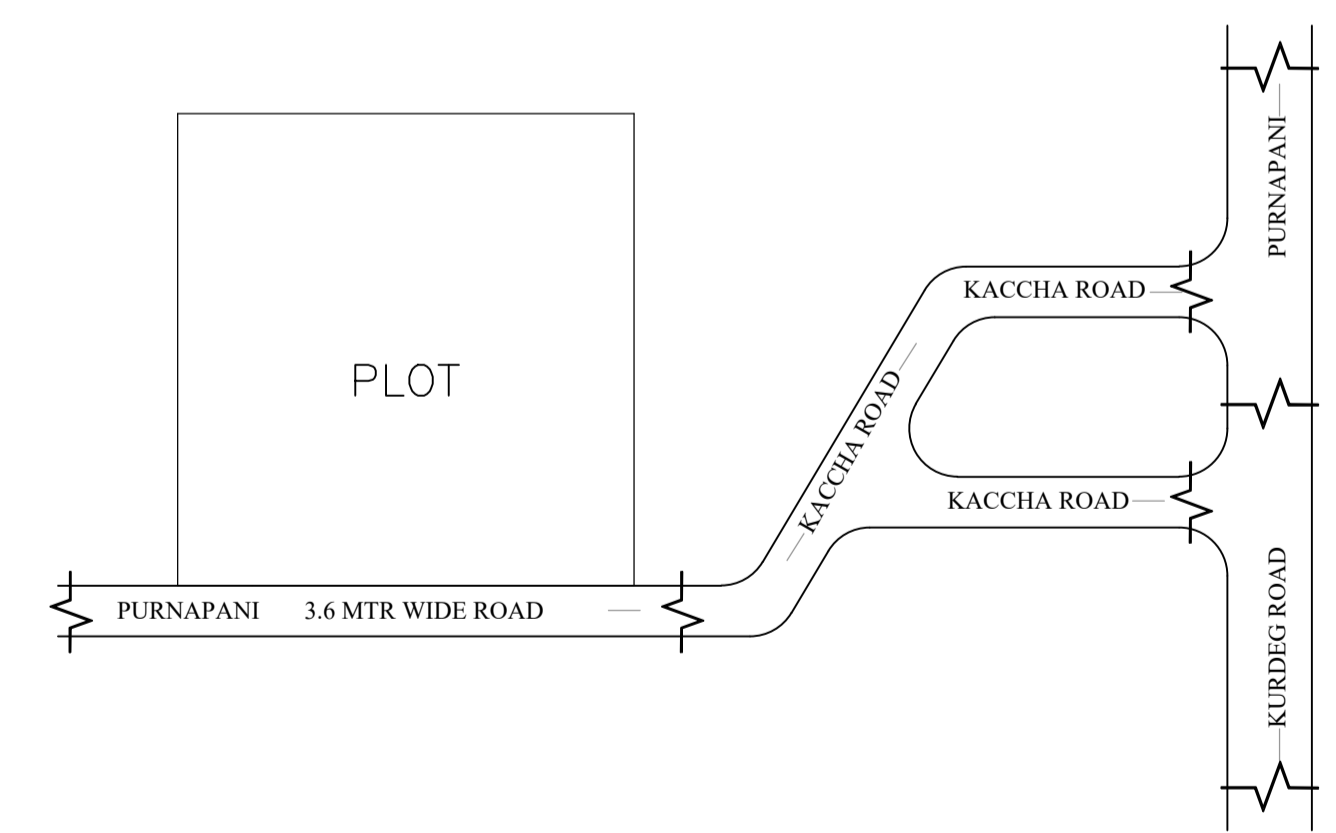

LOCATION PLAN  
NOT TO SCALE

Building :A1 (BUILDING)

Floor Name	Total Built Up Area (Sq.mt.)	Deductions (Area in Sq.mt.)	Proposed FAR Area (Sq.mt.)	Total FAR Area (Sq.mt.)	Total Consumed Additional FAR Area (Sq.mt.)	Trmt (No.)
Ground Floor	105.64	3.30	102.34	102.34	102.34	01
First Floor	105.64	3.30	102.34	102.34	102.34	01
Terrace Floor	0.00	0.00	0.00	0.00	0.00	00
Total:	211.28	6.60	204.68	204.68	204.68	02
Total Number of Same Buildings	1					
Total:	211.28	6.60	204.68	204.68	204.68	02

SCHEDULE OF DOOR:

BUILDING NAME	NAME	LENGTH	HEIGHT	NOS
A1 (BUILDING)	D2	0.76	2.10	02
A1 (BUILDING)	D1	0.91	2.10	02
A1 (BUILDING)	D	1.07	2.10	11

SCHEDULE OF WINDOW/VENTILATION:

BUILDING NAME	NAME	LENGTH	HEIGHT	NOS
A1 (BUILDING)	V	0.61	1.20	02
A1 (BUILDING)	W2	0.89	1.20	02
A1 (BUILDING)	W1	1.22	1.20	02
A1 (BUILDING)	W	1.52	1.20	12

UnitBUA Table for Building :A1 (BUILDING)

FLOOR	Name	UnitBUA Type	UnitBUA Area	Carpet Area	No. of Rooms	No. of Tenement
GROUND FLOOR PLAN	SPLIT 1	FLAT	90.58	90.23	7	1
FIRST FLOOR PLAN	SPLIT 2	FLAT	90.58	90.23	7	1
Total:	-	-	181.16	180.46	14	2

LTP NAME AND SIGNATURE	STRUCTURAL ENG'S NAME AND SIGNATURE	BUILDER NAME AND SIGNATURE
RAJESH KUMAR SINPC/DFTMN/0006/2017		