


*Area's Bata Shereva*

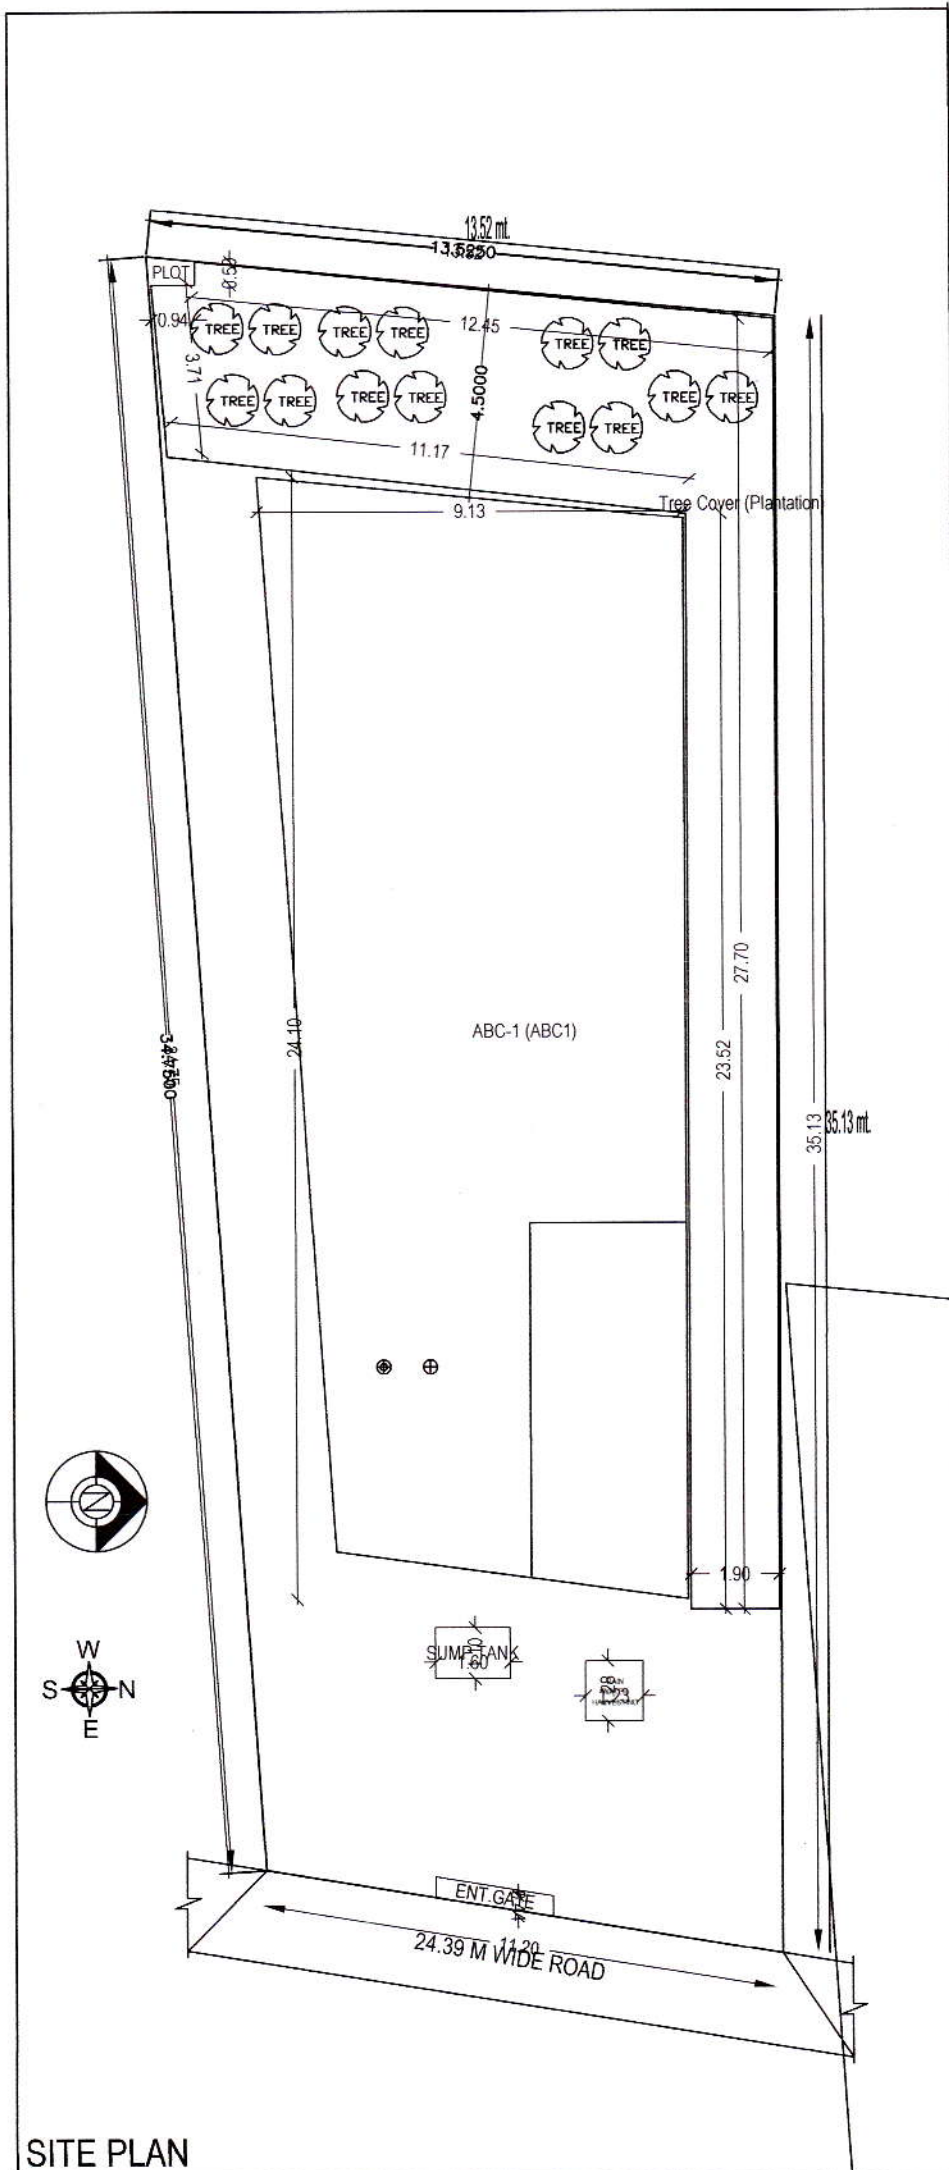

SITE PLAN