


STRUCTURAL DETAILS

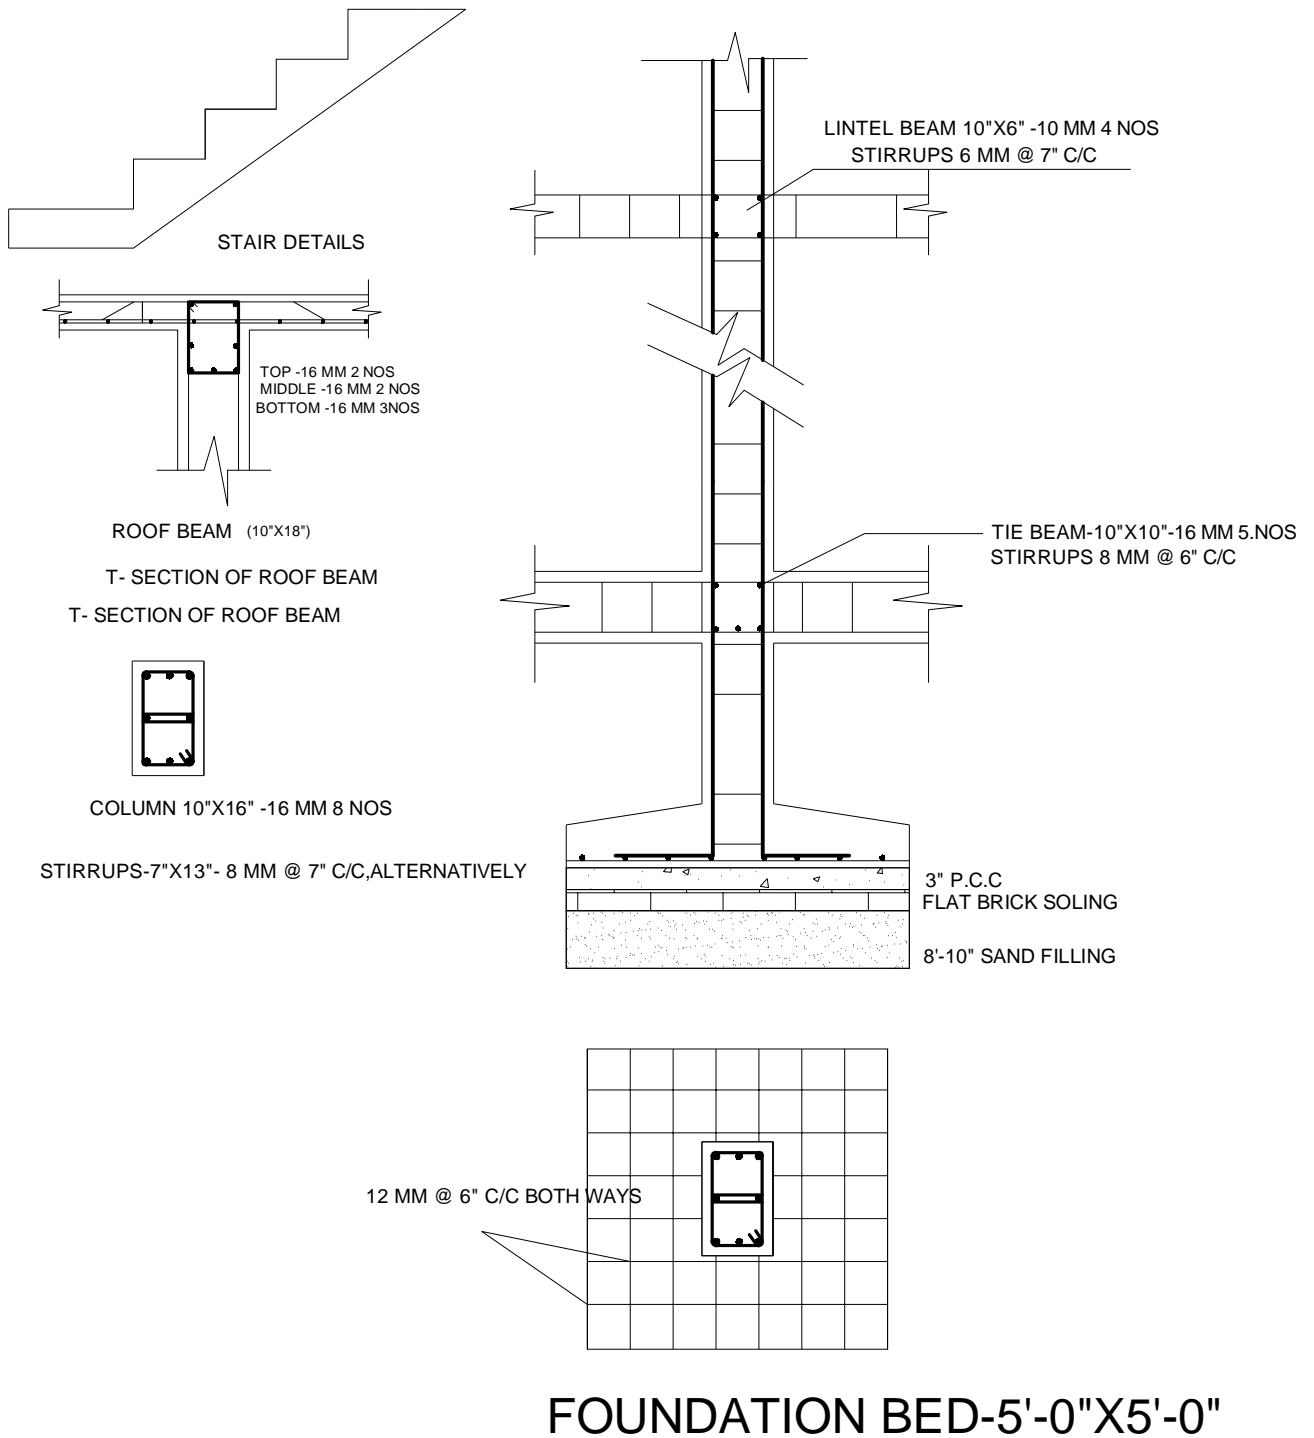

SECTIONAL VIEW OF COLUMN , BEAM & STAIR

Structure Detail