


23.56 m

23.56

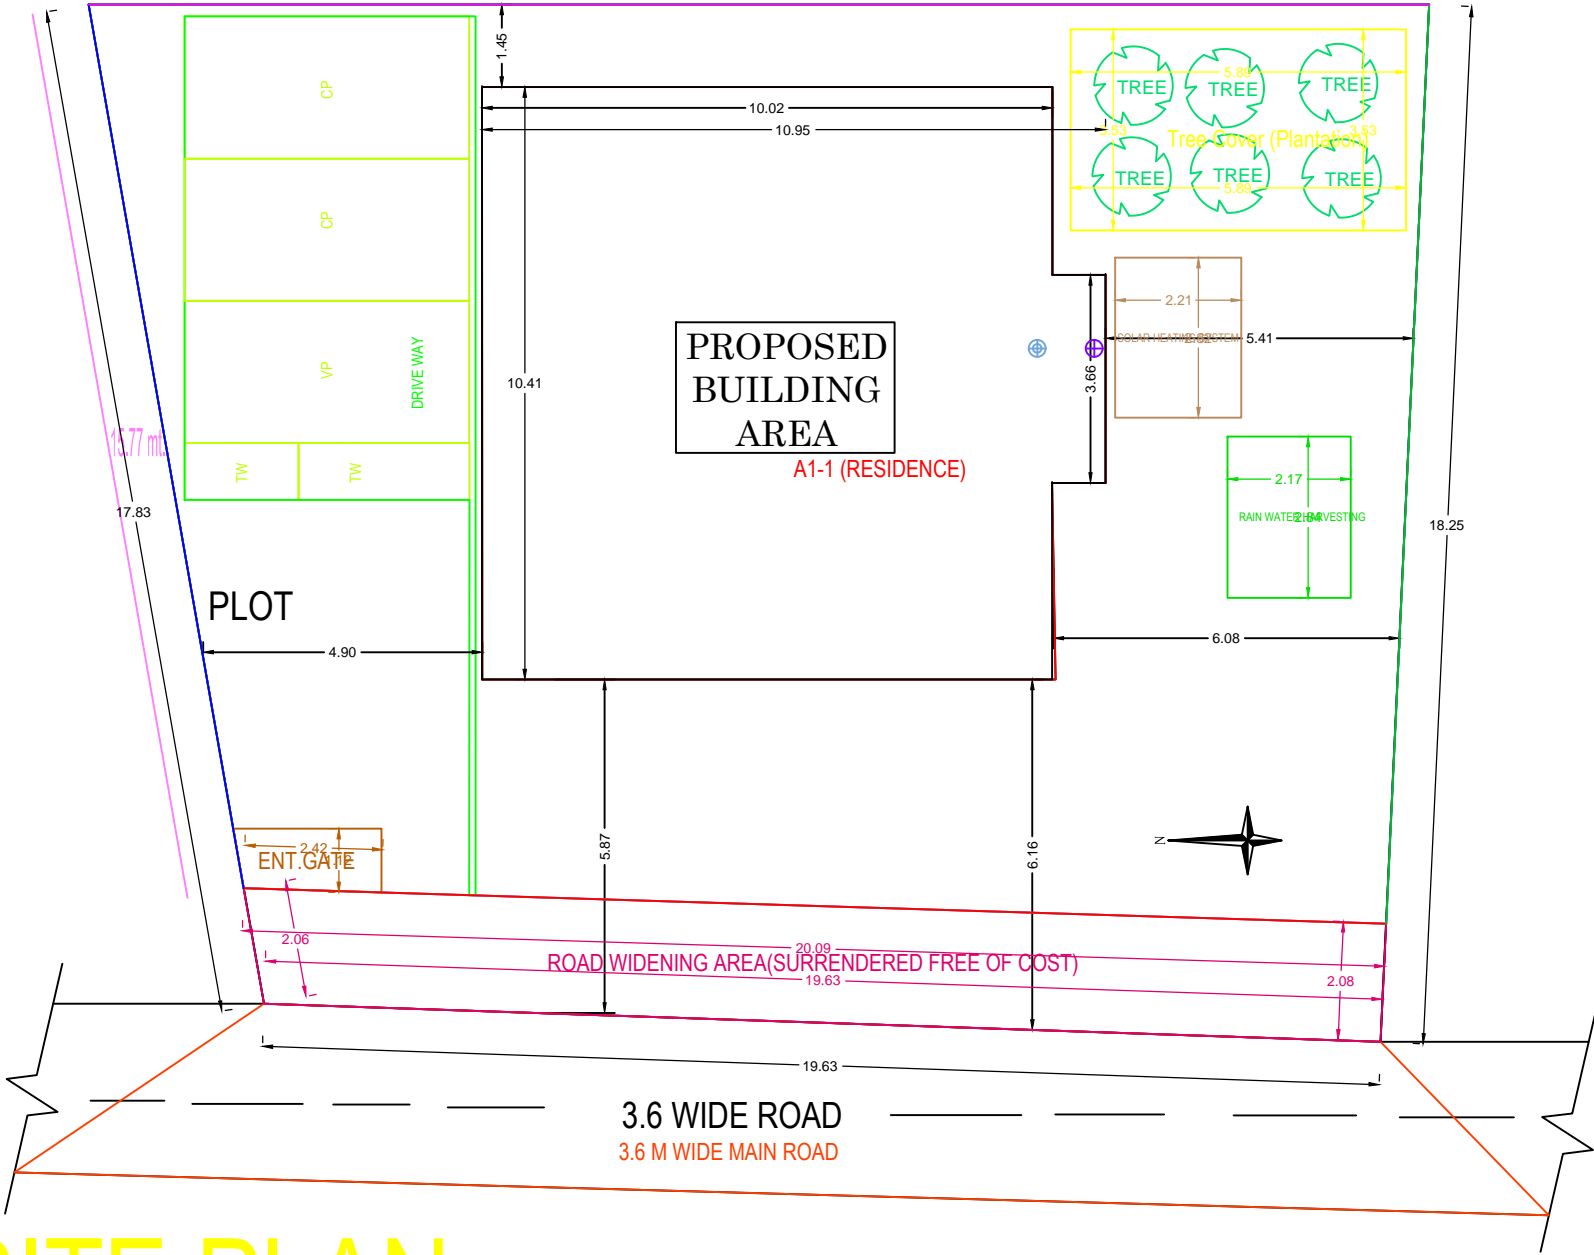

SITE PLAN