

SITE PLAN

FAR & Tenement Details (Table 4c-1)

Building	No. of Same Bldg	Total Built Up Area (Sq.mt.)	Deductions (Area in Sq.mt.) Parking	Proposed FAR Area (Sq.mt.) Resi.	Total FAR Area (Sq.mt.)	Total Consumed Additional FAR Area (Sq.mt.)	Tnmt (No.)
A1 (RESIDENCE)	1	110.18	2.24	107.94	107.94	107.94	01
Grand Total :	1	110.18	2.24	107.94	107.94	107.94	01

Proposal Basic Information

Proposal File No.	SINPC/BP/0432/W14/2023
Owner Name	RAMANAND DAS
Khata No	06
Plot No	1637
Village Name	Saldega
Use	Residential
SubUse	Bungalow/ Dwelling / Non Apartment

AREA STATEMENT SIMDEGA NAGAR PANCHAYAT		VERSION NO: 1.0.66
PROJECT DETAIL:		VERSION DATE: 16/10/2020
Region: JHARKHAND URBAN LOCAL BODIES	Plot Use: Residential	
District: SIMDEGA	Plot SubUse: Bungalow/ Dwelling / Non Apartment	
Authority: SIMDEGA NAGAR PANCHAYAT	PlotNearbyReligiousStructure: NA	
Inward No: SINPC/BP/0432/W14/2023	PlotSubPlot No: 1637	
Application Type: General Proposal	North: -	
Project Type: Building Permission	South: -	
Nature of Development: New	East: -	
Location of Development Area: Old Area	West: -	
AREA DETAILS:		SQ.MT.
AREA OF PLOT (Minimum)	(A)	159.51
Deduction for NetPlot Area		
Surrender Free of Cost		12.90
Total		12.90
NET AREA OF PLOT(Gross Plot Area - Deduction from Gross Plot area)		(A-Deductions) 146.61
Deduction for Balance Plot Area(from Gross Plot Area)		
Surrender Free of Cost		12.90
Common Plot		11.50
Total		24.41
BALANCE AREA OF PLOT(Net Plot Area - Recreational/Amenity space)		(A-Deductions) 135.10
PLOT AREA FOR COVERAGE(Net Plot Area)		(A-Deductions) 146.61
Plot Area for FAR (Net Plot Area + RoadWidening Area)		(A-Deductions) 159.51
COVERAGE CHECK		
Permissible Coverage area (70.00 %)		102.63
Proposed Coverage Area (38.34 %)		56.21
Total Prop. Coverage Area (38.34 %)		56.21
Balance coverage area (31.66 %)		46.42
FAR CHECK		
Perm. FAR Area (1.500)		239.26
Total Perm. FAR area		239.26
Residential FAR		107.94
Proposed FAR Area		107.94
Total Proposed FAR Area		107.94
Consumed FAR (Factor)		0.68
Balance FAR Area		131.32
BUILT UP AREA CHECK		
Total Proposed BuiltUp Area		110.18
ARCHITECT (Regd)	MAHENDRA MEHTA	
ENGINEER (Regd)		
SUPERVISOR (Regd)		
OWNER (Regd)	RAMANAND DAS	
DEVELOPMENT AUTHORITY		LOCAL BODY

COLOR INDEX	
PLOT BOUNDARY	Black
ABUTTING ROAD	Green
PROPOSED CONSTRUCTION	Red
COMMON PLOT	Yellow
ROAD WIDENING AREA	Blue
EXISTING (To be retained)	Blue
EXISTING (To be demolished)	Yellow

Buildingwise Floor FAR Details


Floor Name	Building Name A1 (RESIDENCE)		Total	
	Proposed Built Up Area (Sq.mt.)	Proposed FAR Area (Sq.mt.)	Total Proposed Built Up Area (Sq.mt.)	Total FAR Area (Sq.mt.)
Ground Floor	56.21	53.97	56.21	53.97
First Floor	53.97	53.97	53.97	53.97
Terrace Floor	0.00	0.00	0.00	0.00
Total :	110.18	107.94	110.18	107.94

Building USE/SUBUSE Details


Building Name	Building Use	Building SubUse	Building Structure
A1 (RESIDENCE)	Residential	Bungalow/ Dwelling / Non Apartment	Non-Highrise

LTP NAME AND SIGNATURE	STRUCTURAL ENG'S NAME AND SIGNATURE	BUILDER NAME AND SIGNATURE	DIGITAL SIGNATURE
MAHENDRA MEHTA SINPC/DFTMN/0002/2022			


Proposal Basic Information	
Proposal File No.	SINPC/BP/0432/W14/2023
Owner Name	RAMANAND DAS
Khata No	06
Plot No	1637
Village Name	Saldega
Use	Residential
SubUse	Bungalow/ Dwelling / Non Apartment

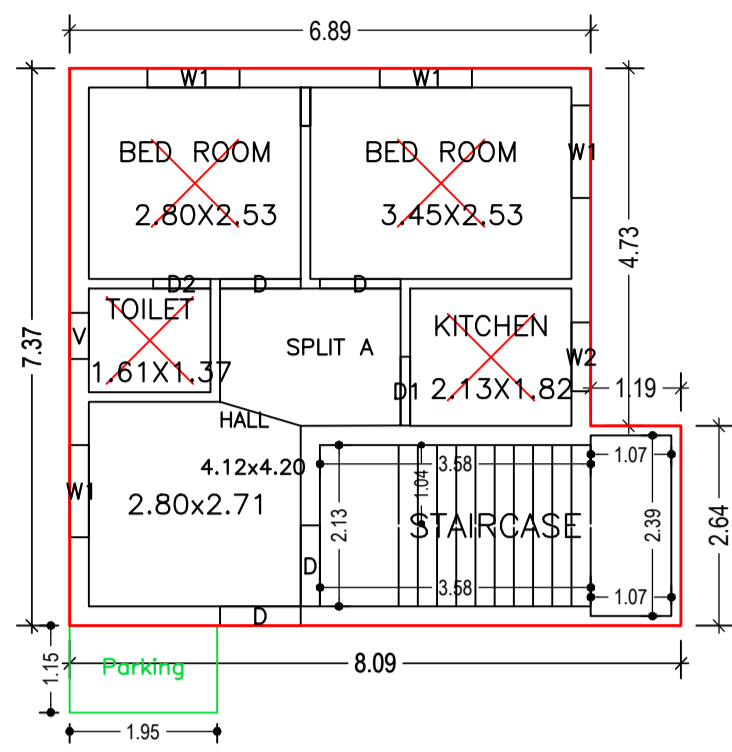


GROUND FLOOR PLAN (Proposed) (SCALE 1:100)

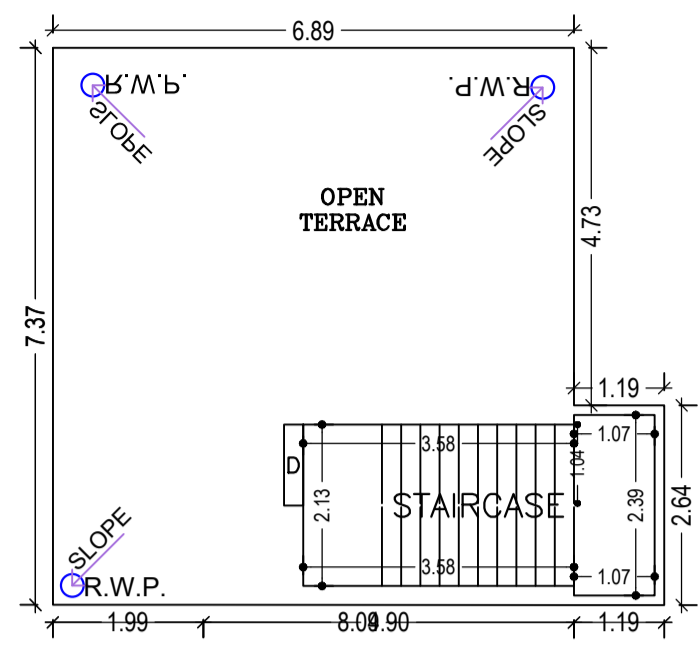


TERRACE FLOOR PLAN (SCALE 1:100)

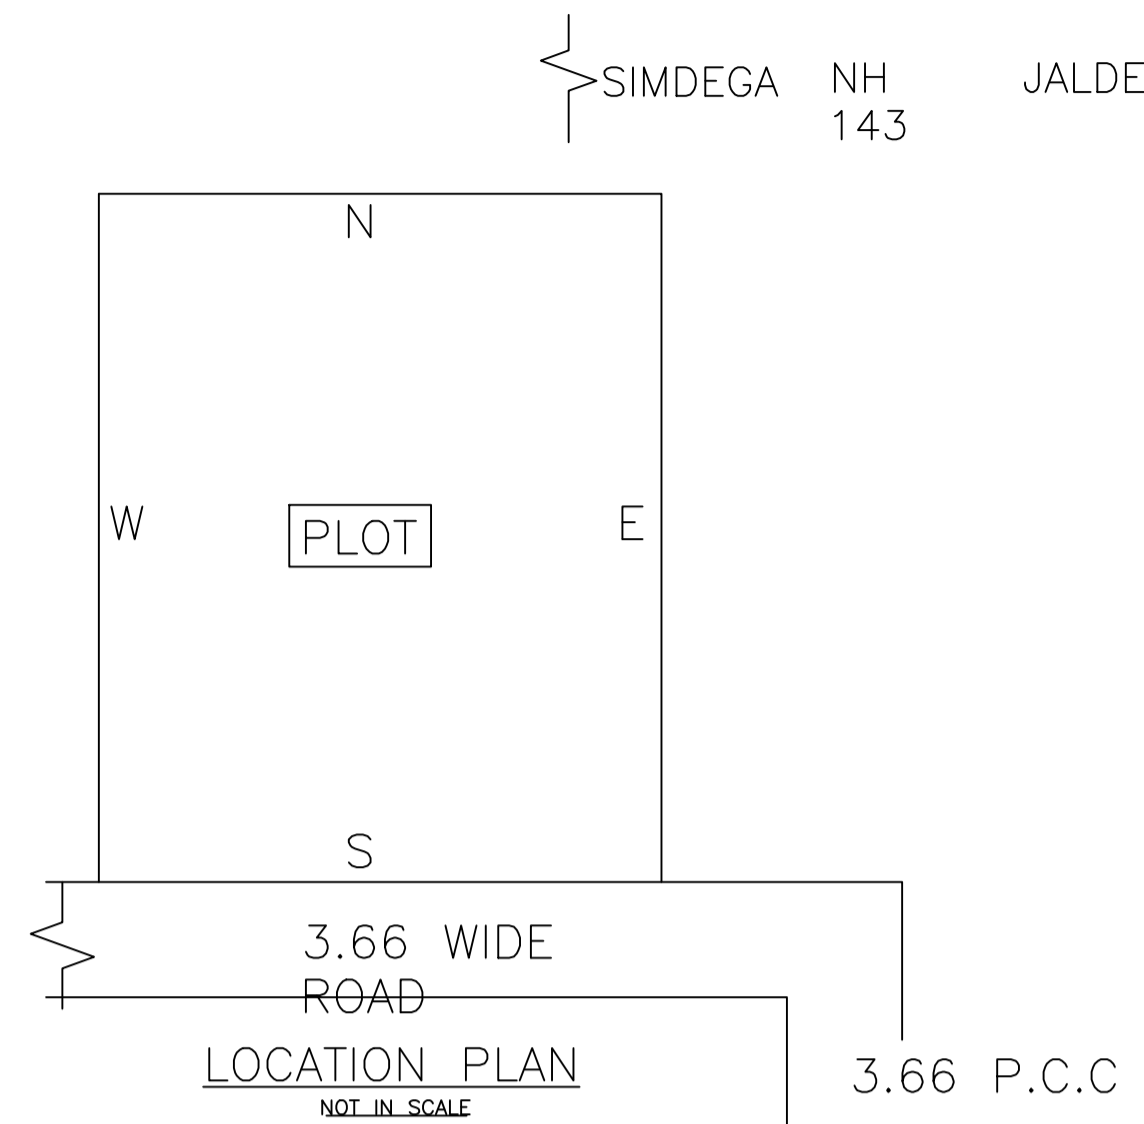


LOCATION PLAN NOT IN SCALE

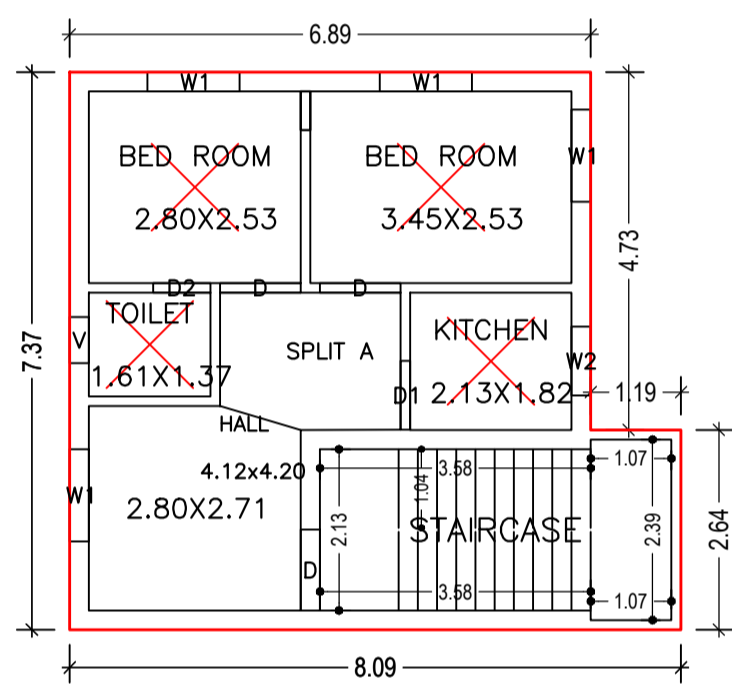


FIRST FLOOR PLAN (Proposed) (SCALE 1:100)

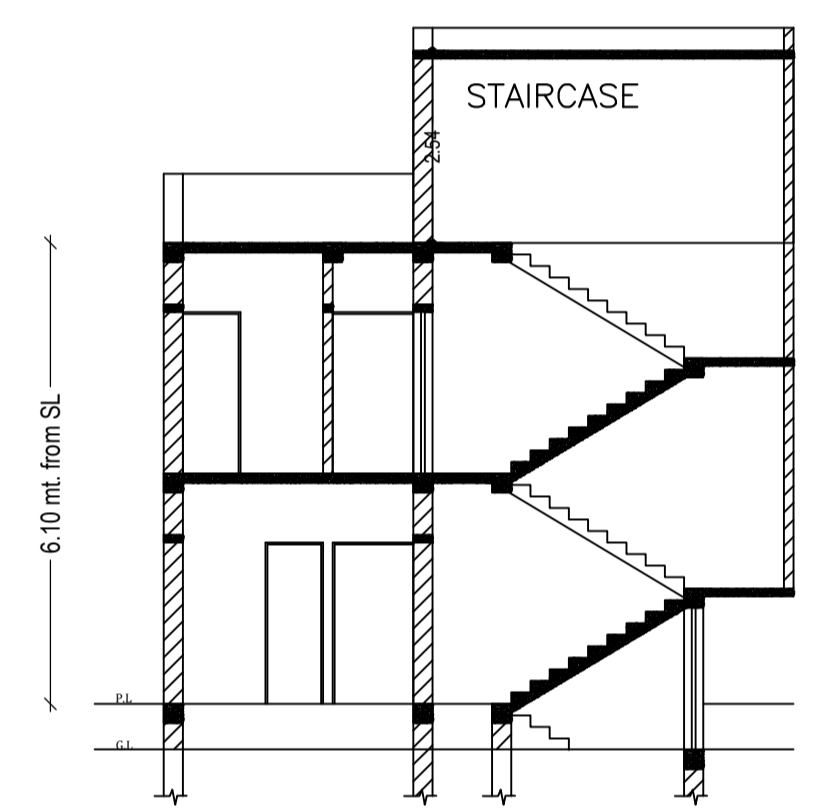


SECTION ON SCALE 1:100

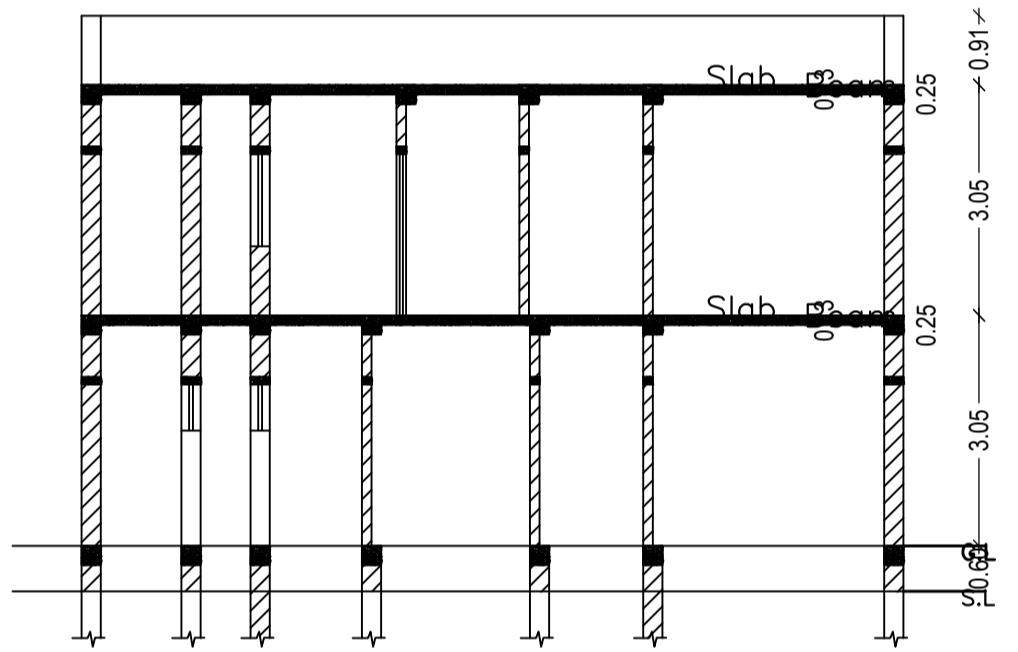


SECTION ON SCALE 1:100

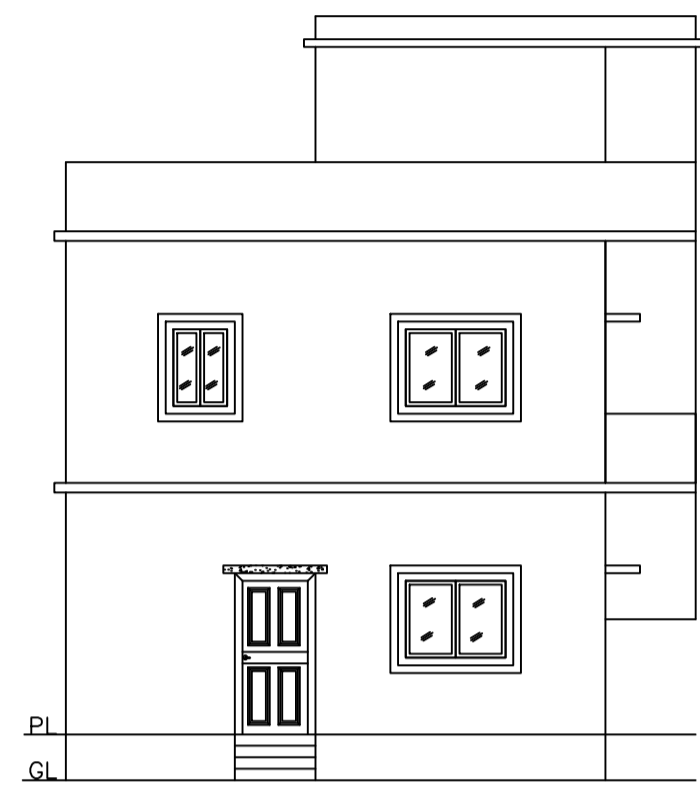


FRONT ELEVATION SCALE 1:100

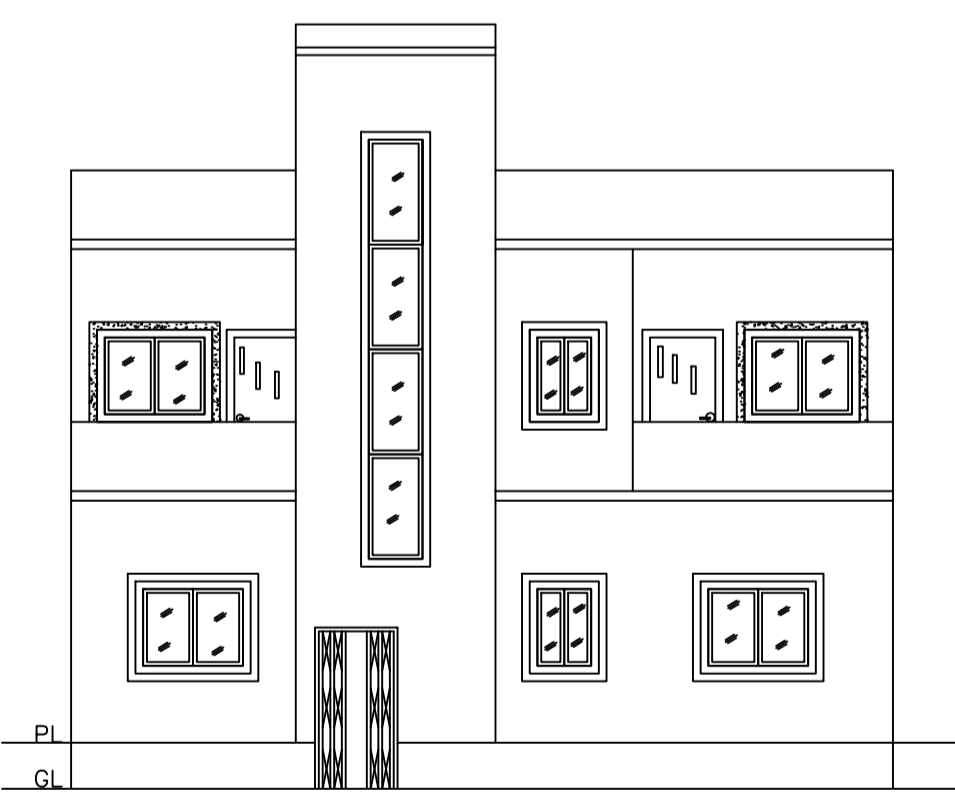


RIGHT SIDE ELEVATION SCALE 1:100

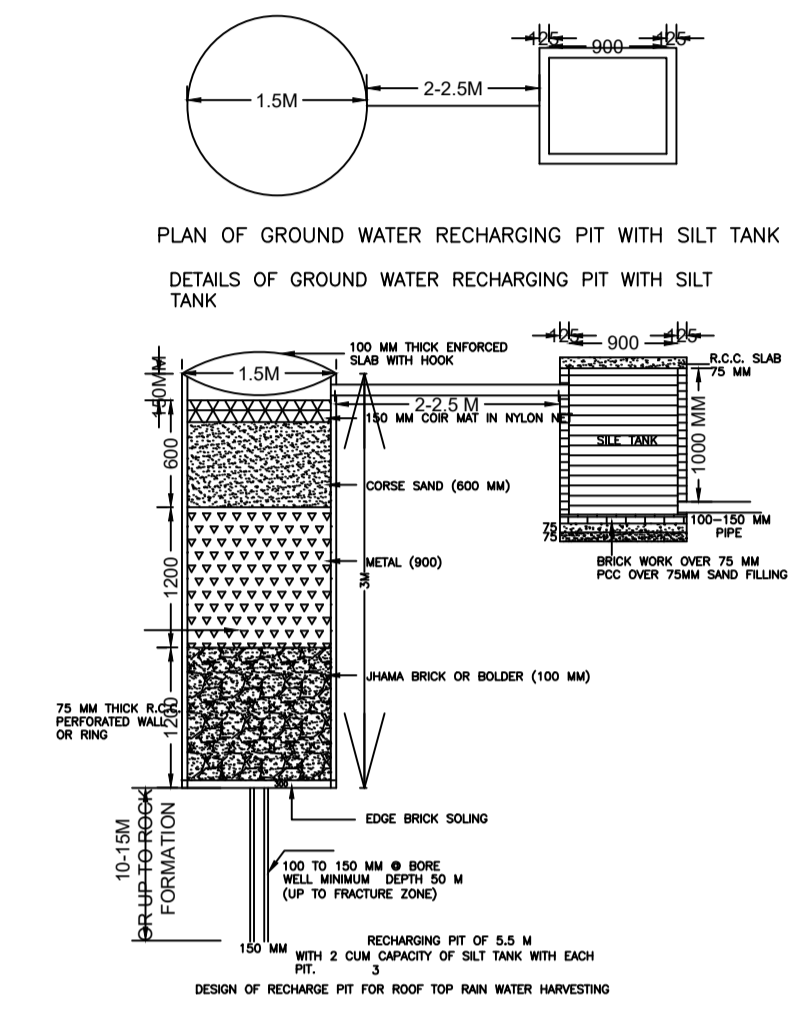


PLAN OF GROUND WATER RECHARGING PIT WITH SILT TANK

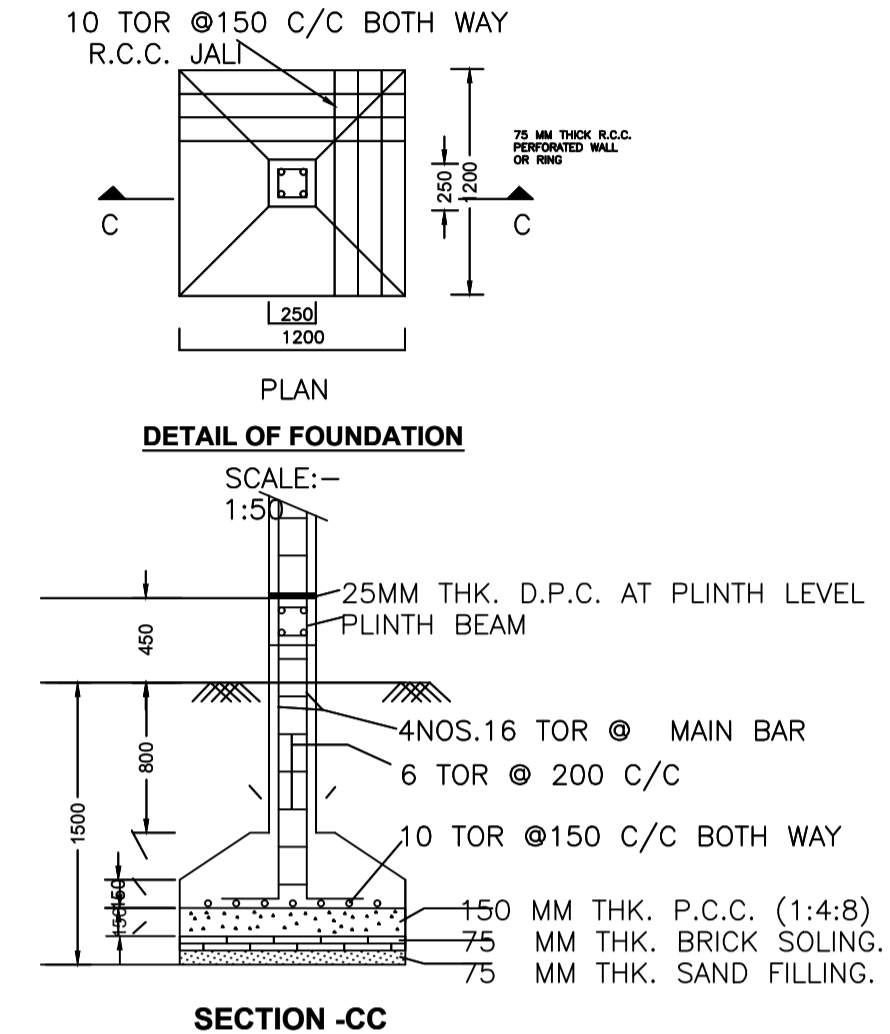


DETAIL OF FOUNDATION SCALE: 1:5

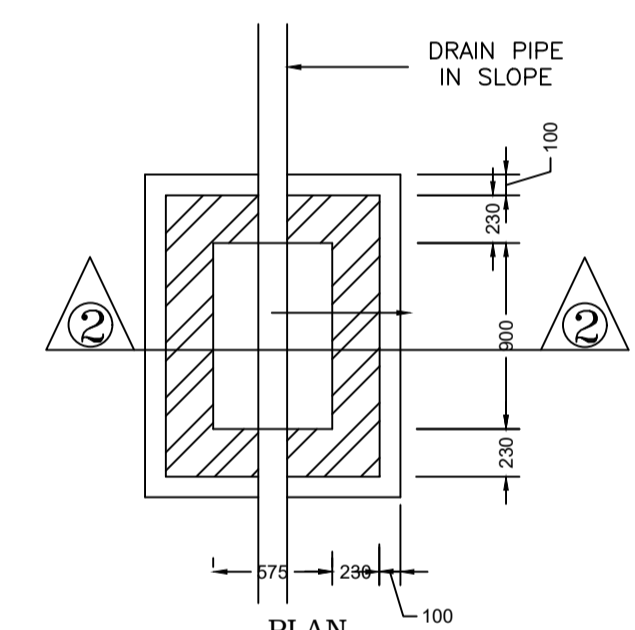

PLAN I.C. DETAILS R.C.C. COVER

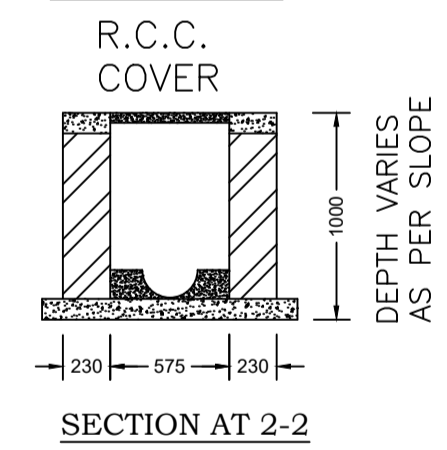


SECTION AT 2-2

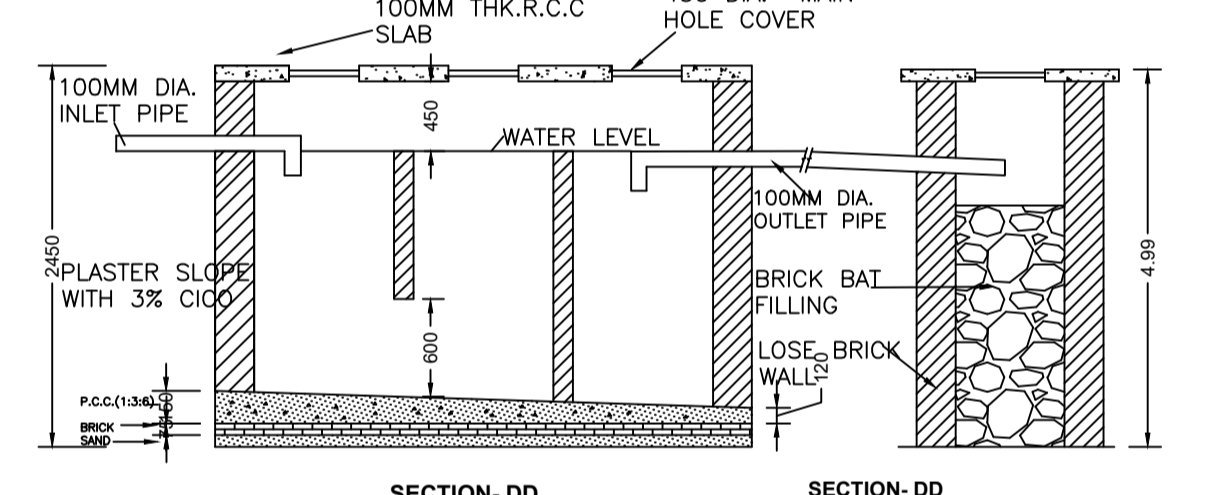

SECTION-DD

SECTION-DD

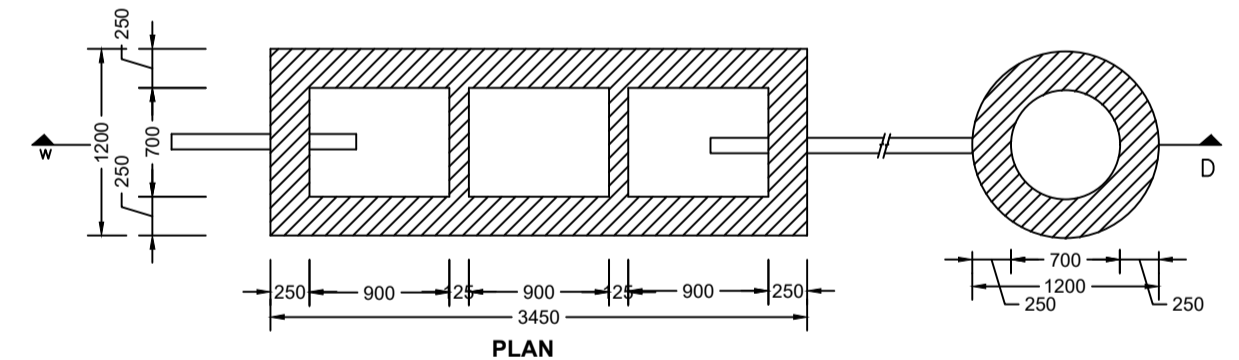

DETAIL OF SEPTIC TANK & SOAKPIT. PLAN SCALE - 1:50

Building :A1 (RESIDENCE)

Floor Name	Total Built Up Area (Sq.mt.)	Deductions (Area in Sq.mt.)	Proposed FAR Area (Sq.mt.)	Total FAR Area (Sq.mt.)	Total Consumed Additional FAR Area (Sq.mt.)	Trmt (No.)
Ground Floor	56.21	2.24	53.97	53.97	53.97	01
First Floor	53.97	0.00	53.97	53.97	53.97	00
Terrace Floor	0.00	0.00	0.00	0.00	0.00	00
Total :	110.18	2.24	107.94	107.94	107.94	01
Total Number of Same Buildings	1					
Total :	110.18	2.24	107.94	107.94	107.94	01

SCHEDULE OF DOOR:

BUILDING NAME	NAME	LENGTH	HEIGHT	NOS
A1 (RESIDENCE)	D2	0.76	2.10	02
A1 (RESIDENCE)	D1	0.91	2.10	02
A1 (RESIDENCE)	D	1.07	2.10	07

SCHEDULE OF WINDOW/VENTILATION:


BUILDING NAME	NAME	LENGTH	HEIGHT	NOS
A1 (RESIDENCE)	V	0.61	1.20	02
A1 (RESIDENCE)	W2	0.91	1.20	02
A1 (RESIDENCE)	W1	1.22	1.20	08

UnitBUA Table for Building :A1 (RESIDENCE)

FLOOR	Name	UnitBUA Type	UnitBUA Area	Carpet Area	No. of Rooms	No. of Tenement
GROUND FLOOR PLAN	SPLIT A	FLAT	70.55	70.42	5	1
FIRST FLOOR PLAN	SPLIT A	FLAT	0.00	0.00	5	0
Total:	-	-	70.55	70.42	10	1

LTP NAME AND SIGNATURE	STRUCTURAL ENG'S NAME AND SIGNATURE	BUILDER NAME AND SIGNATURE	DIGITAL SIGNATURE
MAHENDRA MEHTA SINPC/DFTMN/0002/2022			

Proposal Basic Information	
Proposal File No.	SINPC/BP/0432/W14/2023
Owner Name	RAMANAND DAS
Khata No	06
Plot No	1637
Village Name	Saldega
Use	Residential
SubUse	Bungalow/ Dwelling / Non Apartment

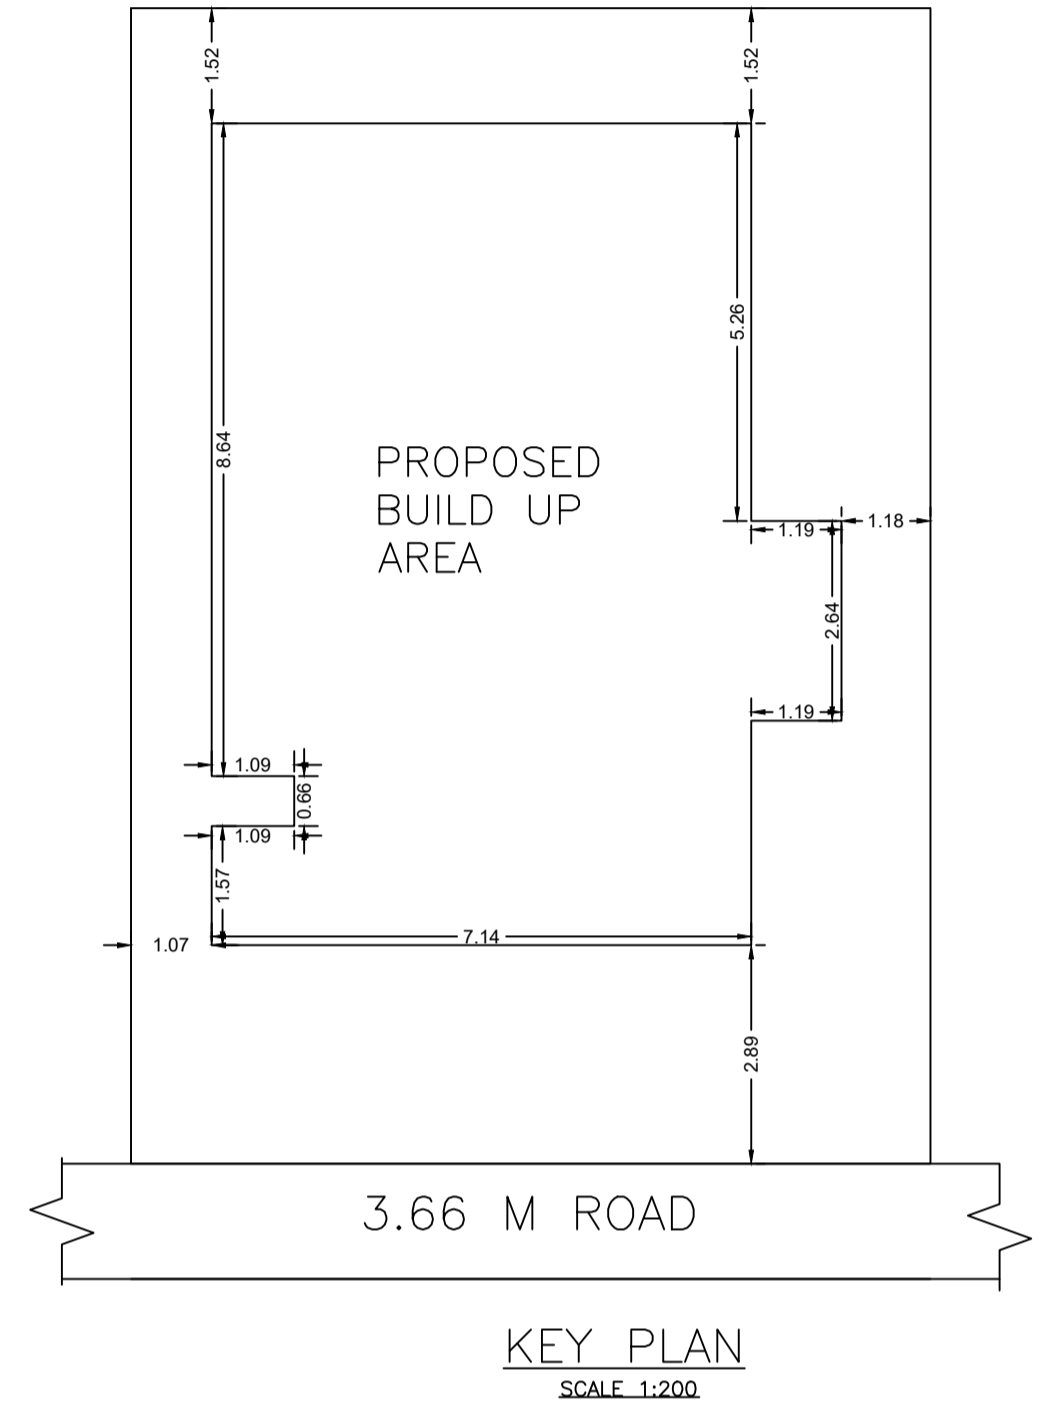

LTP NAME AND SIGNATURE	STRUCTURAL ENG'S NAME AND SIGNATURE	BUILDER NAME AND SIGNATURE	DIGITAL SIGNATURE
MAHENDRA MEHTA SINPC/DFTMN/0002/2022			