


SITE PLAN

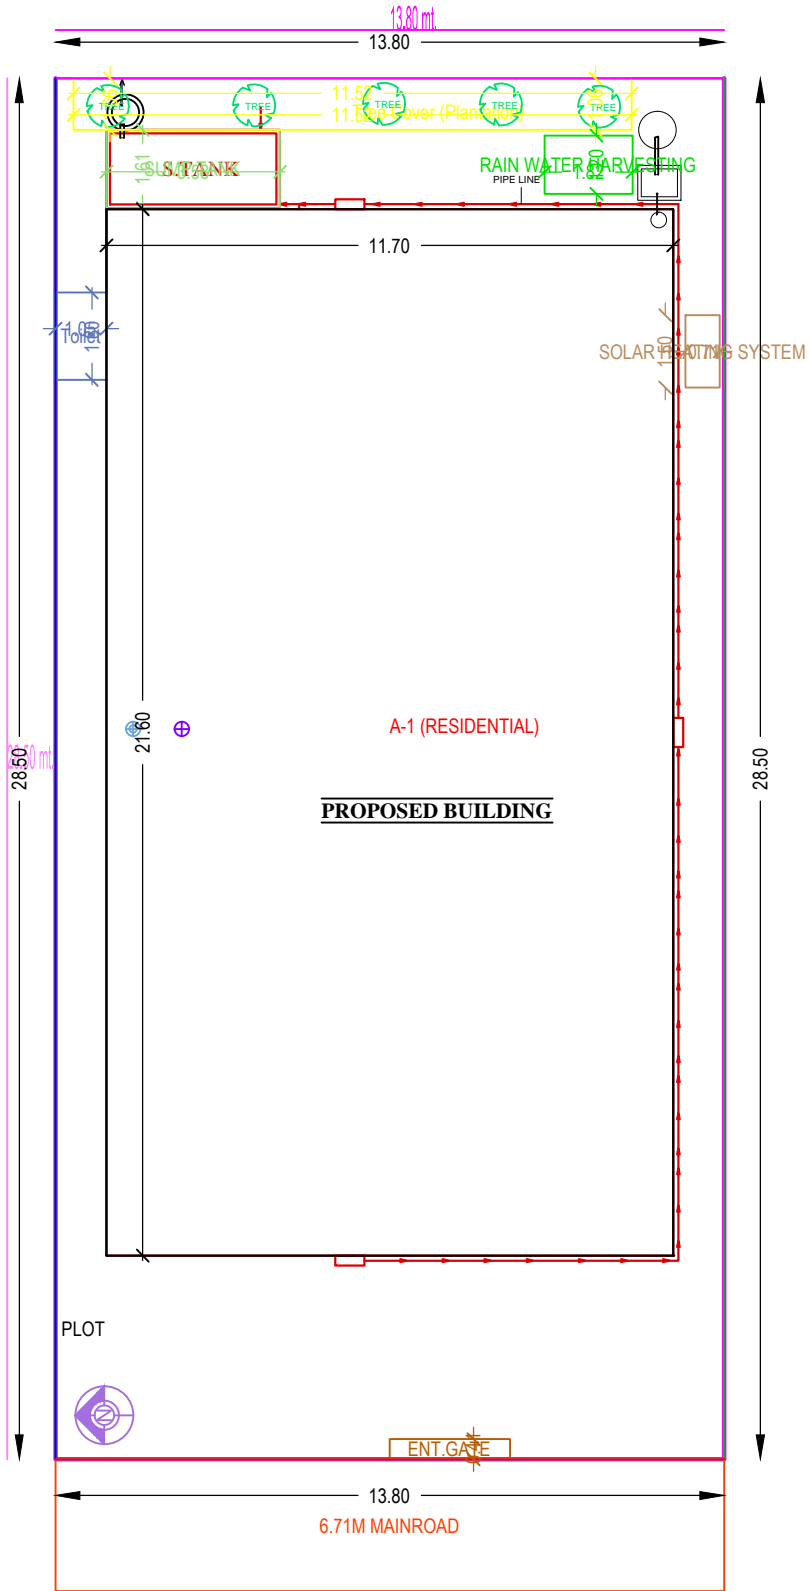

KEY PLAN

