


PLAN OF ISOLATED FOOTING

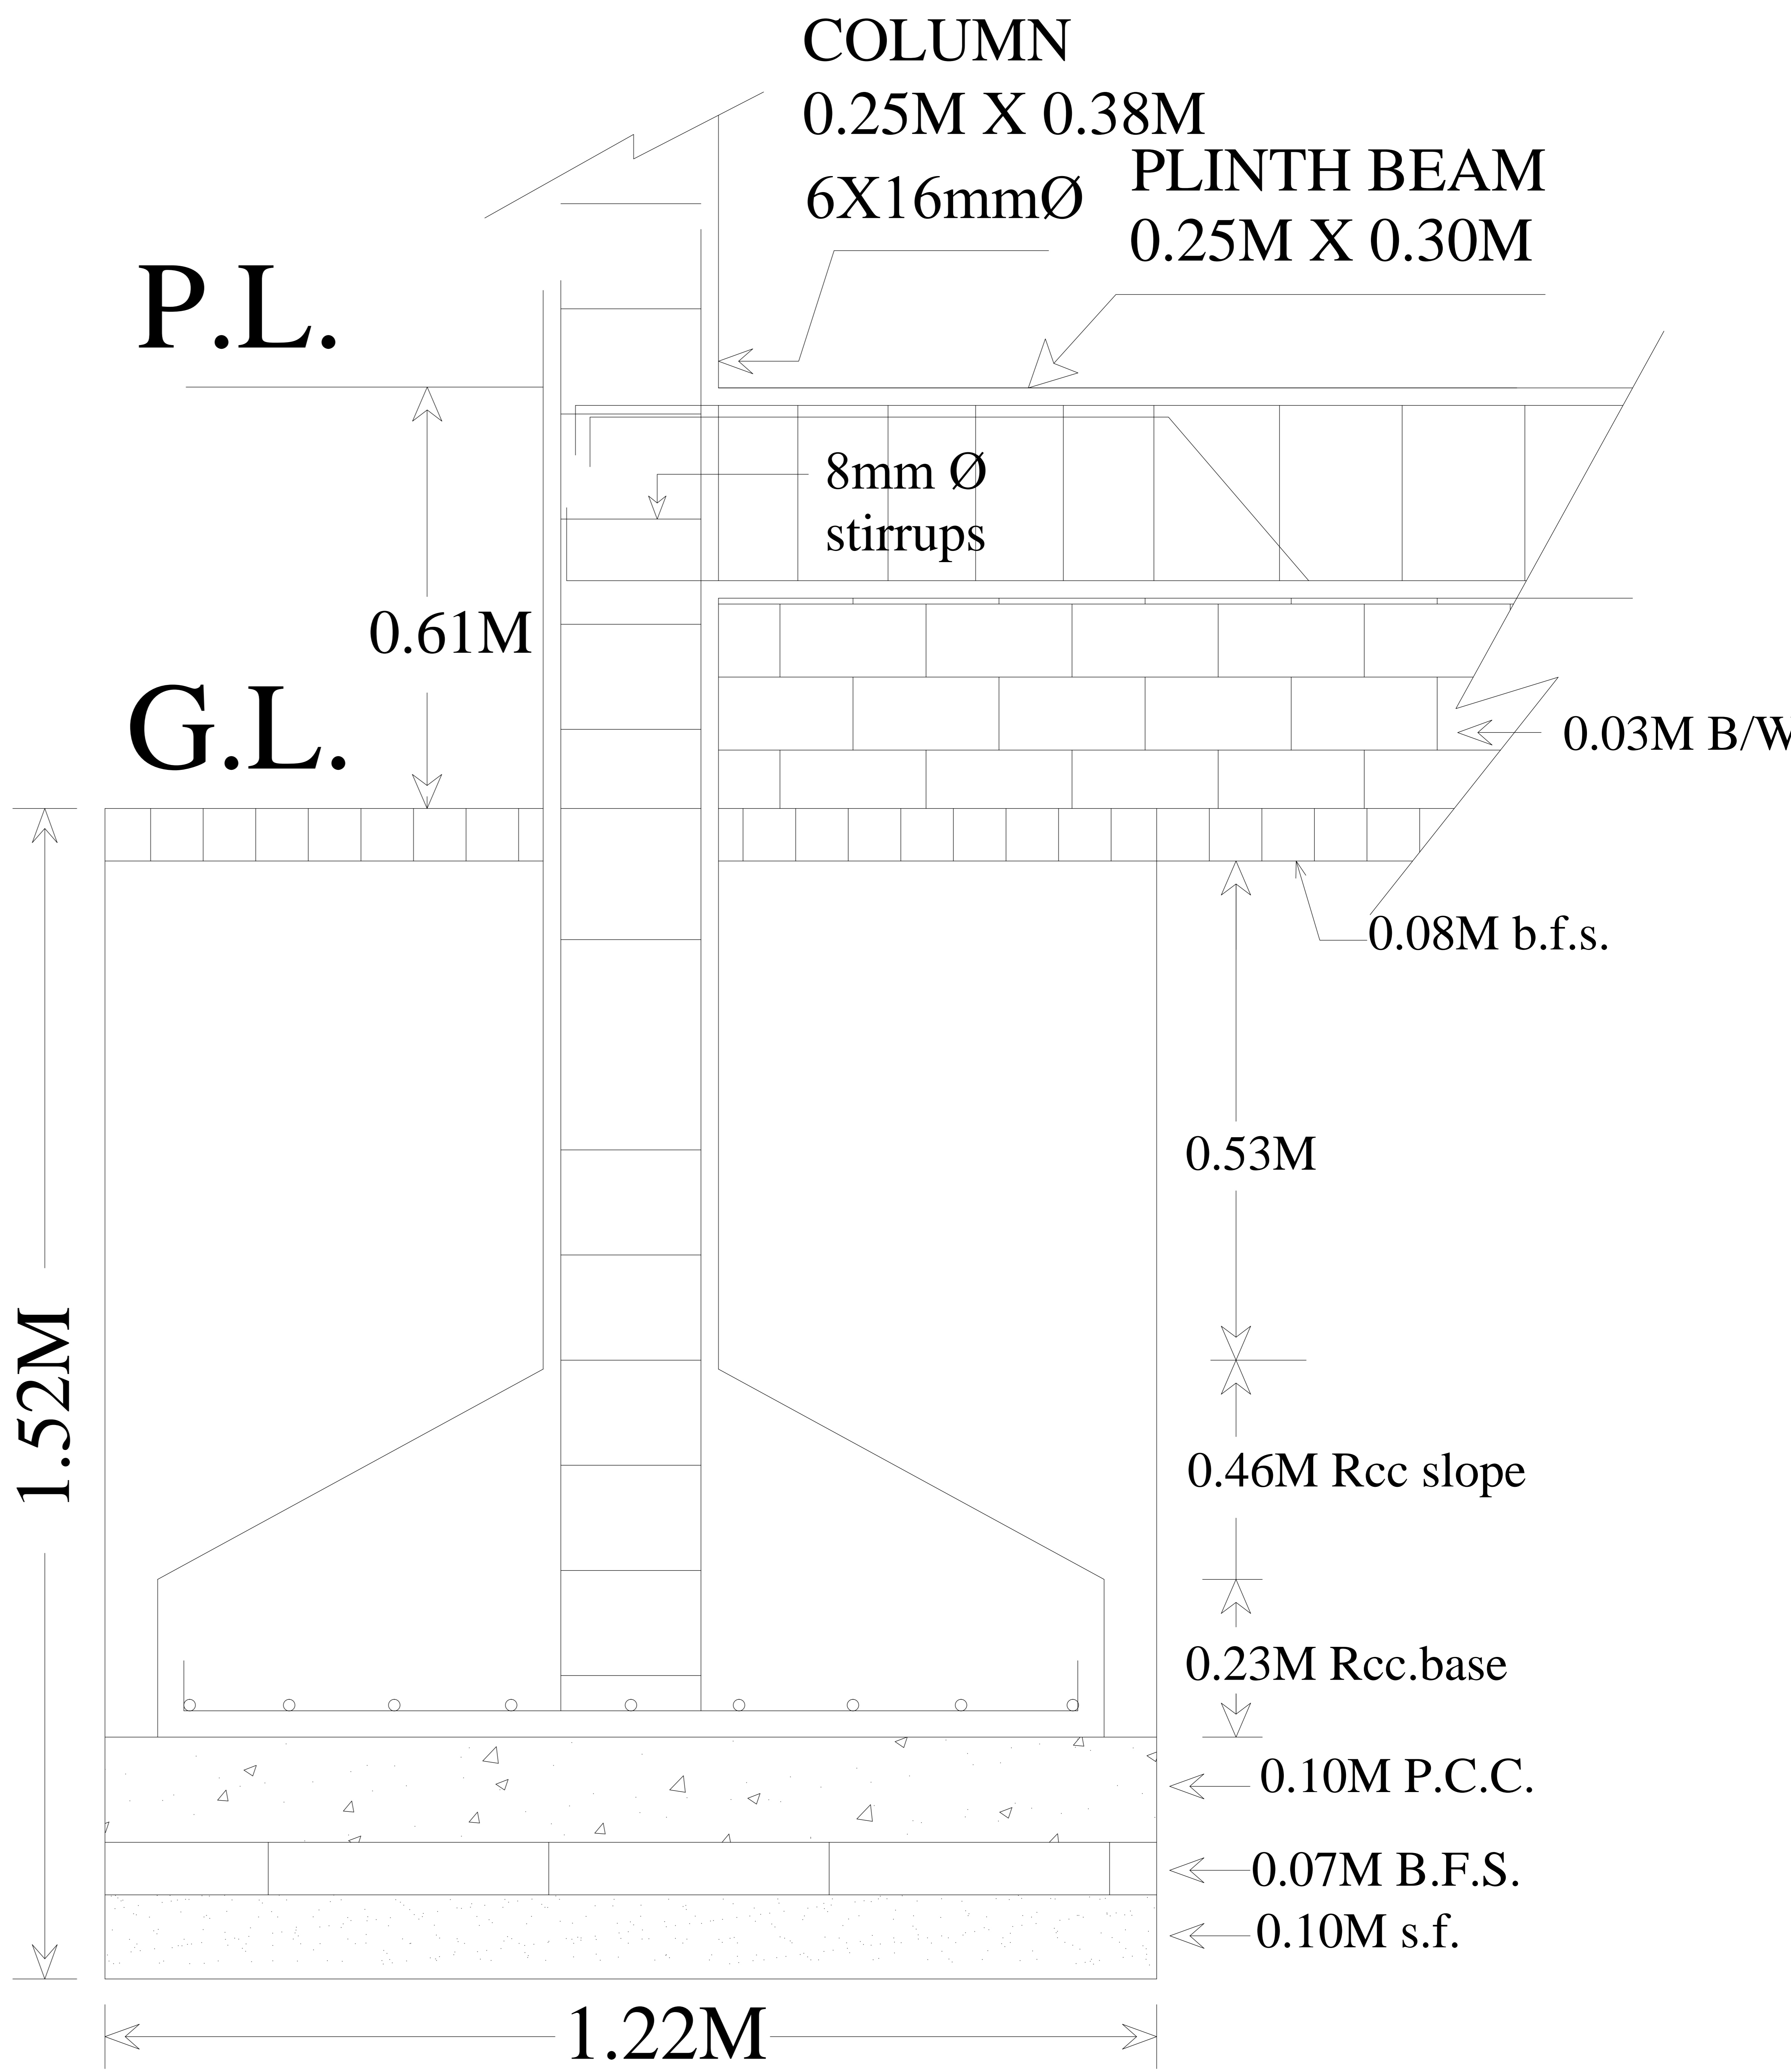

C/S OF FOOTING