
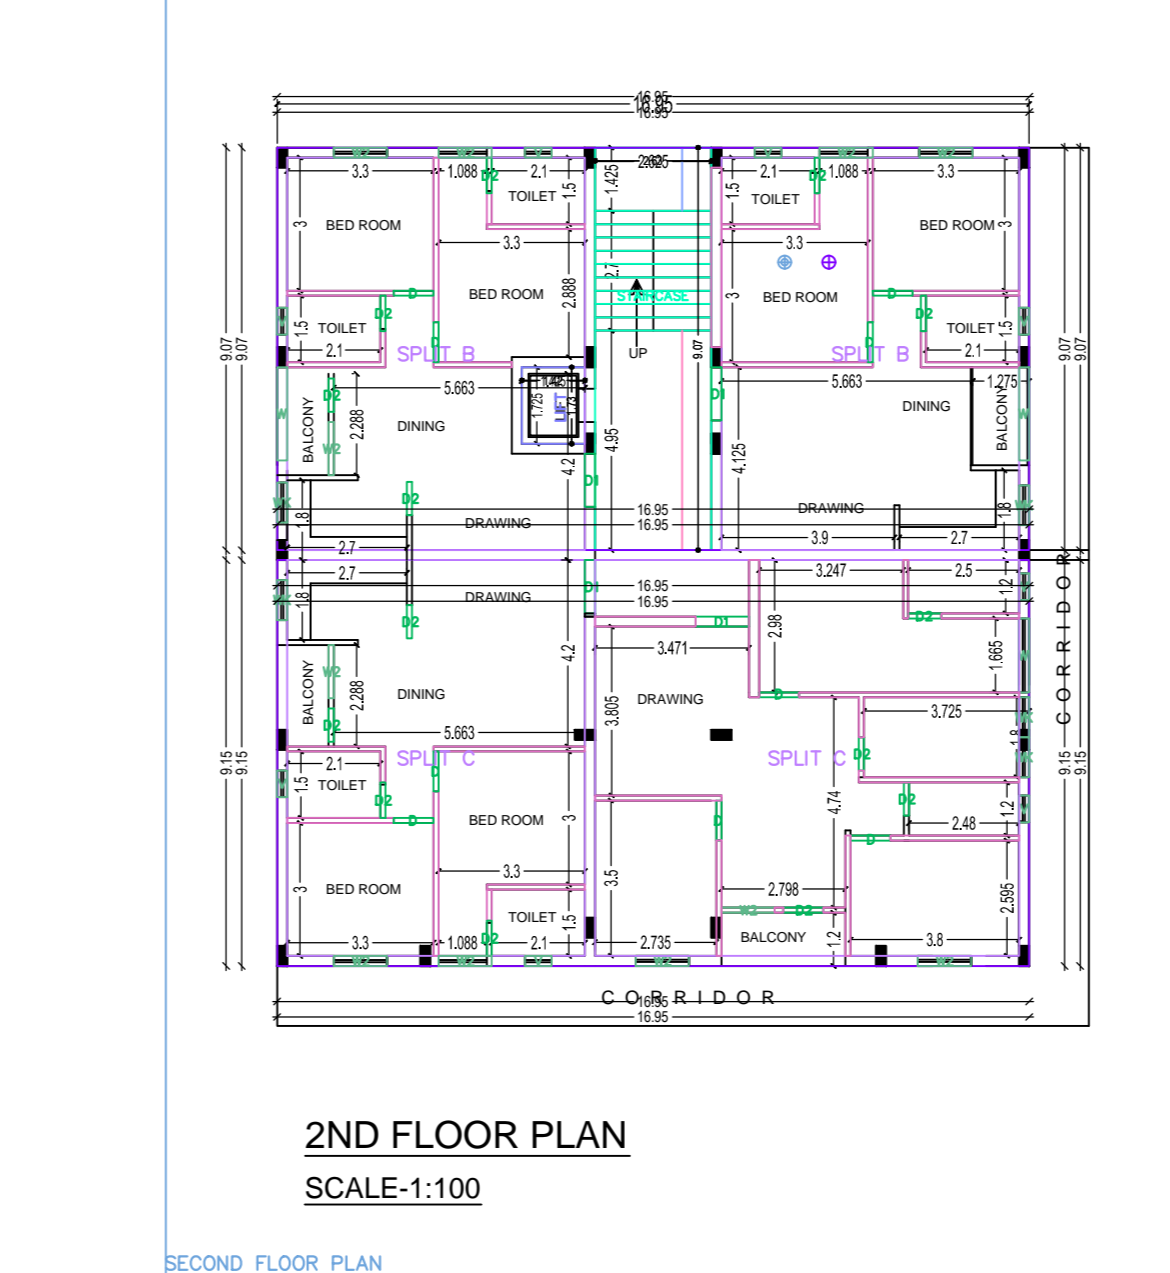
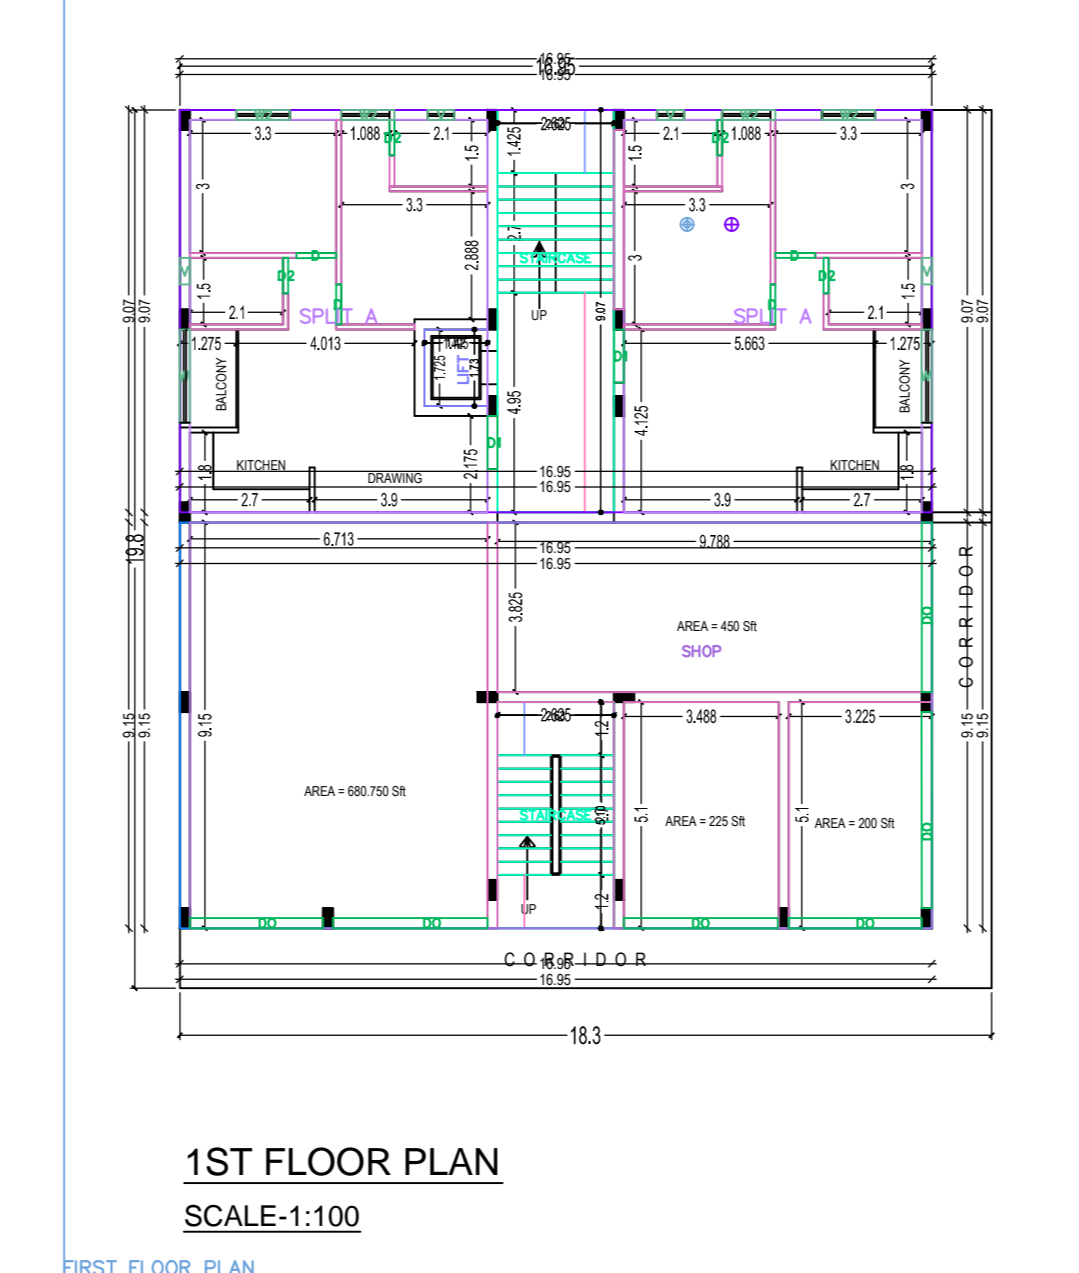
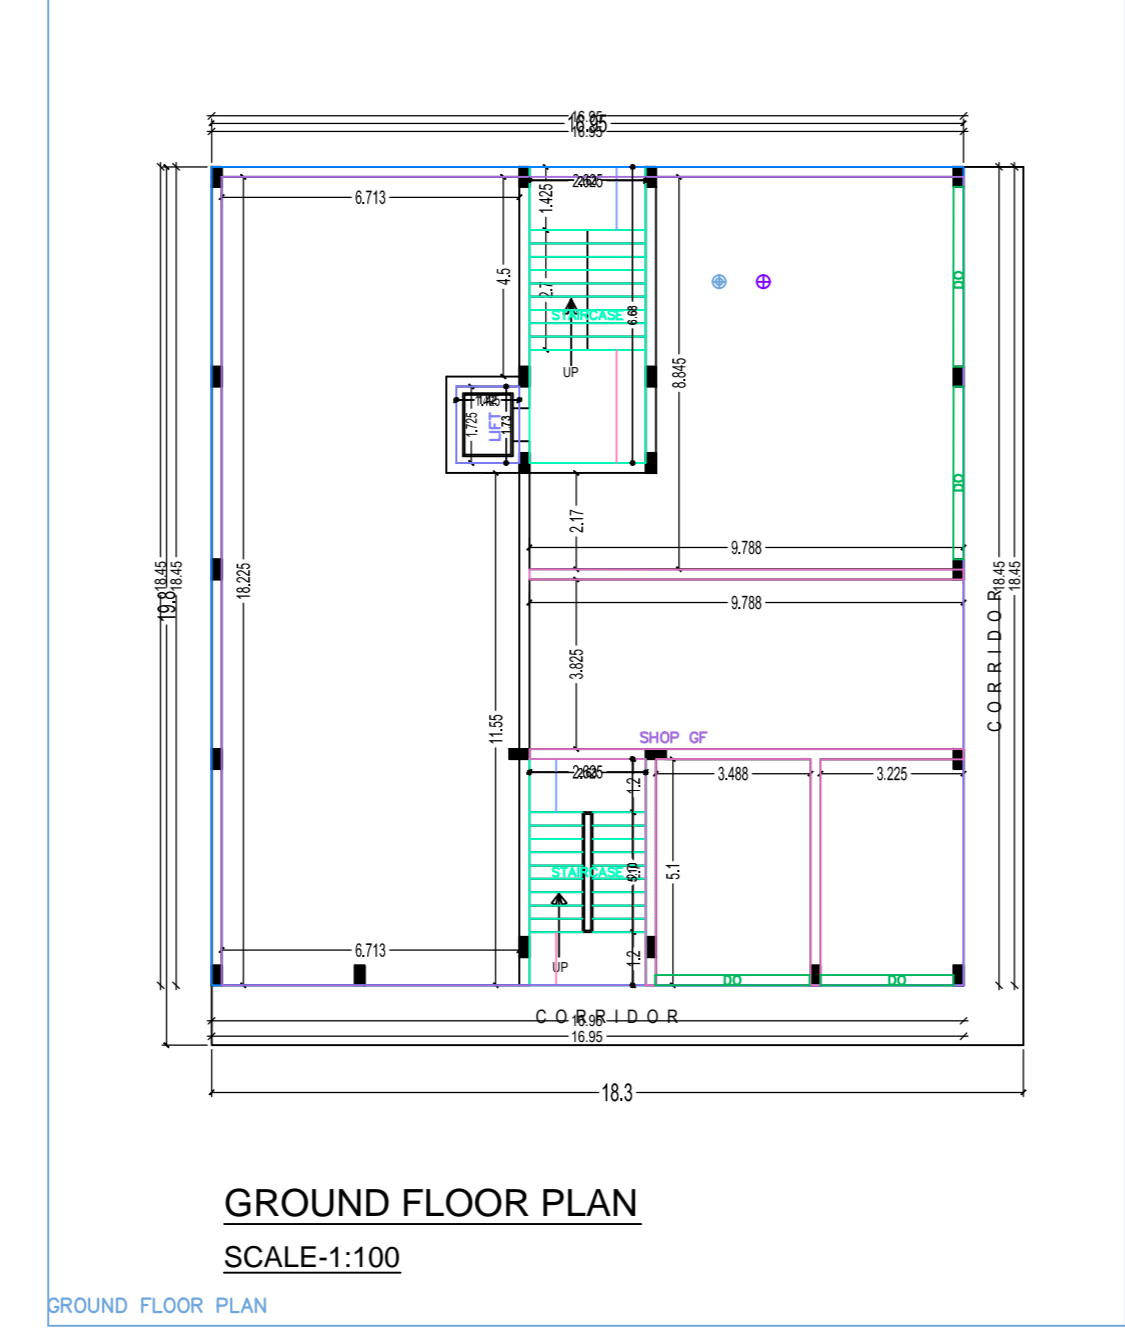
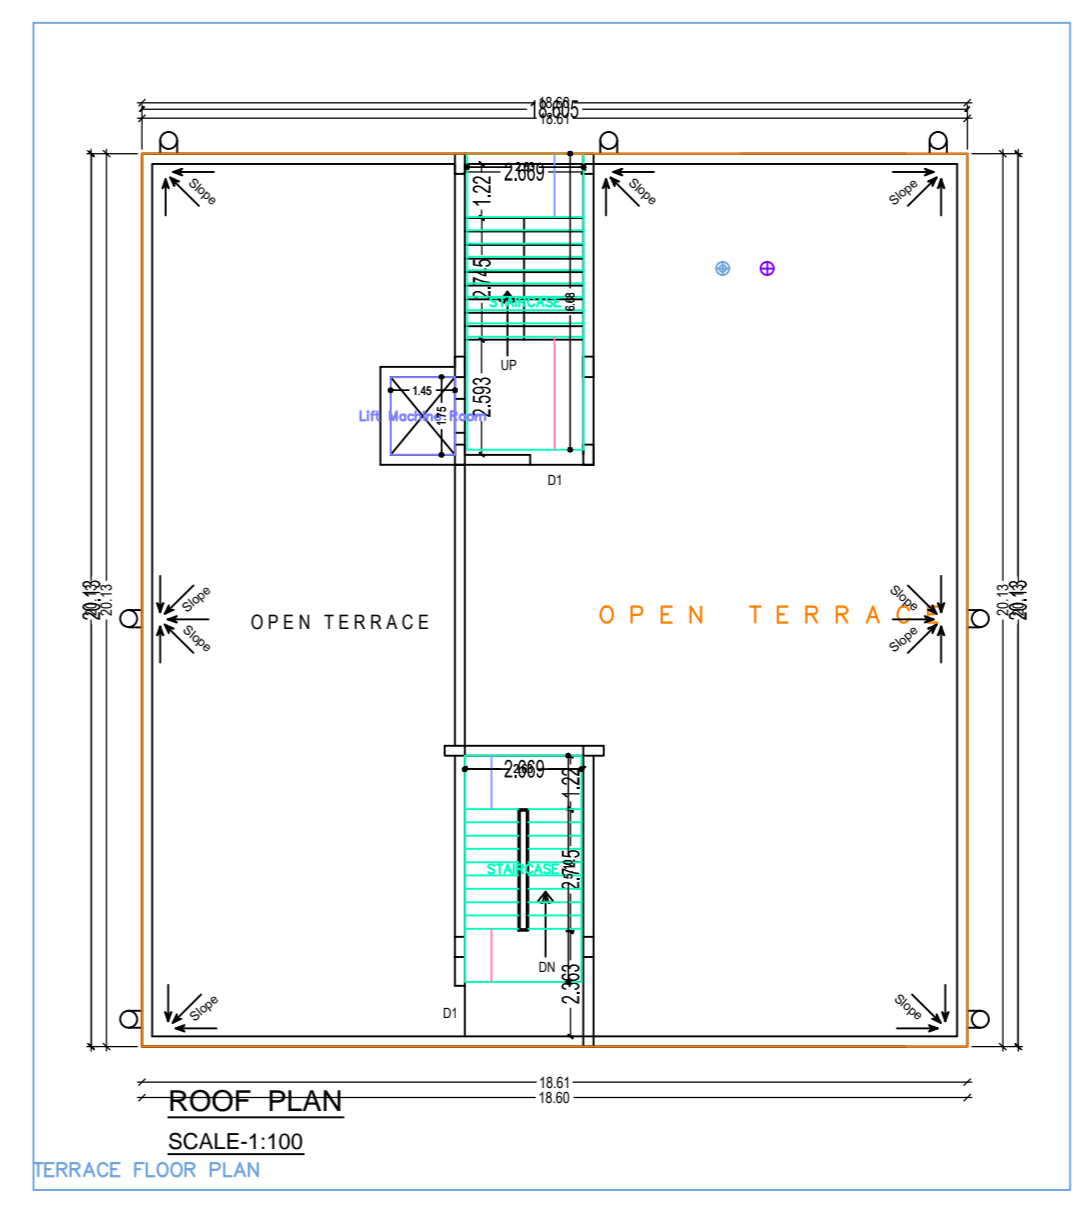
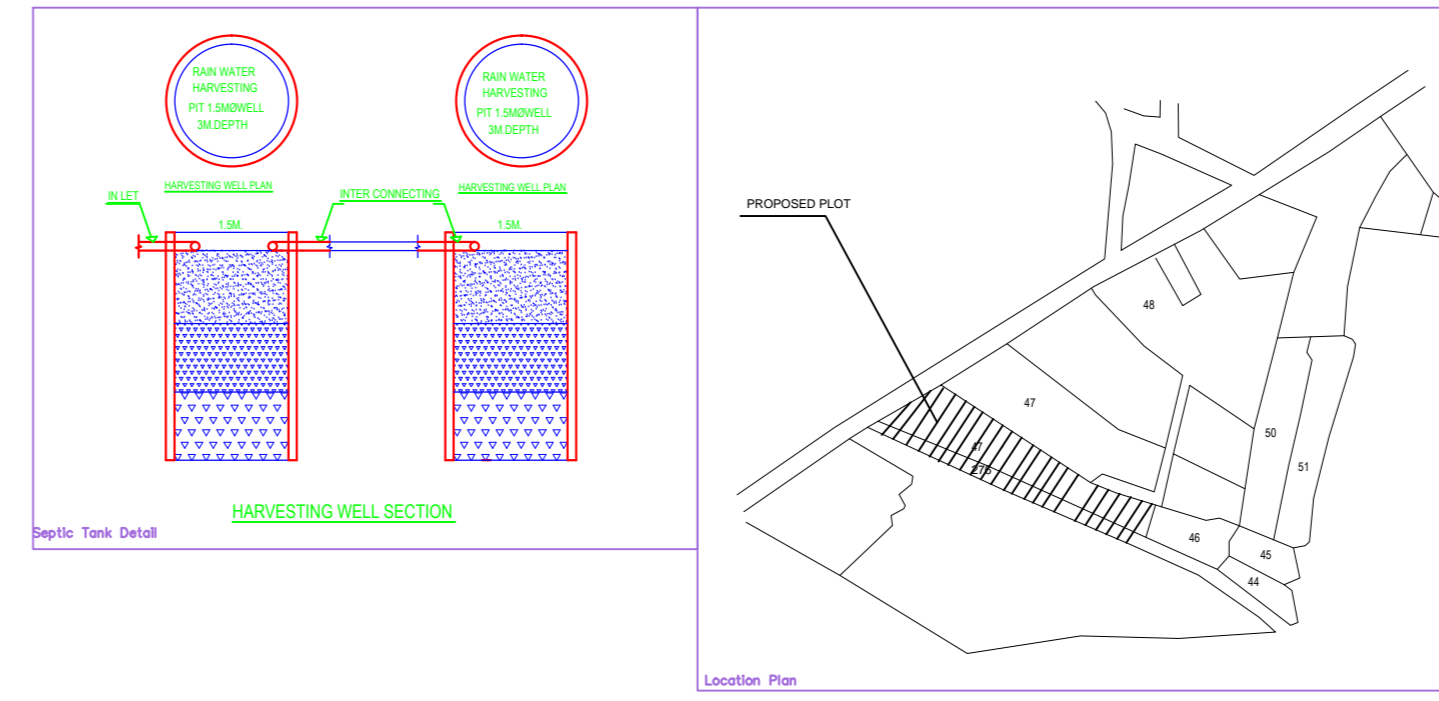
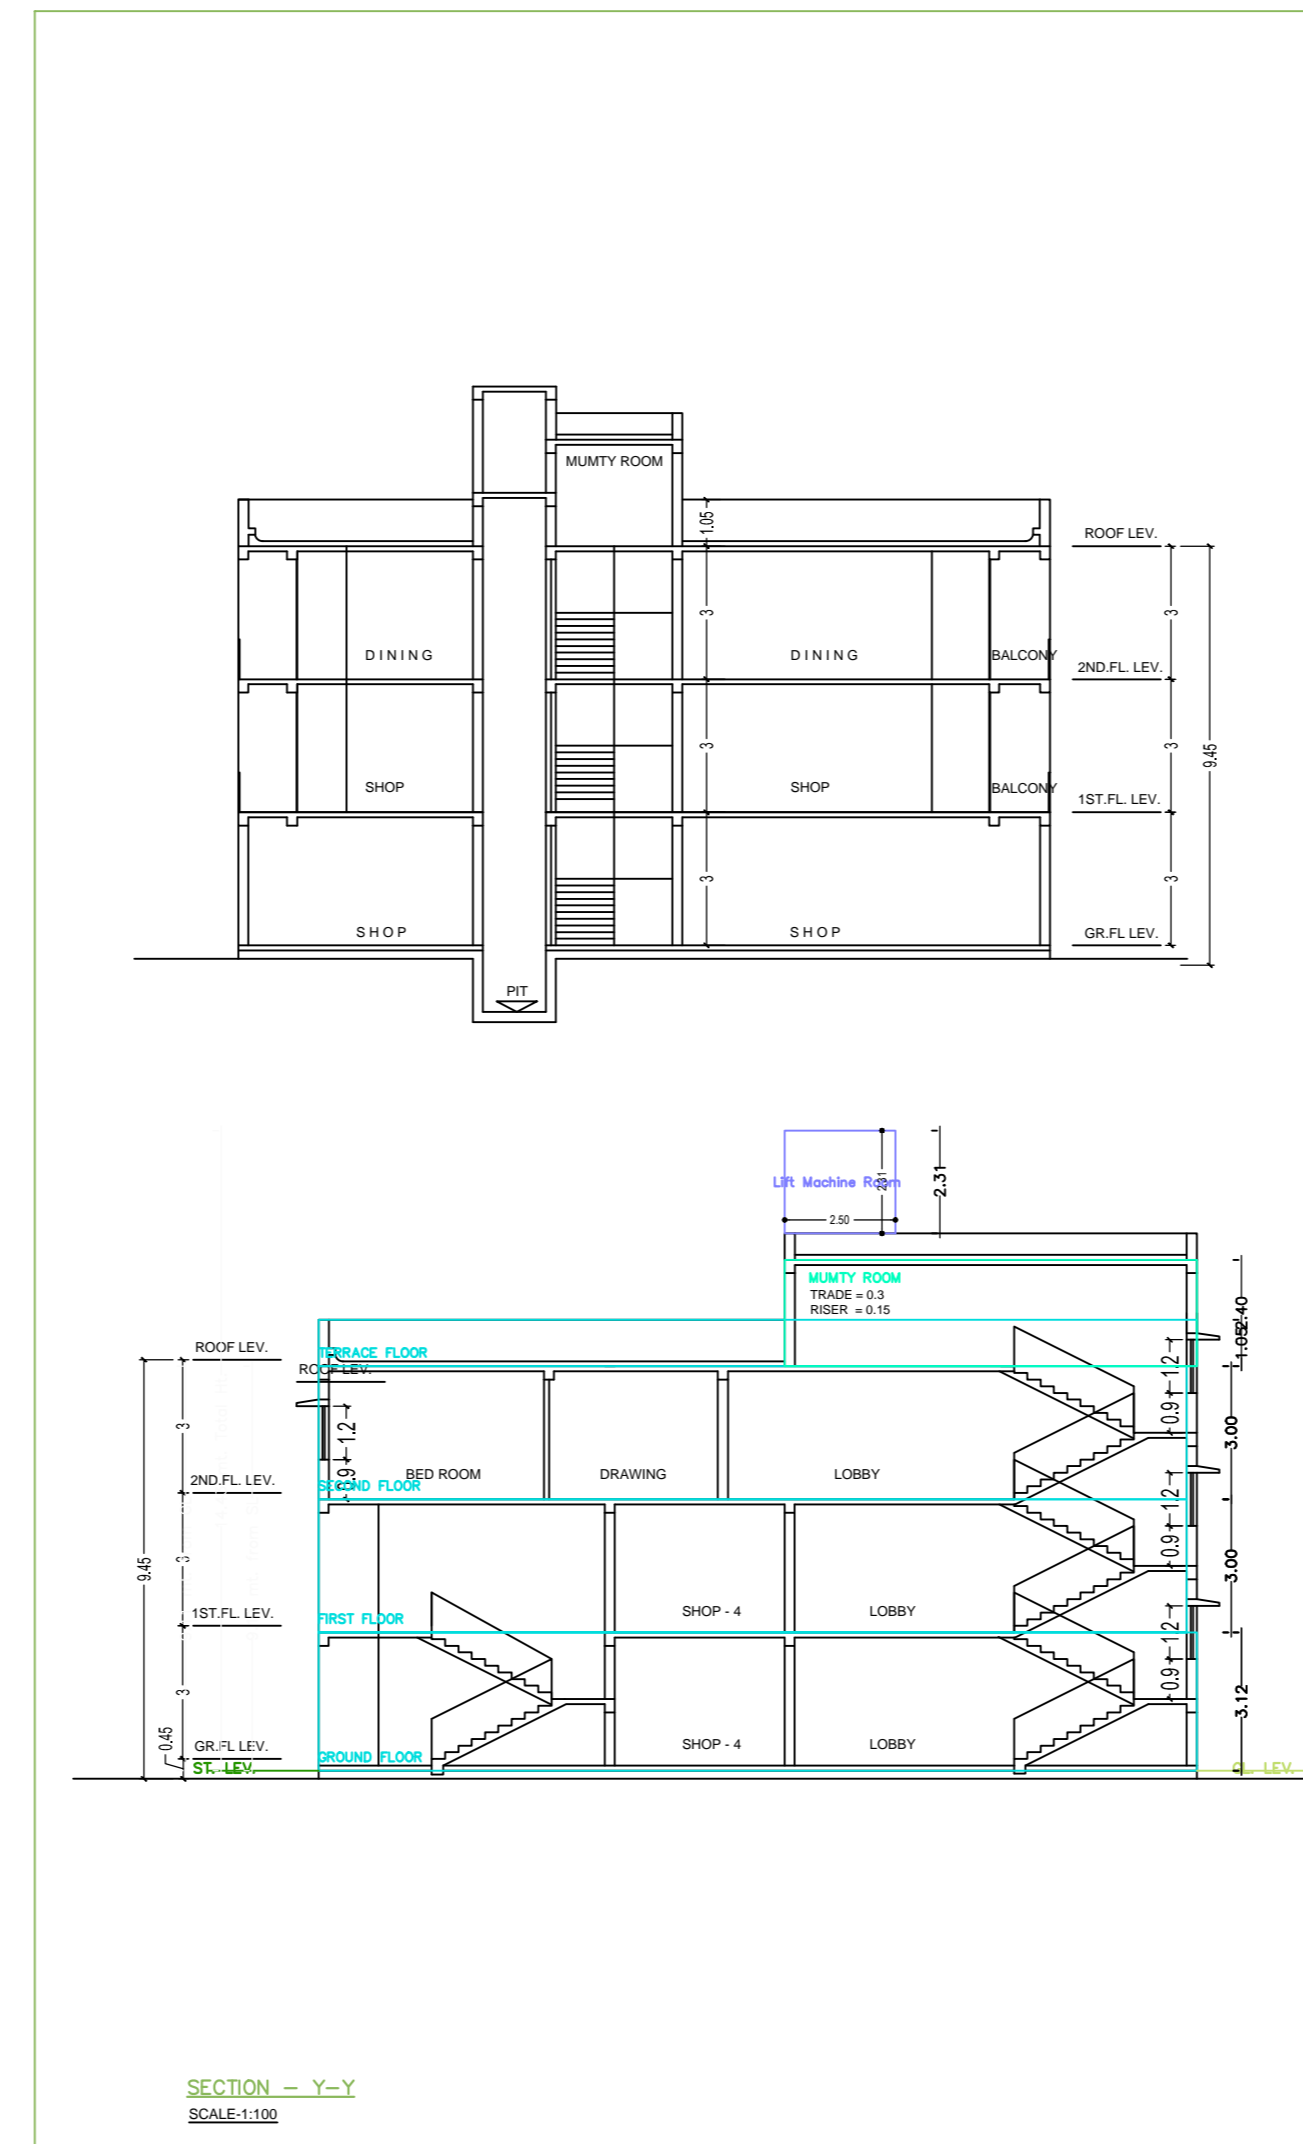
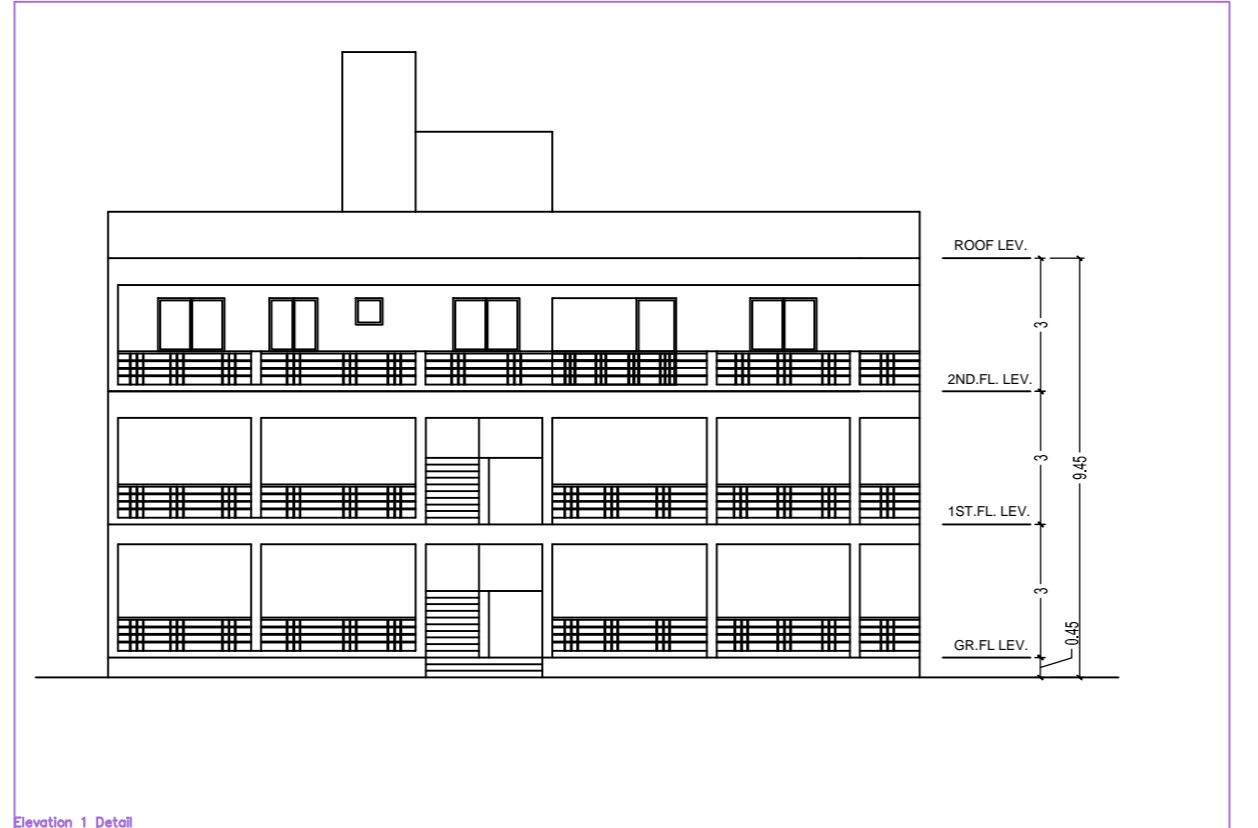
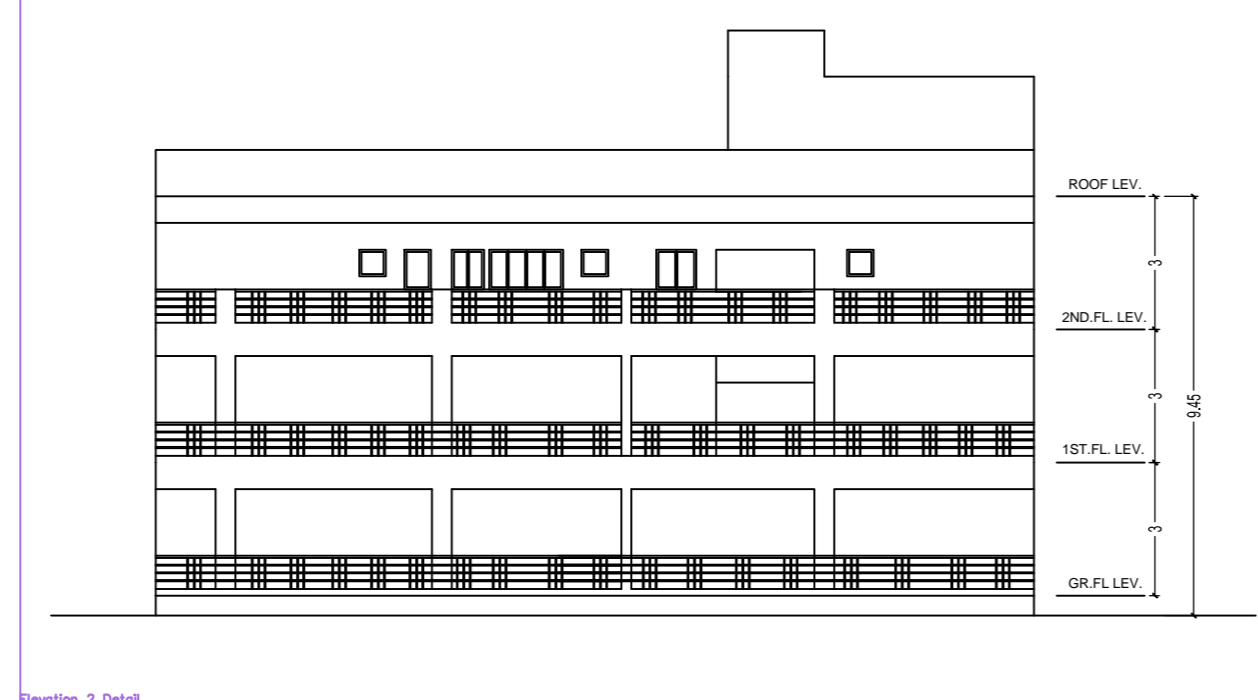
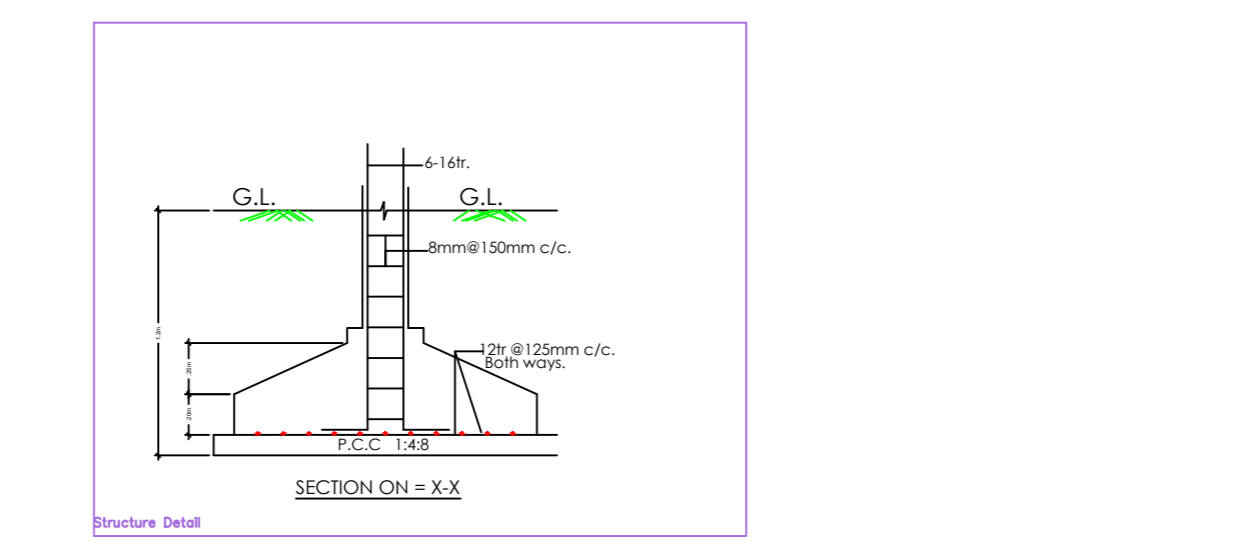


Project Title : MATHURA PRASAD SAHU

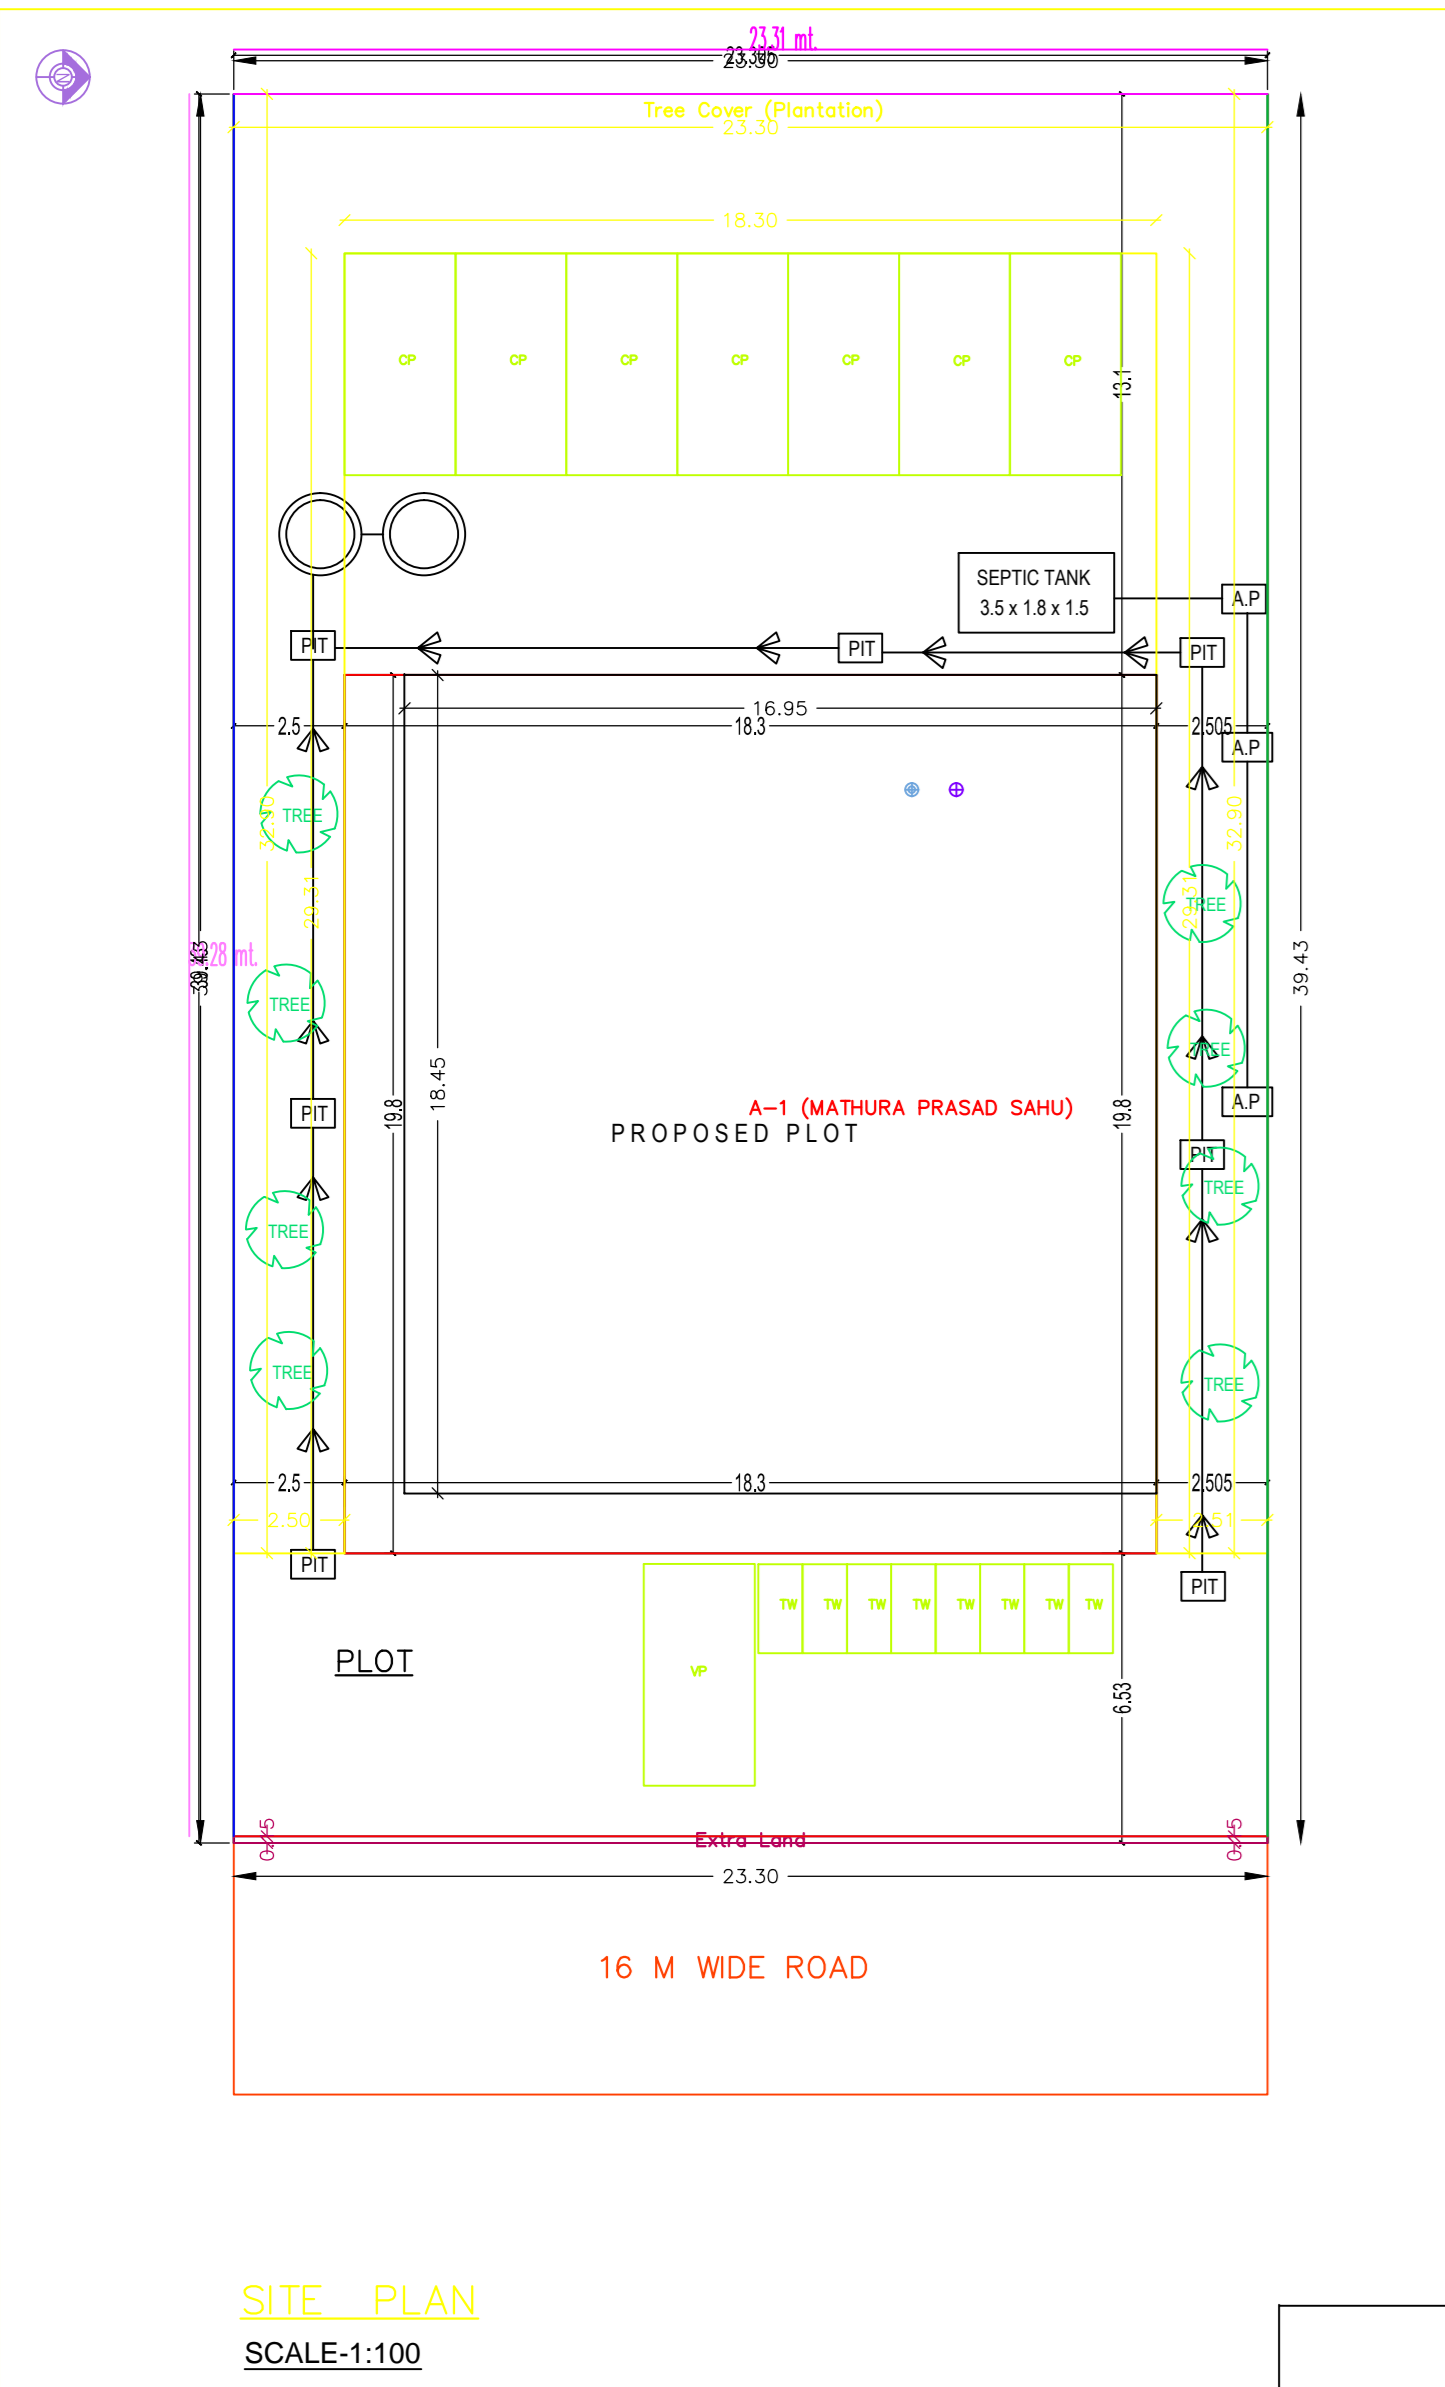

NOTE:
1. FOUNDATION & R.C.C. AS PER STRUCTURAL ENGG. SPECIFICATION
2. ALL DIMENSIONS IN MTRS.
3. DRAWING NOT TO BE SCALED








APPROVED:-

SPL OFFICER, C.N.P.C., SARAIKELA

OWNER / POAH

Signature of Applicant:-

GENERAL SPECIFICATION:-

FOUNDATION: PLAN CEMENT CONCRETE AS PER DESIGN
R.C.C. COLUMN FOOTING & COLUMN AS PER STRUCTURAL DESIGN
SUPER STRUCTURE: R.C.C. COLUMN & BEAMS AS PER DESIGN
ROOF: R.C.C. ROOF SLAB AS PER STRUCTURAL DESIGN
INTERNAL FINISH: CEMENT PLASTER WITH P.O.P & O.S.
DOORS & WINDOW: AS PER SCHEDULE

PROPOSED RESIDENTIAL BUILDING PLAN OF
MATHURA SAHU
PLOT NO - 47/276, 48, 49
KHATA NO - 18, 19
THANA NO - 0294
WARD NO - 01
P.S - SARAIKELA
MOUZA - SARAIKELA

DIST: SARAIKELA KHARSAWAN

L.K. SUMAN

SHEET No- 01 / 01

L.K. SUMAN

Office : 1, Second Floor
Basant Talkies Complex,
Sakchi, Jamshedpur

Reg. No.- JNAC/001(T)/2016














