
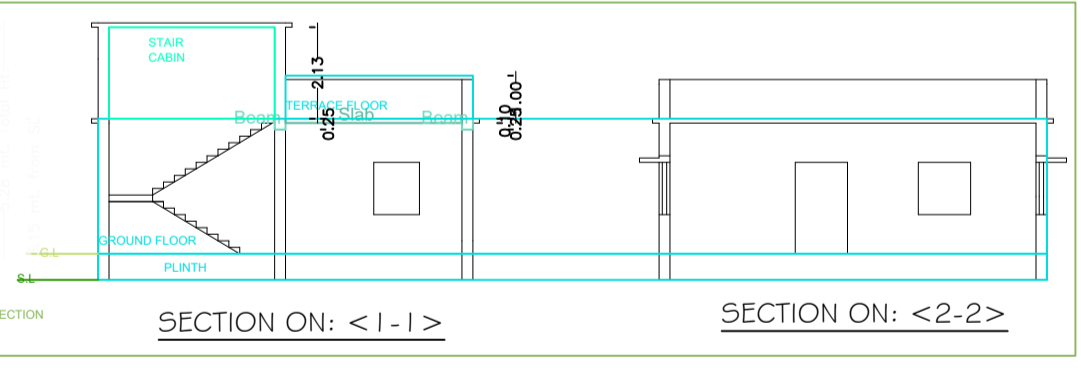
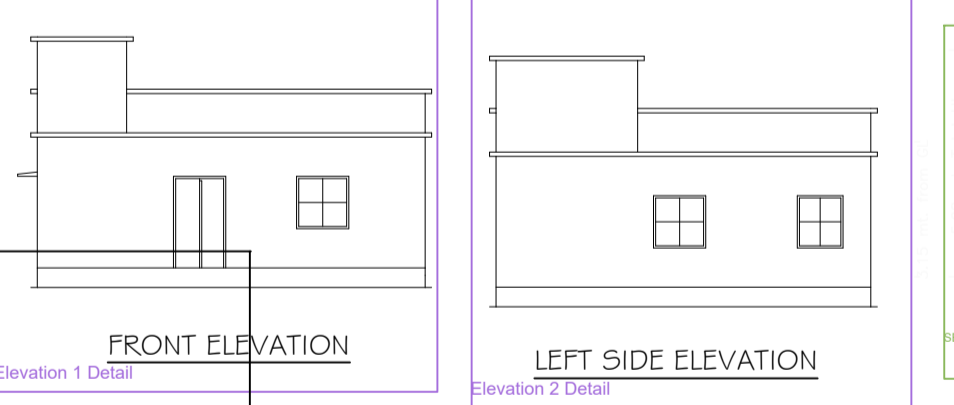
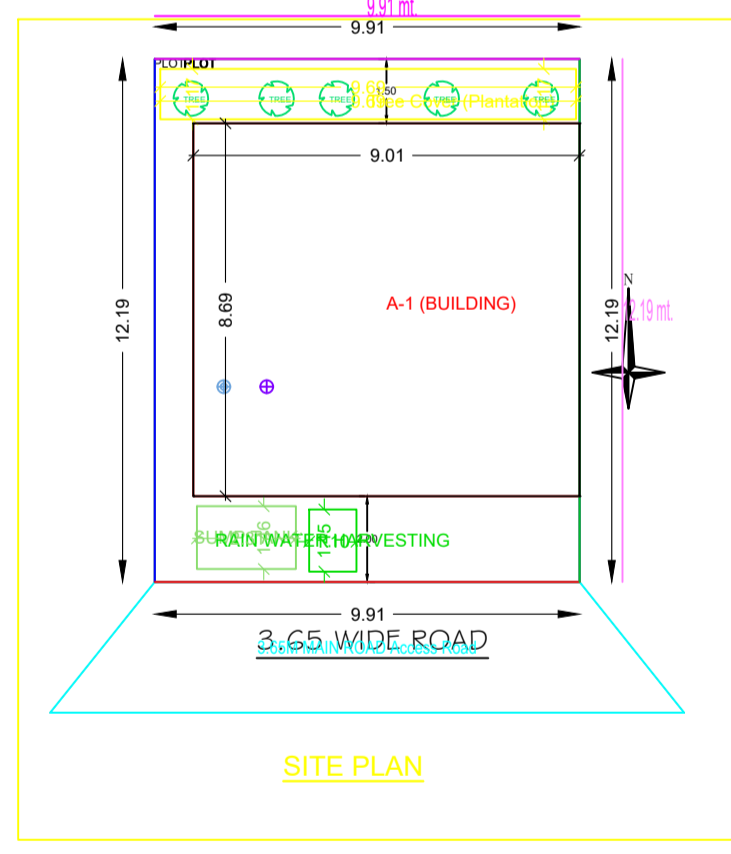
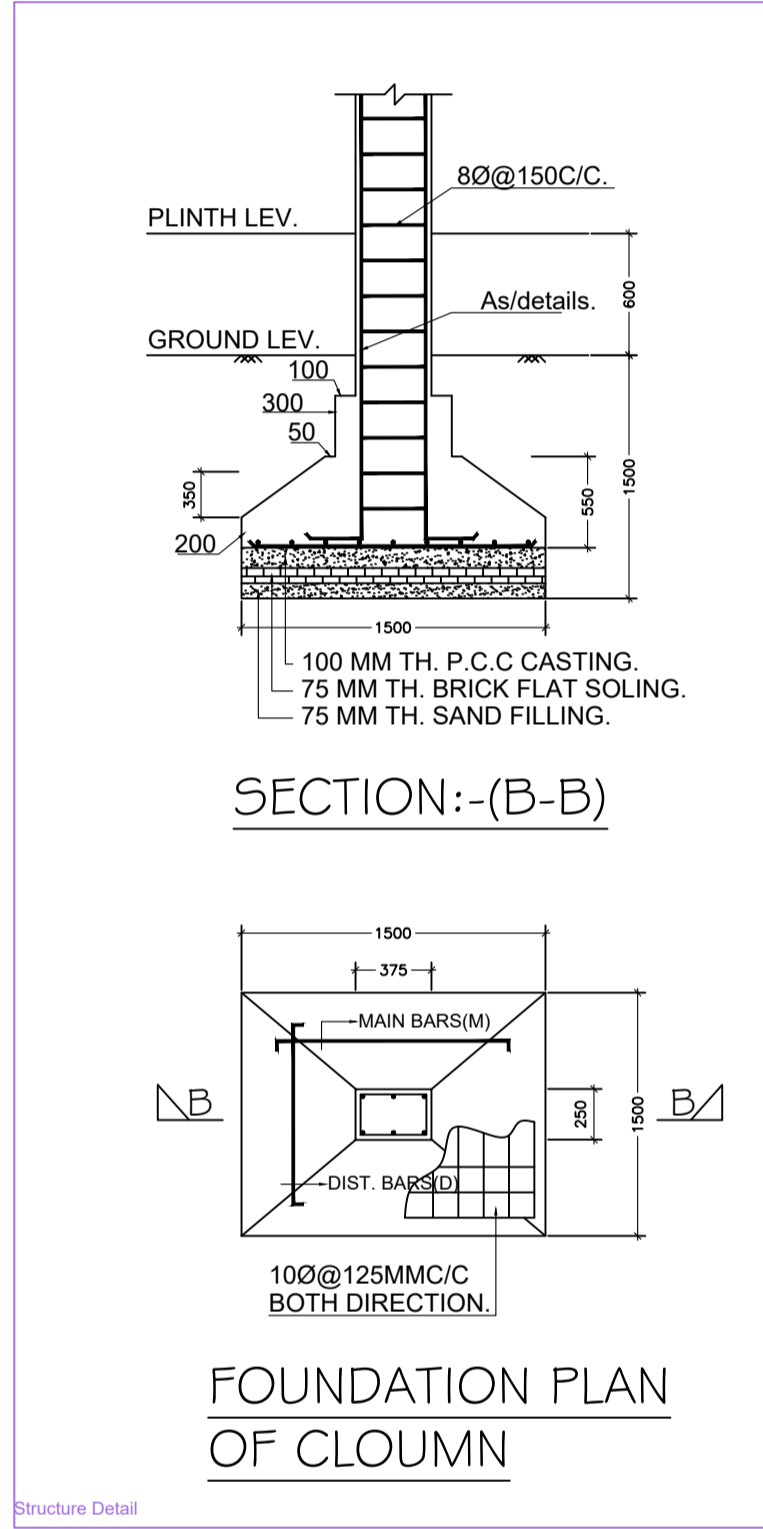
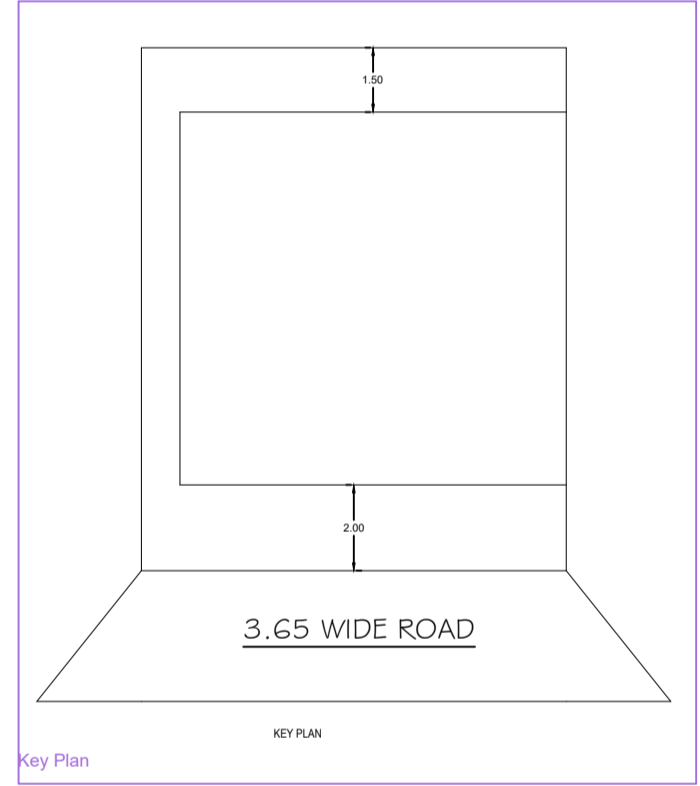
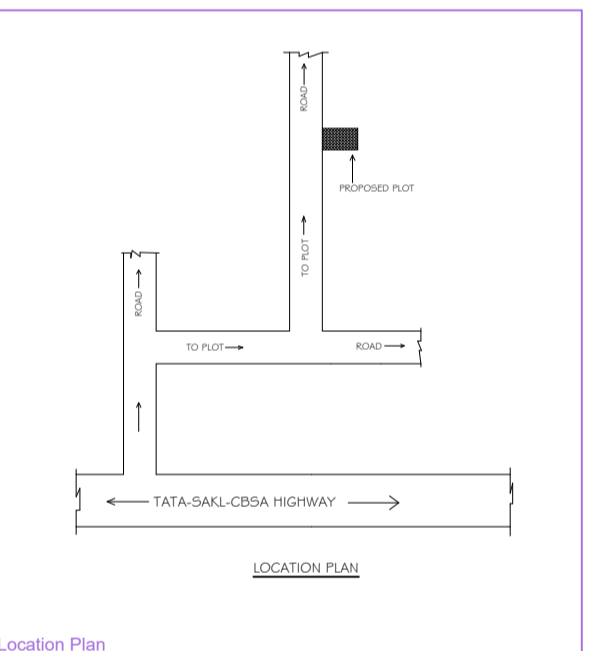
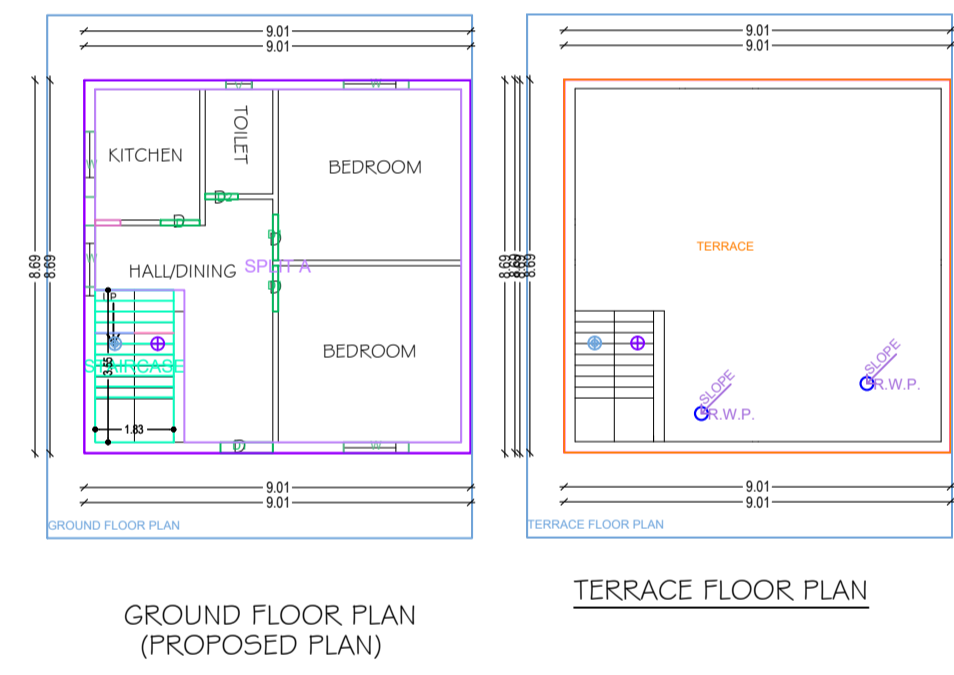
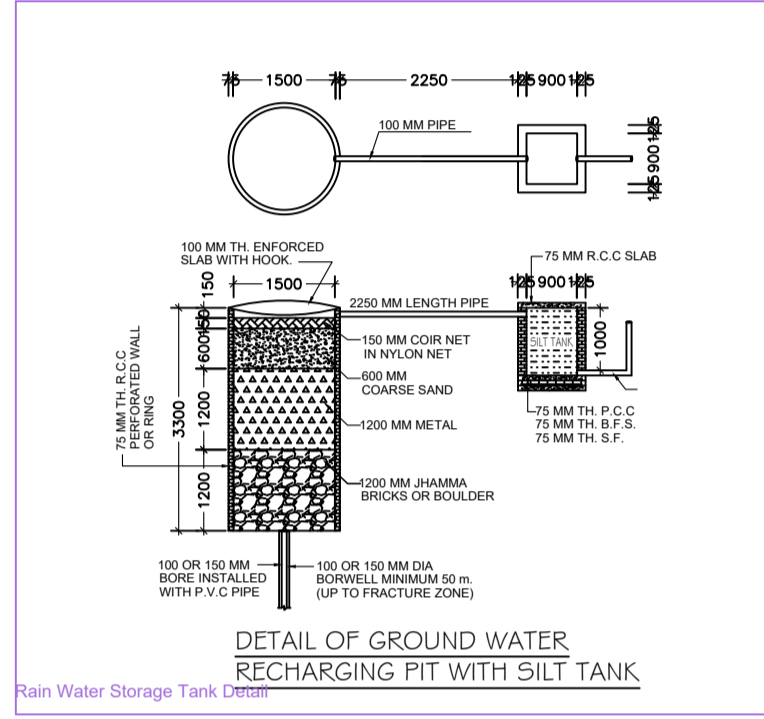


Project Title :SUDHA DEVI

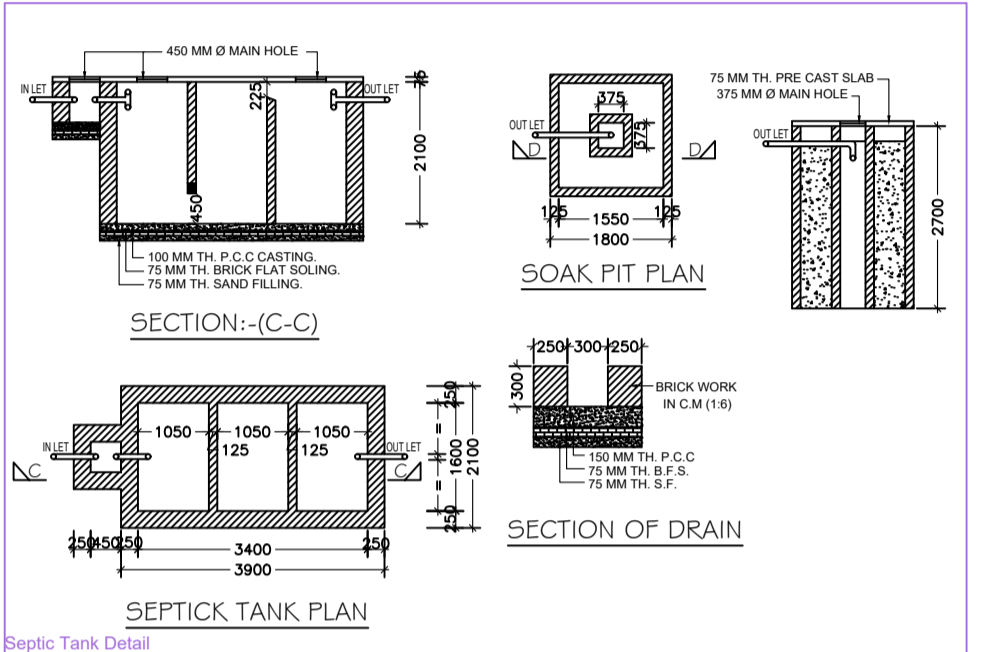

SIGN. WITH SEAL BY AUTH. AUTHORITY

AREA STATEMENT: SARAIKELANGAR, VERSION NO.: 1.0.01, VERSION DATE: 16/10/2020

PROJECT DETAILS: PROJECT NO.: 19/2020/SARAIKELANGAR LOCAL BODIES, PROJECT NAME: SOMA GODSORA S/O, LAND UNDER MOUZA: -, WARD NO.: 02, UNDER PLOT NO-143/A KHATA NO.-10, THANA NO-301, HOLDING NO- P.S.- SERAIKELLA, DISTRICT :- SERAIKELLA, JHARKHAND.

AREA DETAILS: AREA OF PLOT (Minimum): 01, AREA OF PLOT (Maximum): 01, Net Plot Area (Gross Plot Area): 126.77, Deduction from Gross Plot Area: 0.00, Deduction for Various Plot Area: 0.00, COP Area: 11.38, GOF: 12.24, Balance Plot Area (Net Plot Area): 113.29, POC Area by Coverage Rule: 126.77, POC Area for FSI Rule: 126.77, Coverage Check: Proposed Coverage (M/G): 78.28, Total Coverage Area (M/G): 78.28, FAR CHECK: Proposed FAR: 78.28, Total FAR: 78.28, ARCHT/ENGR/SUPERVISOR (Regd): OWNER, DEVELOPMENT AUTHORITY: LOCAL BODY

COLOR INDEX: PROPOSED WORK COVERAGE AREA (Green), EXISTING (In-situ) (Yellow), EXISTING (To be demolished) (Red)

Color Index: MARGIN DETAIL: Building Type, Road Name, Front Margin, Rear Margin, Side Margin, Setback Margin

FAR & Tenement Details (Table 4c-1):

Building No.	Total Built Up Area (Sq.M)	Proposed FAR (Sq.M)	Total FAR Area (Sq.M)	Tent (No.)
A1 BUILDING	78.28	78.28	78.28	01
Other	0.00	0.00	0.00	00
Total	78.28	78.28	78.28	01



SCHEDULE OF AREA:

Category	Area (Sq.M)	Percentage
BUILT UP IN 2nd FLOOR	0.00	0.00


