


MOUZA PLAN
NOT TO SCALE

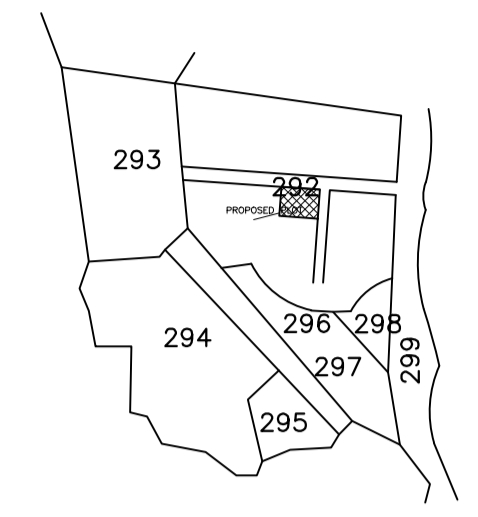

SERAIKELLA MUNICIPALITY
WARD NO - 01 (OLD 09)
THANA-SERAIKELLA(296)
DIST-SERAIKELLA-KHARSAWAN

N.B:- NEW WORK SITE SHOWN IN [Hatched Box]

Proposal Basic Information

Proposal File No.	SNPC/BP/0008/W01/2021
Owner Name	MADHU PRIYA
Khata No	39
Plot No	292/A
Village Name	Gulusai
Use	Residential
SubUse	Other Residential Building

FAR & Tenement Details (Table 4c-1)

Building	No. of Floors	Total Built Up Area (Sq.M)	Existing Built Up Area (Sq.M)	Proposed Built Up Area (Sq.M)	Deletion Built Up Area (Sq.M)	Total FAR (Sq.M)	Proposed FAR (Sq.M)	Deletion FAR (Sq.M)	Total No. of Units
RESIDENTIAL	1	292.09	108.00	184.09	11.00	108.00	184.09	11.00	01
Total	1	292.09	108.00	184.09	11.00	108.00	184.09	11.00	01

SCHEDULE OF DOOR:

Building Name	Name	Length	Height	No. of Doors
RESIDENTIAL	DOOR	0.90	2.10	12
RESIDENTIAL	DOOR	0.90	2.10	12

SCHEDULE OF WINDOW/VENTILATION:

Building Name	Name	Length	Height	No. of Windows
RESIDENTIAL	WINDOW	0.90	1.50	06
RESIDENTIAL	WINDOW	0.90	1.50	06

Building USE/SUBUSE Details

Building Name	Building Use	Building SubUse	Building Division
RESIDENTIAL	Residential	Residential	Non-Agriculture

COLOR INDEX

Color	Description
Green	Proposed Construction
Yellow	Existing Structure To Be Demolished
Blue	Existing Structure To Be Retained
Red	Demolition Area

Building -A (RESIDENTIAL)





Floor Name	Total Built Up Area (Sq.M)	Existing Built Up Area (Sq.M)	Proposed Built Up Area (Sq.M)	Deletion Built Up Area (Sq.M)	Total FAR (Sq.M)	Proposed FAR (Sq.M)	Deletion FAR (Sq.M)	Total No. of Units
Ground Floor	108.00	108.00	0.00	0.00	108.00	108.00	0.00	01
Total	108.00	108.00	0.00	0.00	108.00	108.00	0.00	01

Unit/BA Table for Building -A (RESIDENTIAL)

FLOOR	Name	Unit/BA Type	Existing No.	Proposed No.	Total No.	sq.ft	sq.m
GROUND FLOOR	SPLIT A	FLAT	0	1	1	108.00	10.00

Buildingwise Floor FAR Details

Floor Name	Proposed Built Up Area (Sq.M)	Existing Built Up Area (Sq.M)	Deletion Built Up Area (Sq.M)	Total FAR (Sq.M)	Proposed FAR (Sq.M)	Deletion FAR (Sq.M)
Ground Floor	108.00	108.00	0.00	108.00	108.00	0.00
Total	108.00	108.00	0.00	108.00	108.00	0.00


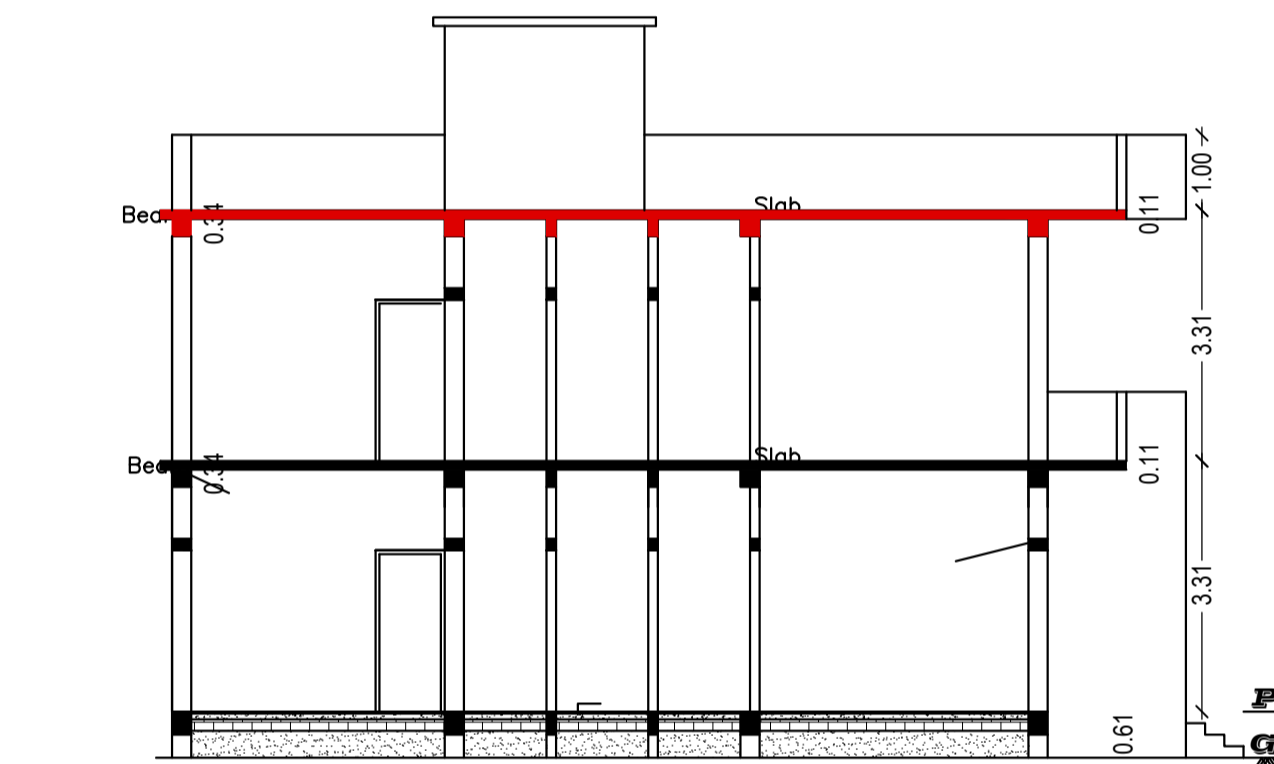
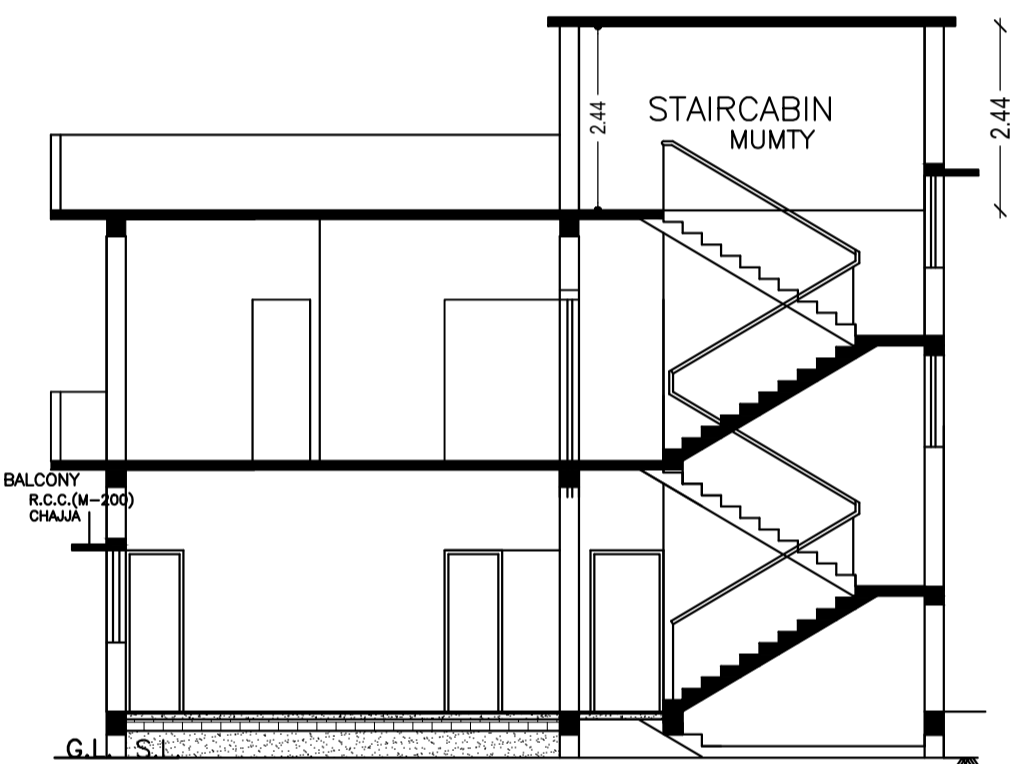
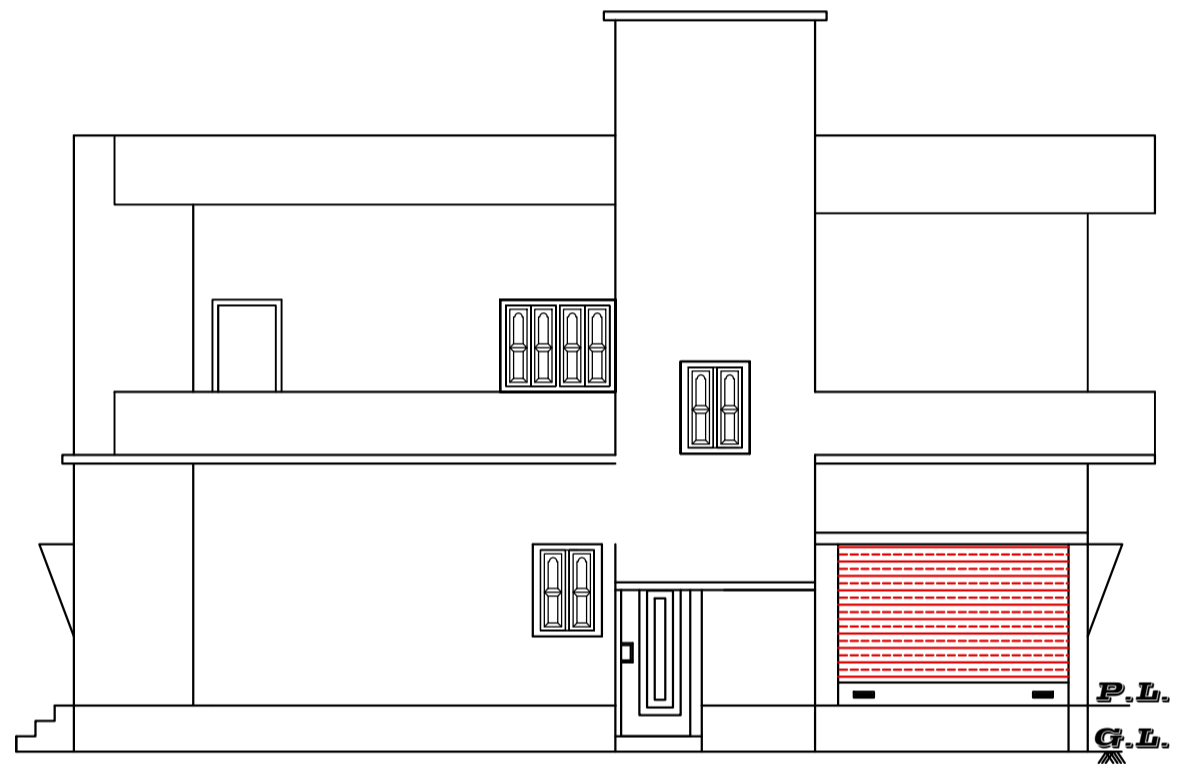
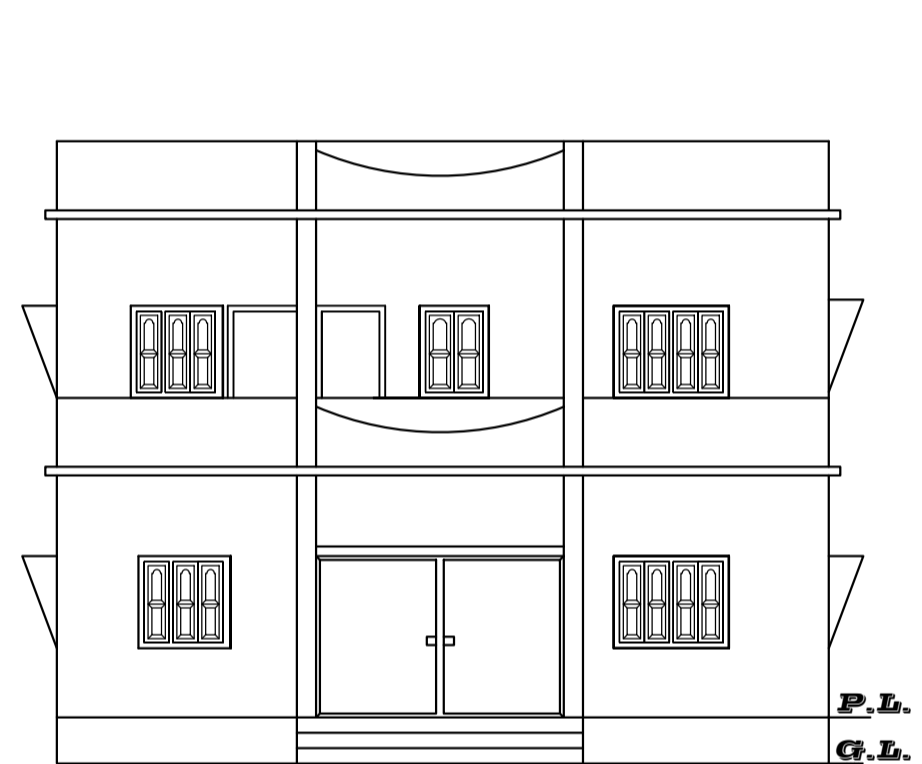


FRONT ELEVATION

RIGHT SIDE ELEVATION

C/S AT X-X

C/S AT Y-Y

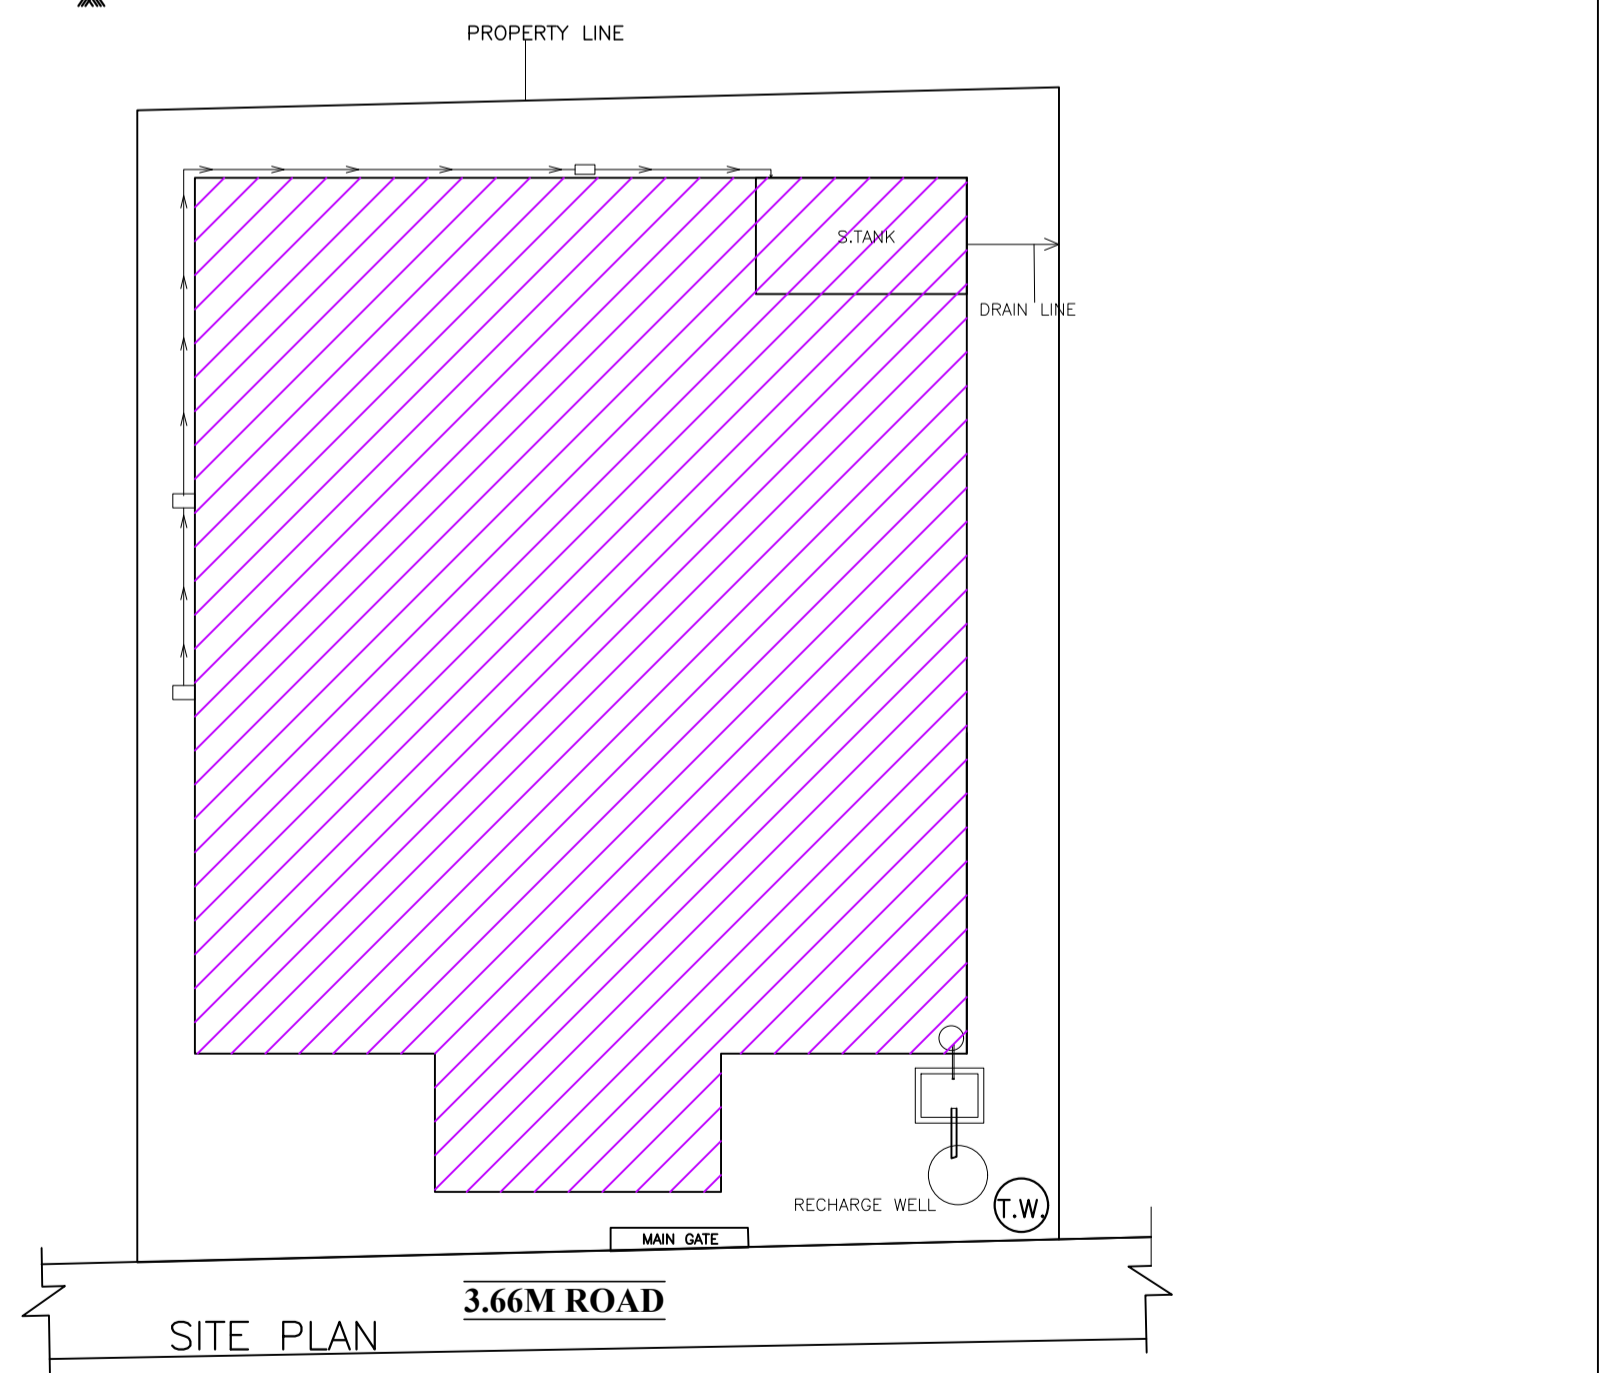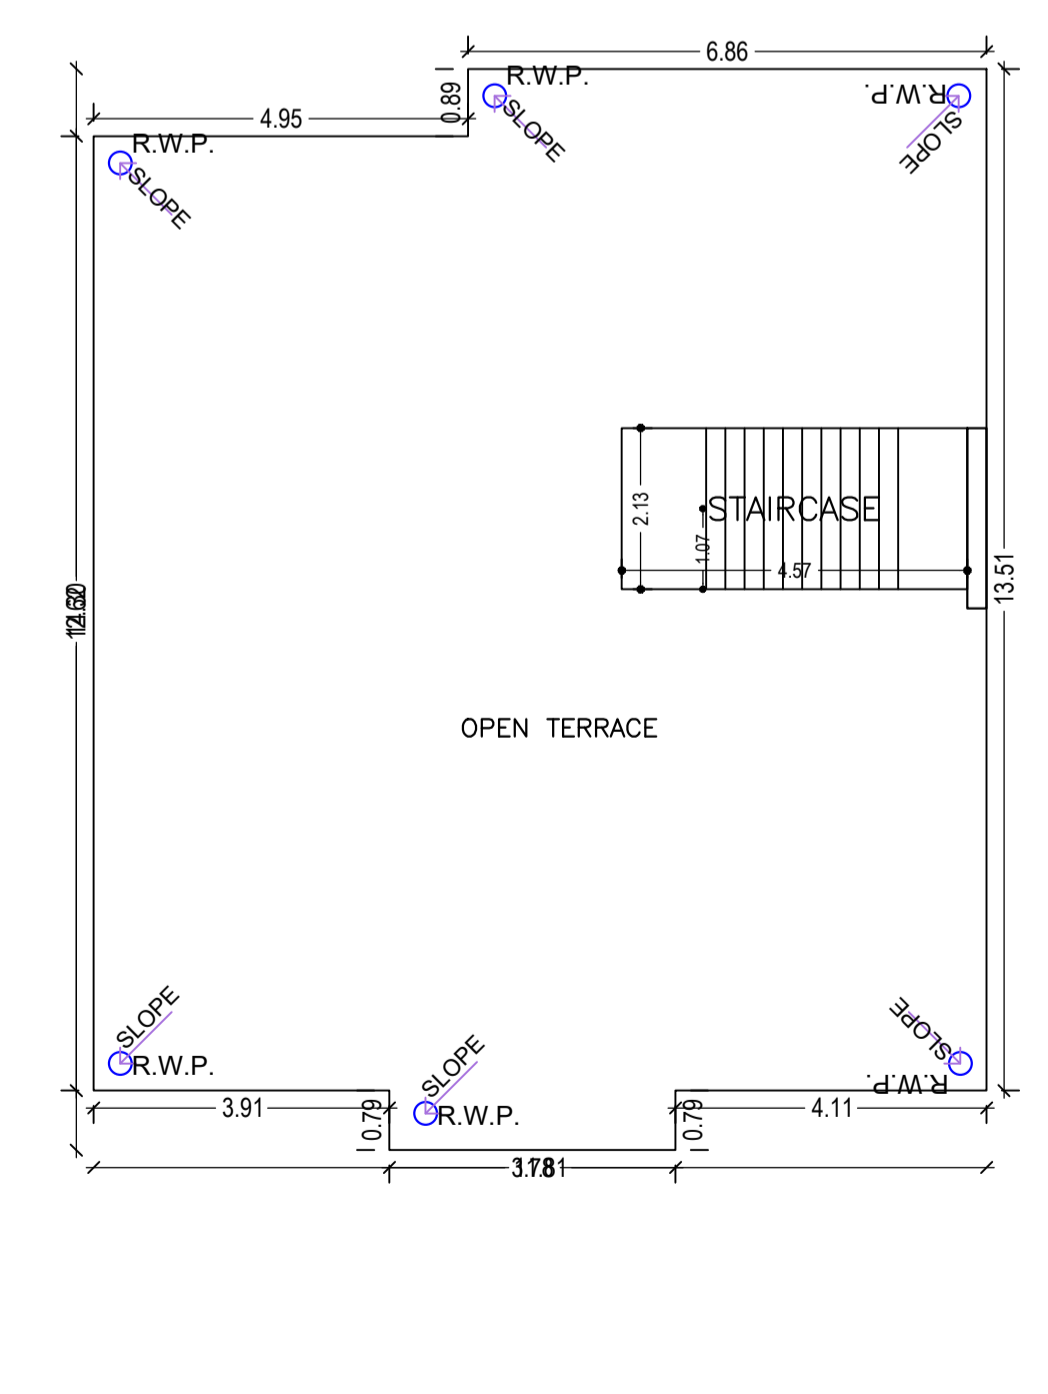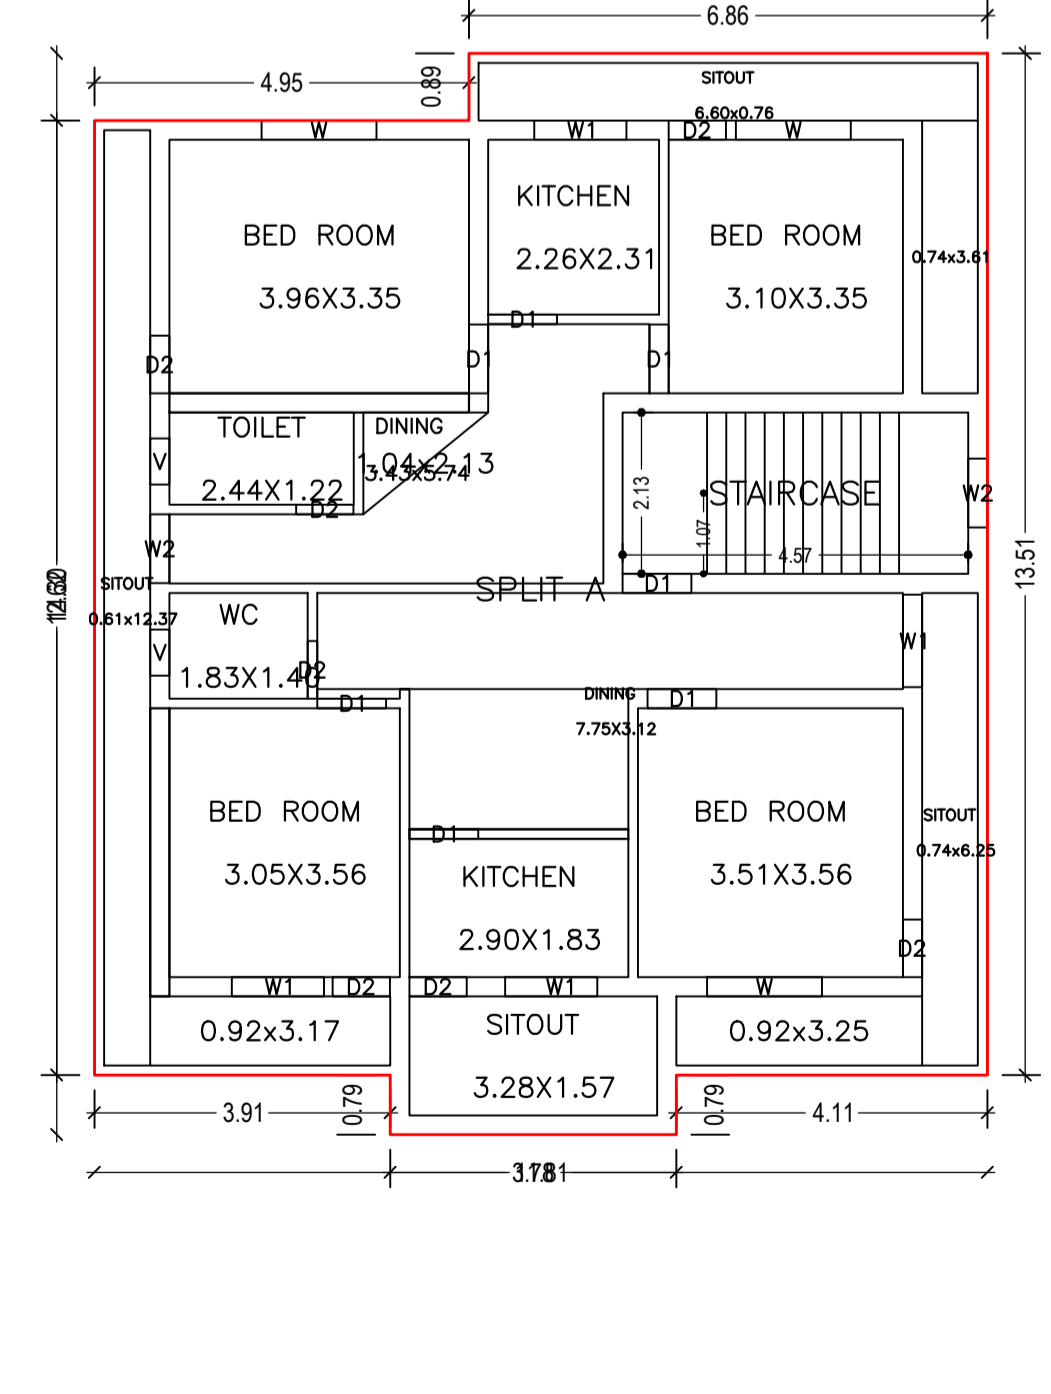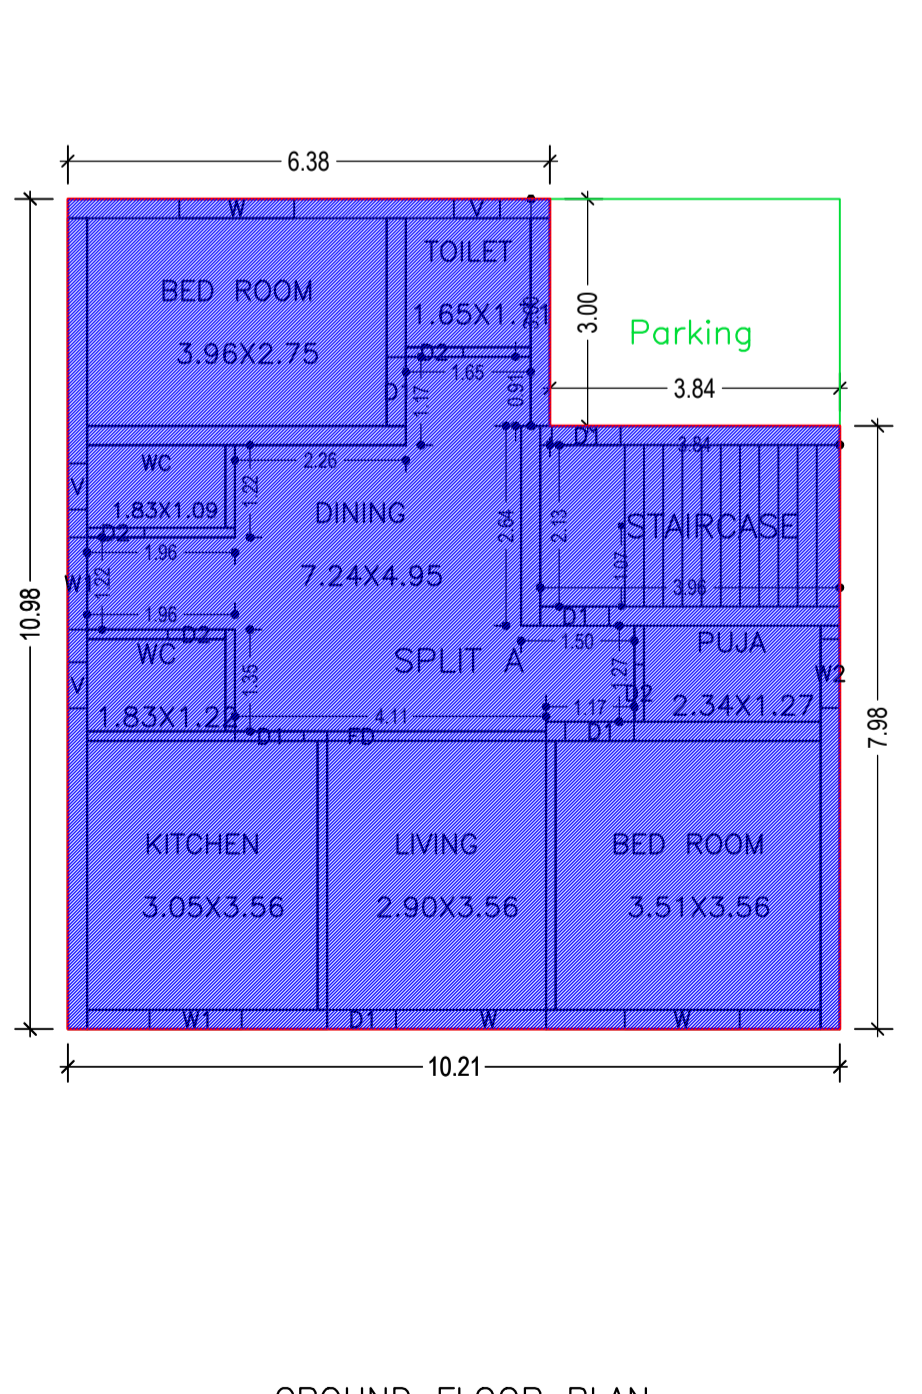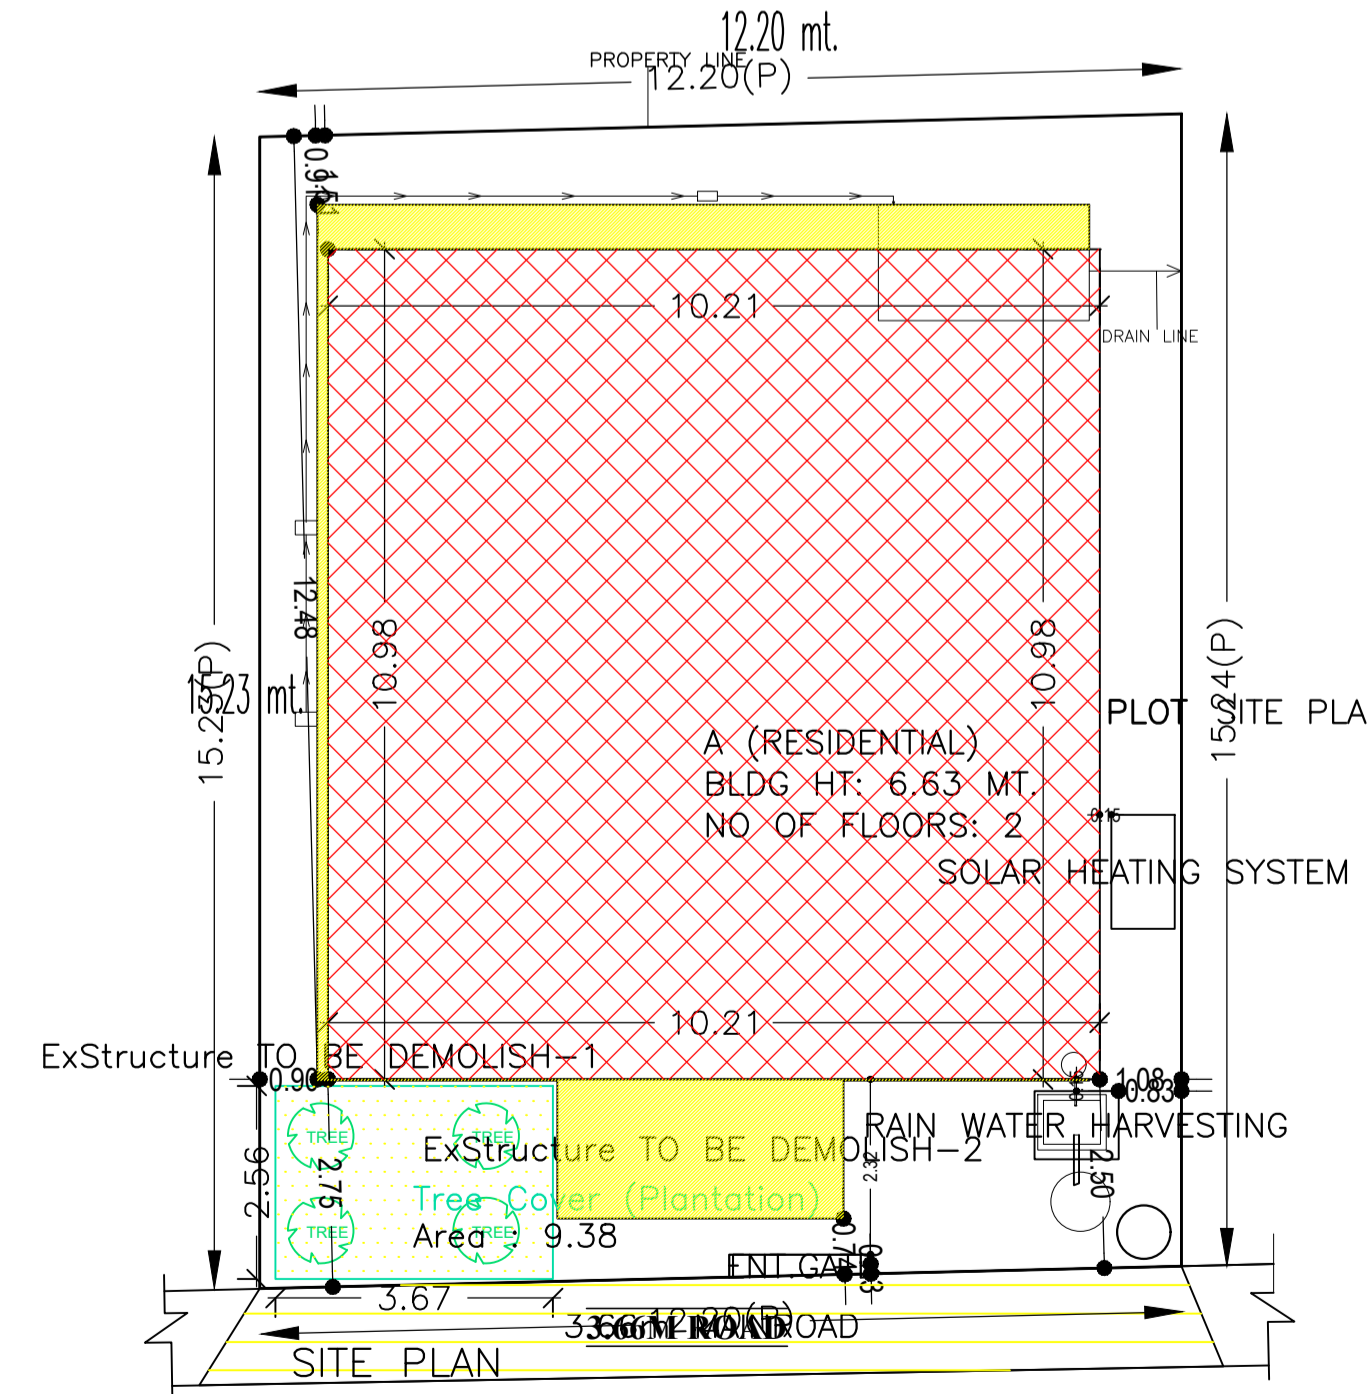

EAST SIDE ROAD & FRONT KEY PLAN SCALE-1:100

LTP NAME AND SIGNATURE NIKHIL SHUKLA SNPC/ARC/0014/2019	STRUCTURAL ENG'S NAME AND SIGNATURE	BUILDER NAME AND SIGNATURE	DIGITAL SIGNATURE
---	-------------------------------------	----------------------------	-------------------