
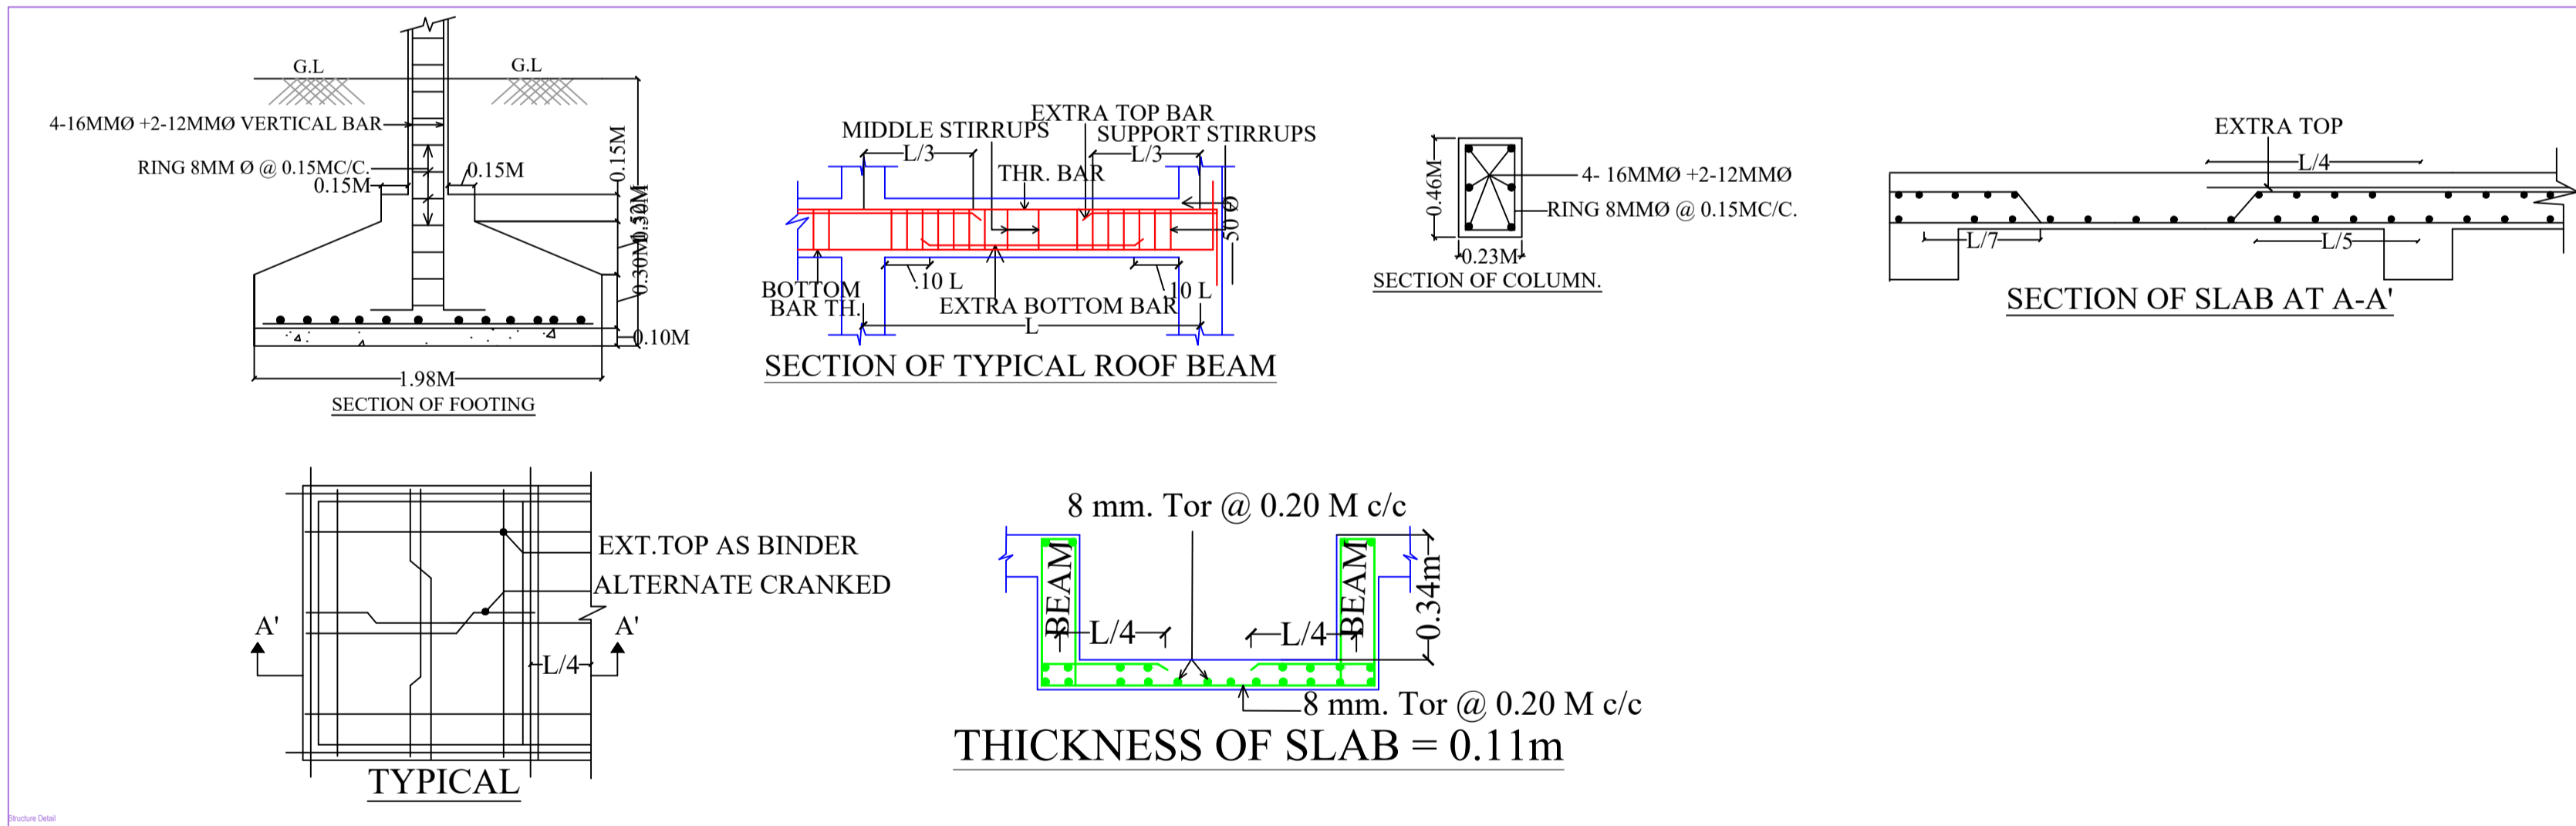
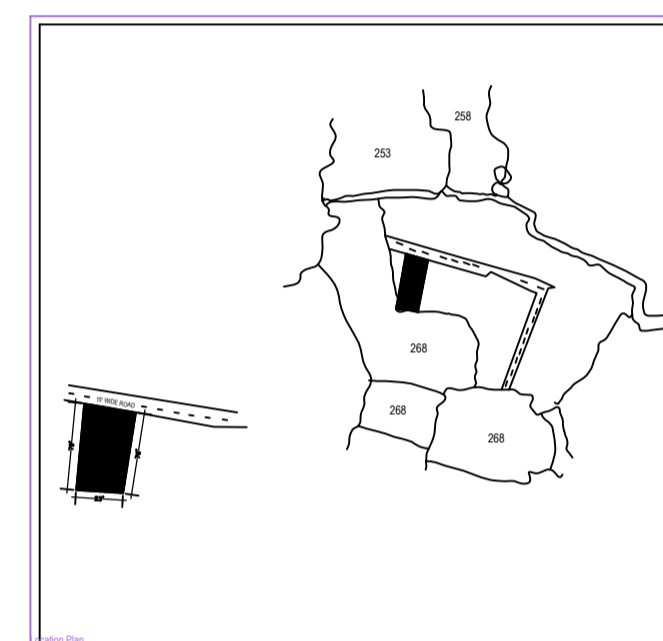
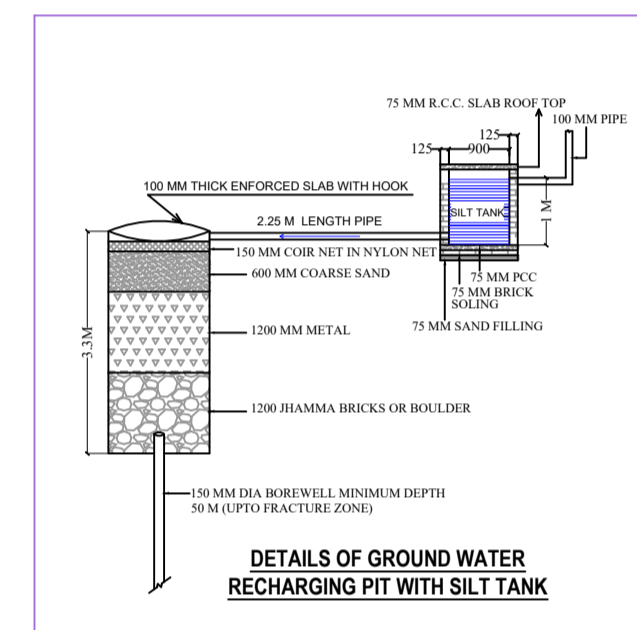
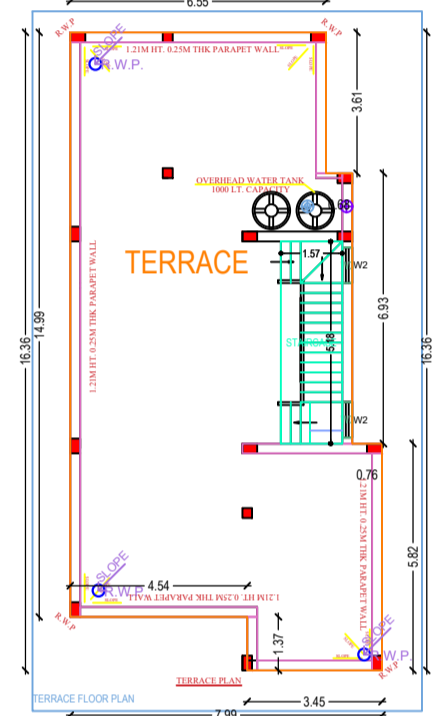
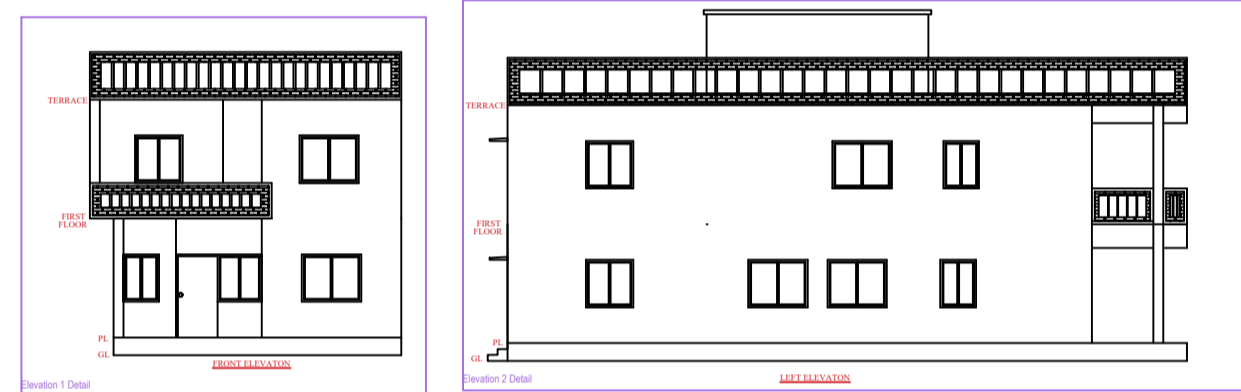
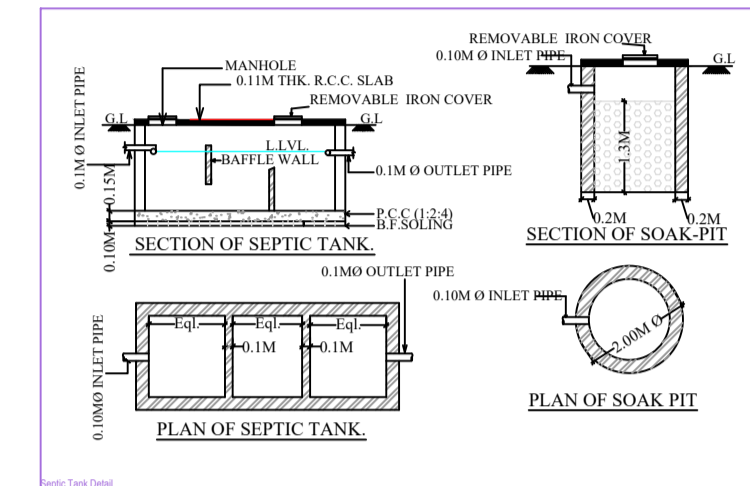
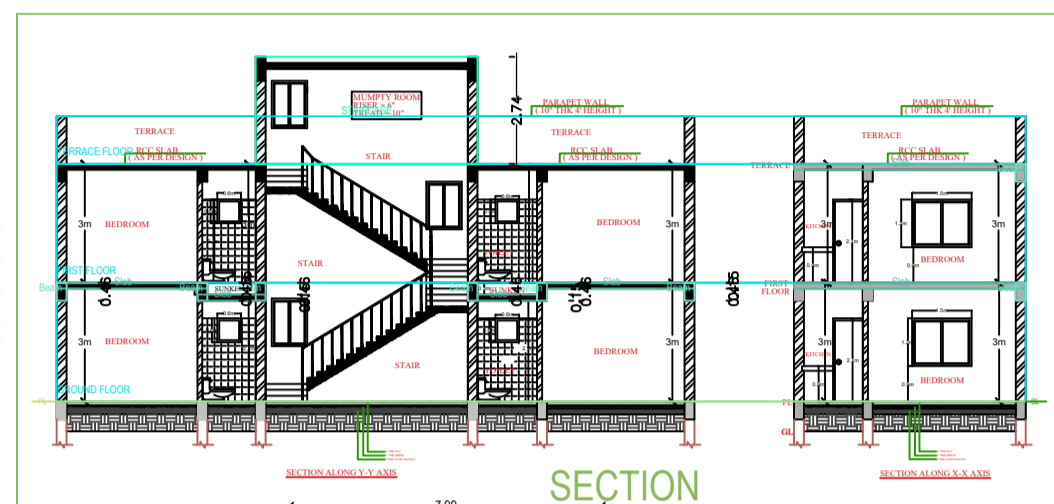
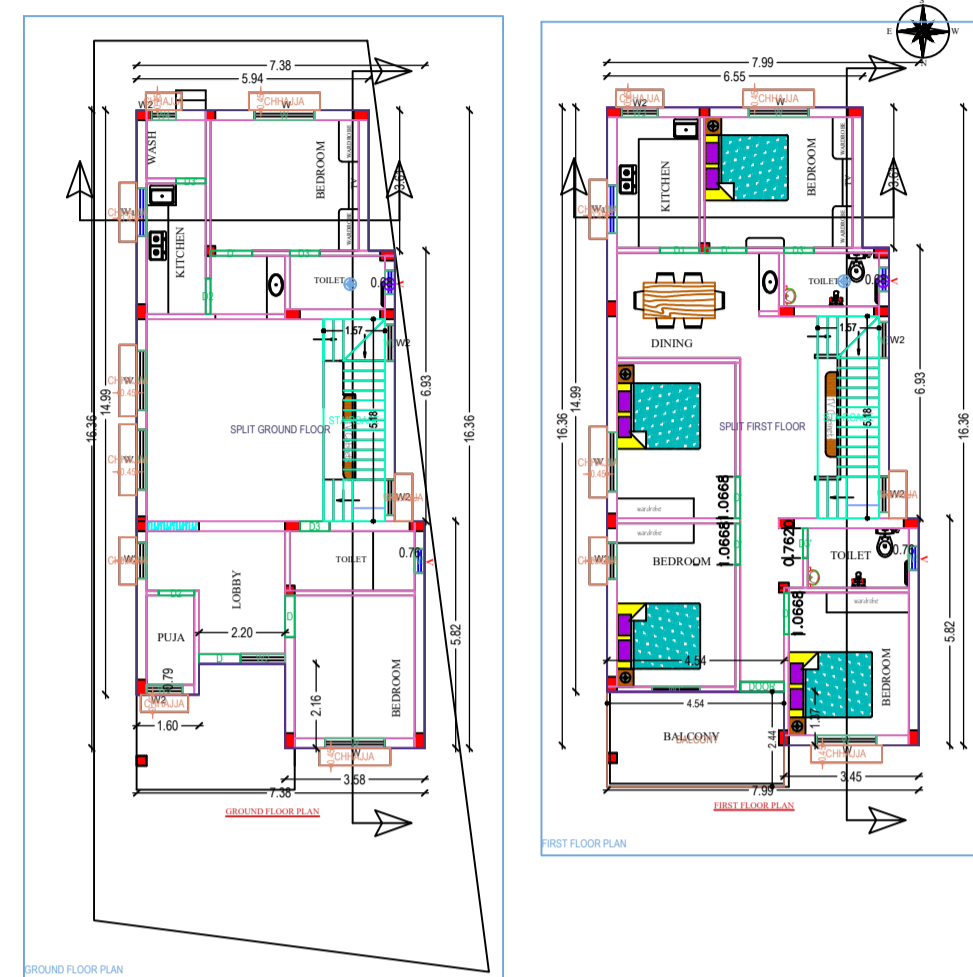
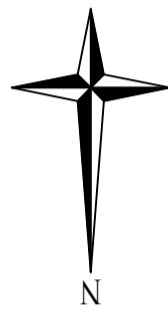


Project Title -SEKHAR PANDA SRAIKELA

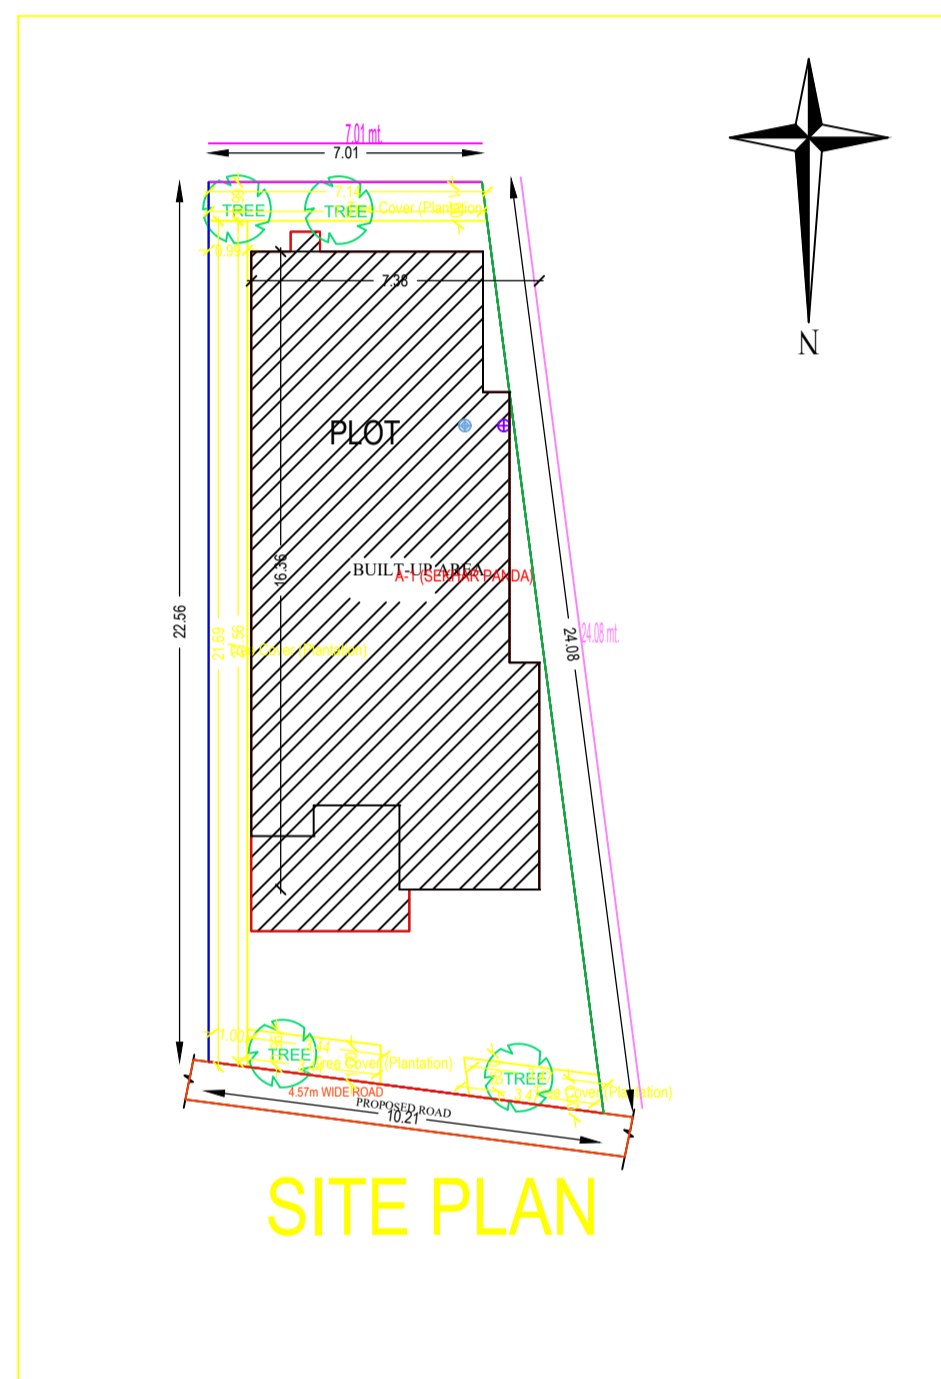

**Building A (SEKHAR PANDA)**

Floor Name	Total Built Up Area (Sq.M)	Decking Area (Sq.M)	Proposed FAR Area (Sq.M)	Total FAR Area (Sq.M)	FAR (%)
Ground Floor	133.34	0.00	133.34	133.34	01
First Floor	133.10	0.00	133.10	133.10	01
Terrace Floor	0.00	0.00	0.00	0.00	00
<b>Total</b>	<b>266.44</b>	<b>0.00</b>	<b>266.44</b>	<b>266.44</b>	<b>02</b>
Percentage of Some Buildings	1	266.44	0.00	266.44	02

**SCHEDULE OF JOINERY**

BUILDING NAME	NAME	LENGTH	HEIGHT	NO.
A.TERRACE FLOOR	01	0.78	2.50	04
	02	0.78	2.50	02
	03	0.97	2.50	02
	04	1.13	2.50	01
	05	1.07	2.50	02
	06	1.07	2.50	02
A.TERRACE FLOOR	01	1.13	2.50	01
	02	1.07	2.50	02
	03	1.13	2.50	01
<b>Total</b>				<b>26</b>

**SCHEDULE OF JOINERY**

BUILDING NAME	NAME	LENGTH	HEIGHT	NO.
A.TERRACE FLOOR	01	0.67	0.61	04
	02	0.67	0.61	02
	03	0.97	1.50	01
	04	1.13	1.50	01
	05	1.07	1.50	02
	06	1.07	1.50	02
A.TERRACE FLOOR	01	1.13	1.50	01
	02	1.07	1.50	02
	03	1.13	1.50	01
<b>Total</b>				<b>26</b>

**Balcony Calculations Table**

FLOOR	SIZE	AREA	TOTAL AREA
FIRST FLOOR/BALCONY	2.86 x 1.56 x 1.1	1.96	11.96
<b>Total</b>			

**UNITS Table for Building A (SEKHAR PANDA)**

FLOOR	Name	COSEBA Type	UNITS Area	Category Area	No. of Units	No. of Tenants
GROUND FLOOR	GROUND UNIT	103.34	85.85		8	1
	TERRACE UNIT	133.10	102.91		8	1
<b>Total</b>					<b>16</b>	<b>2</b>

**AREA STATEMENT - SRAIKELA SRAIKELA**

DESCRIPTION	AREA (SQ.M)
AREA OF PLOT	266.44
AREA OF FLOOR	266.44
AREA OF ROOF	266.44
AREA OF TERRACE	266.44
AREA OF BALCONY	1.96
<b>Total</b>	<b>1067.12</b>

**COLOR INDEX**

Color	Description
Black	Plot Boundary
Red	Proposed Work (Coverage Area)
Green	Existing Work (Coverage Area)

**MARKING DETAIL**

Marking	Color	Line Width	Line Style
Plot Boundary	Black	2.00	Solid
Proposed Work (Coverage Area)	Red	1.50	Solid
Existing Work (Coverage Area)	Green	1.50	Solid

**MARKING DETAIL (Table 4C-1)**

Marking	No. of Lines	Color	Line Width	Line Style
Plot Boundary	1	Black	2.00	Solid
Proposed Work (Coverage Area)	1	Red	1.50	Solid
Existing Work (Coverage Area)	1	Green	1.50	Solid