


WEST
PORTION OF PLOT NO. 52

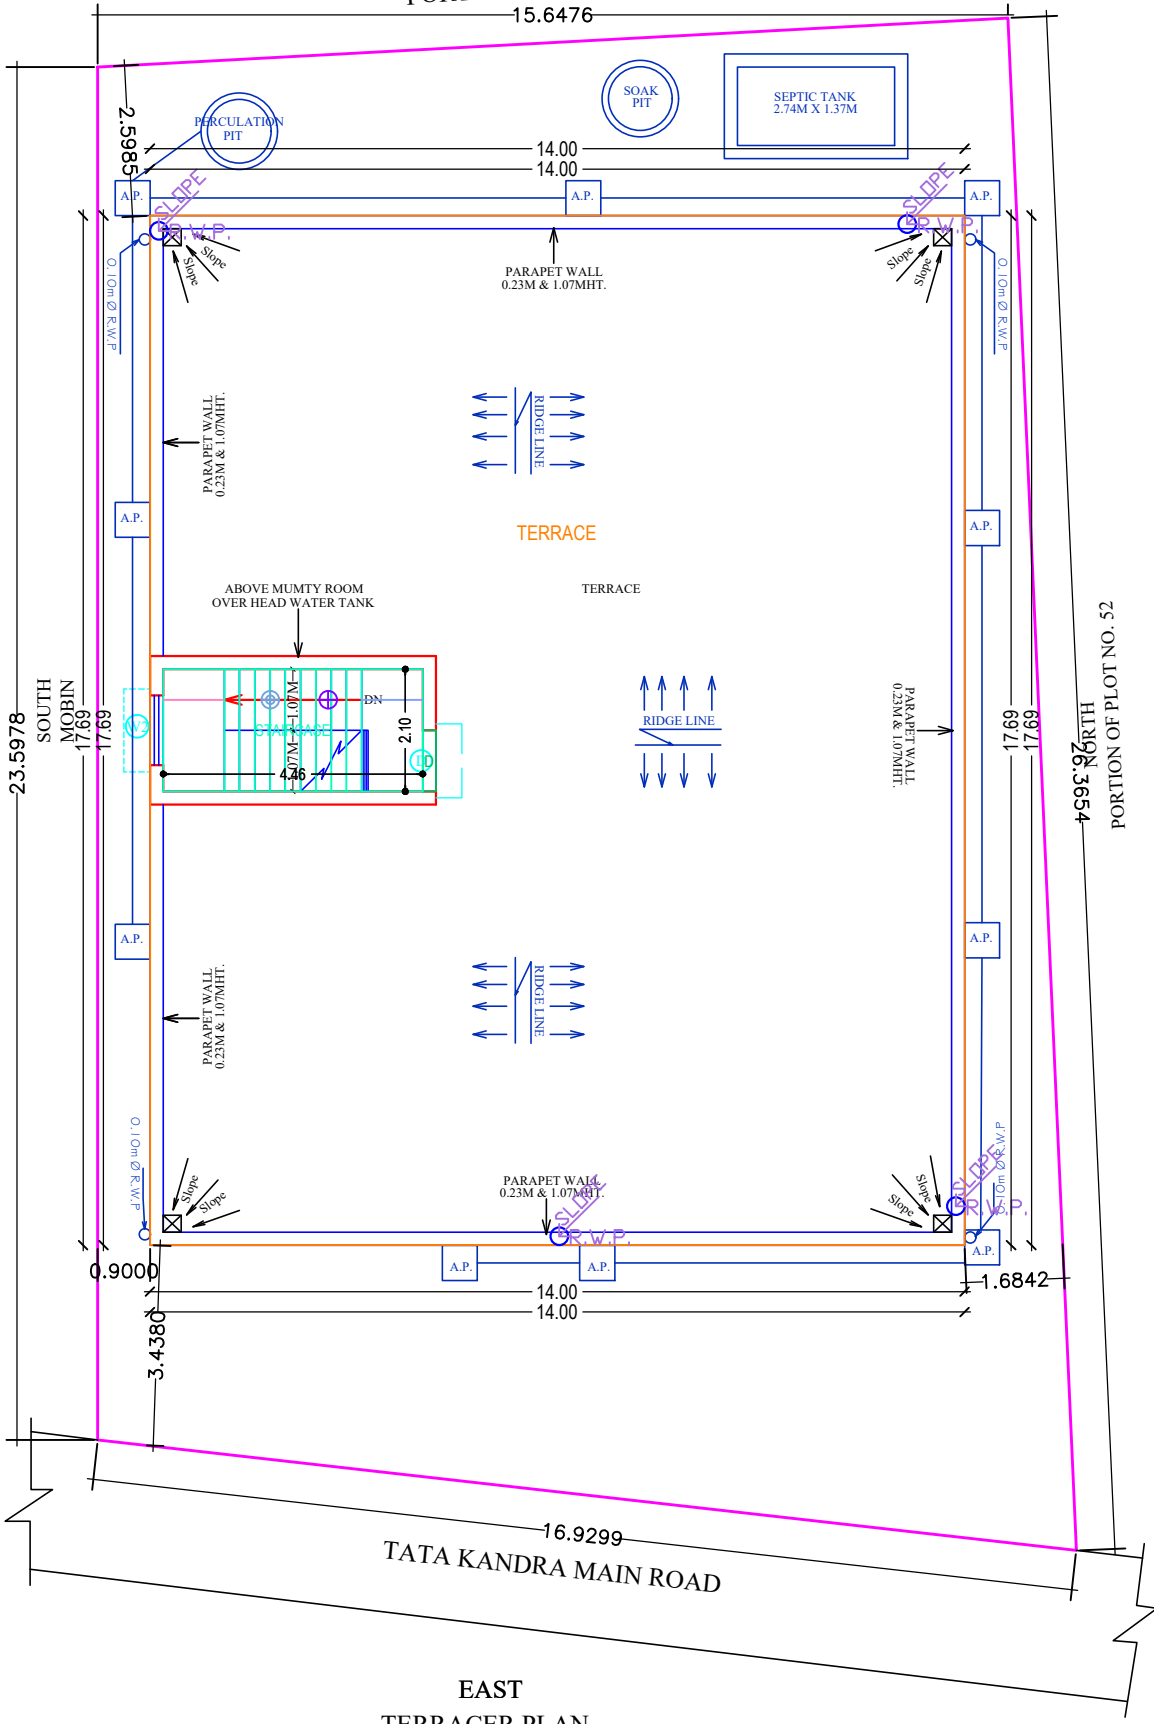

EAST
TERRACER PLAN
SCALE = 1:150