



Project Title :SUKDEV PARJAPATI

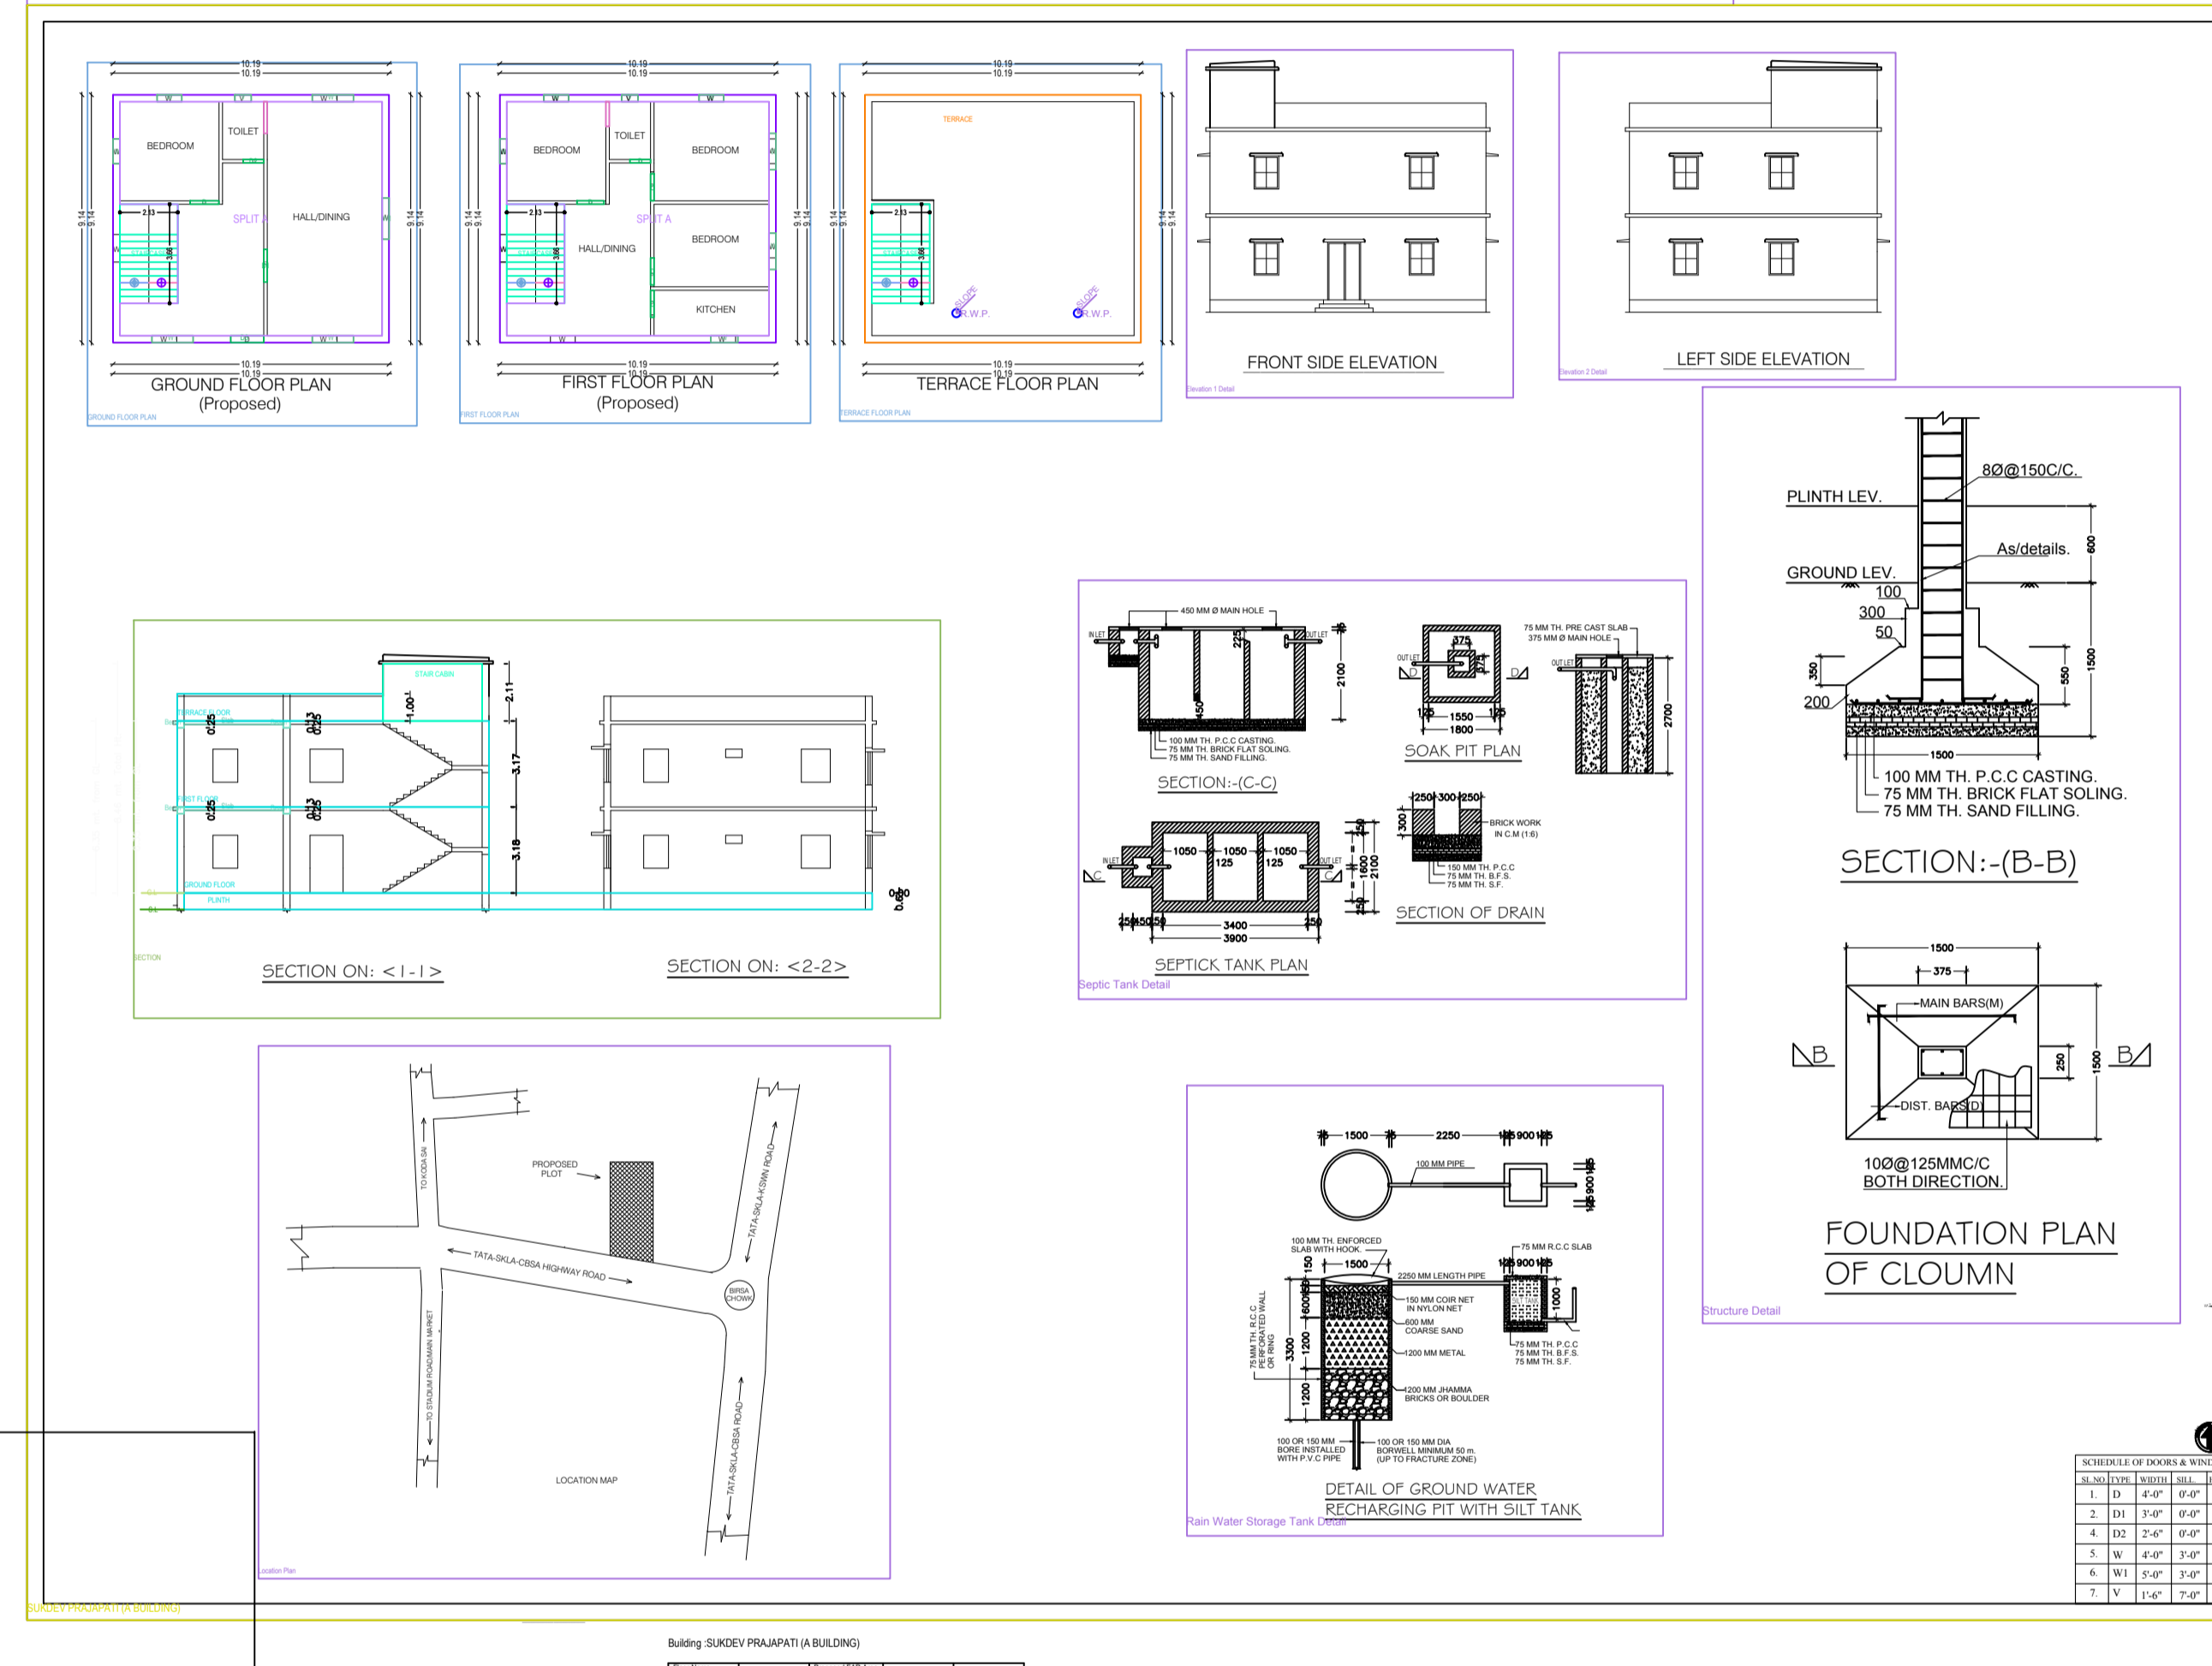

SIGN WITH SEAL BY AUTHORITY

Sl. No.	Description	Quantity	Rate	Amount
1
2
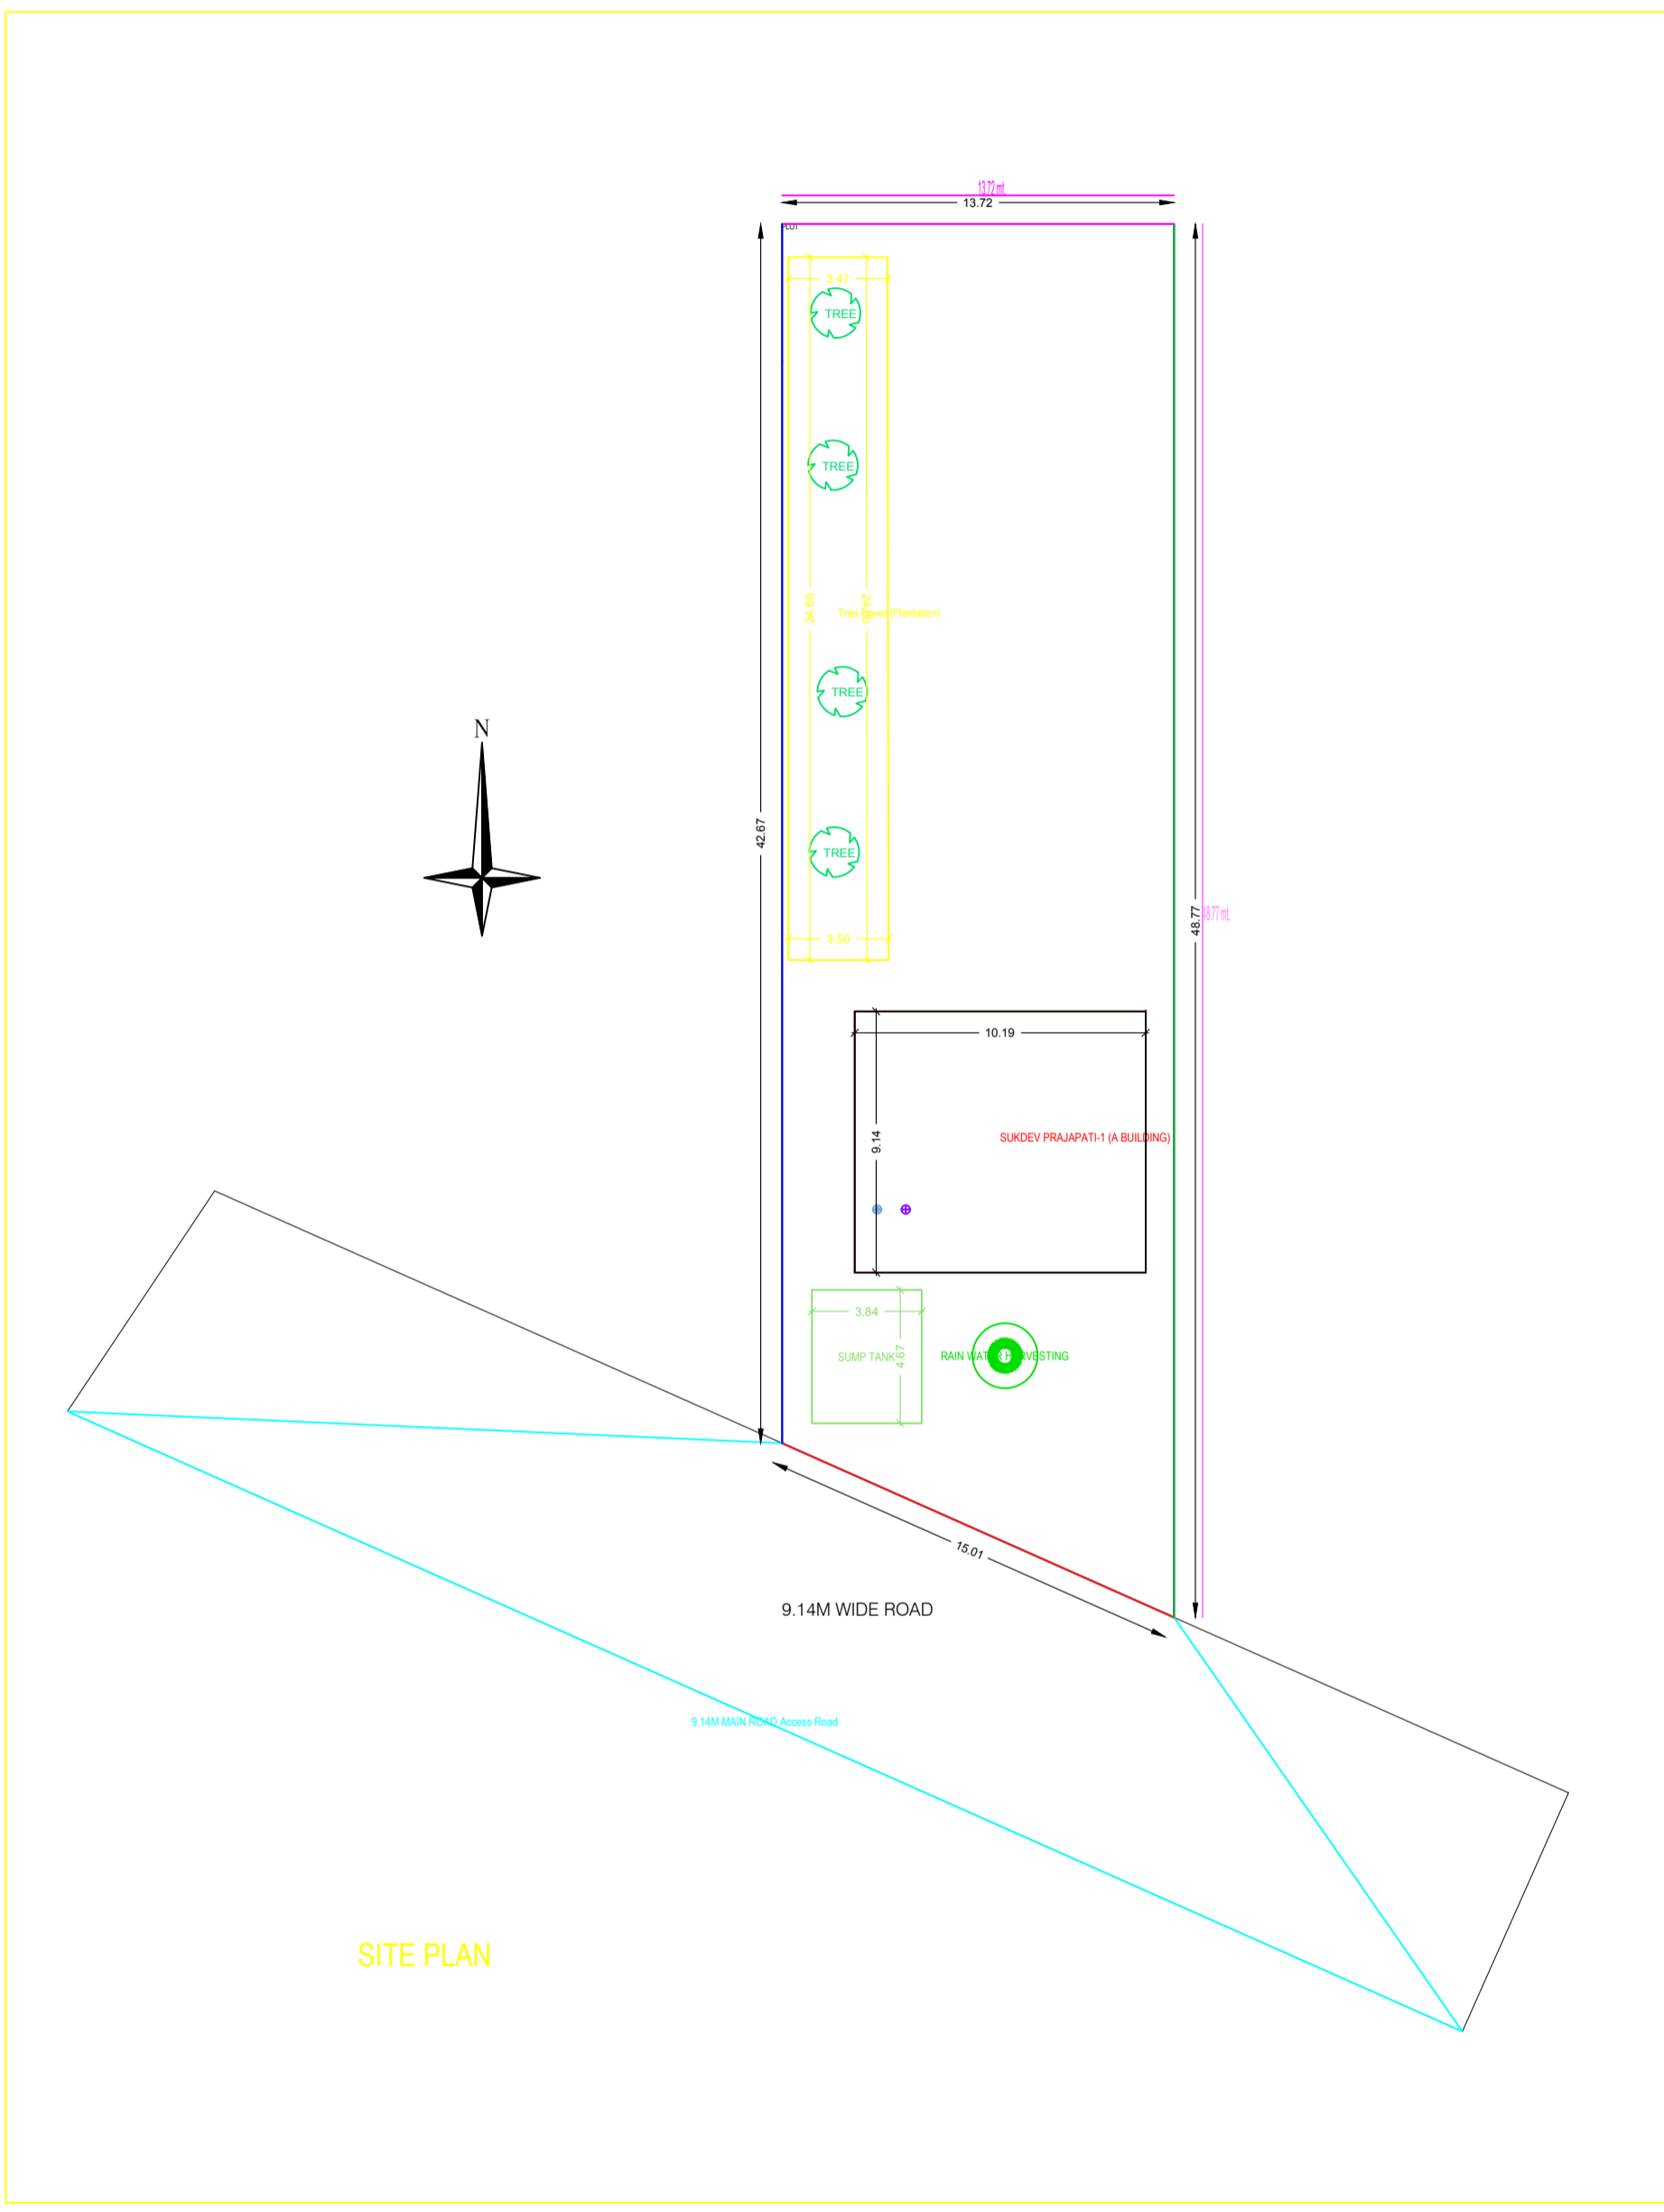

Building (SUKDEV PARJAPATI) (A BUILDING)


SCHEDULE OF JOINERY

