
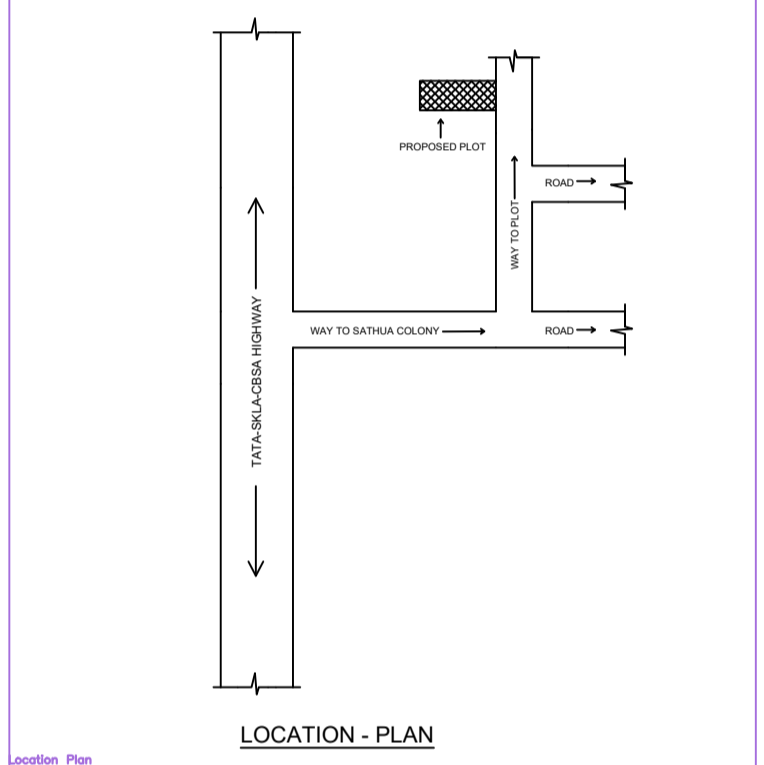
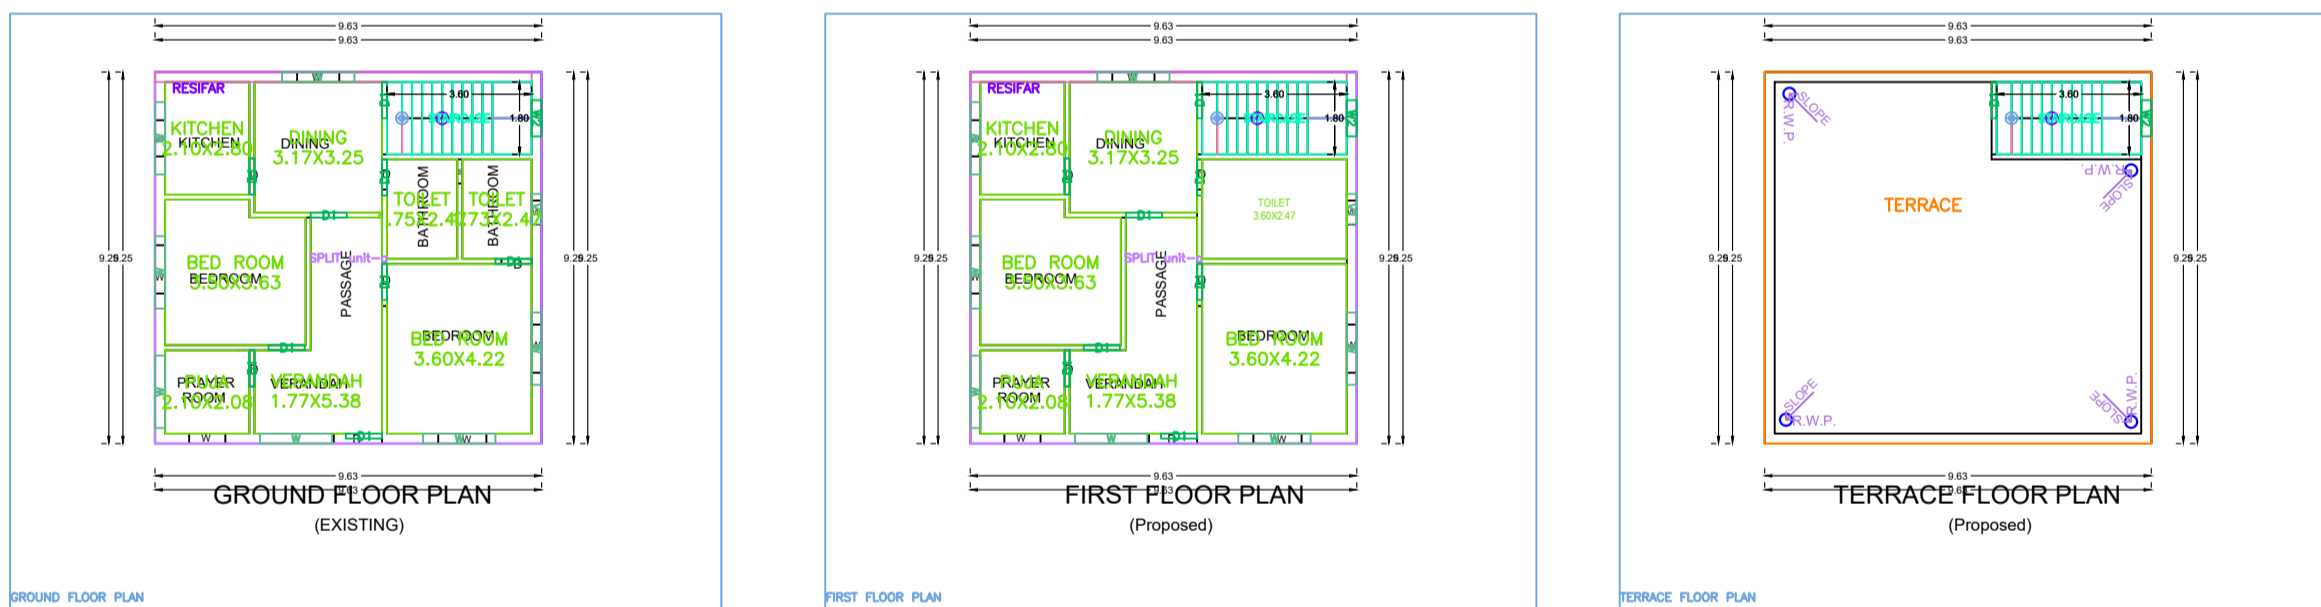
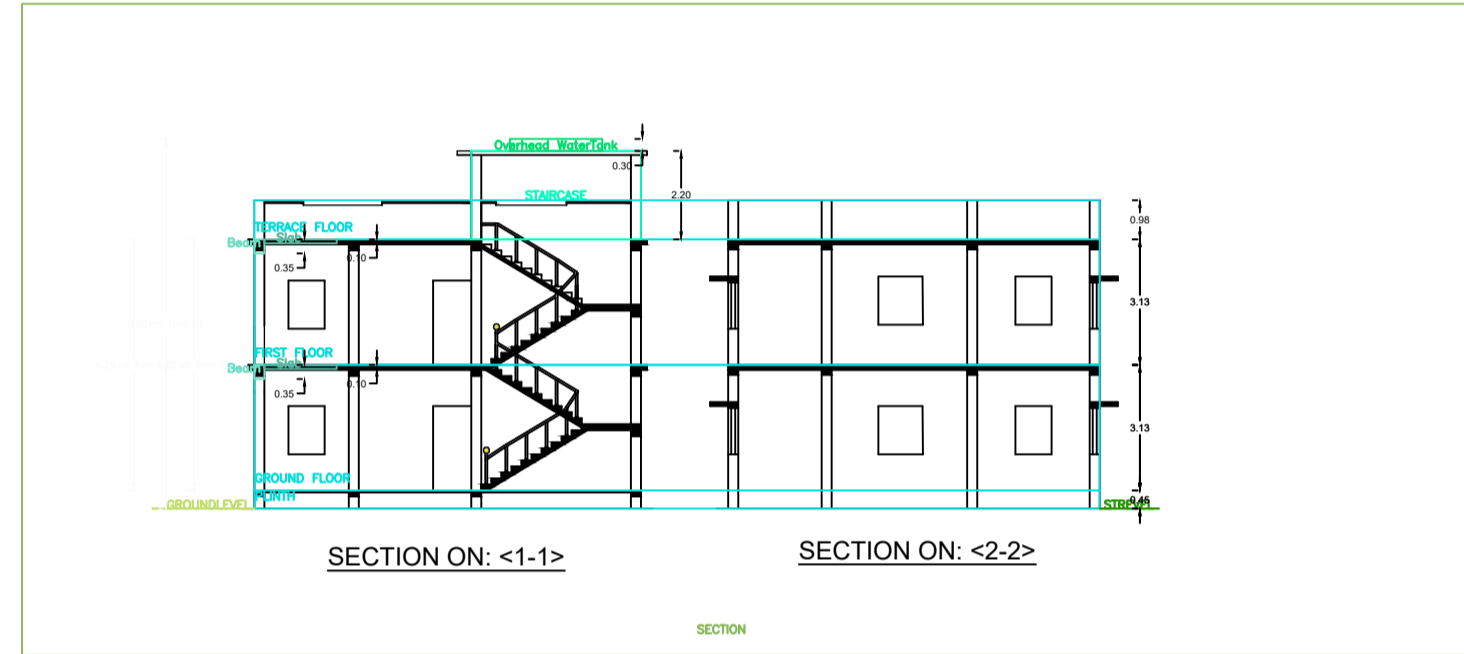
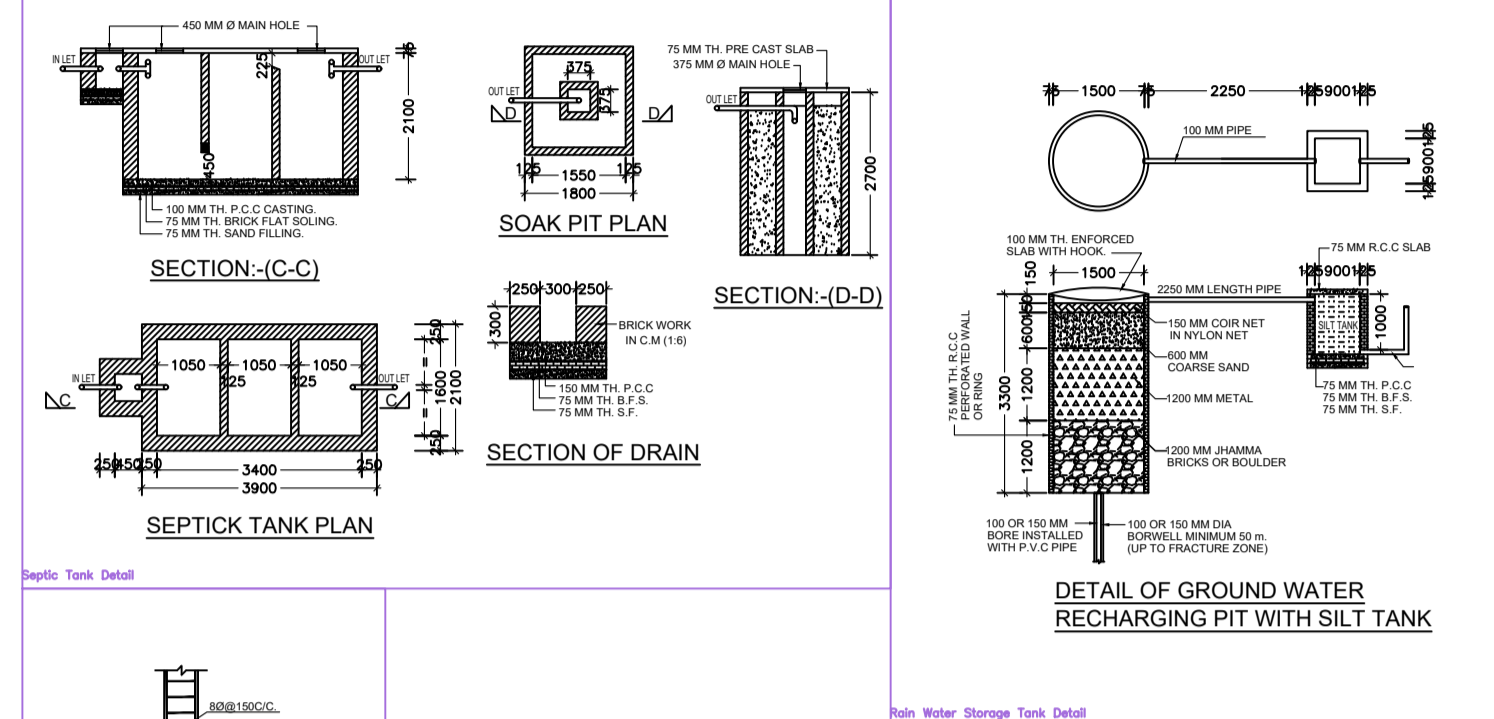
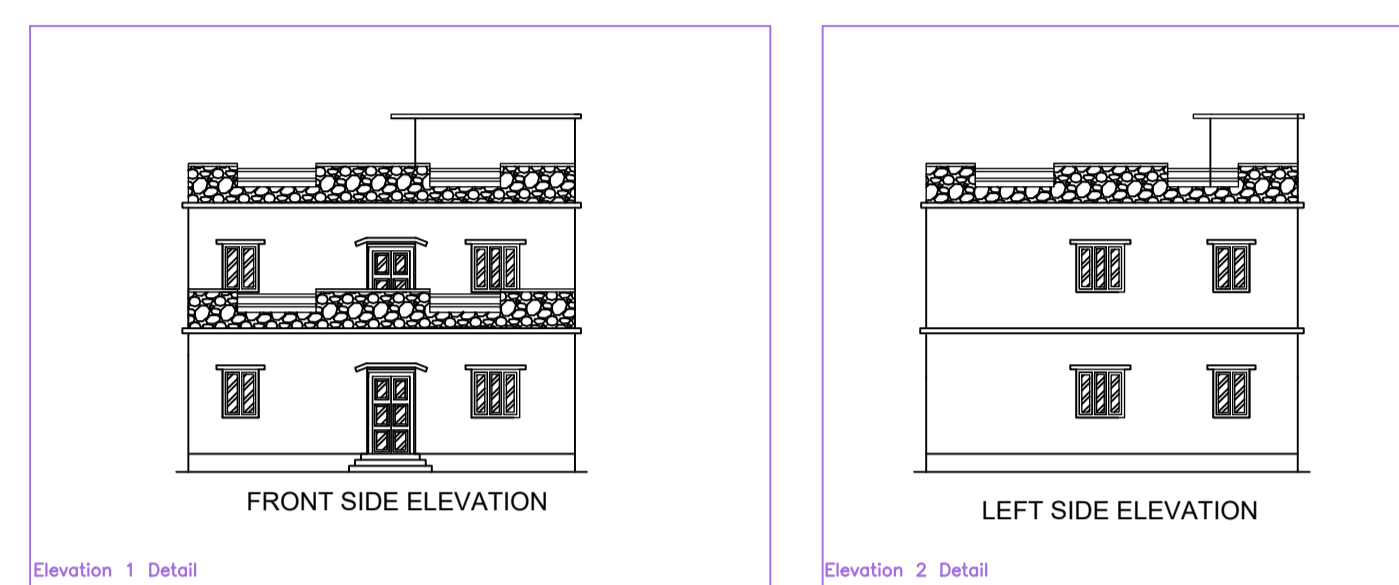


Project Title :PROPOSED RESIDENTIAL BUILDING MAP FOR UTTAM KUMAR PRADHAN AND SUKANTI DEVI

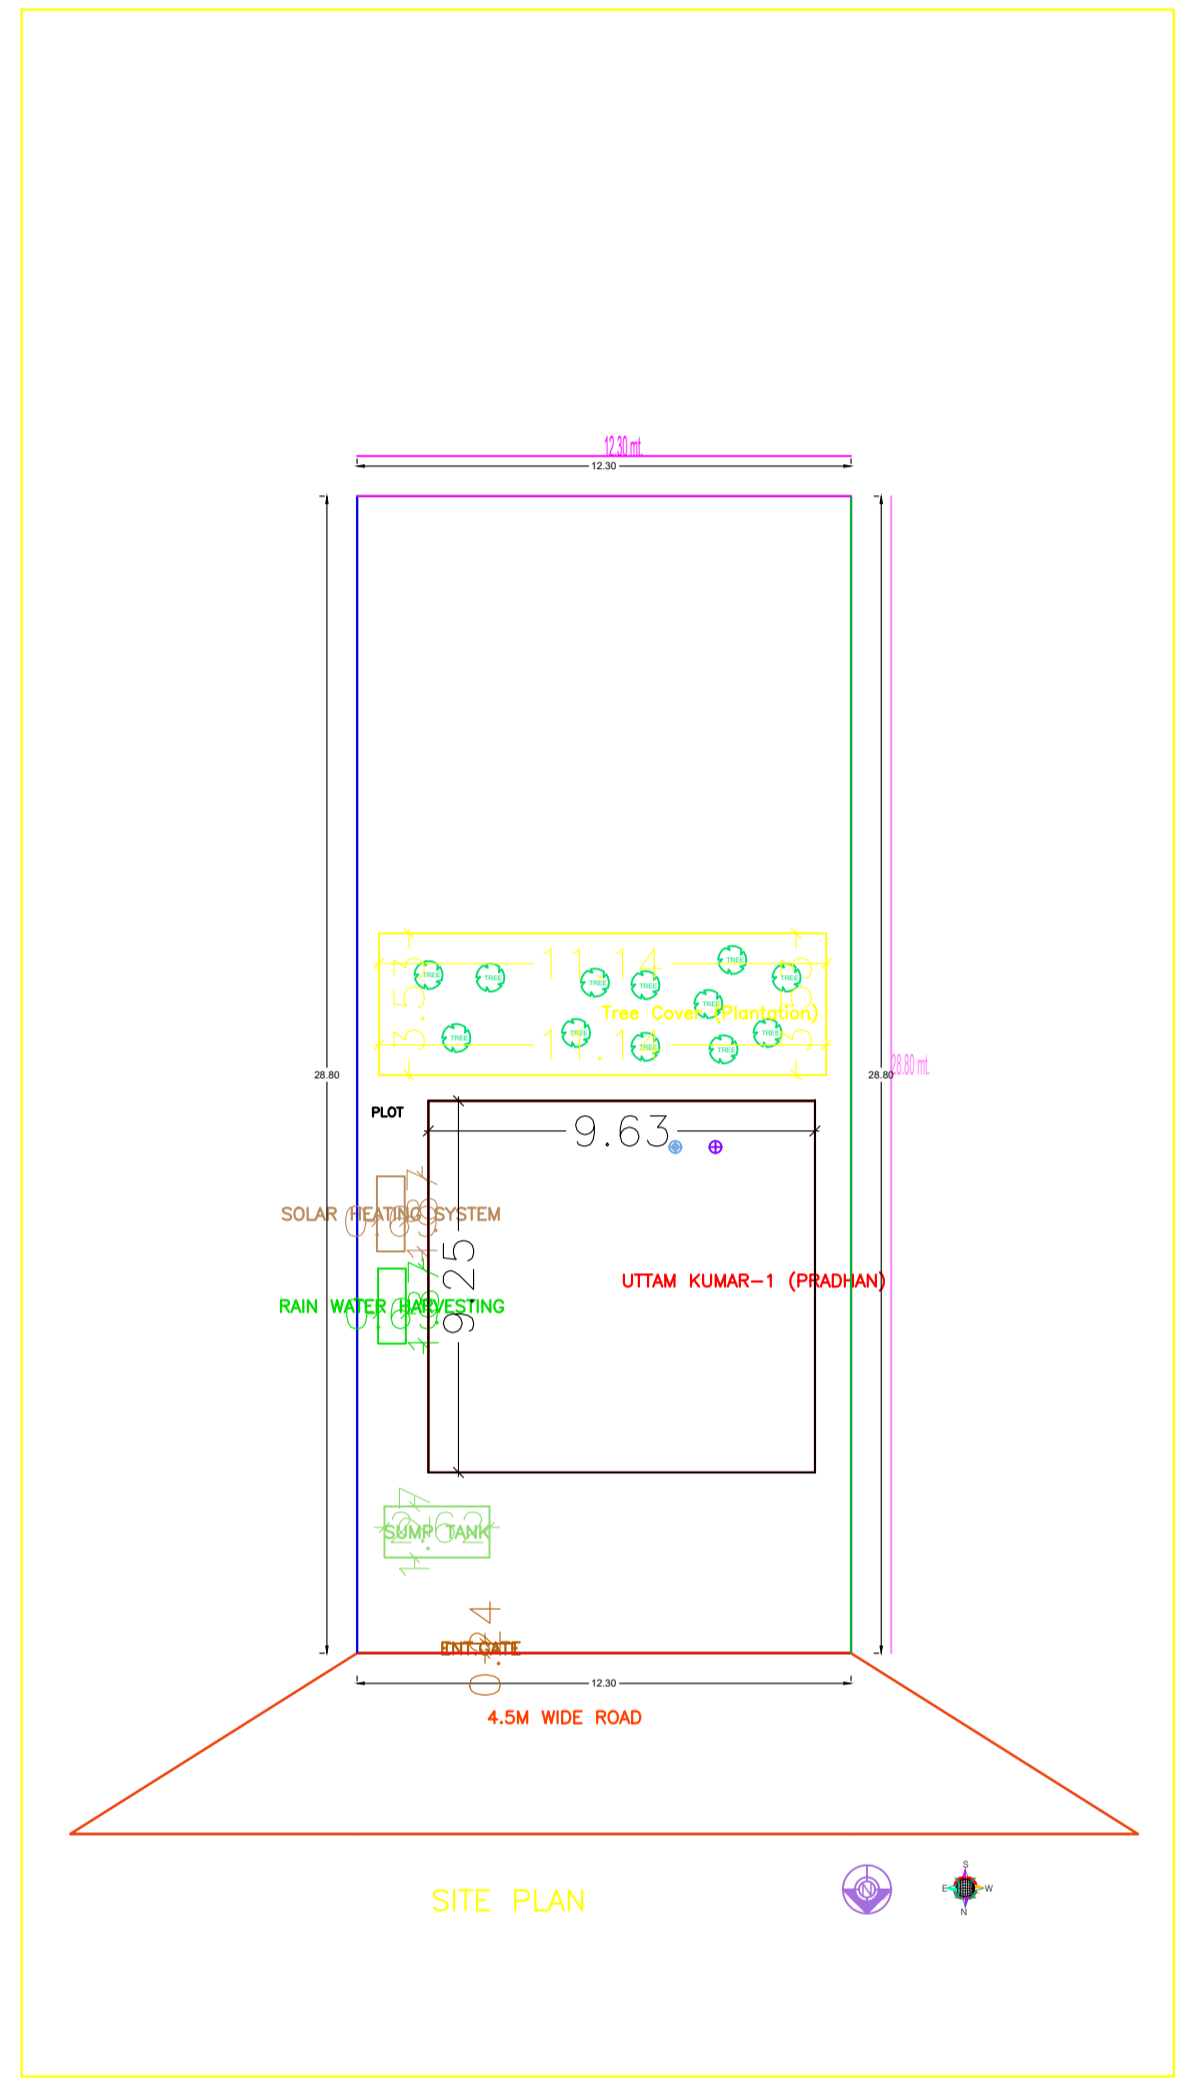



**AREA DETAILS**

| Item                        | Unit    | Value  |
|-----------------------------|---------|--------|
| Area of Plot (Boundary)     | (sq. m) | 151.24 |
| Area of Plot (Covered Area) | (sq. m) | 151.24 |
| ...                         | ...     | ...    |

**Color Index**

| Color  | Description                   |
|--------|-------------------------------|
| Green  | PROPOSED WORK (COVERAGE AREA) |
| Yellow | EXISTING (To be retained)     |
| Red    | EXISTING (To be demolished)   |

**Building: UTTAM KUMAR (PRADHAN)**

| Floor Name   | Total Built Up Area (Sq.M) | Existing Built Up Area (Sq.M) | Proposed Built Up Area (Sq.M) | Existing FAR Area (Sq.M) | Proposed FAR Area (Sq.M) | Total FAR Area (Sq.M) | Total No. of Floors |
|--------------|----------------------------|-------------------------------|-------------------------------|--------------------------|--------------------------|-----------------------|---------------------|
| Ground Floor | 89.03                      | 89.03                         | 0.00                          | 89.03                    | 0.00                     | 89.03                 | 01                  |
| First Floor  | 89.03                      | 0.00                          | 89.03                         | 0.00                     | 89.03                    | 89.03                 | 02                  |
| Terrace      | 0.00                       | 0.00                          | 0.00                          | 0.00                     | 0.00                     | 0.00                  | 01                  |
| <b>Total</b> | <b>178.06</b>              | <b>89.03</b>                  | <b>89.03</b>                  | <b>89.03</b>             | <b>89.03</b>             | <b>178.06</b>         | <b>03</b>           |




