

Project Title :RESIDENTIAL BUILDING

AREA STATEMENT SARAKKELA NAGAR	VERSION NO. 1.0.38
PROJECT DETAIL	VERSION DATE: 09/10/2020
Client No.	Plot Use: Residential
Region: BHARHAD URBAN LOCAL BODIES	Plot Boundary: Reseption/ Dwelling / Non Apartment
Location: SARAKKELA	Land Use Zone: RA
Occupation Type: General Proposal	Abutting Road Width:
Project Type: Development Permission	Plot No.:
Table of Development: New	Revenue Survey No/Survey No.:
Location: 95 Area	Thana No.:
Sub Location: RA	Block No.:
Project/Section Name:	Block No.:
Ward No.:	North:
Road Street:	South:
	East:
	West:

AREA OF PLOT (Minimum)		(A)	500.00
NET PLOT AREA (Gross Plot Area)		(A)	198.00
Deduction from Gross Plot Area		(A Deductions)	198.00
Net Area			21.46
Deduction from Net Area (From Gross Plot Area)			21.46
Net Area			177.53
TERRACE FLOOR (Net Plot Area)		(A Deductions)	177.53
Deduction from Terrace Floor (Net Plot Area)		(A Deductions)	198.00
Net Area for Terrace Floor (Net Plot Area)		(A Deductions)	198.00

GENERAL SPECIFICATIONS:	


SCHEDULE OF DOORS & WINDOWS		
Sl. No.	Area (sq. m)	Remarks
1.	2.5	1000 X 2100
2.	2.5	1000 X 2100
3.	1.5	1000 X 1500
4.	1.5	1000 X 1500
5.	1.5	1000 X 1500
6.	1.5	1000 X 1500


PARKING CALCULATION:		
Parking Type	Prop. No.	Prop. Area
Car Parking	1	15.00
Two Wheeler Parking	1	2.00
Total Area	2	17.00

MARGIN DETAIL:					
Building Width	Road Width	Front Margin	Rear Margin	Side Margin	Side Margin
RESIDENTIAL-1 (BUILDING)	4.88 M WIDE ROAD	1.52	0.91	4.80	1.52

FAR & Tenement Details (Table 4c-1)					
Building	No. of Game Bldg.	Total Built Up Area (sq.m)	Proposed FAR Area (sq.m)	Total FAR Area (sq.m)	Tenement (No.)
RESIDENTIAL (BUILDING)	1	208.46	208.46	208.46	01
Grand Total	1	208.46	208.46	208.46	01

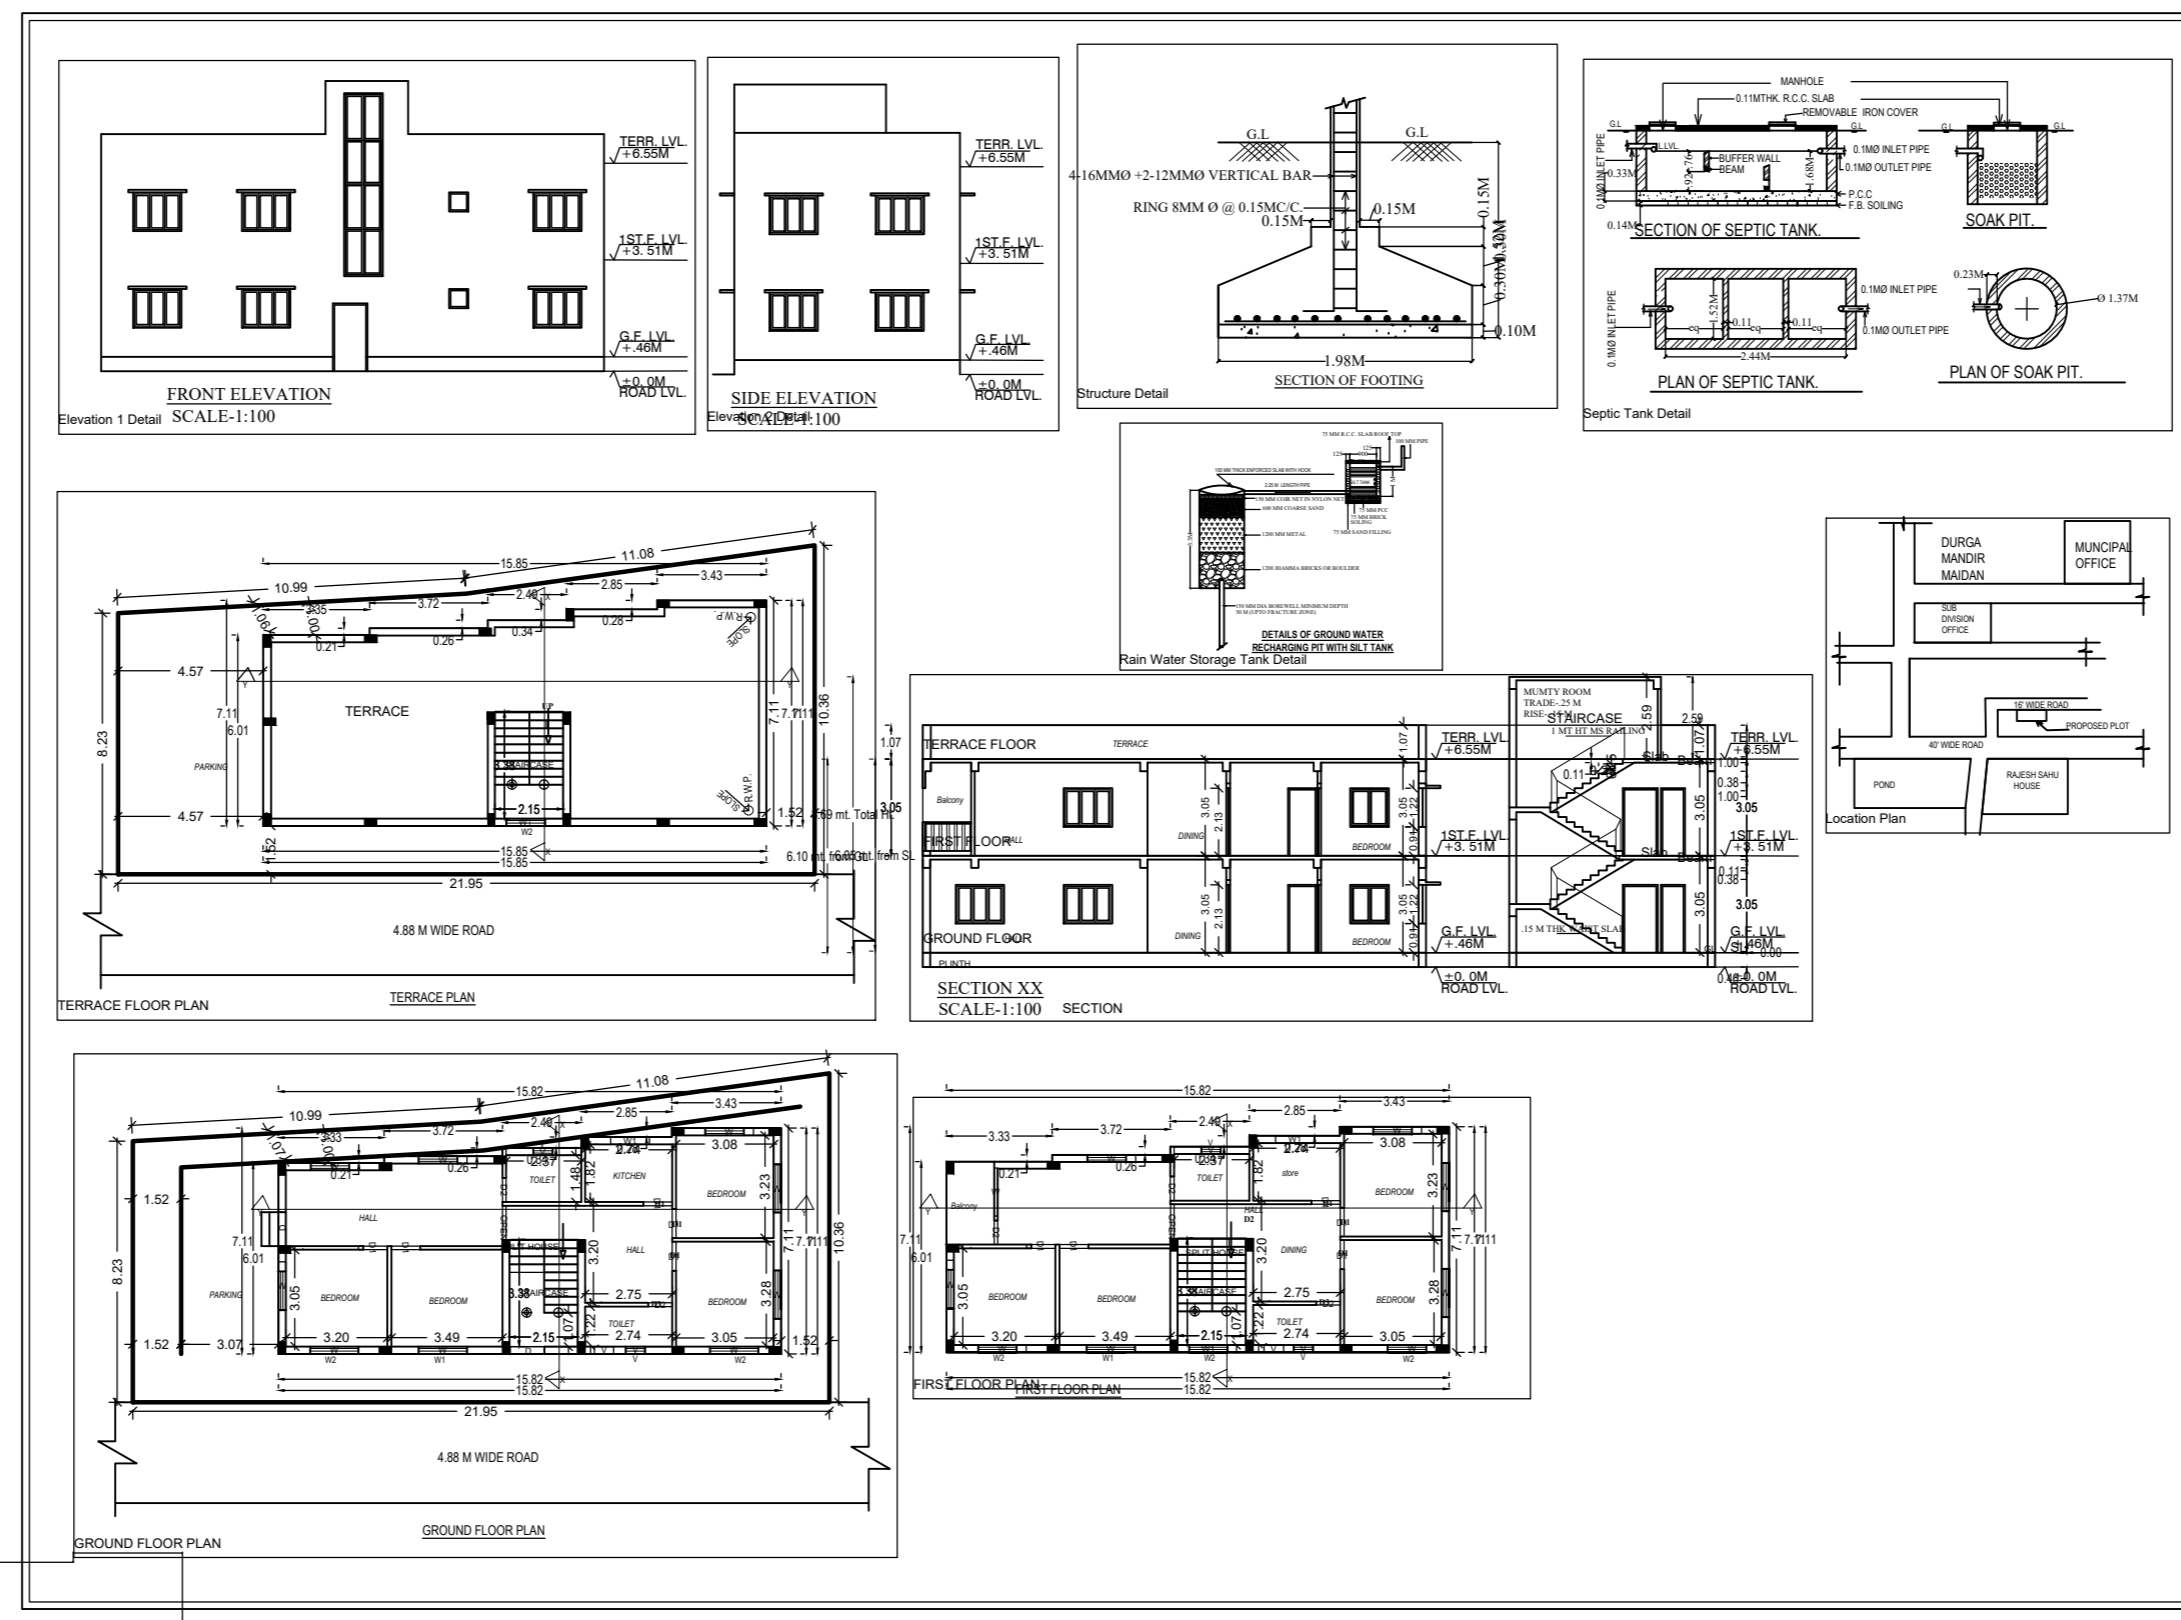

















A PROPOSED RESIDENTIAL BUILDING OF -
 AREA: 208.46 SQ. M.
 W/O: MR. BRUNANANDAN PRASAD SHAW
 PLOT NO. - 02/05/01/1/1/1/1/1

Signature of Architect

Signature of Owner/Attorney Holder

DATE: 1/1


APPROVED

Building: RESIDENTIAL (BUILDING)				
Floor Name	Total Built Up Area (sq.m)	Proposed FAR Area (sq.m)	Total FAR Area (sq.m)	Tenement (No.)
Ground Floor	102.23	102.23	102.23	01
First Floor	102.23	102.23	102.23	00
Terrace Floor	0.00	0.00	0.00	00
Total	208.46	208.46	208.46	01
Total Number of Same Buildings	1			
Total	208.46	208.46	208.46	01

SCHEDULE OF JOINERY:				
BUILDING NAME	NAME	LENGTH	HEIGHT	NOS
RESIDENTIAL (BUILDING)	D2	0.76	2.13	05
RESIDENTIAL (BUILDING)	D1	0.91	2.13	10
RESIDENTIAL (BUILDING)	D	1.07	2.13	02
RESIDENTIAL (BUILDING)	OPEN	1.08	2.13	02
Total	-	-	-	19

SCHEDULE OF JOINERY:				
BUILDING NAME	NAME	LENGTH	HEIGHT	NOS
RESIDENTIAL (BUILDING)	V	0.61	1.00	06
RESIDENTIAL (BUILDING)	W1	1.22	1.22	04
RESIDENTIAL (BUILDING)	W	1.52	1.22	18
Total	-	-	-	28

UnitBUA Table for Building: RESIDENTIAL (BUILDING)						
FLOOR	Name	UnitBUA Type	UnitBUA Area	Carpet Area	No. of Rooms	No. of Tenement
GROUND FLOOR	FLAT	SPLIT HOUSE	208.46	203.90	10	1
Total	-	-	208.46	203.90	21	1

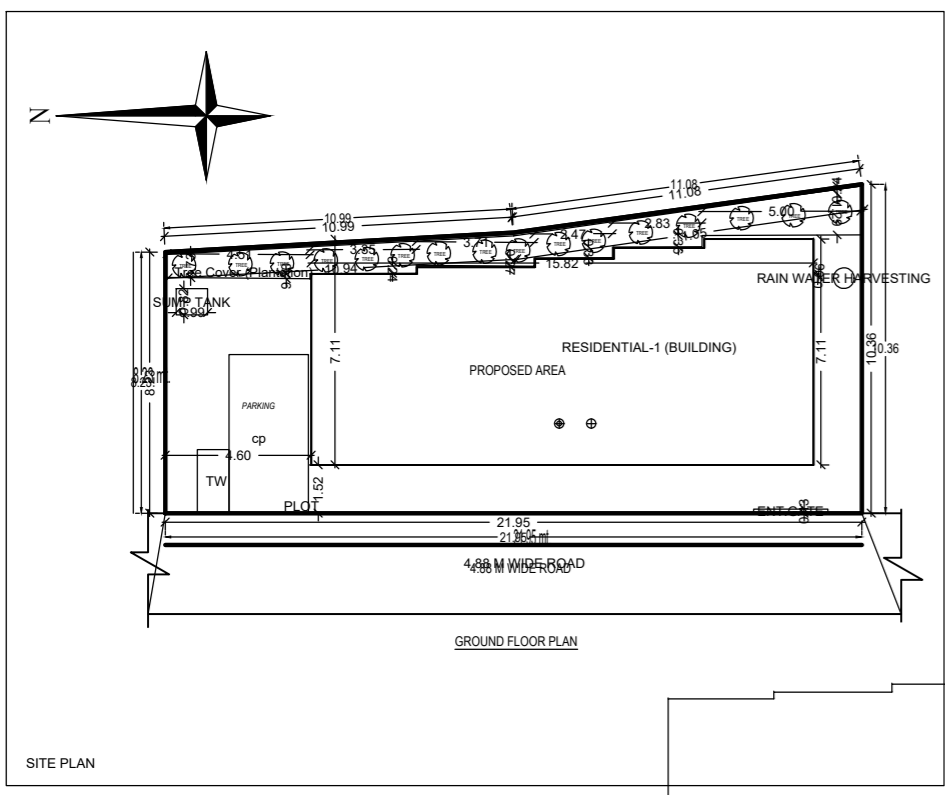

RESIDENTIAL (BUILDING)