

Seller: - Smt. Chandrawali ~~Jha~~ w/o Sri Siyaram Jha of Tisko
Jamadoba Colliery P.S. Jorapahar, Dist. Dhanbad.

Purchaser: - Sri Anil Kumar Sahu s/o Bhagwan Das Sahu of
Main Road Jharida, P.S. Jharida, Dist. Dhanbad.


Schedule: - Mouza. Amaghata alias Sugiyadih No. 9. P.S. Saraidhela
under Khata no. 5. Plot no. 125(P) Area. 4-Kathas 14-Chhatark
or 8.04- Decimals. of Land. Lot no. 23.
Shown in red colour.

Boundary: - North: - Lot no. 22.

South: - Lot no. 24.

East: - Plot no. 126.

West: - 12' wide Rasta.

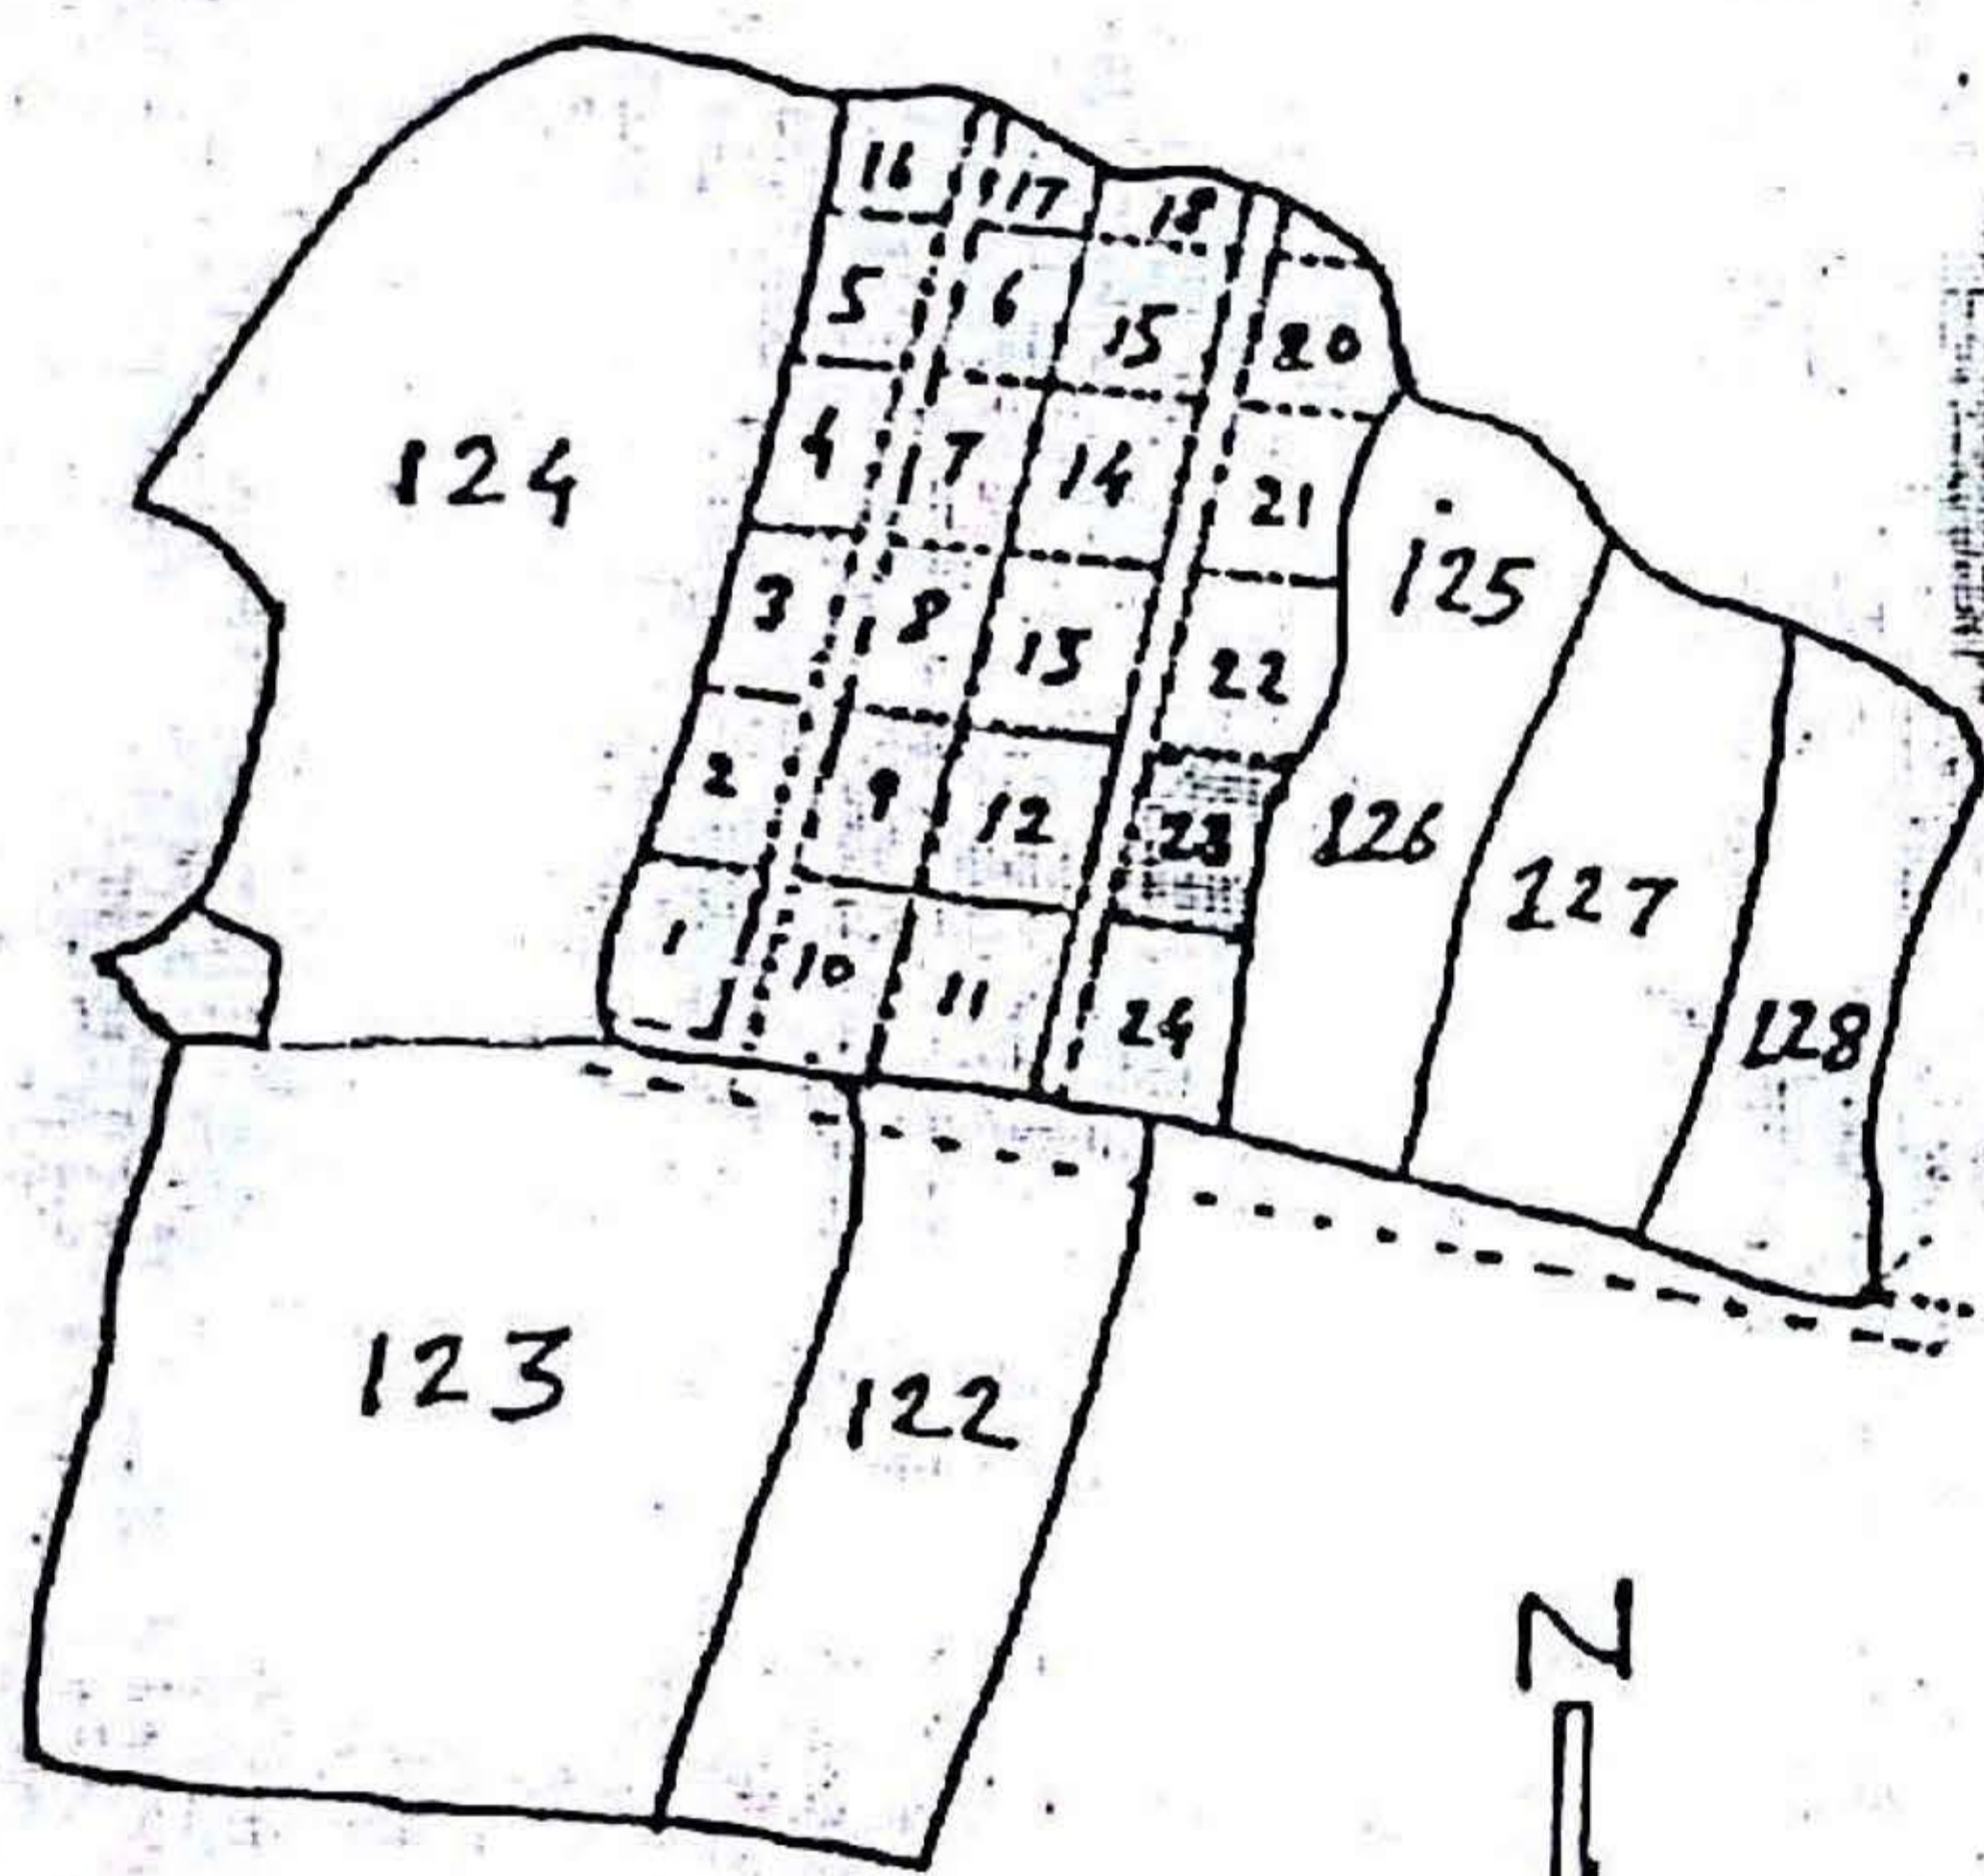

TRUE COPY.



16' wide proposed Road.			
16	17	18	19
5	6	15	20
4	7	14	21
3	8	13	22
2	9	12	23
1	10	11	24
12' wide proposed Road.			

20' wide proposed Road.

५२११११

31.7.15

Plan Made as per given by vendor

Anil Kumar Sahu