

Seller:- (1) Sri Arbind Kumar Singh, (2) Sri Bipin Kumar Singh, (3) Sri Suman Kumar Singh. S/o Late Shiv Shankar Singh, of & P.O. Dora Bagicha, P.S. Dharhara, Dist. Munger, (Bihar)

Purchaser:- Smt. Babli Devi, w/o Sri Bishnu Kumar Singh, of Brindaban colony, P.O. K. G. Ashram, P.S. Saraidhela, Dist. Dhanbad.

Schedule:- Mouza Saraidhela No. 8, P.S. Saraidhela, under Khata No. 55, Plot No. 745, (Part) Area $2\frac{1}{2}$ Kathas. or 4.12-Decimals. of Land. shown in colour Red.


Boundary:- North:- 16'-0" wide Proposed Road.

South:- Plot No. 749.

East:- Part of Plot No. 745

West:- Part of Plot No. 745.

Scale:- 1"=165'-0"

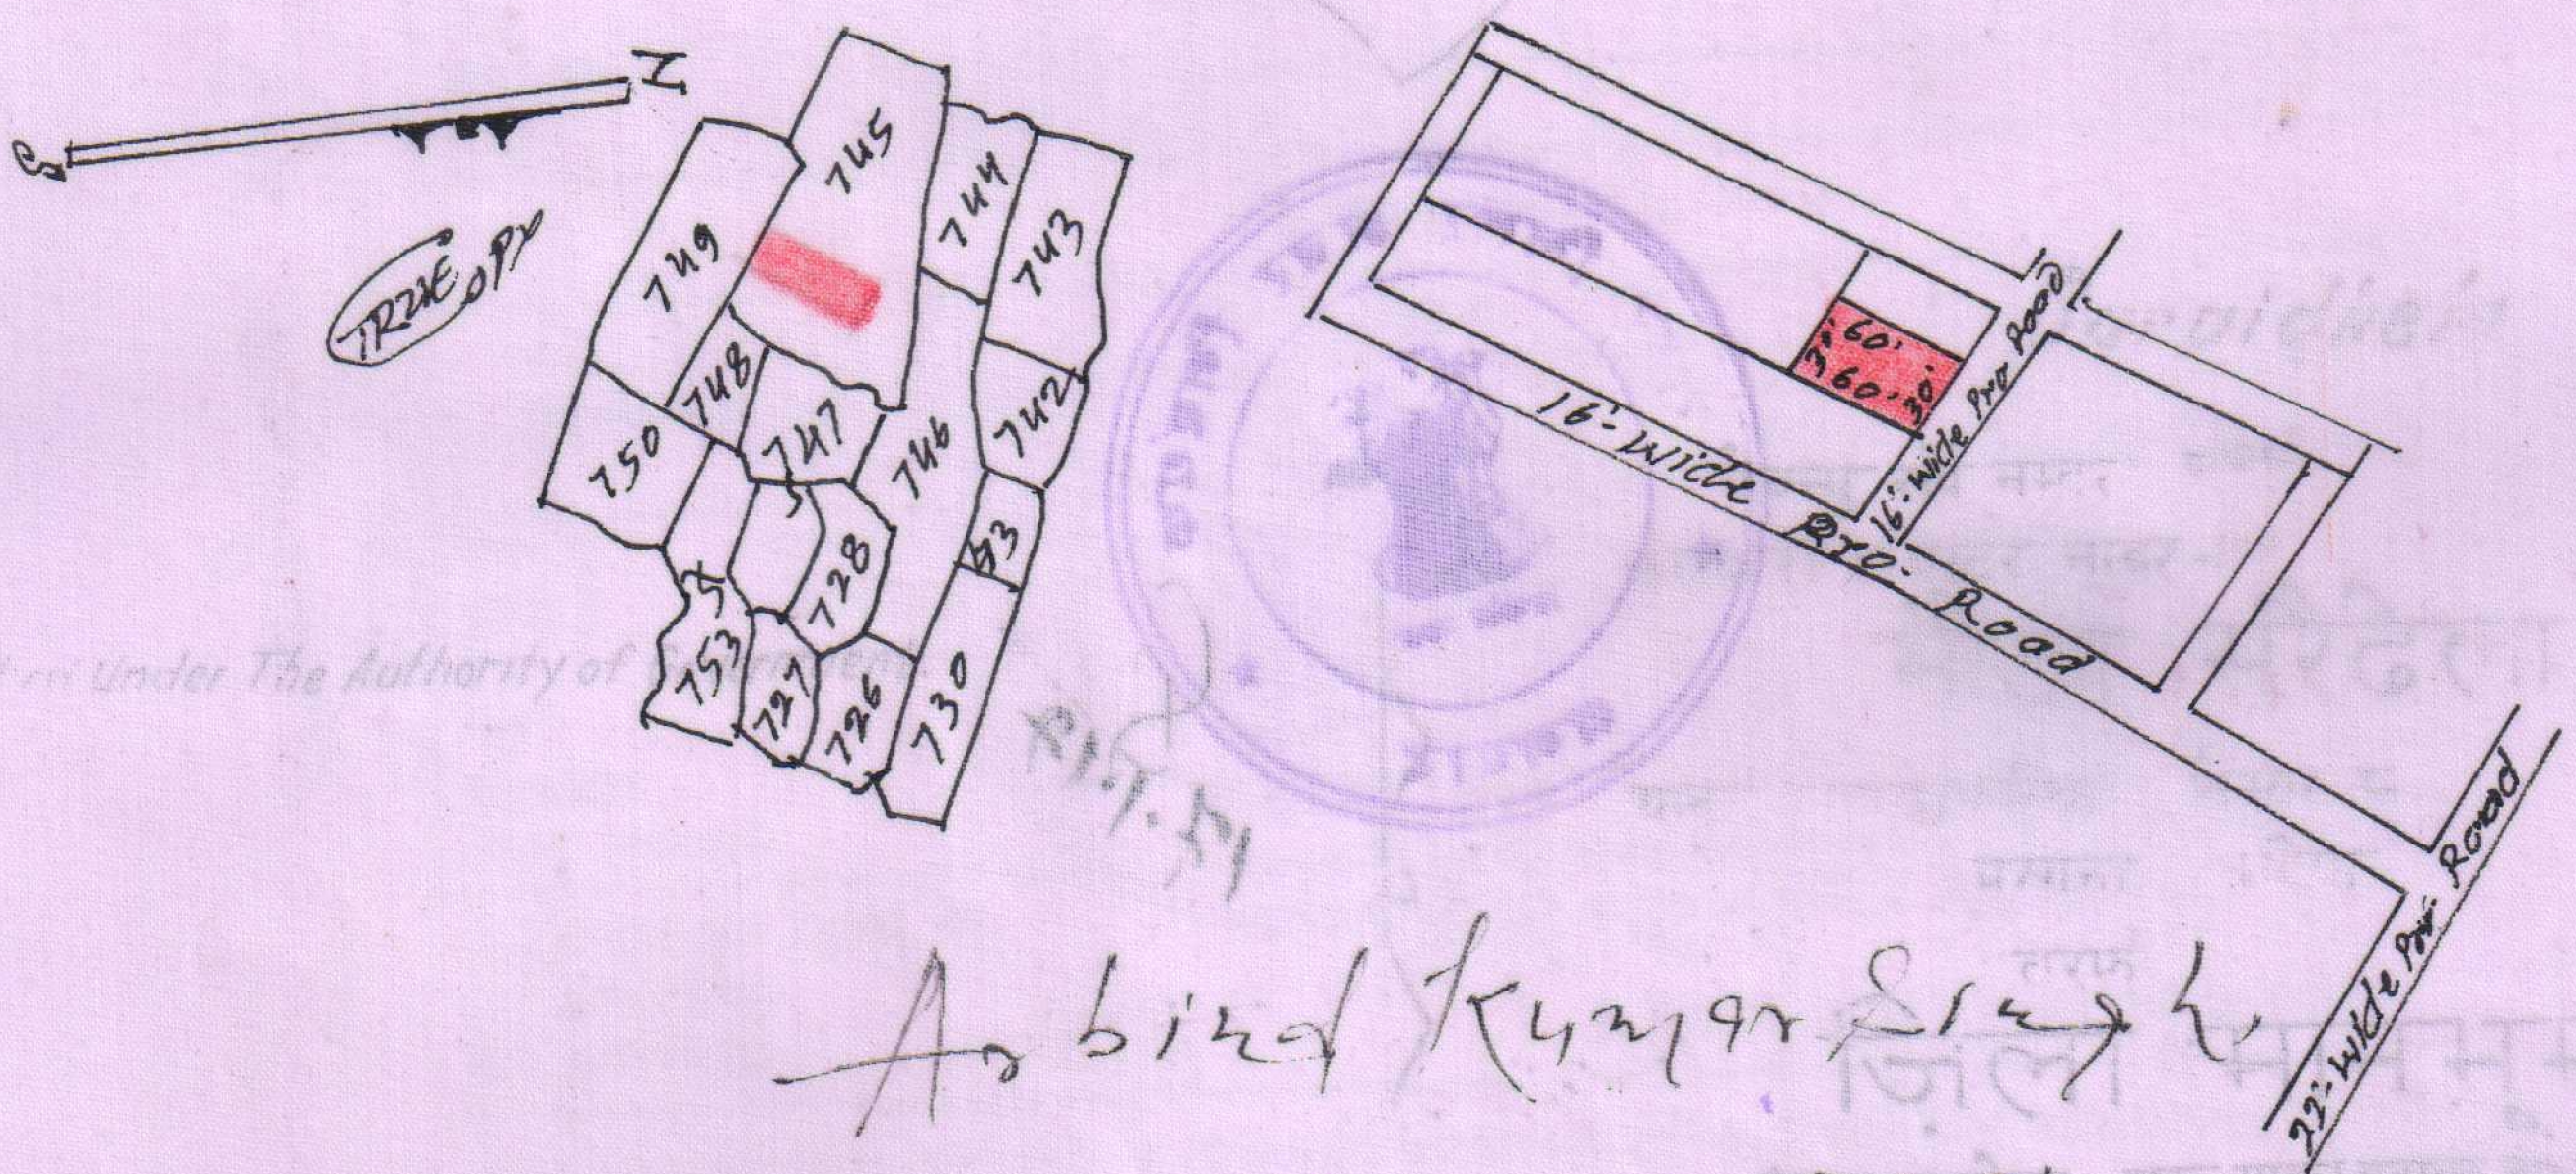

Arbind Kumar Singh

Bipin Kumar Singh,

सुमन कुमार सिंह
17/1/17

बबली देवी

Arbind Kumar Singh
17/1/17

(Signature)