


seller:- Sri Subhashish Ghosh. s/o Late Saila Ghosh. of Gajuatand.
P. S. Dhansar, Dist. Dhanbad.

Purchaser:- Shamida Khatoon. w/o Kaji Rahmatullah. of Gajua-
tand. P. S. Dhansar, Dist. Dhanbad.

Schedule:- Mouza Manaitand No. 50, P. S. Dhansar, under Khata
No. 53, Plot No. 119. (Part) Area 1440 - Sq. ft. or to say 3.30
Decimals. of Land.

shown in colour red.

Boundary:- North:- Tajeer Alam & others.
South:- Late Kaji Rahmatullah.
East:- Late R. L. Prasad.
West:- Municipal Road.

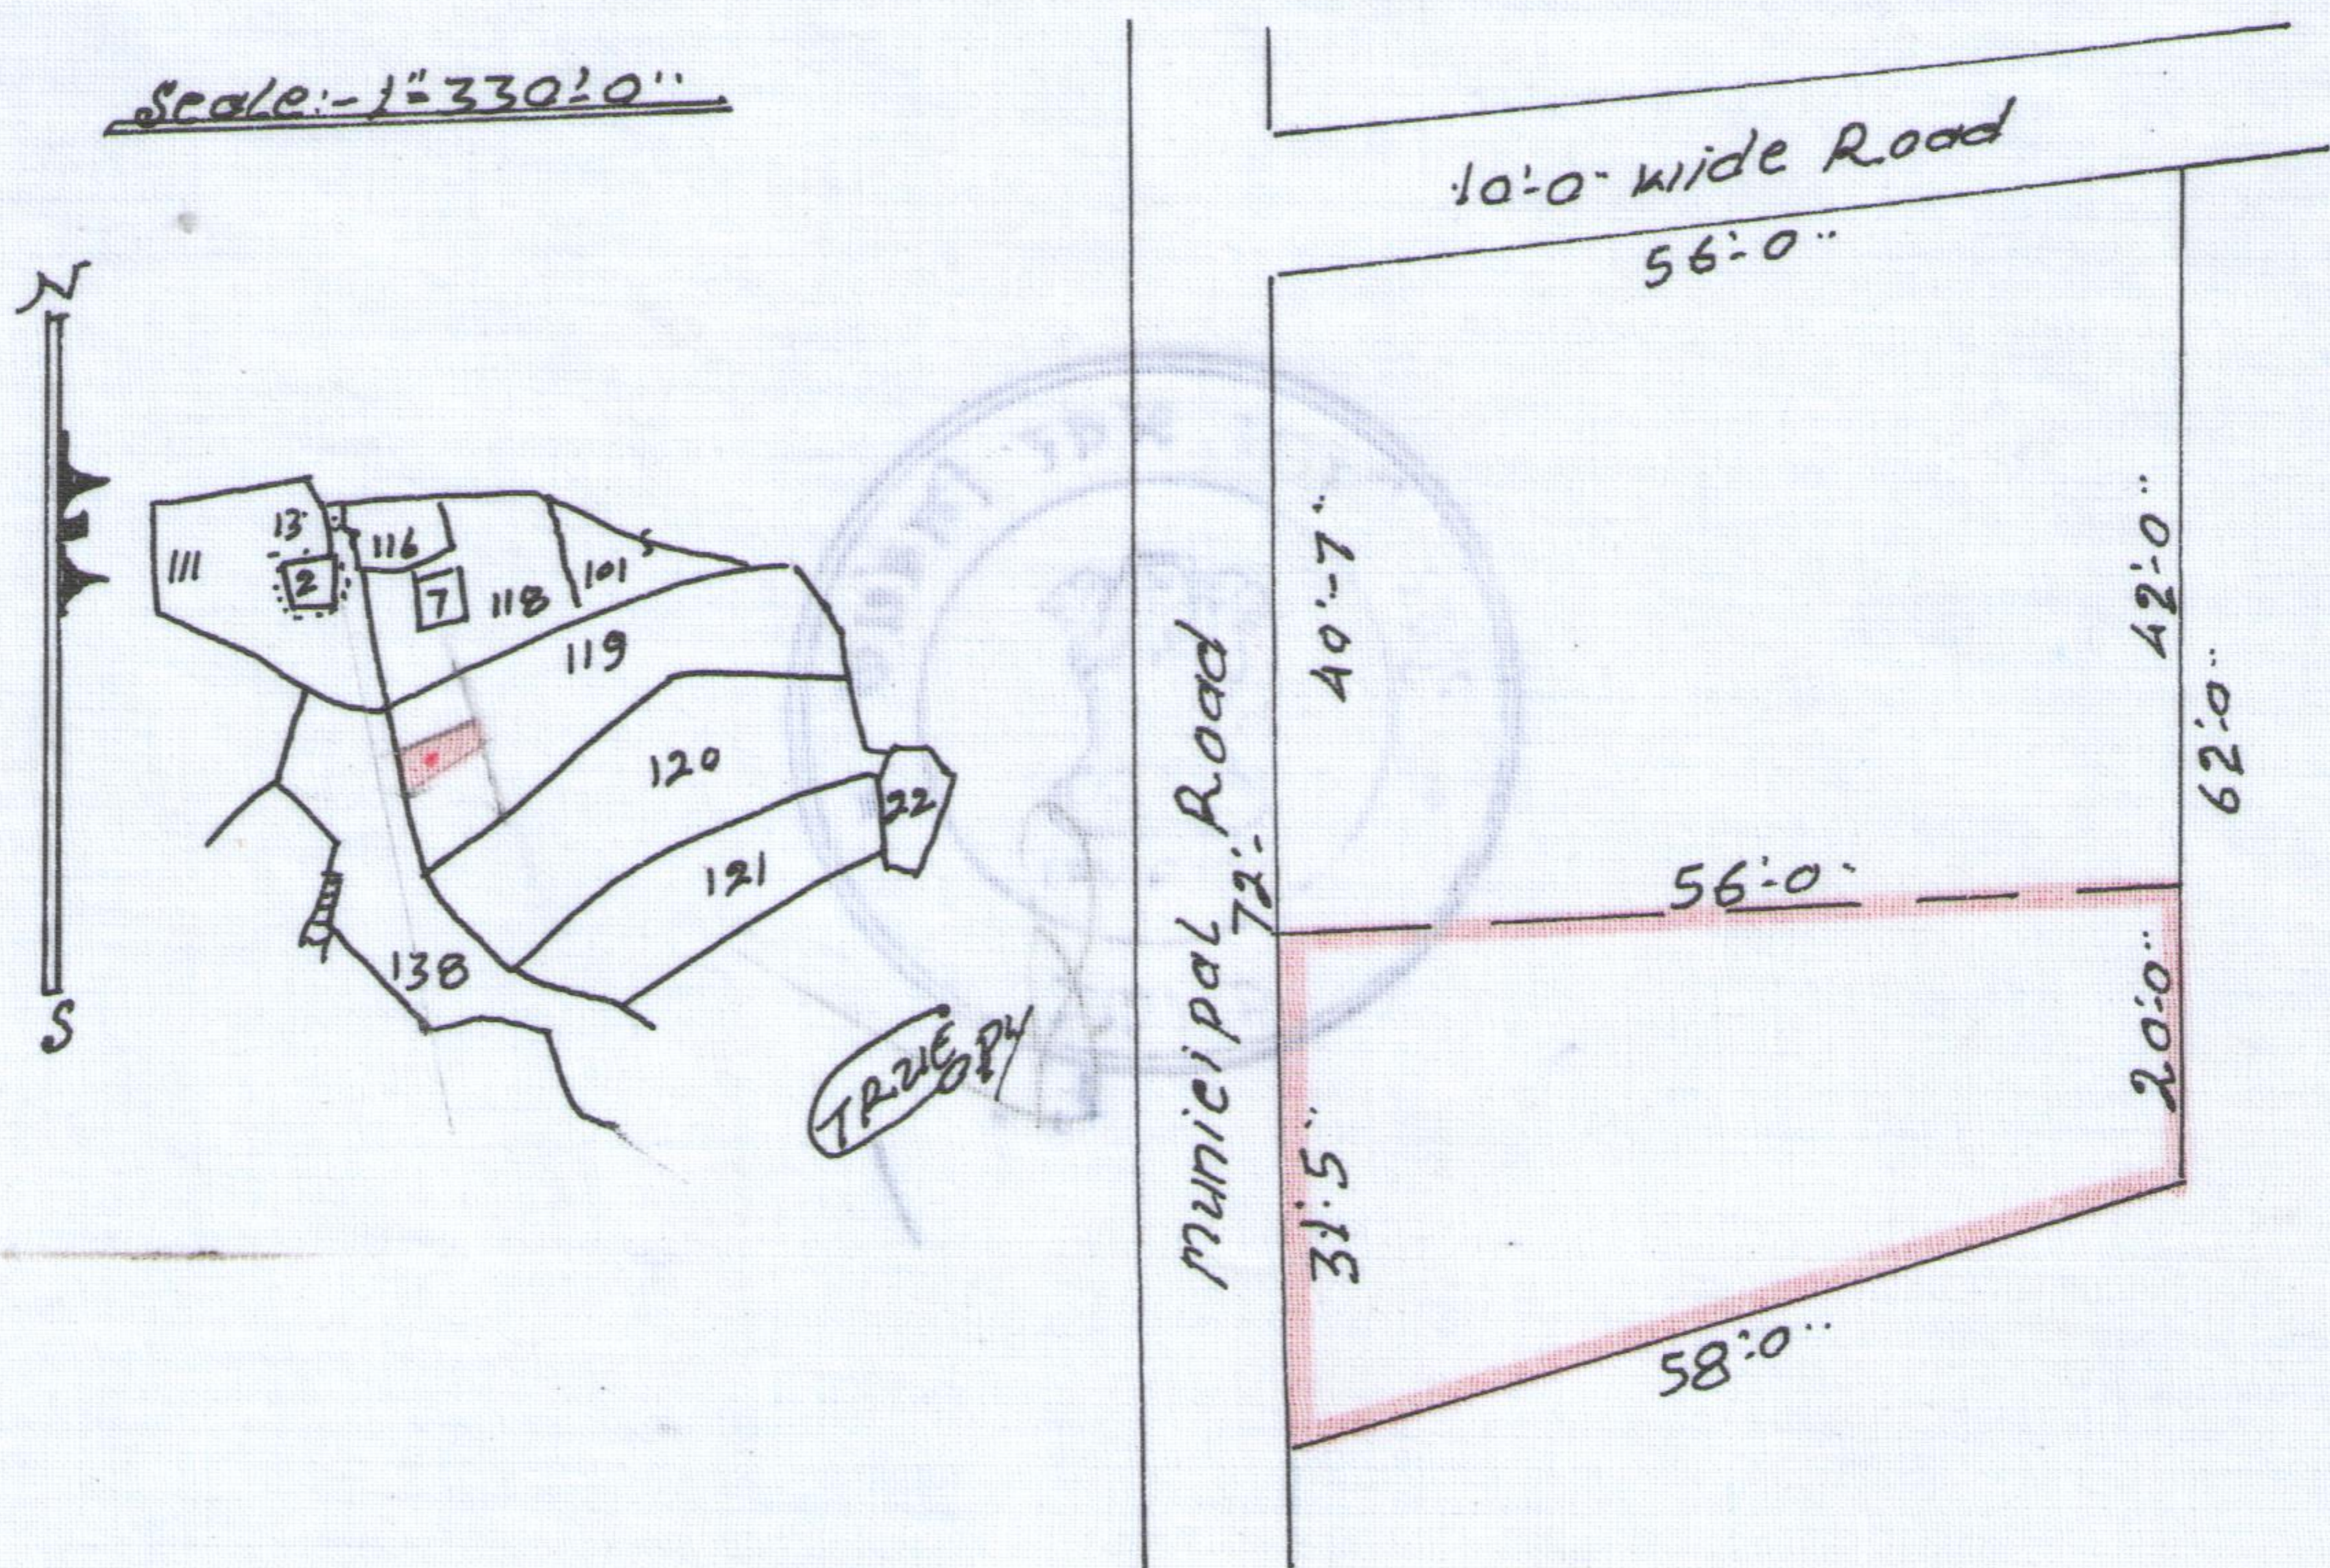

Subhashish Ghosh.
14.03.2016

Shamida Khatoon